


PROJECT REFERENCE NO.	SHEET NO.
B-4159	UC-5
DESIGNED BY: ARK	
DRAWN BY: ARK	
CHECKED BY: CAB	
APPROVED BY: CAB	
REVISED:	
NORTH CAROLINA DEPARTMENT OF TRANSPORTATION	
UTILITIES ENGINEERING SEC. 9/28/2015	
PHONE: (919) 707-6690 FAX: (919) 250-4151	
UTILITY CONSTRUCTION PLANS ONLY	

UTILITY CONSTRUCTION

5/14/99  
23-SEP-2015 08:42  
\\fs111\dfs111\Engineering\UC\Proj\Gpk\10.dgn

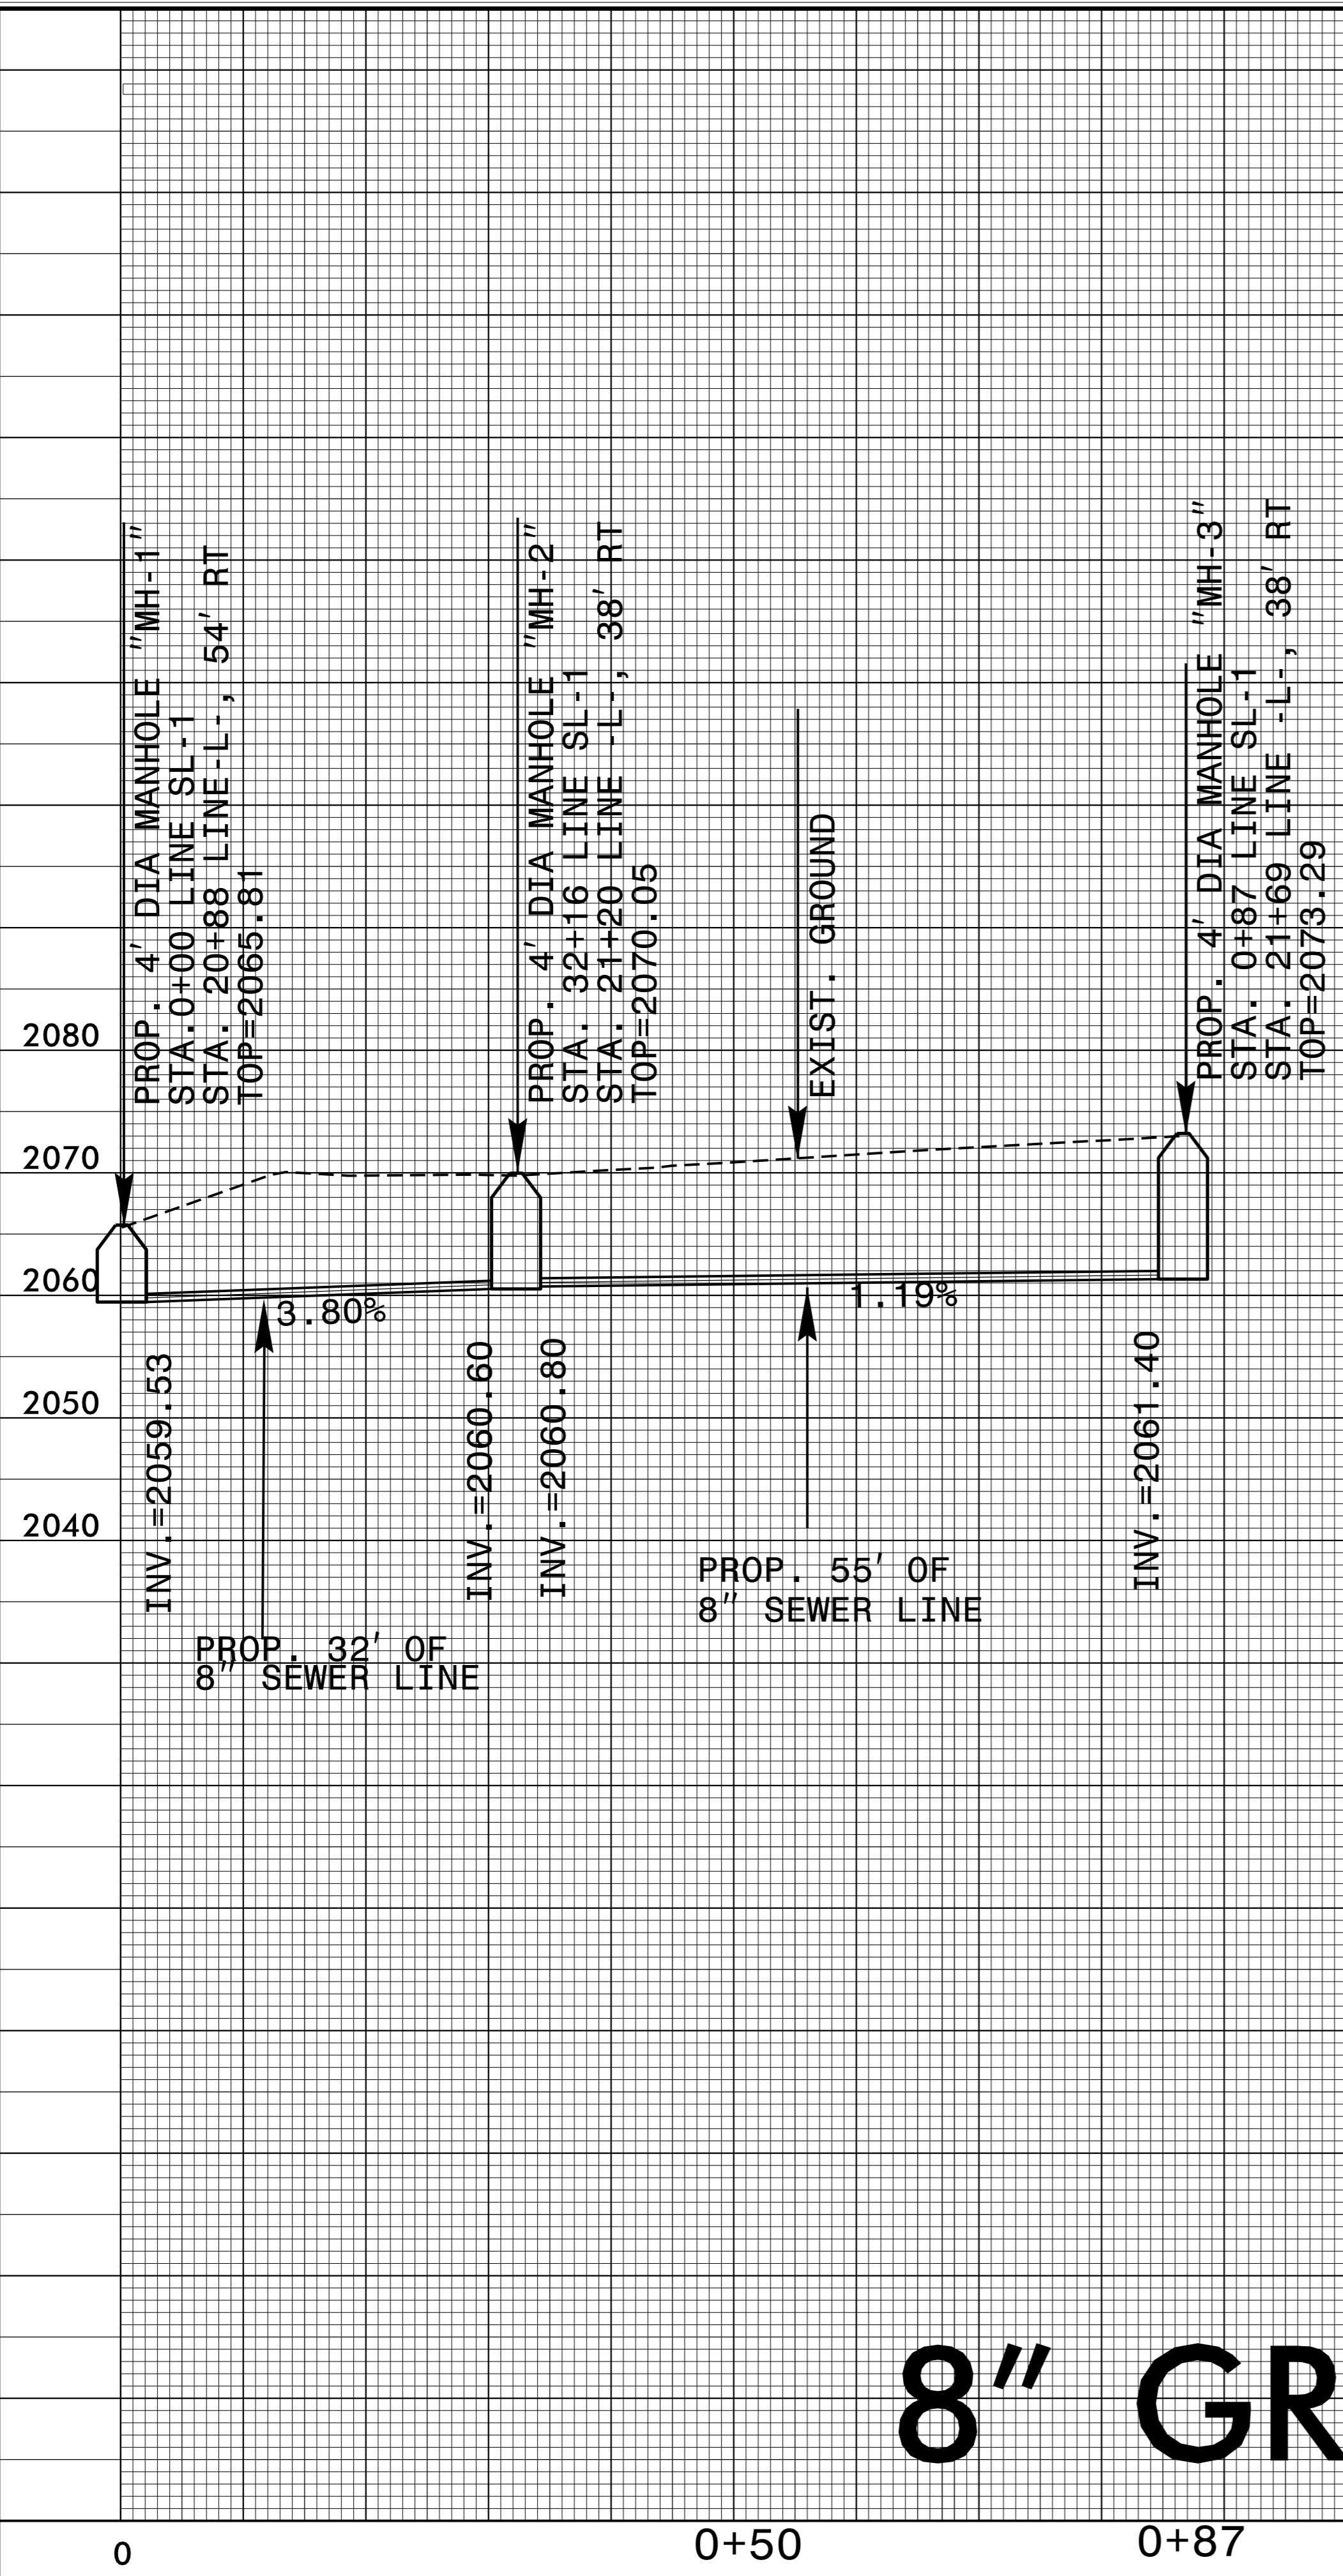

# 8" GRAVITY SEWER LINE