



8/23/99

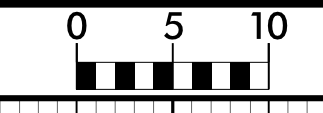

PROJ. REFERENCE NO.  
X-B-4159

SHEET NO.  
X-3

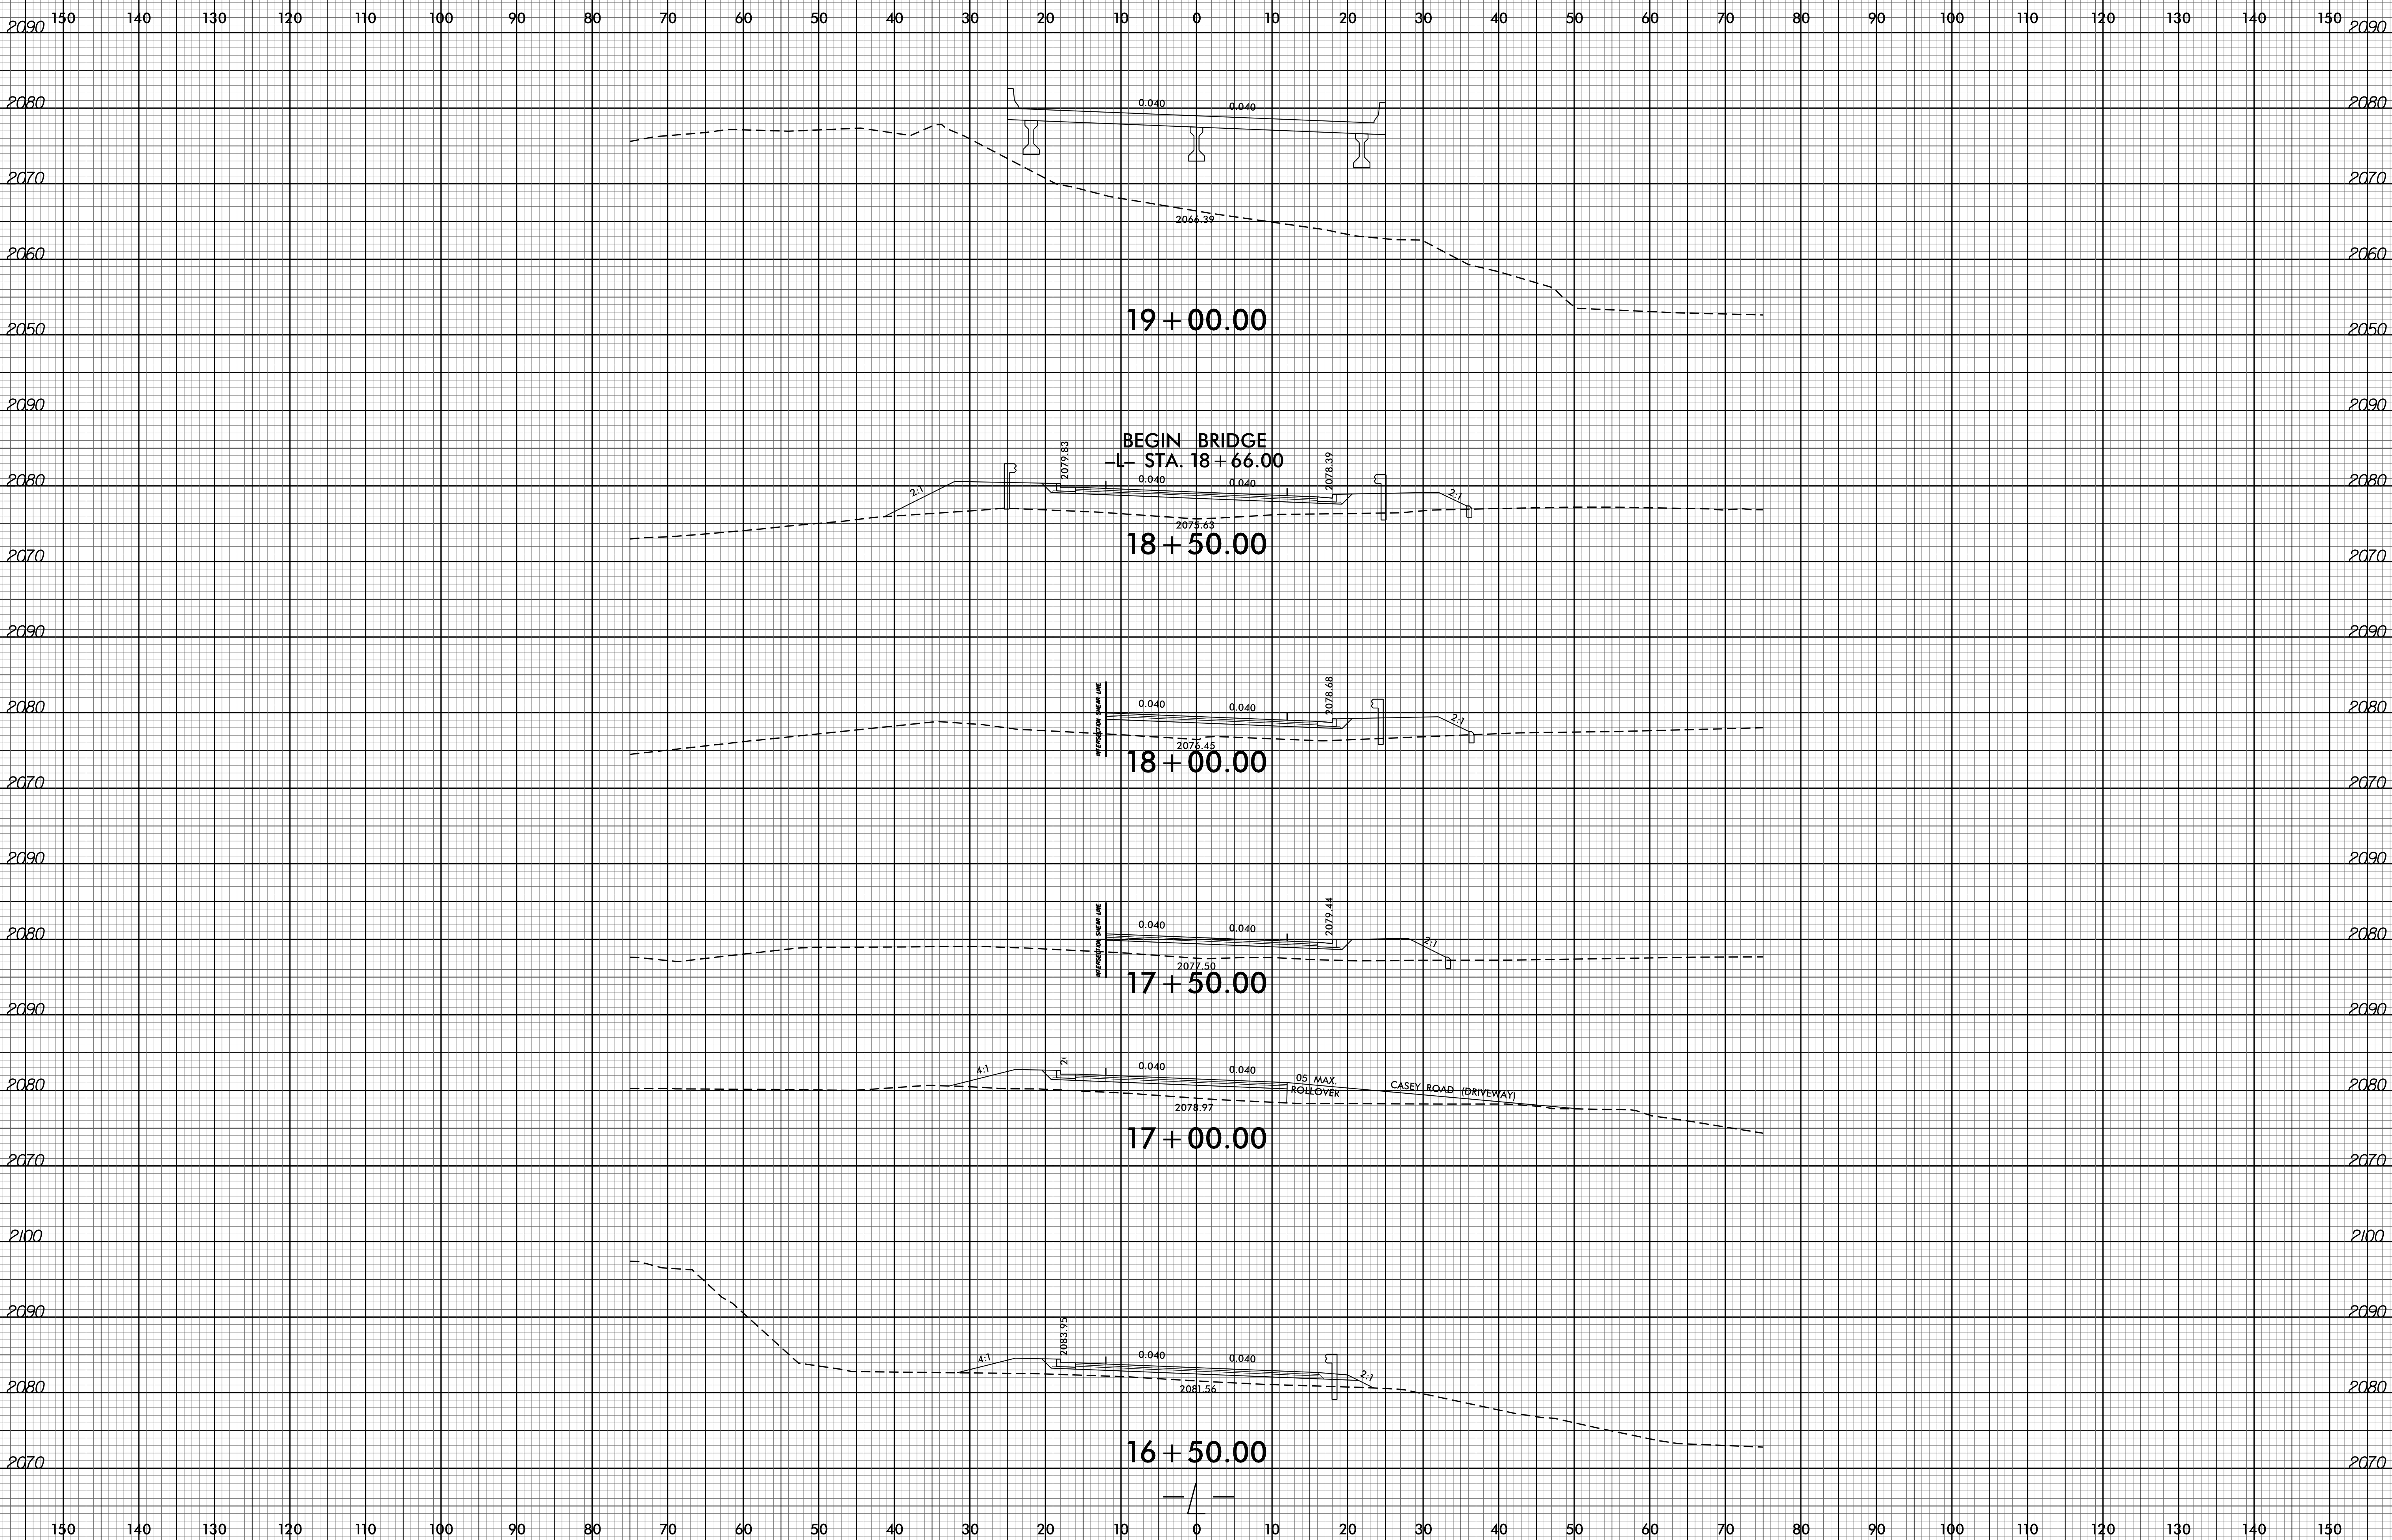

02-OCT-2015 09:40  
 P:\Rogger\XSC\A11-Preferrd\B4159\_RdJ\_xp1.dgn  
 \$\$\$USERNAME\$\$\$