


240 250 260 270 280 290 300 310 320 330 340 350 360 370 380 390

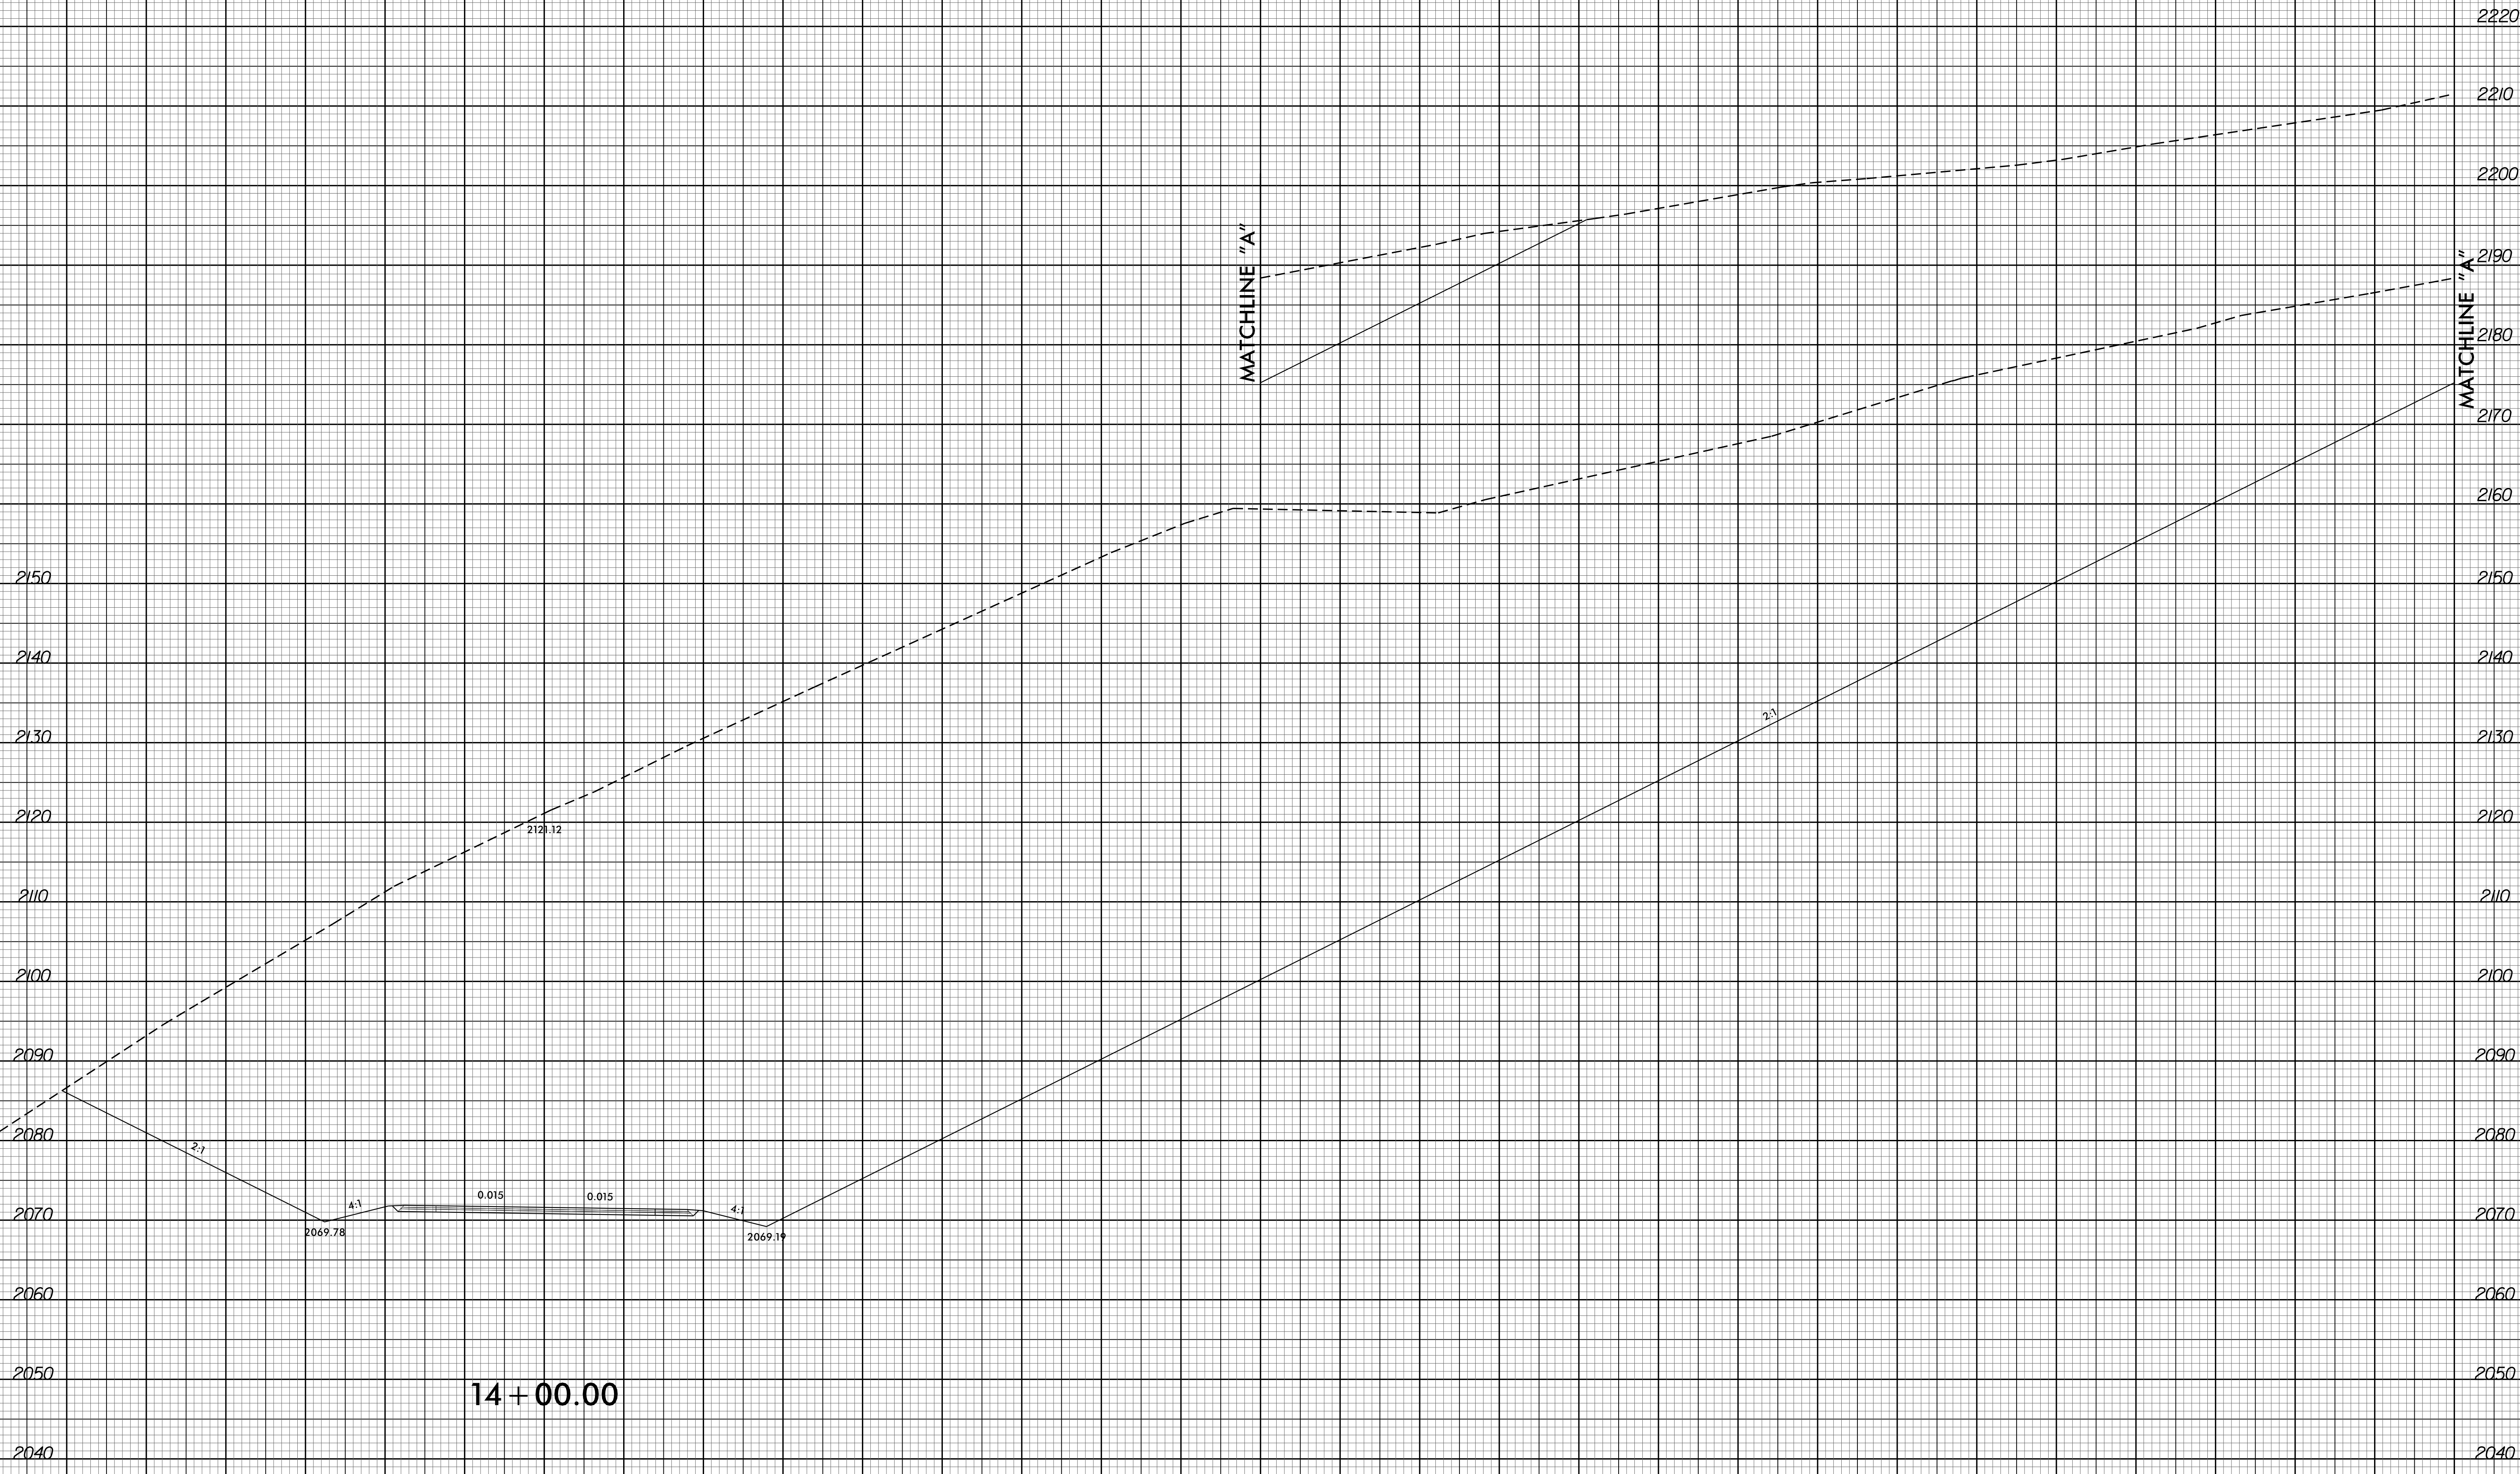

MATCHLINE "A"

MATCHLINE "A"

14 + 00.00

-Y2-