



8/23/99

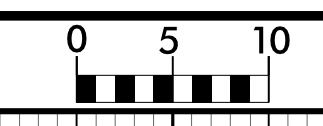

PROJ. REFERENCE NO.  
B-4159

SHEET NO.  
X-22

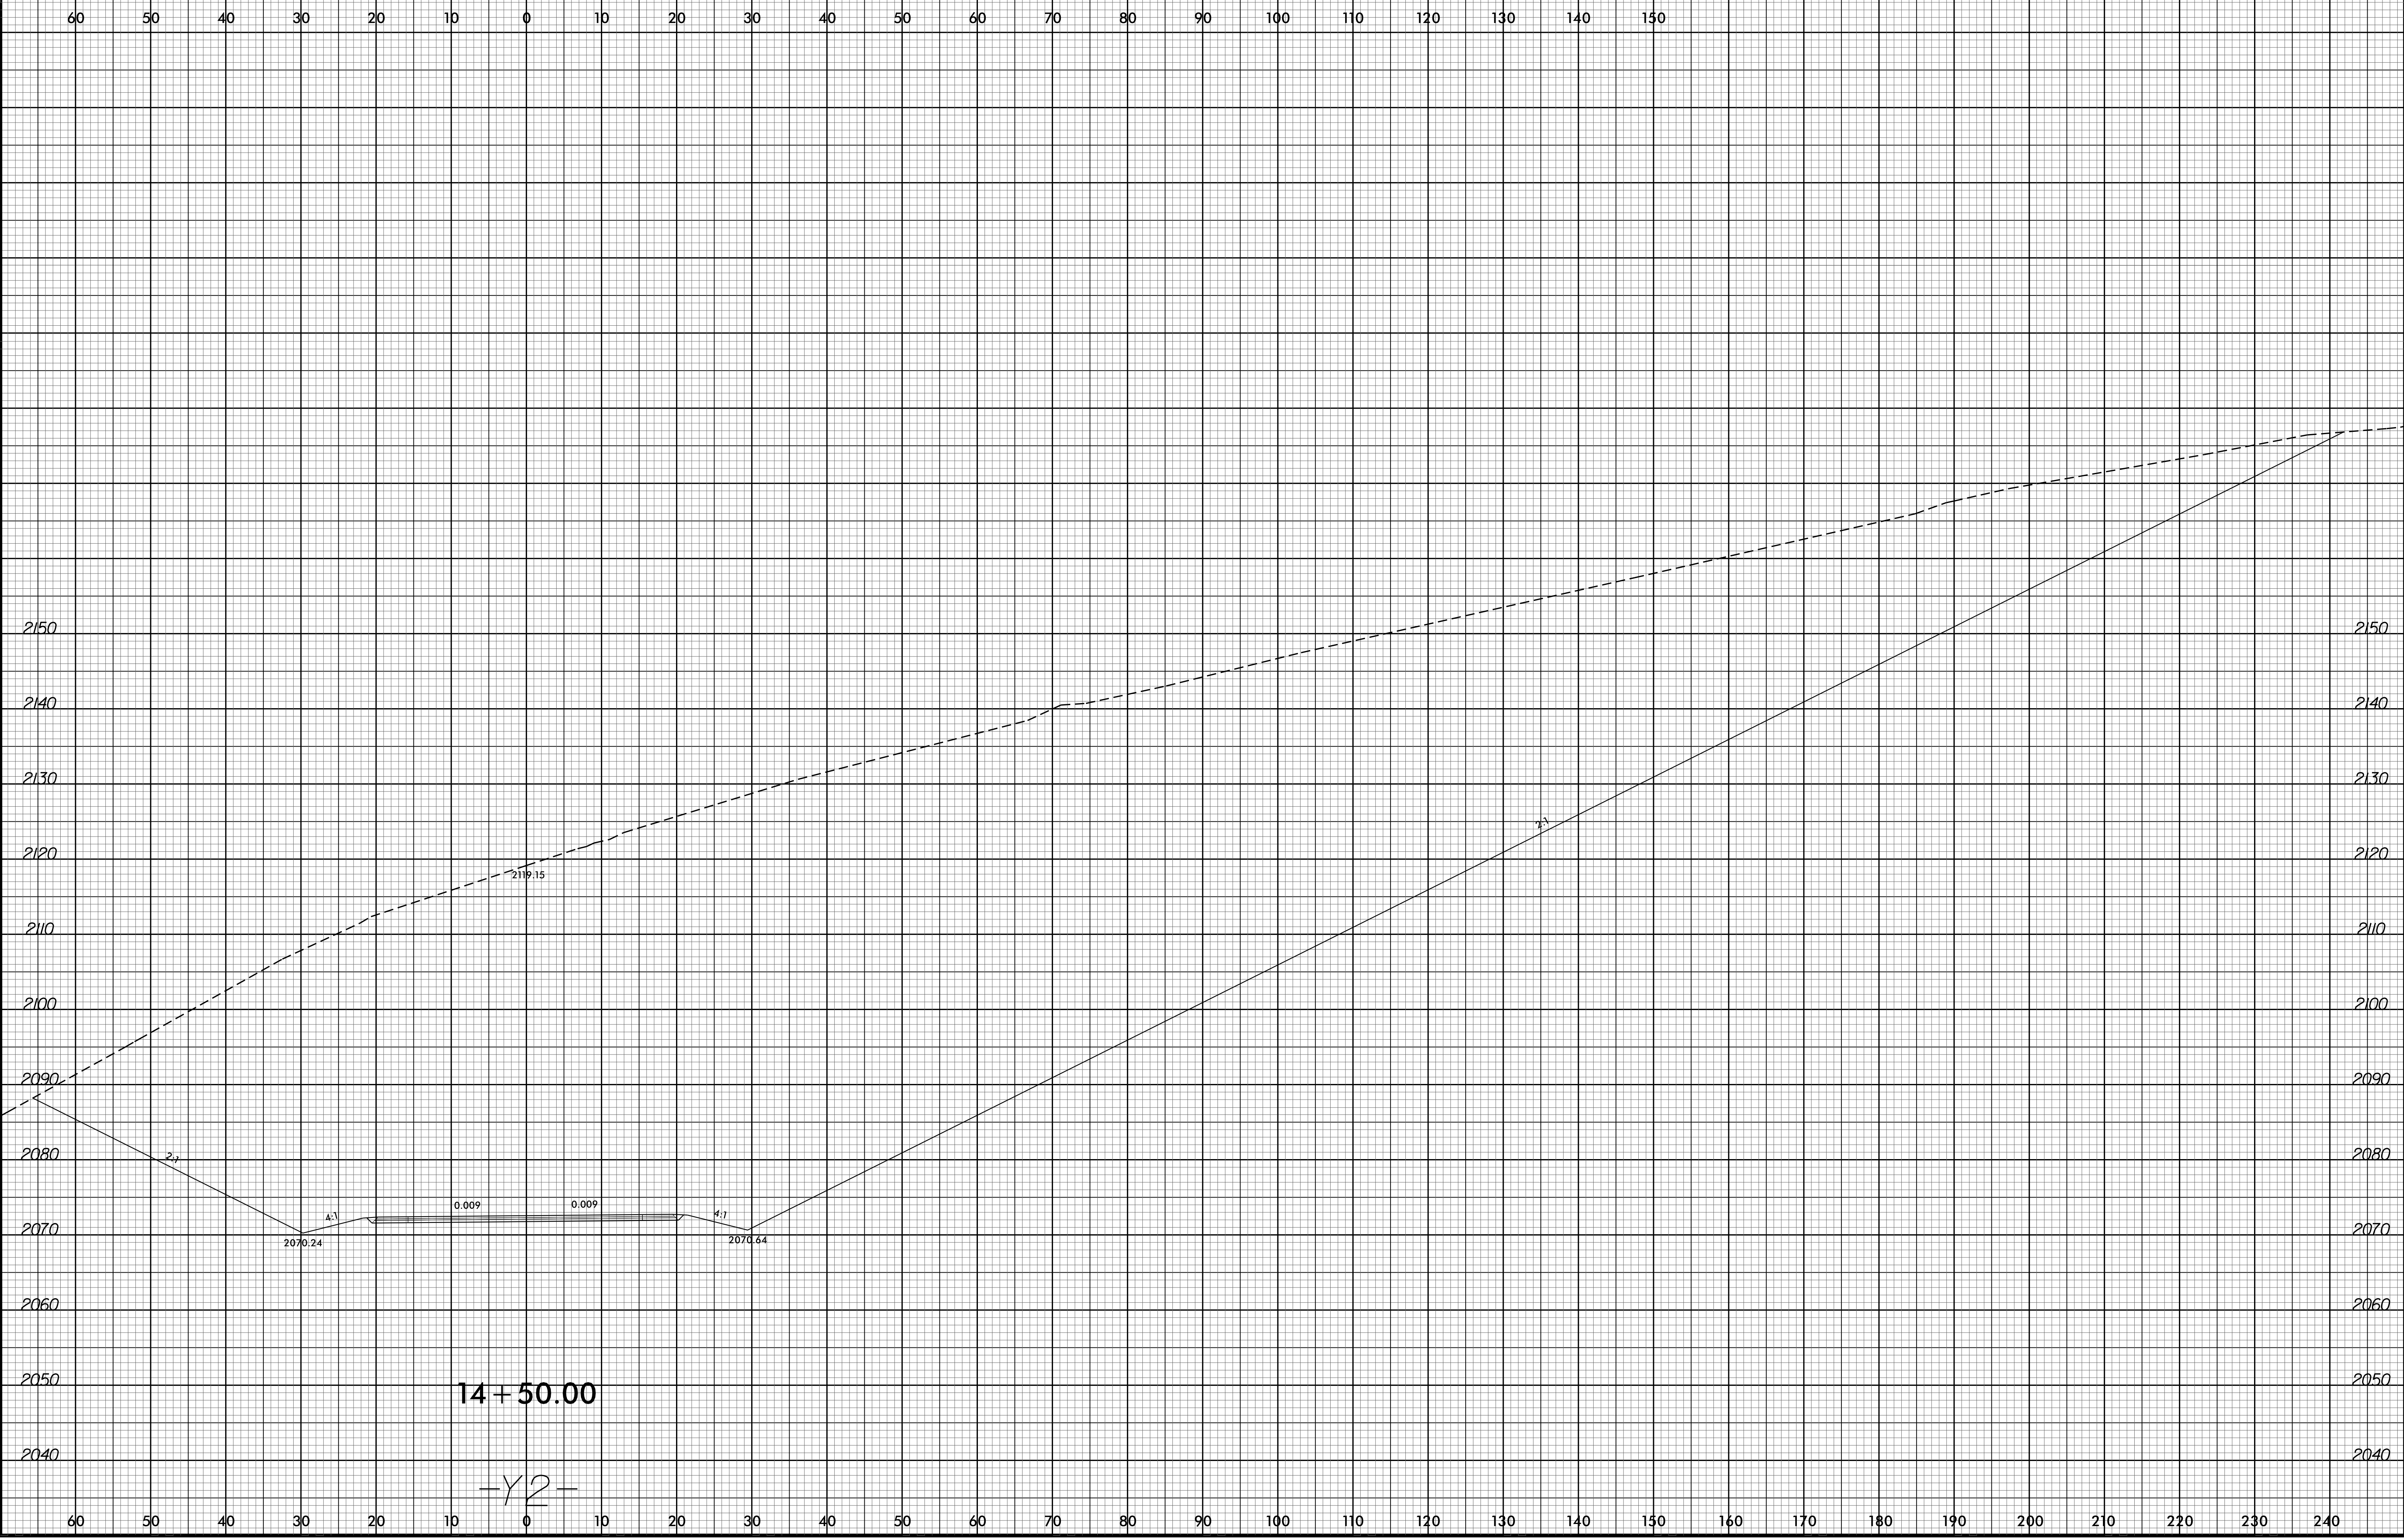

14 + 50.00

-Y2-

02-OCT-2015 09:40  
 F:\Roadway\SCA\141-Preferred\B4159\_RdJ\_xp1.q2.dgn  
 \$\$\$USERNAME\$\$\$