



8/23/99

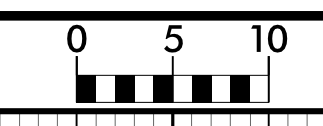

PROJ. REFERENCE NO.
B-4159

SHEET NO.
X-28

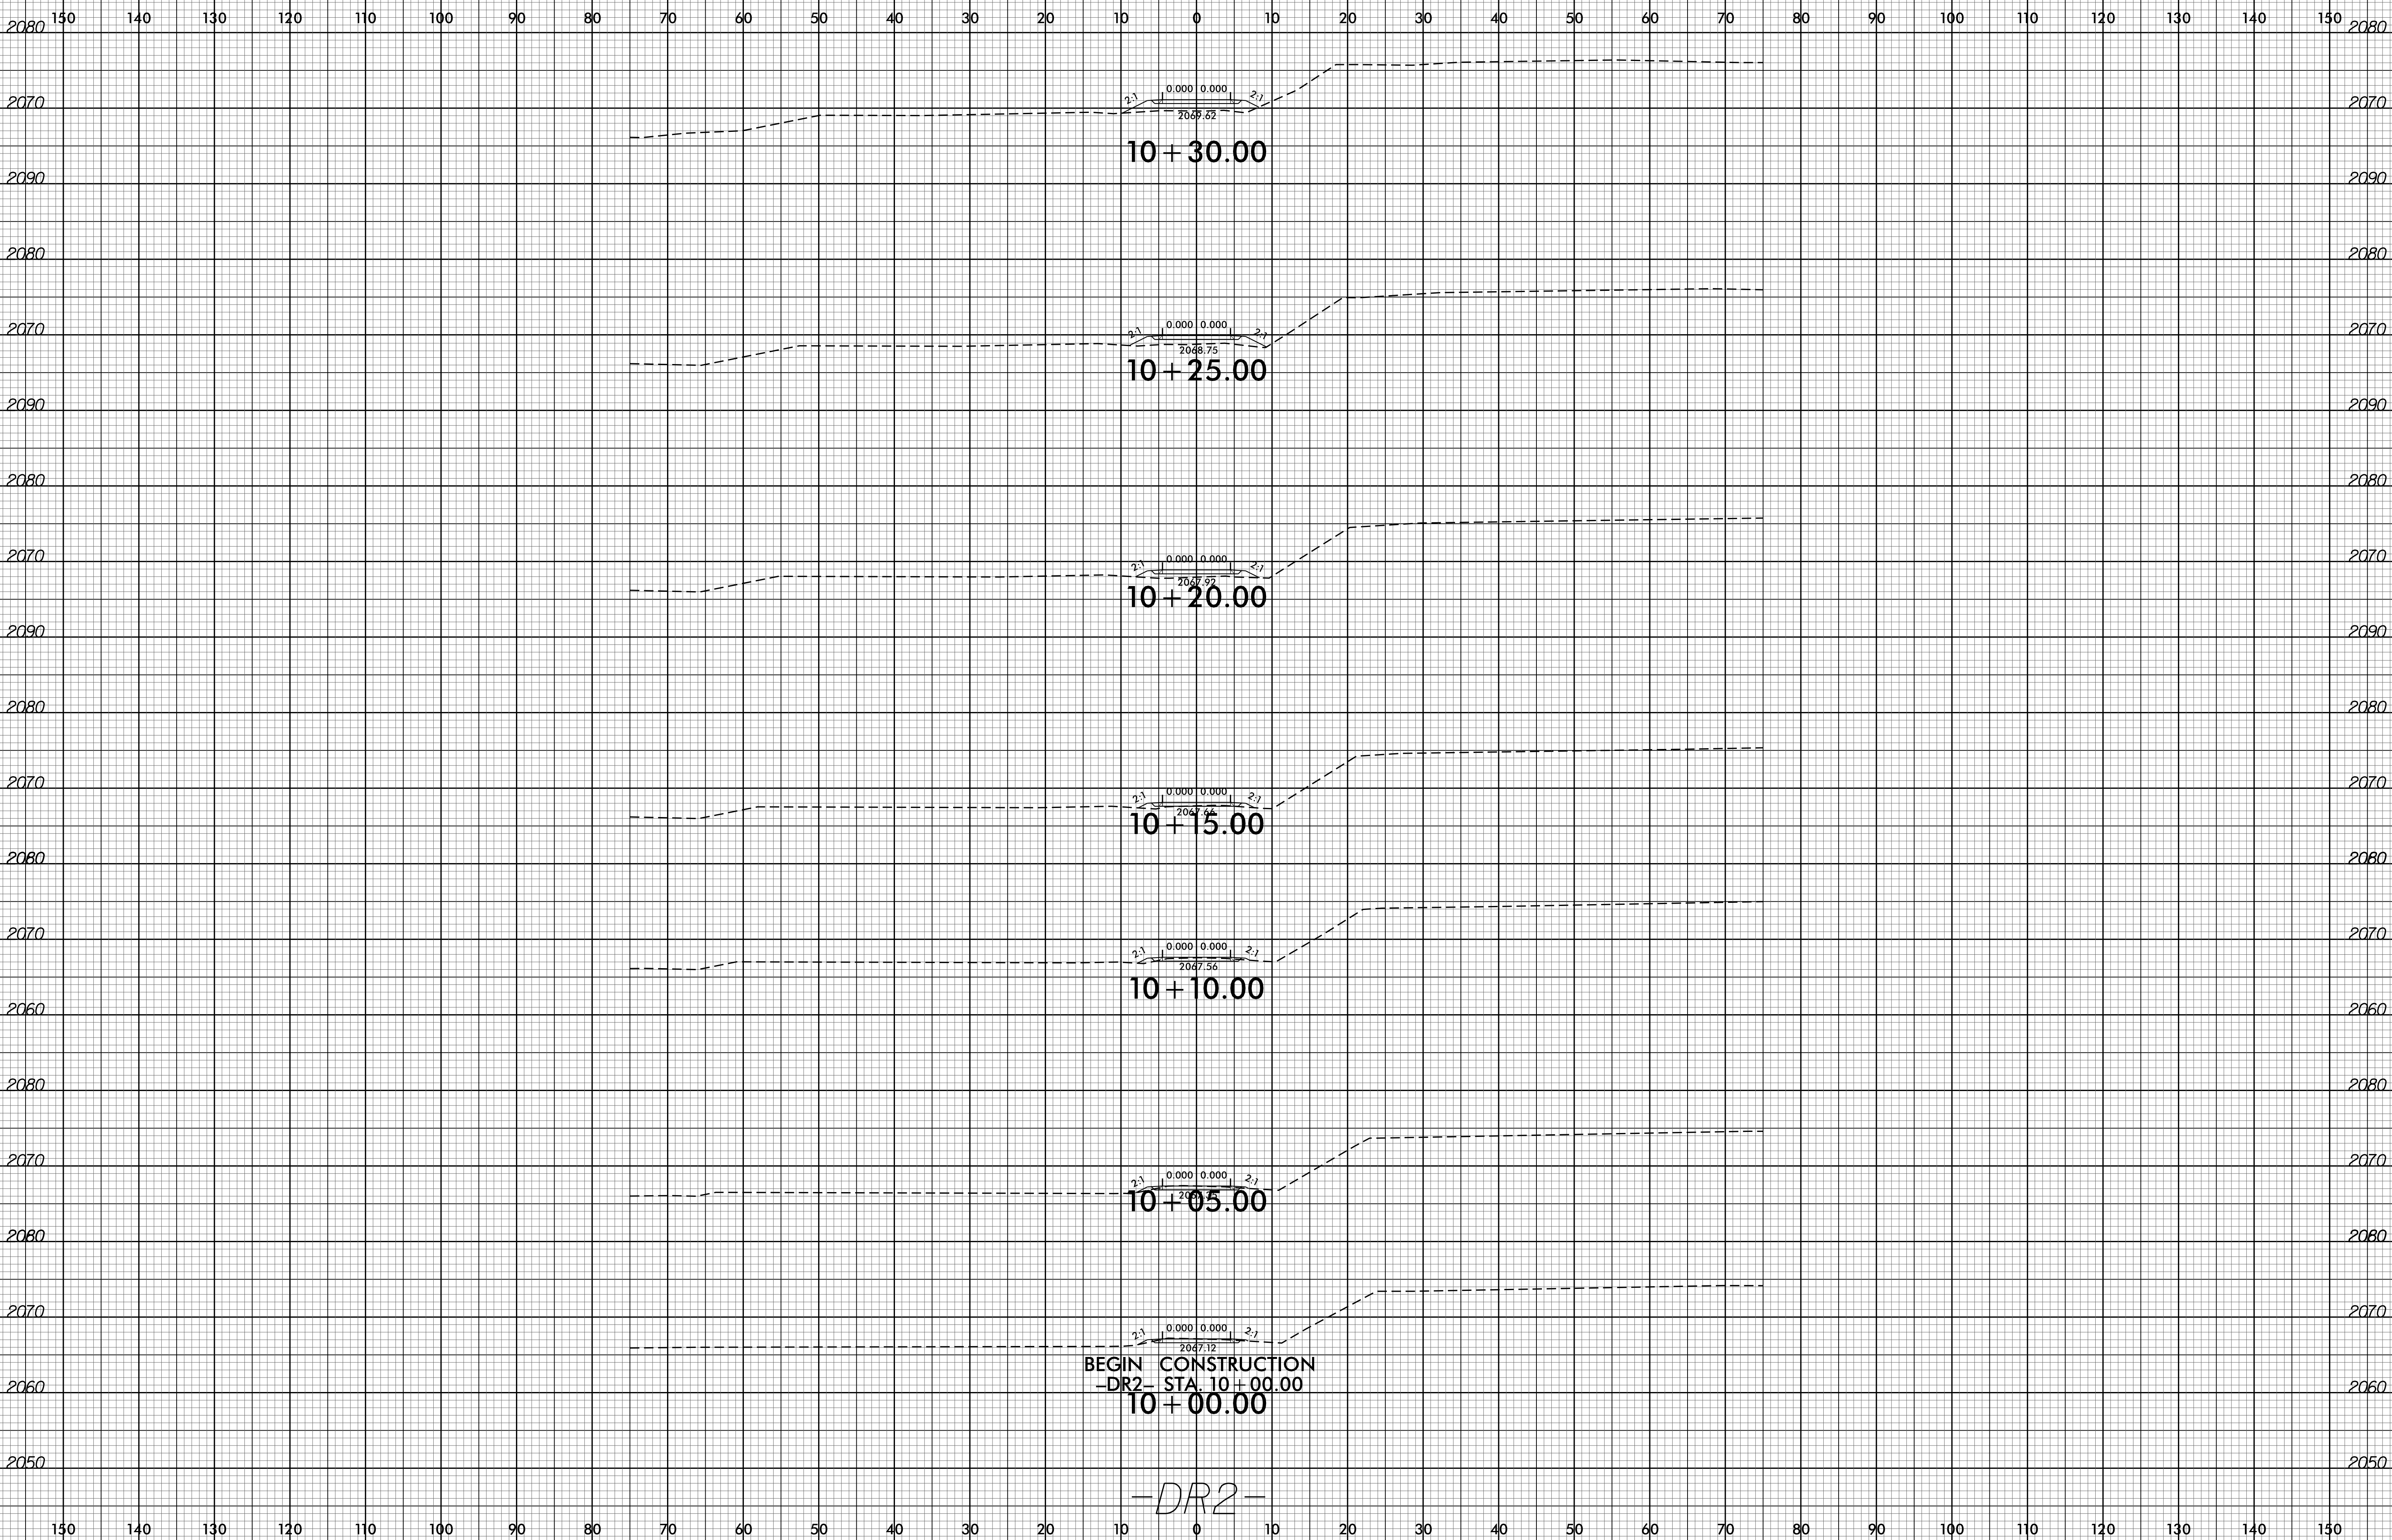

BEGIN CONSTRUCTION
-DR2- STA. 10+00.00
10 + 00.00

-DR2-

02-OCT-2015 09:40
P:\Roadway\XSC\A11-Preferrred\B4159_Pdly_xp1_DR2.dgn
\$\$\$\$\$USERNAME\$\$\$\$\$