



ANGLES		
①	120°00'00"	(TO LONG CHORD)
②	126°53'41"	(TO SHORT CHORD)
③	120°00'00"	(TO SHORT CHORD)
④	113°06'19"	(TO SHORT CHORD)
⑤	120°00'00"	(TANGENT TO CURVE)
⑥	40°20'32"	

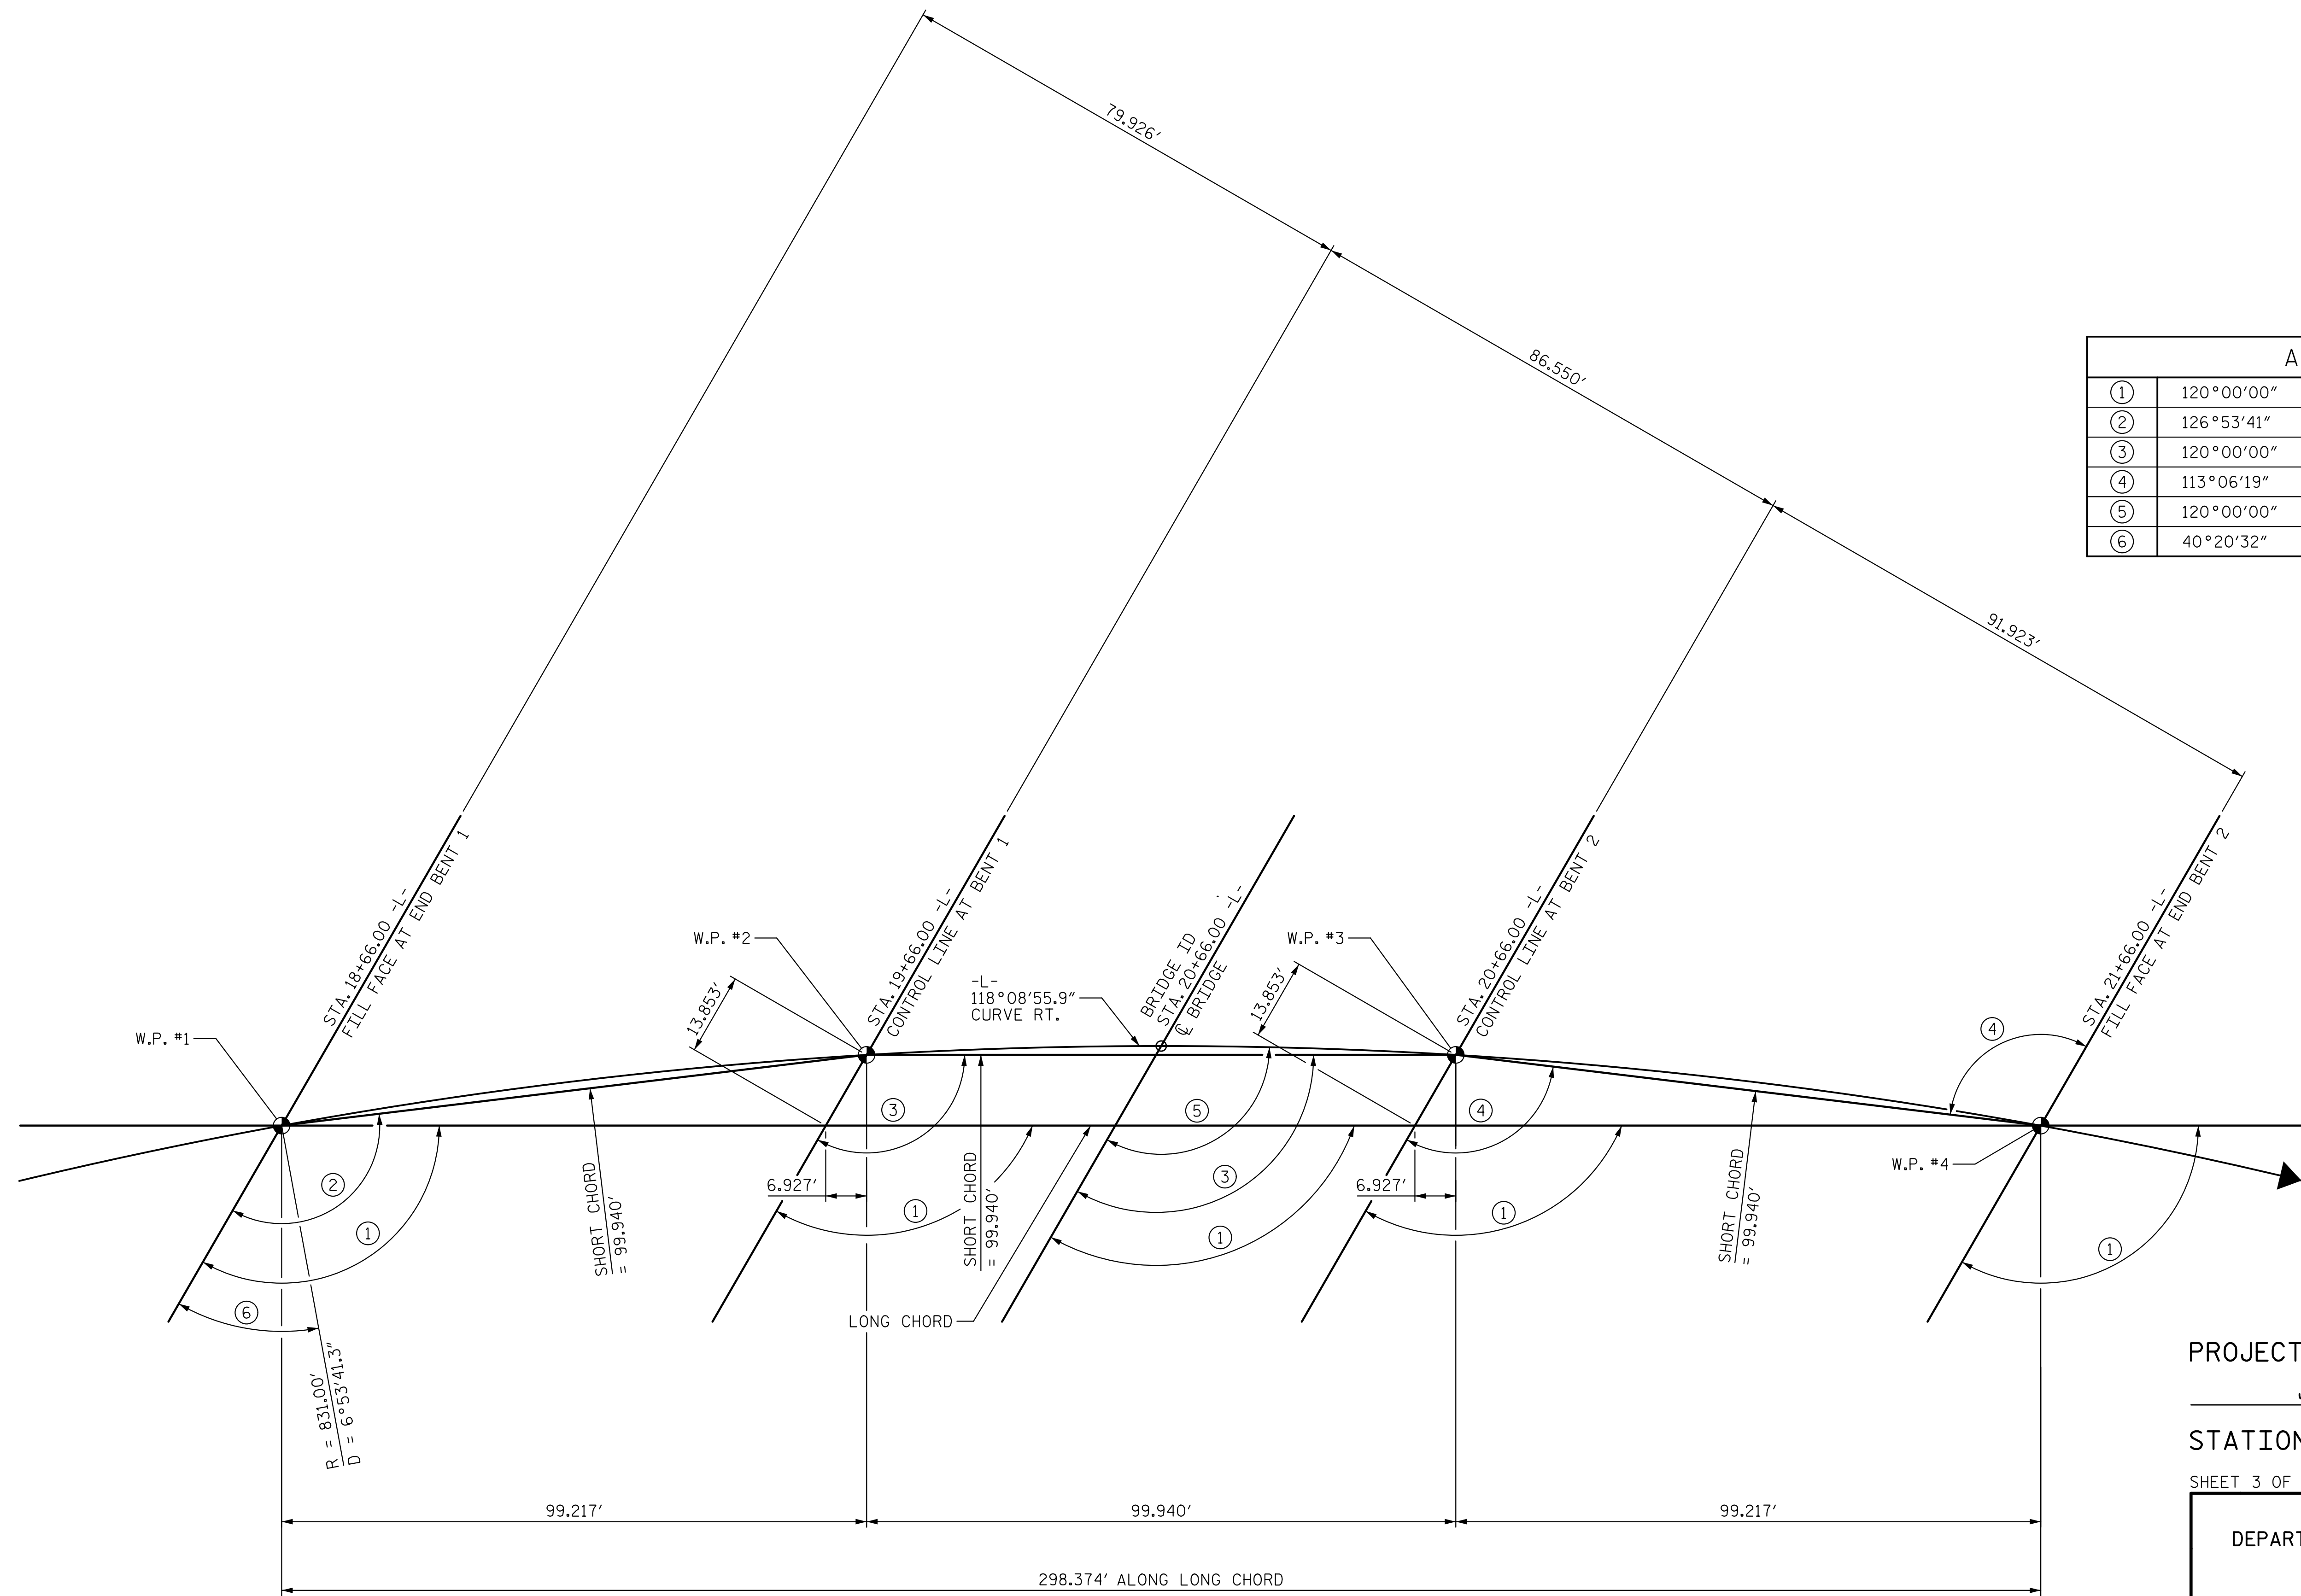

PROJECT NO. B-4159
JACKSON COUNTY
 STATION: 20+16.00 -L-
 SHEET 3 OF 5

STATE OF NORTH CAROLINA DEPARTMENT OF TRANSPORTATION RALEIGH					
LONG CHORD LAYOUT					
REVISIONS					
NO.	BY:	DATE:	NO.	BY:	DATE:
1			3		
2			4		

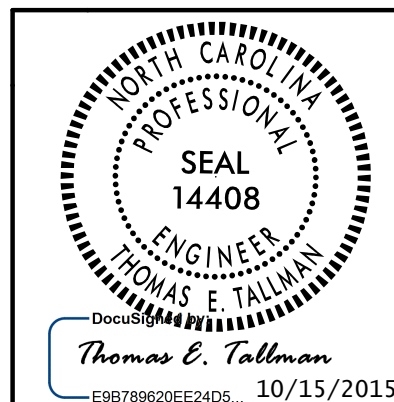

LONG CHORD LAYOUT
 NOTE: ALL BENTS ARE PARALLEL

DRAWN BY : D. H. CARTER DATE : SEP 2015
 CHECKED BY : K. M. MOBLEY DATE : SEP 2015
 DESIGN ENGINEER OF RECORD: T. E. TALLMAN DATE : OCT 2015

10/14/2015 10:15:00 AM C:\eng\nc\proj\B-4159\sd\lc.dgn TCA Engineering, Inc.