

PLAN OF END BENT 1 AND BENT 1 DIAPHRAGMS
 STEEL INTERMEDIATE DIAPHRAGMS IN CLOSURE POUR BAY NOT SHOWN FOR CLARITY.

- (K1) 2-#8 K1 OVER GIRDERS A4 & A6
- (K2) 2-#8 K2 OVER GIRDER A5
- (K7) 5-#4 K7
- (K8) 5-#4 K8
- (S1) (S2) 9-#5 S1 & #4 S2 @ 1'-0" CTS. (TYP. BAYS 4 & 5)


PROJECT NO. B-4159
JACKSON COUNTY
 STATION: 20+16.00 -L-
 SHEET 5 OF 10

STATE OF NORTH CAROLINA
 DEPARTMENT OF TRANSPORTATION
 RALEIGH

**SUPERSTRUCTURE
 PLAN OF SPAN
 DETAILS
 SPANS "A" AND "B"
 STAGE 1**

REVISIONS					
NO.	BY:	DATE:	NO.	BY:	DATE:
1			3		
2			4		

SHEET NO. S-15
 TOTAL SHEETS 64

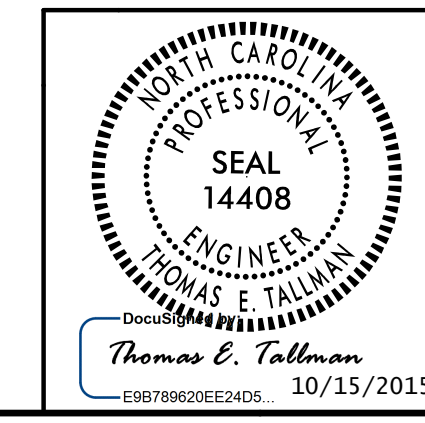

10/14/2015
 C:\Users\mcarl\OneDrive\Documents\B4159.sd.ps.cb.05.dgn
 ICA Engineering, Inc.

DRAWN BY: D. H. CARTER DATE: SEP 2015
 CHECKED BY: K. M. MOBLEY DATE: SEP 2015
 DESIGN ENGINEER OF RECORD: T. E. TALLMAN DATE: OCT 2015