


**PLAN OF BENT 2 AND END BENT 2 DIAPHRAGMS**  
 STEEL INTERMEDIATE DIAPHRAGMS IN CLOSURE POUR BAY NOT SHOWN FOR CLARITY.

- (K22) 5-#4 K22
- (K23) 5-#4 K23
- (K24) 2-#8 K24 OVER GIRDERS C1 & C3
- (K25) 2-#8 K25 OVER GIRDER C2
- (S1) (S2) 8-#5 S1 & #4 S2 @ 1'-0" CTS. (TYP. BAYS 1 & 2)

PROJECT NO. B-4159  
JACKSON COUNTY  
 STATION: 20+16.00 -L-  
 SHEET 8 OF 10

STATE OF NORTH CAROLINA  
 DEPARTMENT OF TRANSPORTATION  
 RALEIGH  
 SUPERSTRUCTURE  
 PLAN OF SPAN  
 DETAILS  
 SPANS "B" AND "C"  
 STAGE 2

REVISIONS						SHEET NO. S-18
NO.	BY:	DATE:	NO.	BY:	DATE:	
1			3			TOTAL SHEETS 64
2			4			

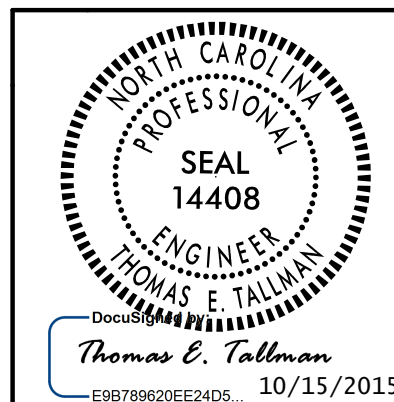

DRAWN BY: D. H. CARTER DATE: SEP 2015  
 CHECKED BY: K. M. MOBLEY DATE: SEP 2015  
 DESIGN ENGINEER OF RECORD: T. E. TALLMAN DATE: OCT 2015

10/14/2015 10:41:59 AM \\server\share\18\_b4159\_sd.ps.bc\_08.dgn