


PARTIAL PLAN OF TOP OF SLAB "B" BAR LAYOUT

PROJECT NO. B-4159
JACKSON COUNTY
 STATION: 20+16.00 -L-
 SHEET 10 OF 10

STATE OF NORTH CAROLINA
 DEPARTMENT OF TRANSPORTATION
 RALEIGH
 SUPERSTRUCTURE
 "B" BAR LAYOUT
 SPANS "B" AND "C"

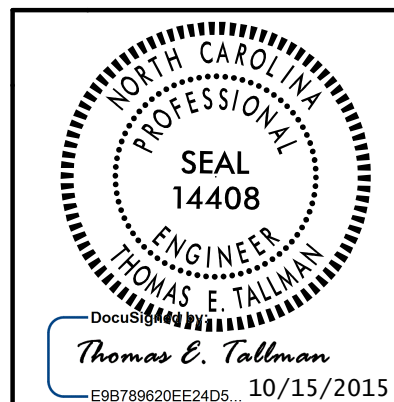

REVISIONS						SHEET NO.
NO.	BY:	DATE:	NO.	BY:	DATE:	S-20
1			3			TOTAL SHEETS
2			4			64

10/14/2015
 C:\Users\tdc1\OneDrive\Engineering\B4159_sd.ps.bc.10.dgn
 T.E. Tallman
 P.E. Engineer

DRAWN BY : D. H. CARTER DATE : SEP 2015
 CHECKED BY : K. M. MOBLEY DATE : SEP 2015
 DESIGN ENGINEER OF RECORD: T. E. TALLMAN DATE : OCT 2015