


(\*LAMP POLE & ANCHORAGE TO BE PROVIDED BY OTHERS)

**LAMP PEDESTAL DETAILS**

(LEFT SIDE SHOWN, RIGHT SIDE SIMILAR EXCEPT AS NOTED)

PROJECT NO. B-4159  
 JACKSON COUNTY  
 STATION: 20+16.00 -L-  
 SHEET 6 OF 8

STATE OF NORTH CAROLINA  
 DEPARTMENT OF TRANSPORTATION  
 RALEIGH  
 SUPERSTRUCTURE  
 LAMP PEDESTAL LAYOUT  
 AND DETAILS

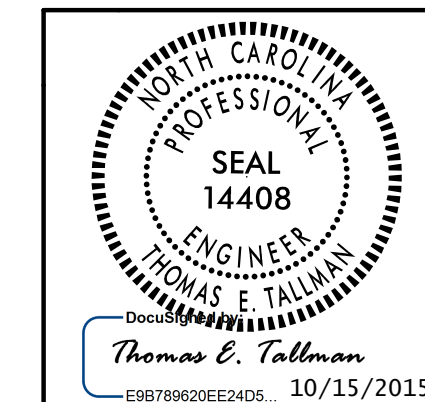

REVISIONS						SHEET NO.	
NO.	BY:	DATE:	NO.	BY:	DATE:	S-38	
1			3			TOTAL SHEETS	
2			4			64	

10/14/2015  
 C:\eng\nc\proj\38\_B-4159\_sd.mr\_06.dgn  
 TCA Engineering, Inc.

DRAWN BY: D. H. CARTER DATE: SEP 2015  
 CHECKED BY: M. NEIHEISEL DATE: SEP 2015  
 DESIGN ENGINEER OF RECORD: T. E. TALLMAN DATE: OCT 2015

ICA Engineering  
 5121 Kingdom Way, Suite 100 Raleigh, NC 27607  
 NC License No. P09298