

REINFORCING BAR SCHEDULE

STAGE 1

Table with columns: BAR, NO., SIZE, TYPE, LENGTH, WEIGHT. Includes items A1 through A151 and summary rows for REINFORCING STEEL and EPOXY COATED REINFORCING STEEL.


REINFORCING BAR SCHEDULE

STAGE 2

Table with columns: BAR, NO., SIZE, TYPE, LENGTH, WEIGHT. Includes items A3 through A349 and summary rows for REINFORCING STEEL and EPOXY COATED REINFORCING STEEL.

PROJECT NO. B-4159
JACKSON COUNTY
STATION: 20+16.00 -L-

STATE OF NORTH CAROLINA
DEPARTMENT OF TRANSPORTATION
RALEIGH
SUPERSTRUCTURE
BILL OF MATERIAL
REVISIONS
SHEET NO. S-44

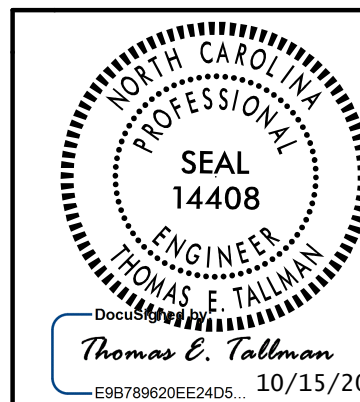

10/14/2015 8:51:15 AM
C:\Engineering\44- b4159.sd.bm.03.dgn
T.E. Tallman

DRAWN BY: D. H. CARTER DATE: SEP 2015
CHECKED BY: K. M. MOBLEY DATE: SEP 2015
DESIGN ENGINEER OF RECORD: T. E. TALLMAN DATE: OCT 2015