
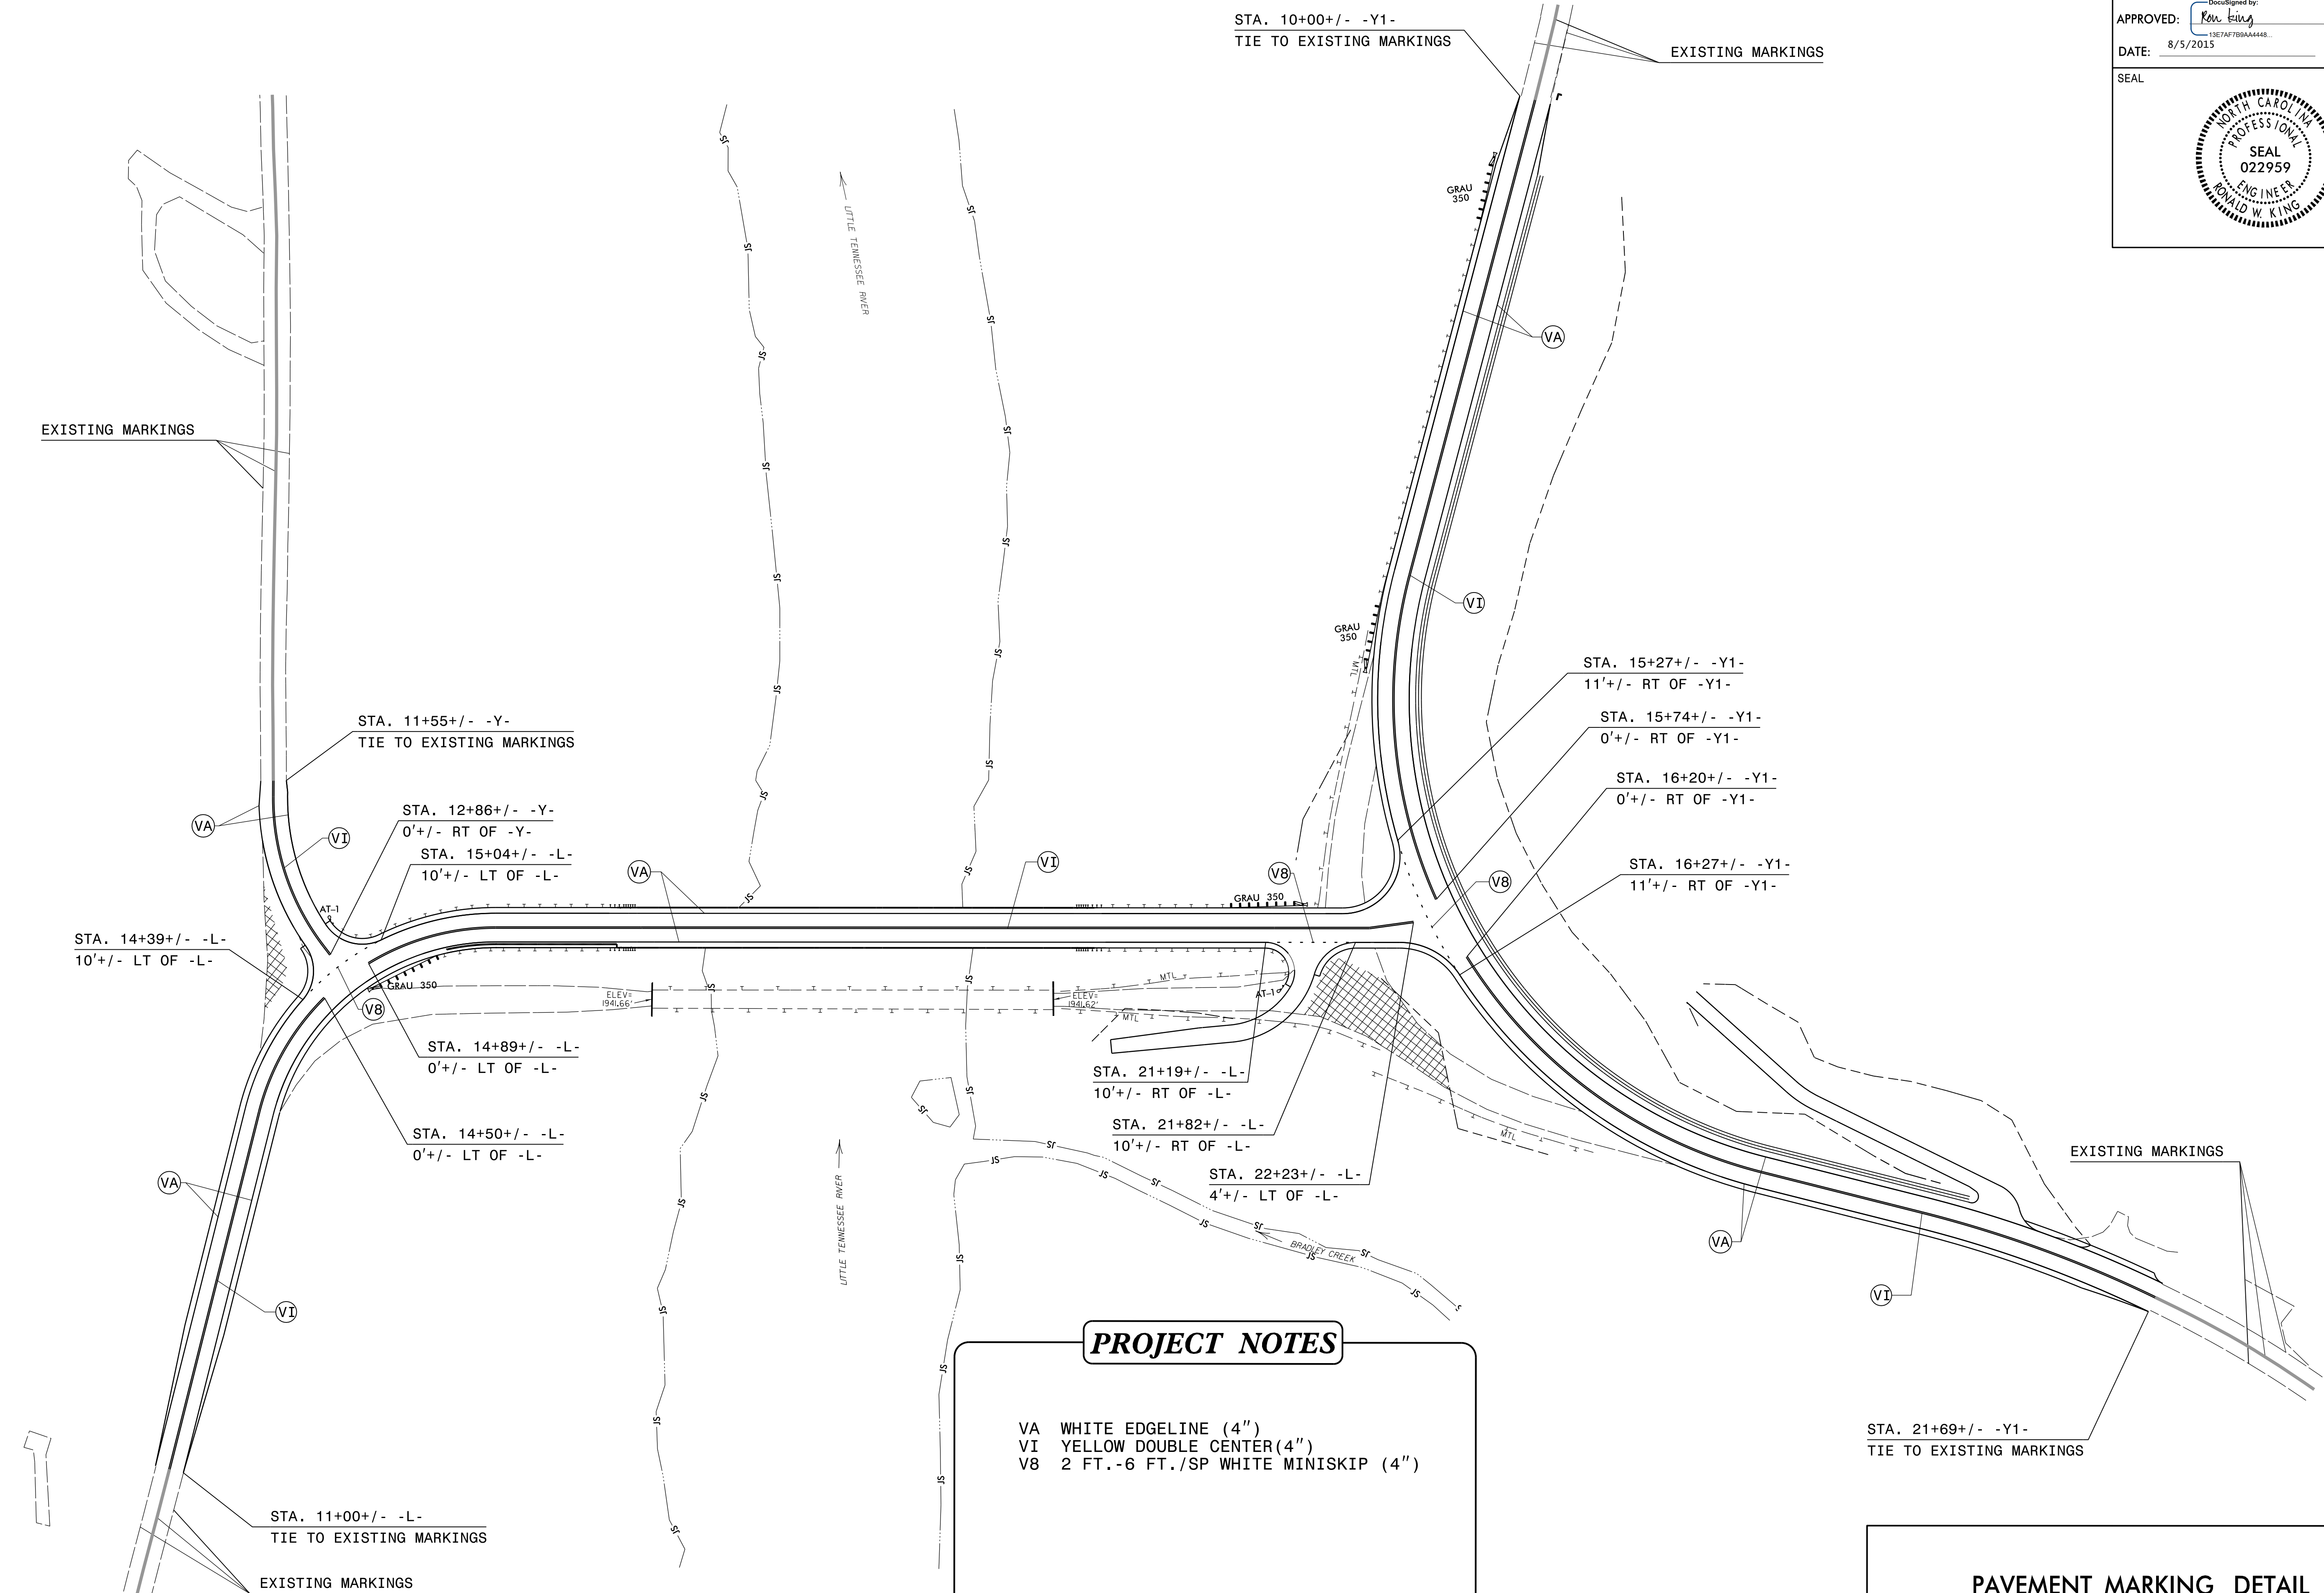


APPROVED: *Ron King*
DocuSigned by:
 13E7AF7B9AA4448
 DATE: 8/5/2015

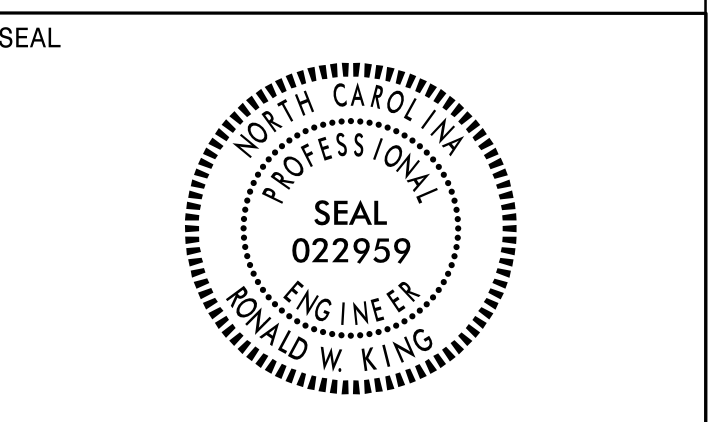

PROJECT NOTES

- VA WHITE EDGELINE (4")
- VI YELLOW DOUBLE CENTER (4")
- V8 2 FT.-6 FT./SP WHITE MINISKIP (4")

PAVEMENT MARKING DETAIL

04-AUG-2015 16:51
 P:\TIP\Projects\B3868\TIP\fig\Signing\CADD\PM\B-3868-Sgn_PMP_X1.dgn
 jgmer-tinez AT 12:24:01