
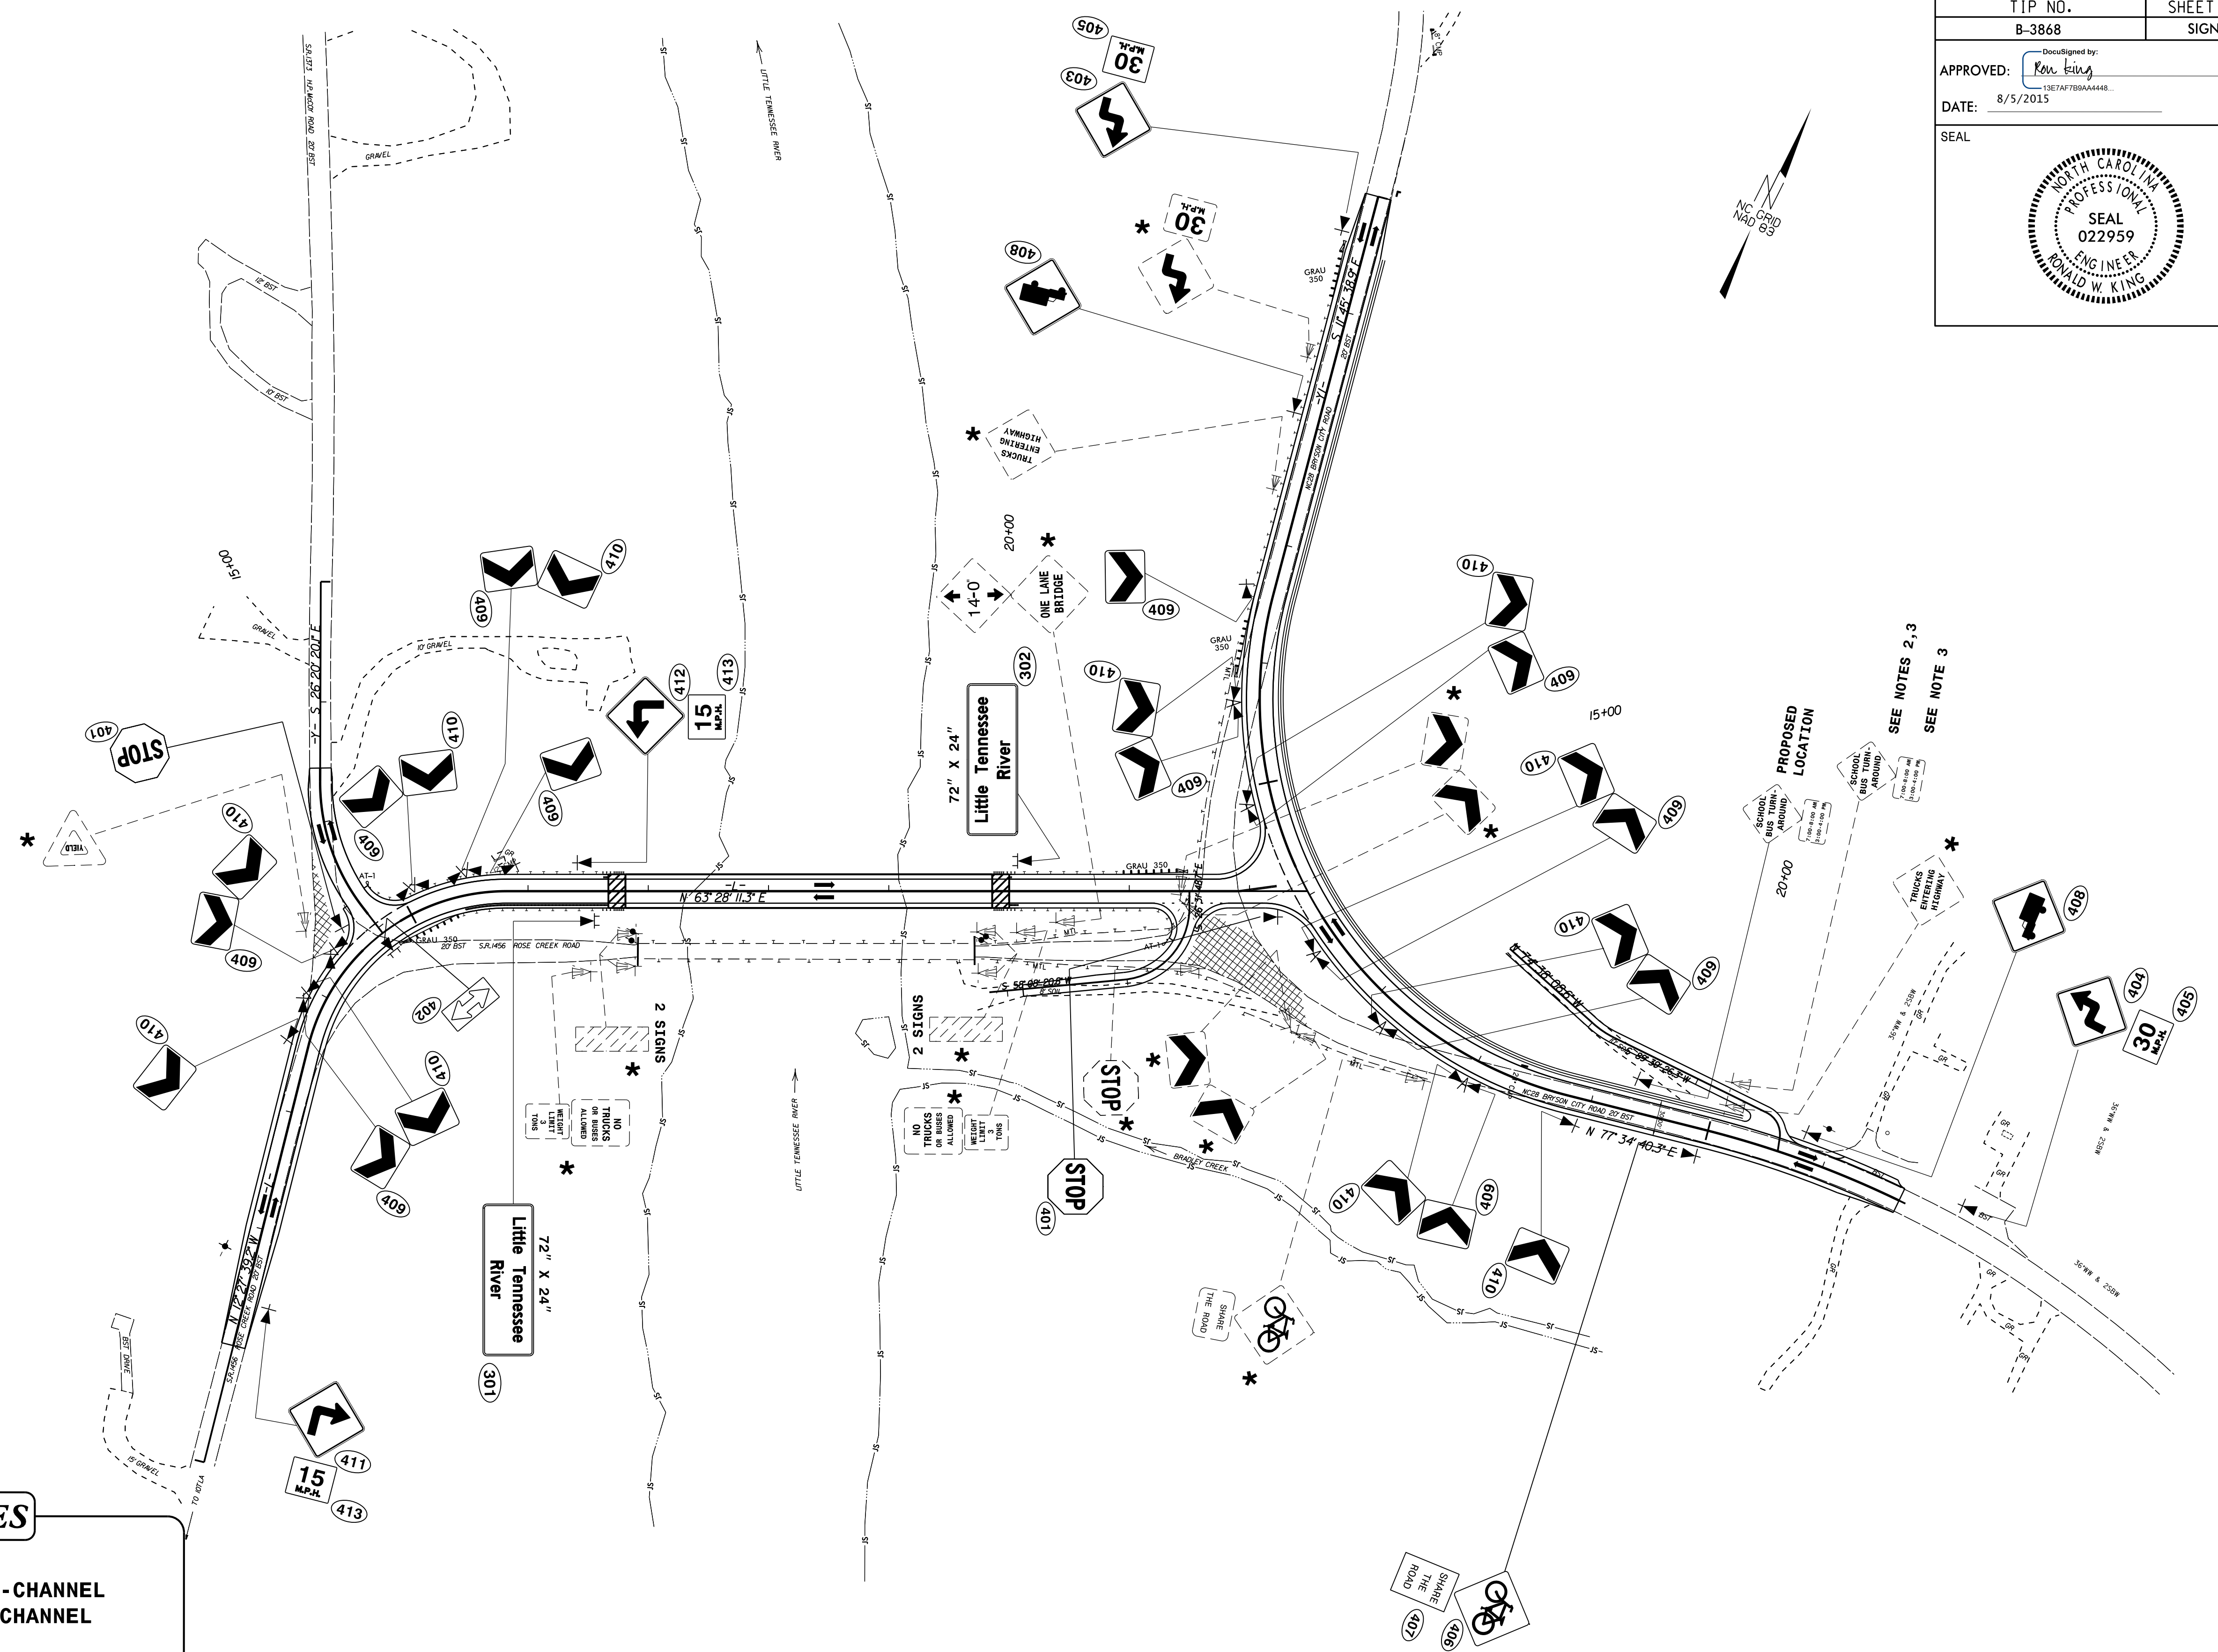


APPROVED: *Ron King*
DocuSigned by:
 13E7AF7B9AA4448
 DATE: 8/5/2015

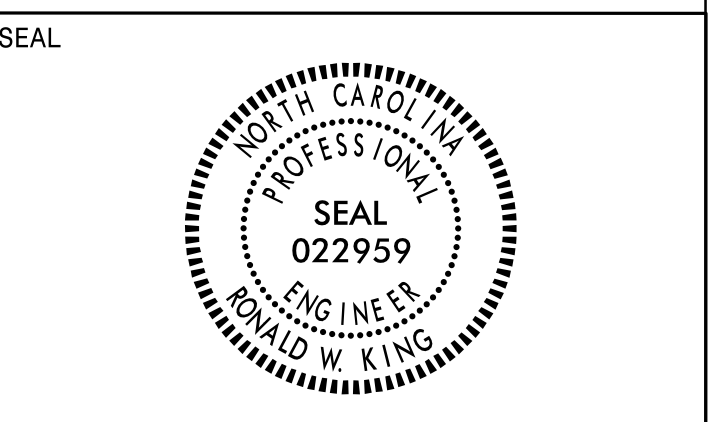

PROJECT NOTES

- 1 DISPOSAL SIGN SYSTEM, U-CHANNEL
- 2 DISPOSAL OF SUPPORT, U CHANNEL
- 3 RELOCATE SIGN TYPE E

★ SEE NOTE 1

EXISTING & PROPOSED SIGNS

04-AUG-2015 16:55 P:\tpp-projects\B3868\Trafic\Signing\CADD\Signing Layout Plans\B-3868-Sgn-S0N.dgn
 jgmer-tmezz AT E274401