


8/23/99

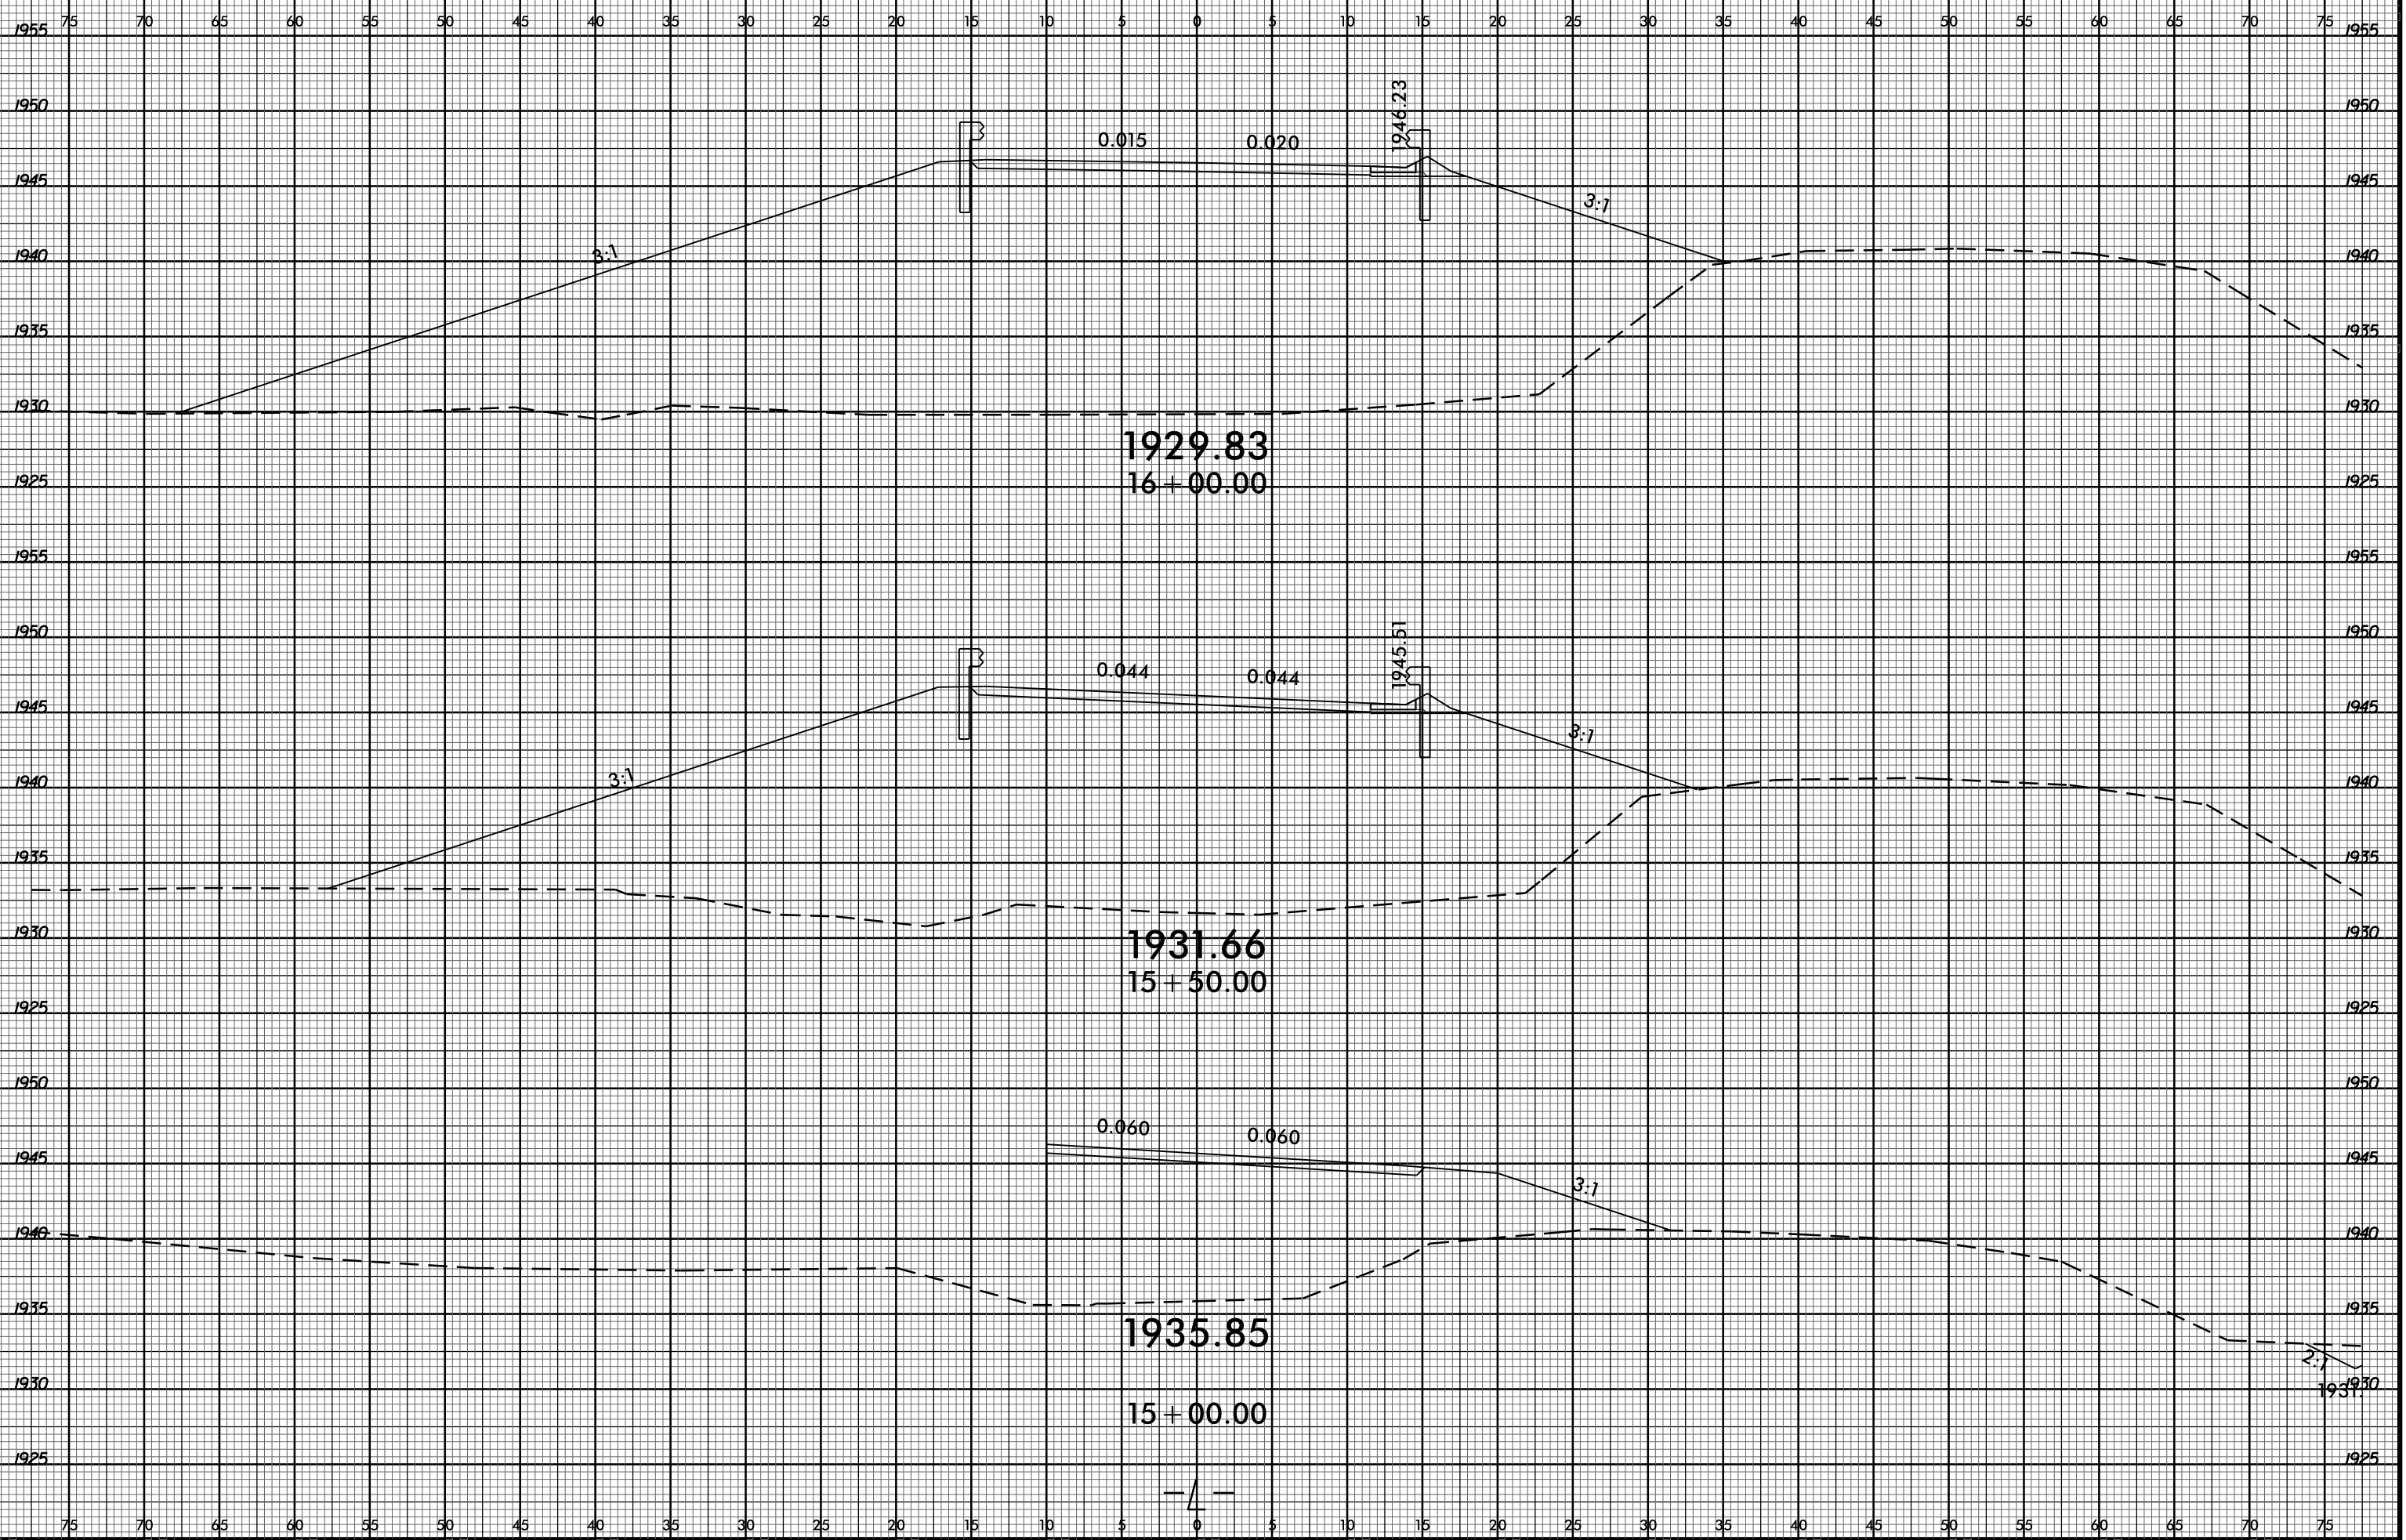

09-OCT-2015 09:46
R:\Projects\XCB\B-3868_Regi_xpl.dgn
\$\$\$\$USERNAME\$\$\$\$