


8/23/99



PROJ. REFERENCE NO.  
**B-3868**

SHEET NO.  
**X-40**

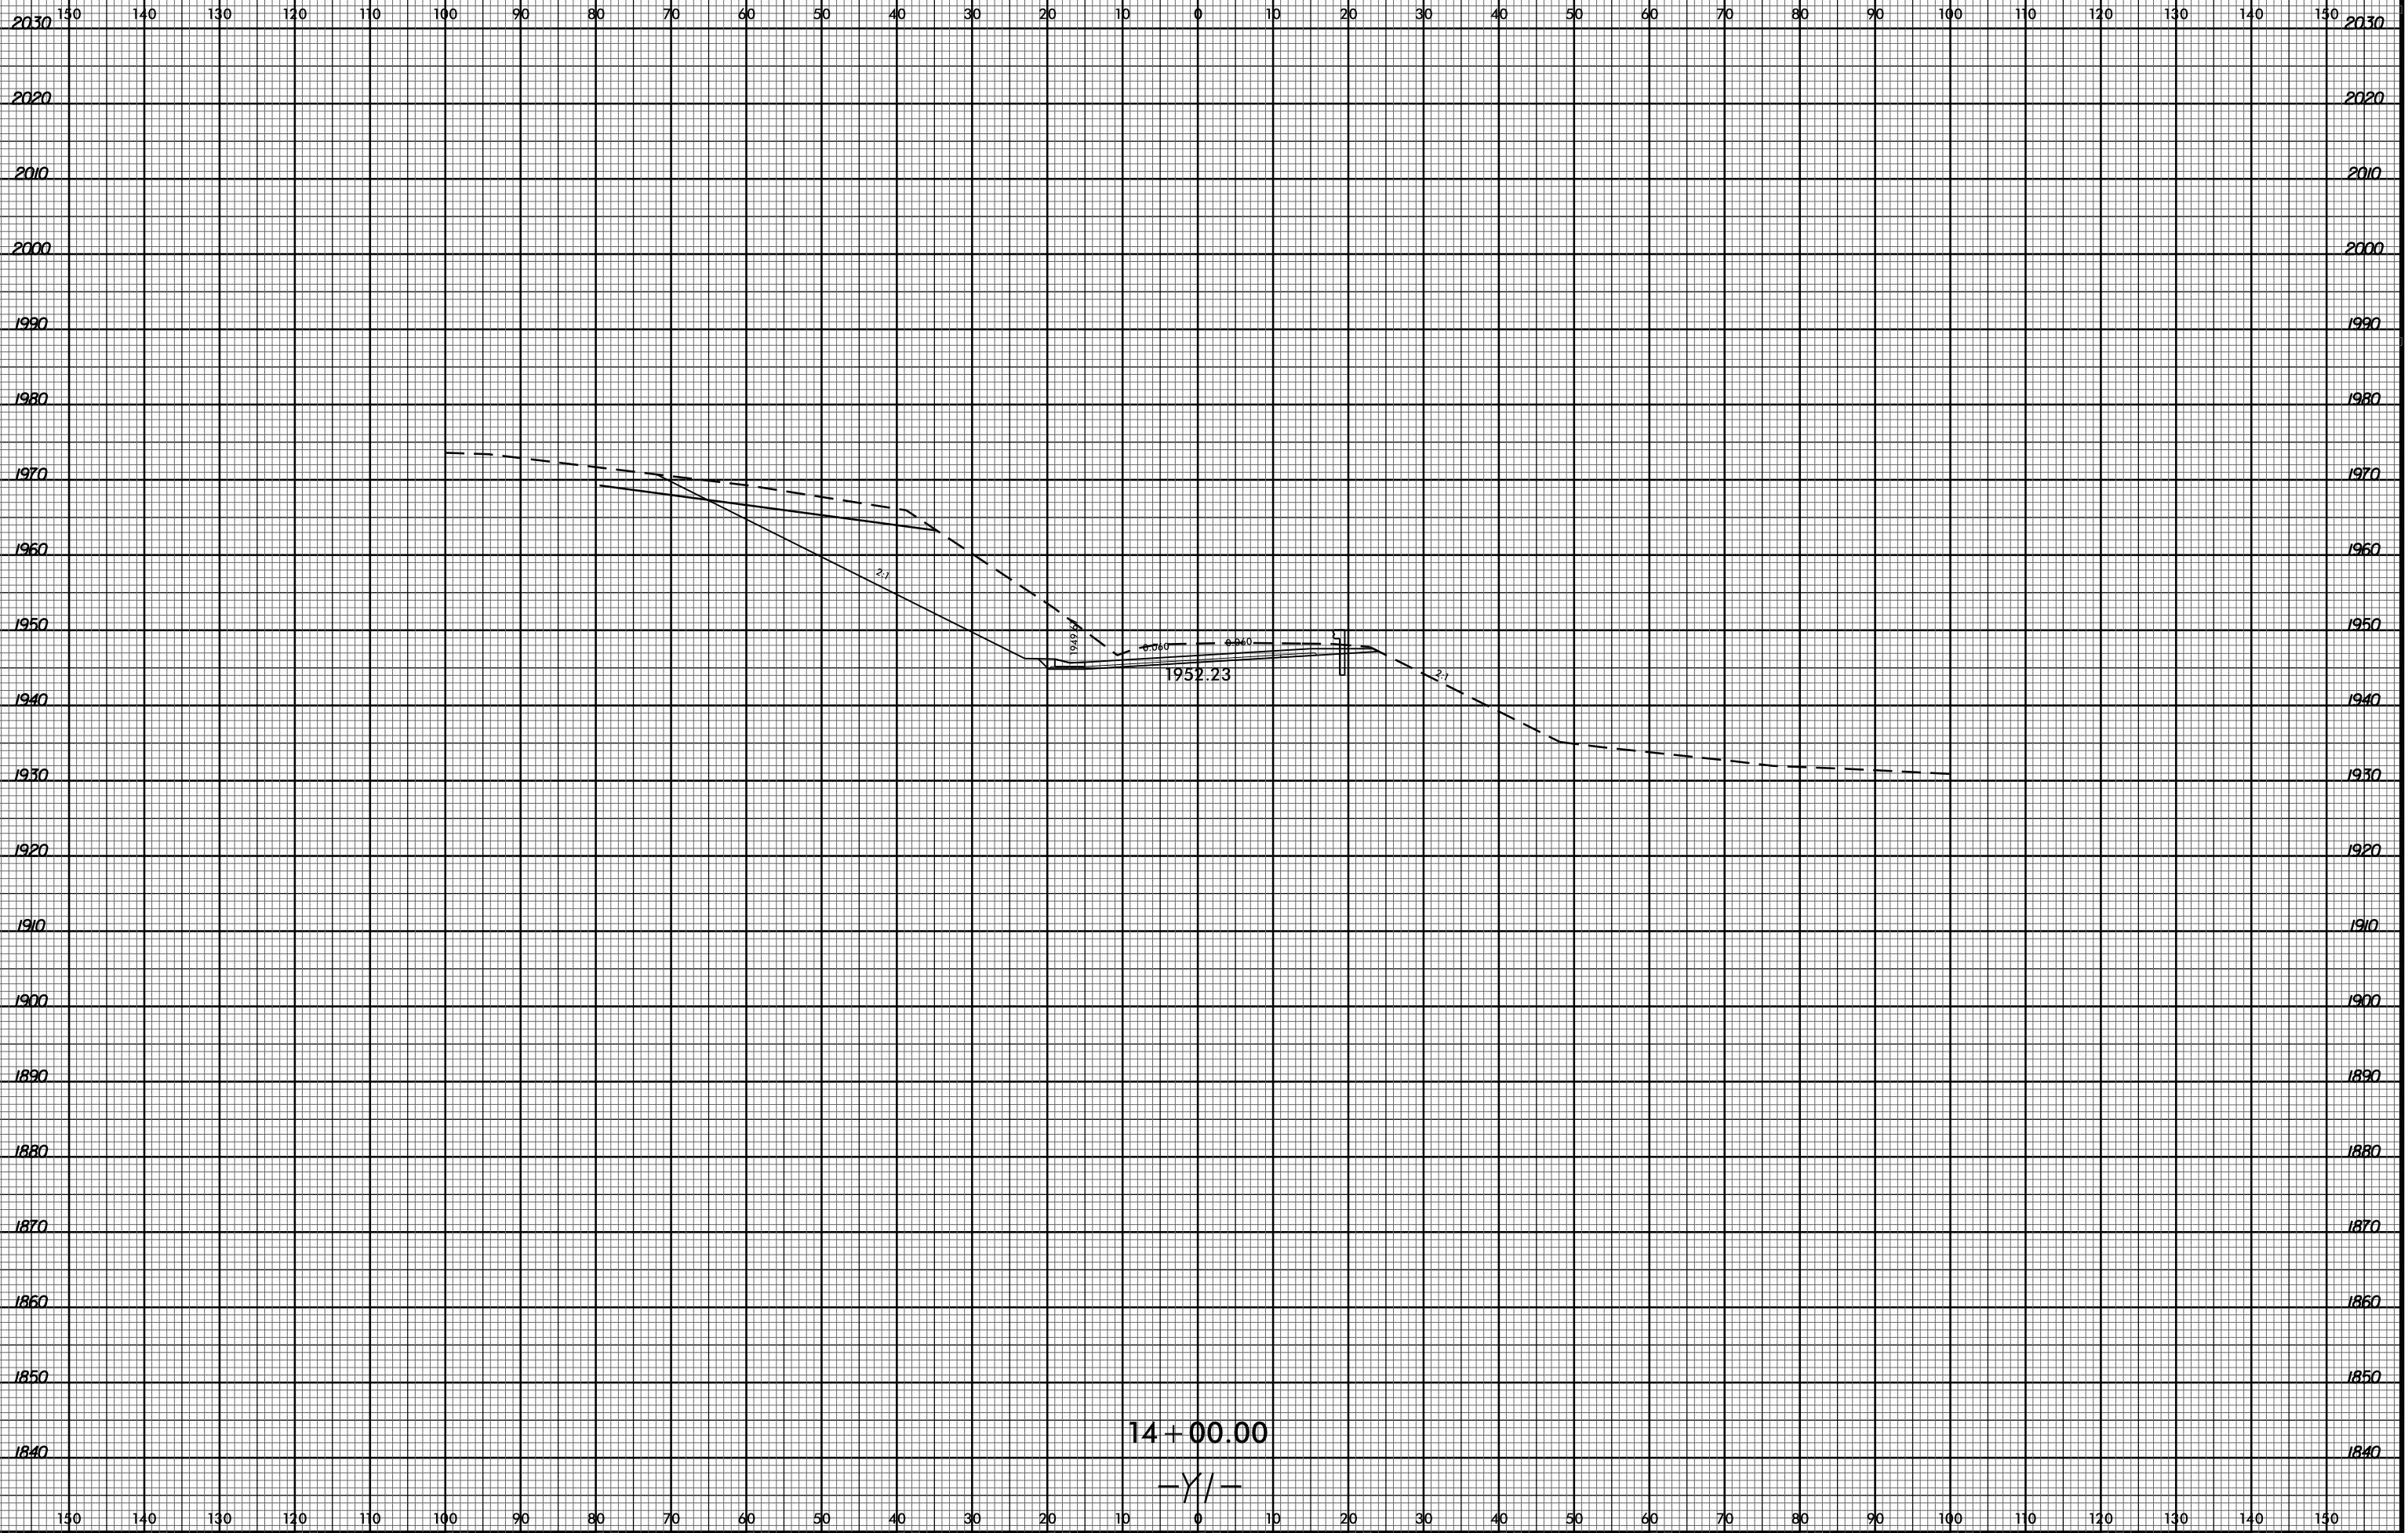

09-OCT-2015 09:47  
R:\Roadwork\X\CB-B-3868\_Rduj\_xpl\_1.dgn  
\$\$\$\$\$USERNAME\$\$\$\$\$