


8/23/99



PROJ. REFERENCE NO.  
B-3868

SHEET NO.  
X-62

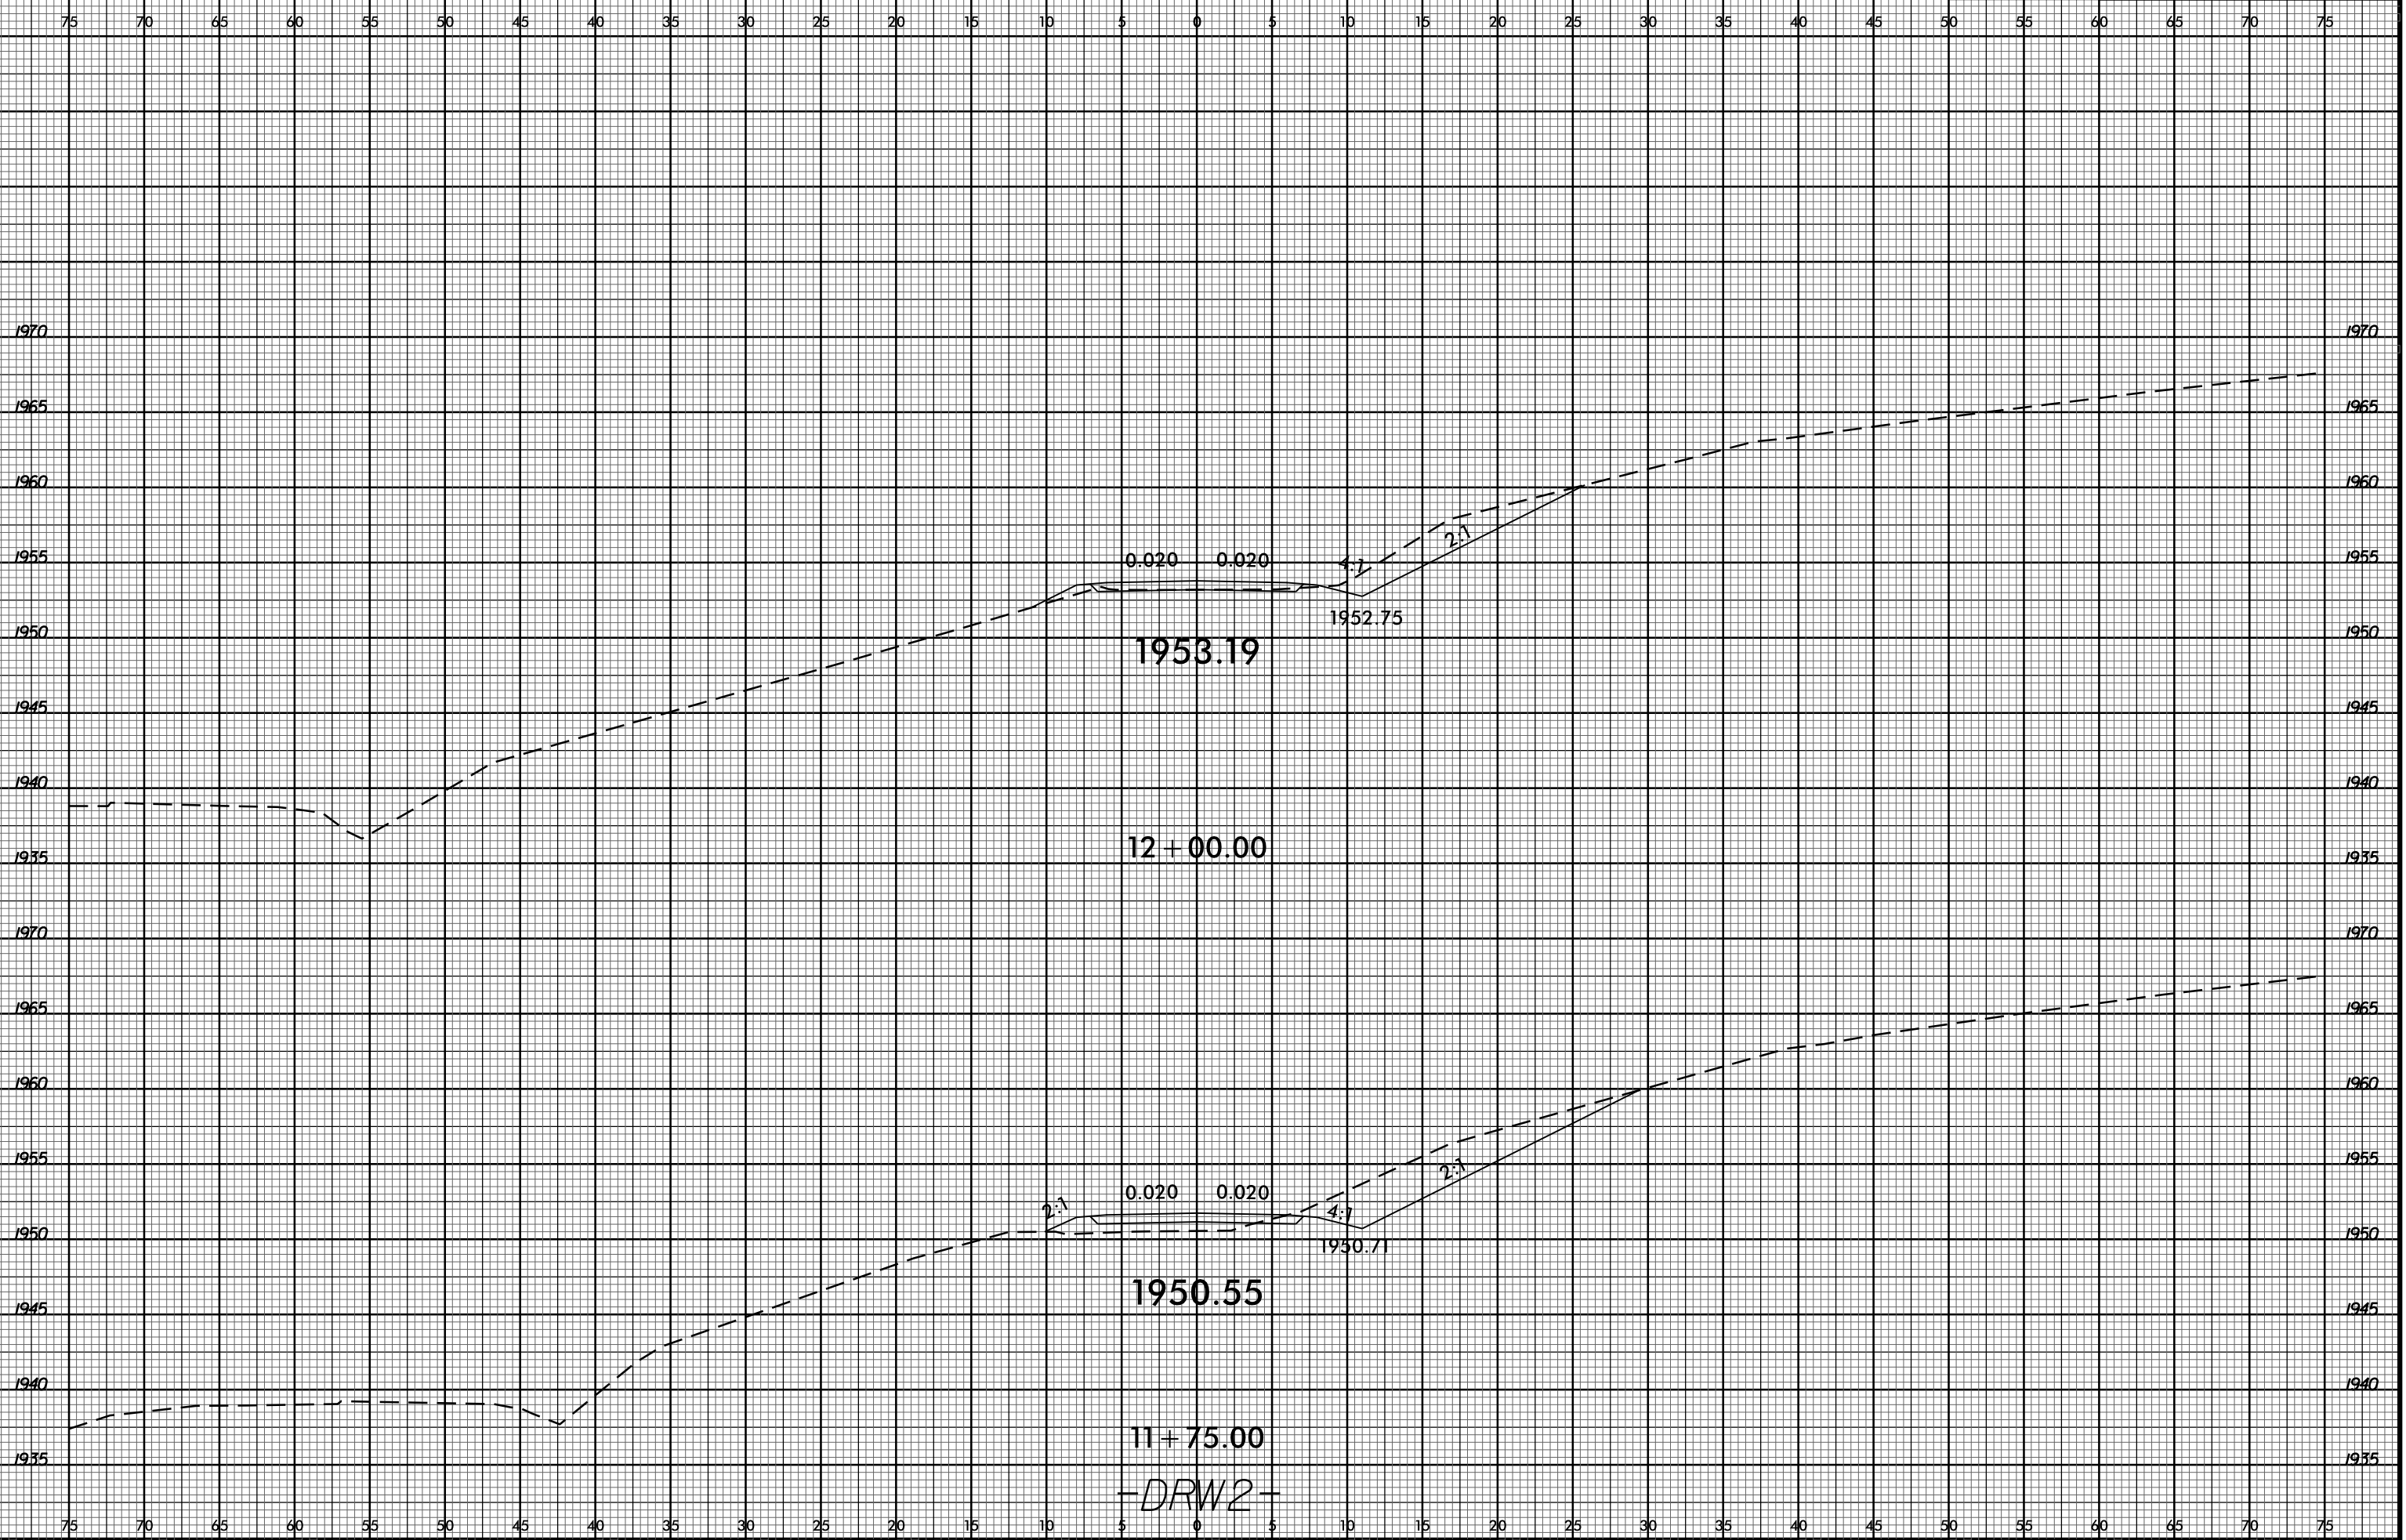

09-OCT-2015 09:47  
R:\Project\X\B-3868\_Rduj\_xpl\_DRW2.dgn  
\$\$\$\$\$USERNAME\$\$\$\$\$

DRW2