



16+50 17+00 17+50 18+00 18+50 19+00 19+50 20+00

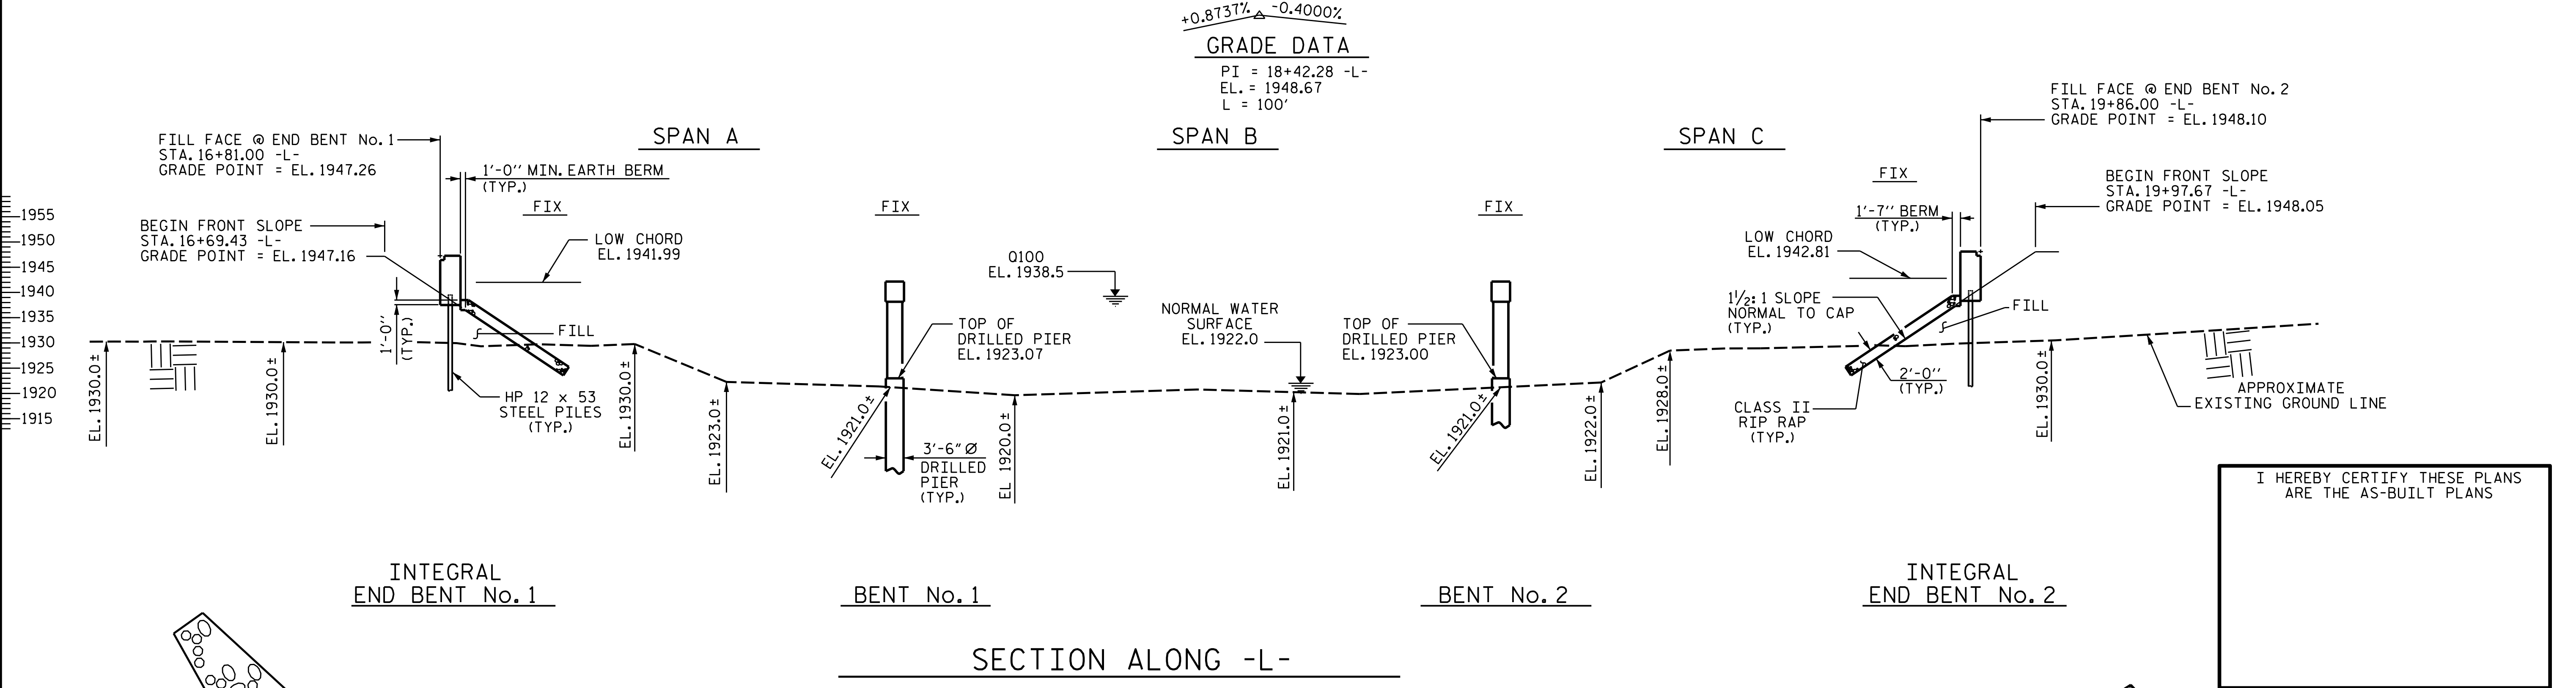

I HEREBY CERTIFY THESE PLANS ARE THE AS-BUILT PLANS

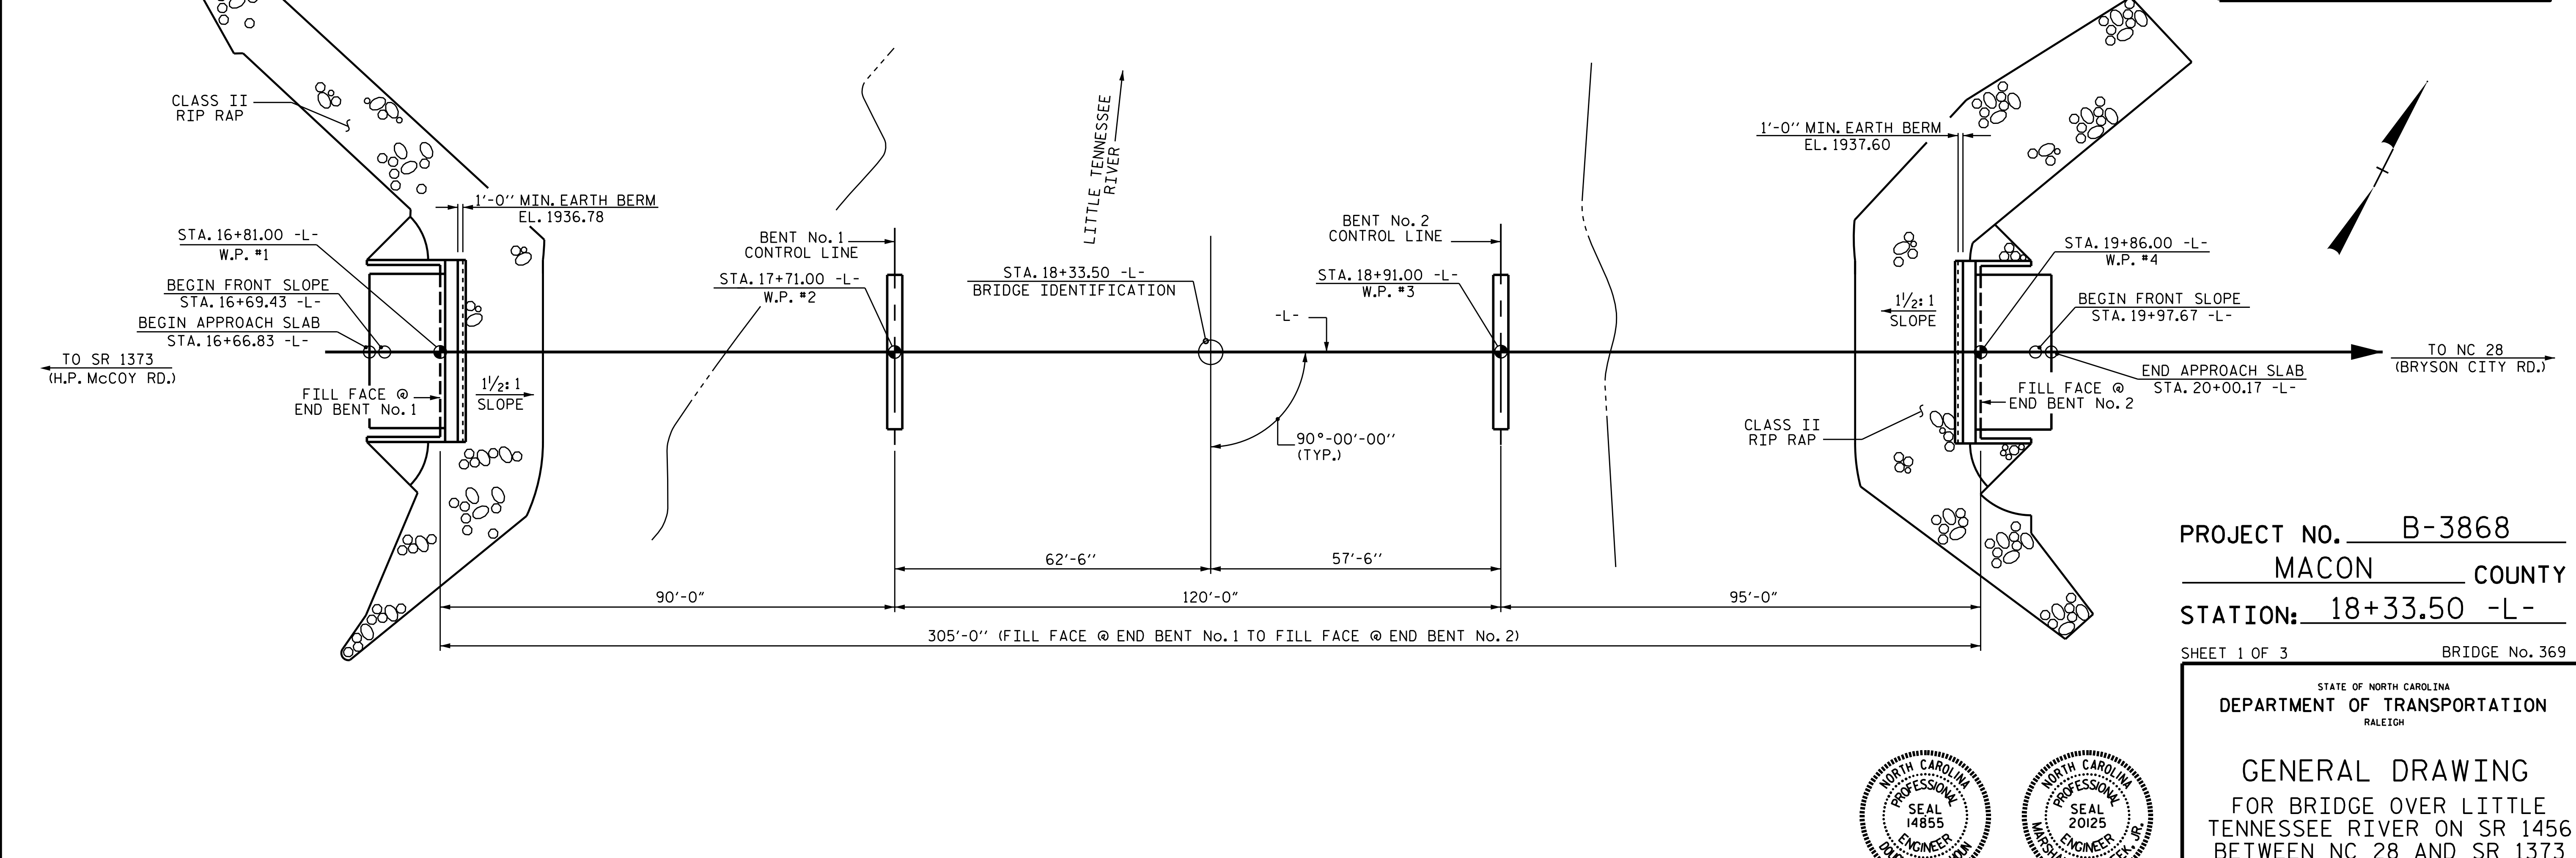

PROJECT NO. B-3868
 MACON COUNTY
 STATION: 18+33.50 -L-
 SHEET 1 OF 3 BRIDGE No. 369

STATE OF NORTH CAROLINA
 DEPARTMENT OF TRANSPORTATION
 RALEIGH
 GENERAL DRAWING
 FOR BRIDGE OVER LITTLE TENNESSEE RIVER ON SR 1456 BETWEEN NC 28 AND SR 1373



DRAWN BY : M. POOLE \ DAH DATE : 6/15
 CHECKED BY : H.T. BARBOUR DATE : 6-29-15

PLAN
 PILES & COLUMNS NOT SHOWN FOR CLARITY
 FOR TEMPORARY ACCESS DETAILS, SEE "TEMPORARY ACCESS" SHEET.

REVISIONS						SHEET NO.
NO.	BY:	DATE:	NO.	BY:	DATE:	S-1
1			3			TOTAL SHEETS
2			4			40