


ELEVATION

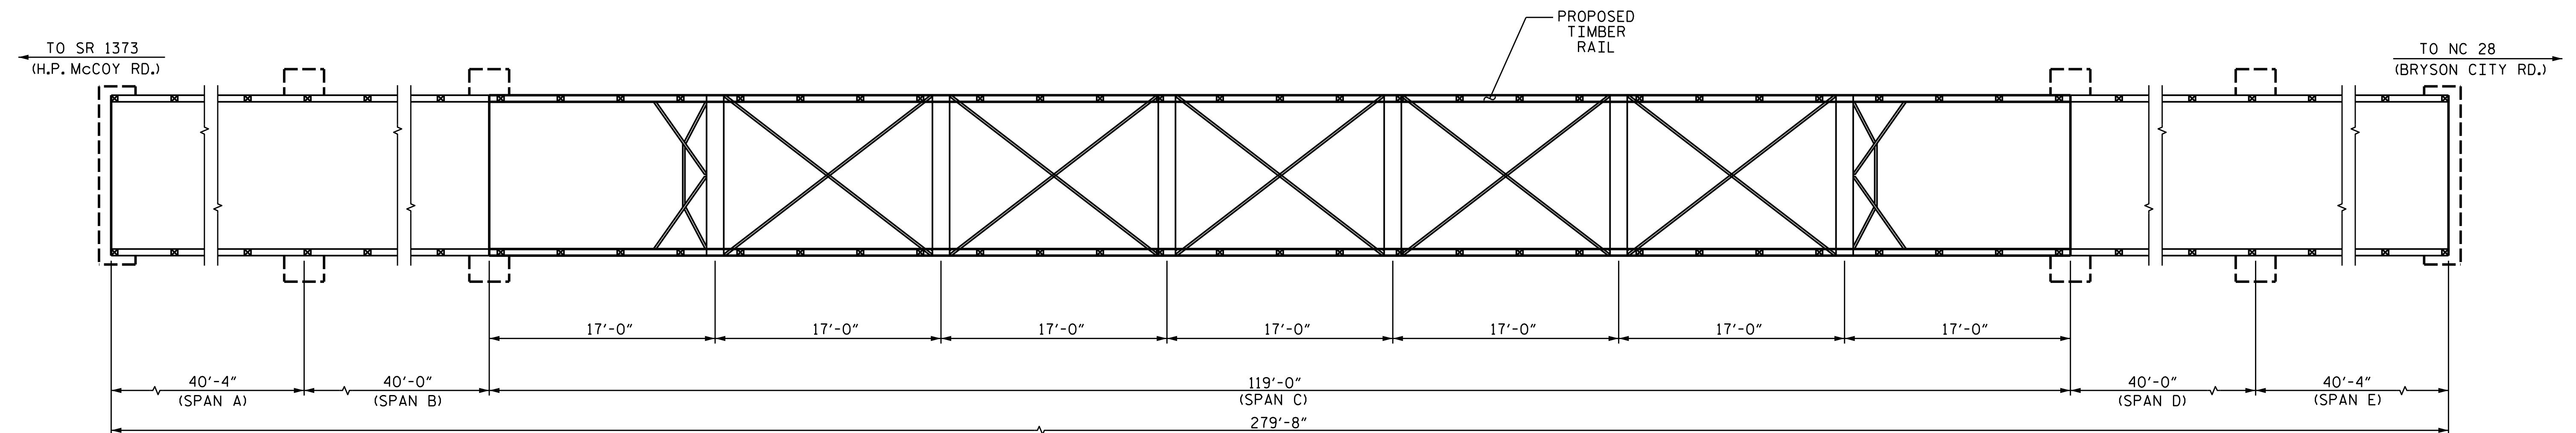

PLAN

PROJECT NO. B-3868
MACON COUNTY



STATION: _____

SHEET 1 OF 2 BRIDGE No. 172

TOTAL BILL OF MATERIAL	
	TIMBER BRIDGE RAIL
	LUMP SUM
TOTAL	LUMP SUM

STATE OF NORTH CAROLINA
 DEPARTMENT OF TRANSPORTATION
 RALEIGH

TIMBER BRIDGE RAIL FOR
 BRIDGE No. 172 OVER LITTLE
 TENNESSEE RIVER ON SR 1456
 BETWEEN NC 28 AND SR 1373

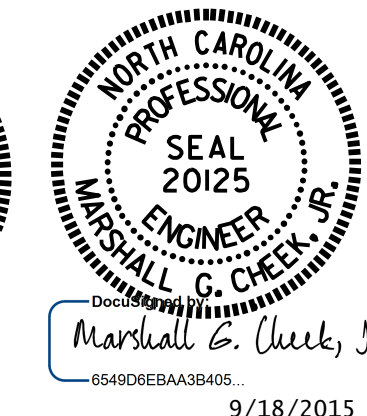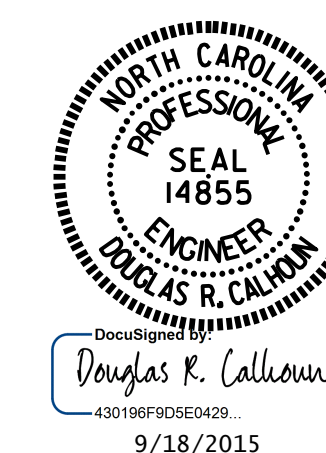

DRAWN BY : D. HODGE DATE : 7/15
 CHECKED BY : M.G. CHEEK DATE : 7/15

REVISIONS						SHEET NO.
NO.	BY:	DATE:	NO.	BY:	DATE:	S-39
1			3			TOTAL SHEETS
2			4			40