


5/14/19



| | |
|--|--|
| PROJECT REFERENCE NO. <i>R-2409C</i> | SHEET NO. <i>10</i> |
| ROADWAY DESIGN ENGINEER DAVID C. WALLER PROFESSIONAL SEAL 22606 NORTH CAROLINA ENGINEERS DocuSigned by: David C. Waller 2015/05/14 10:22:22 | HYDRAULICS ENGINEER STACEY H. BAILEY PROFESSIONAL SEAL 24451 NORTH CAROLINA ENGINEERS DocuSigned by: Stacey H. Bailey 2015/05/23 10:23:23 |

-L-

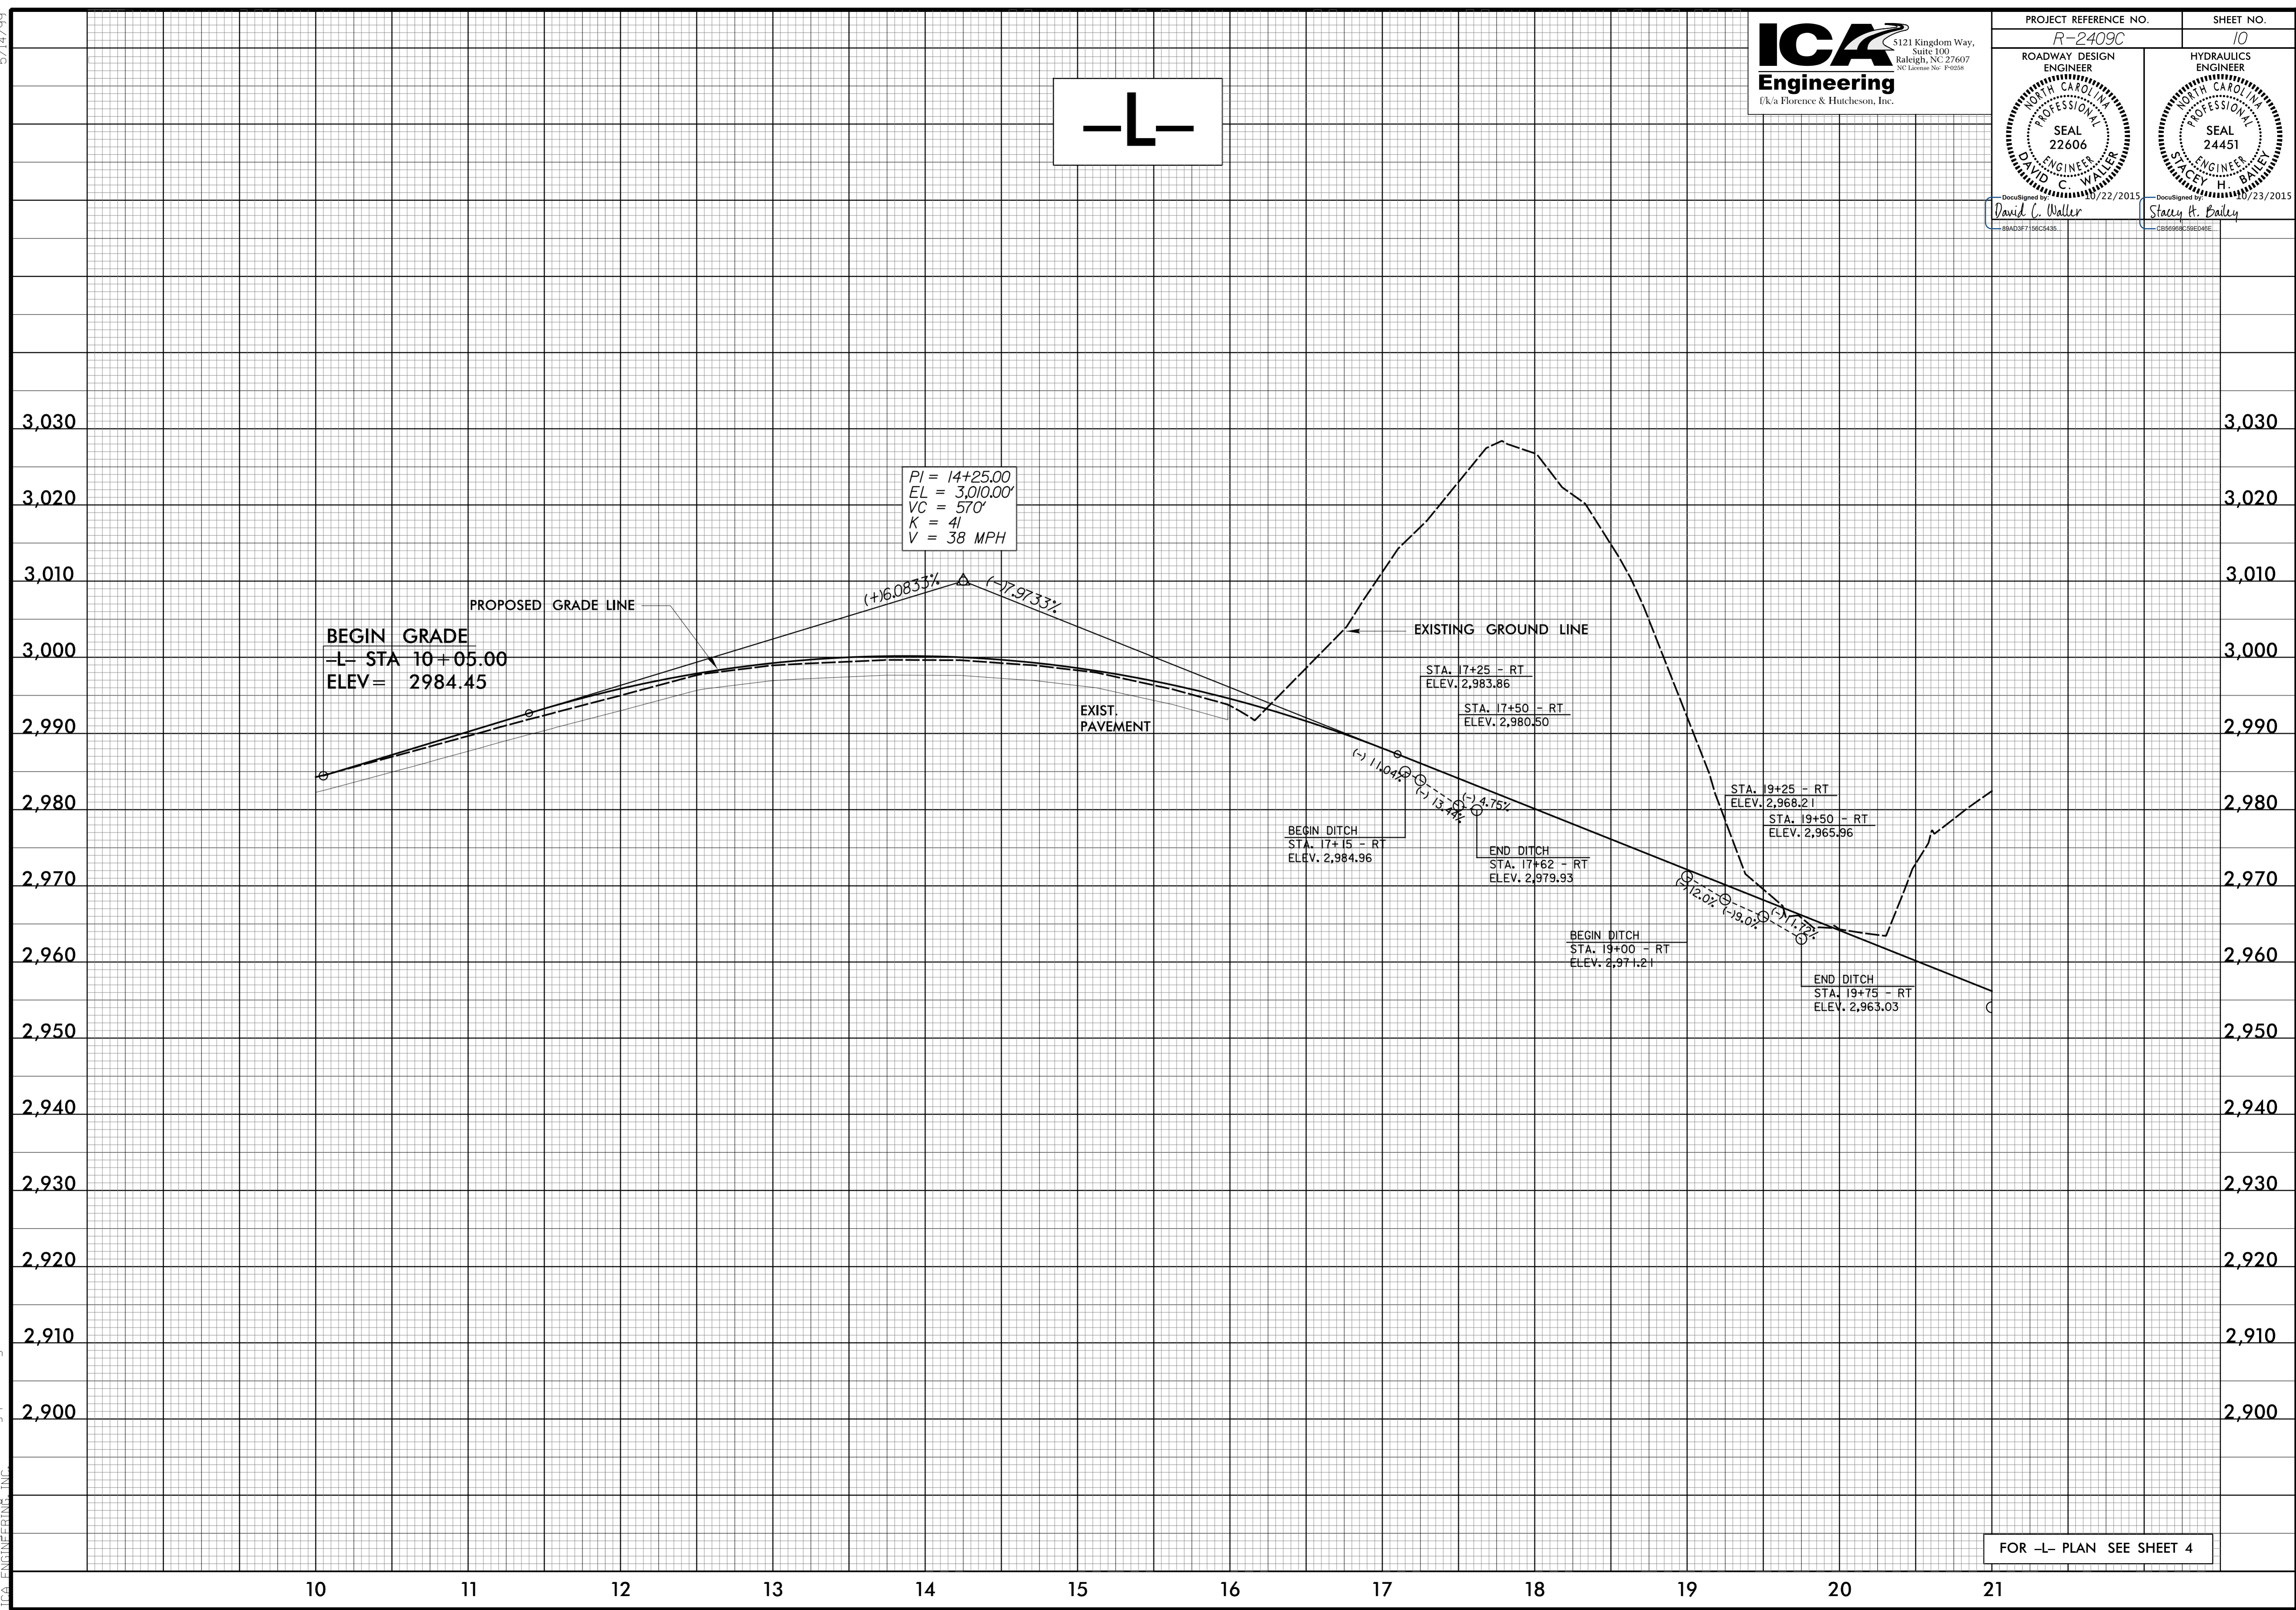

I:\2015\Projects\2409C\rdw\pl-10.dgn

FOR -L- PLAN SEE SHEET 4