



5/28/09



PROJECT REFERENCE NO. R-2409C	SHEET NO. 16
ROADWAY DESIGN ENGINEER	HYDRAULICS ENGINEER
DocuSigned by: David C. Waller 05/22/2015	DocuSigned by: Stacy H. Bailey 05/23/2015

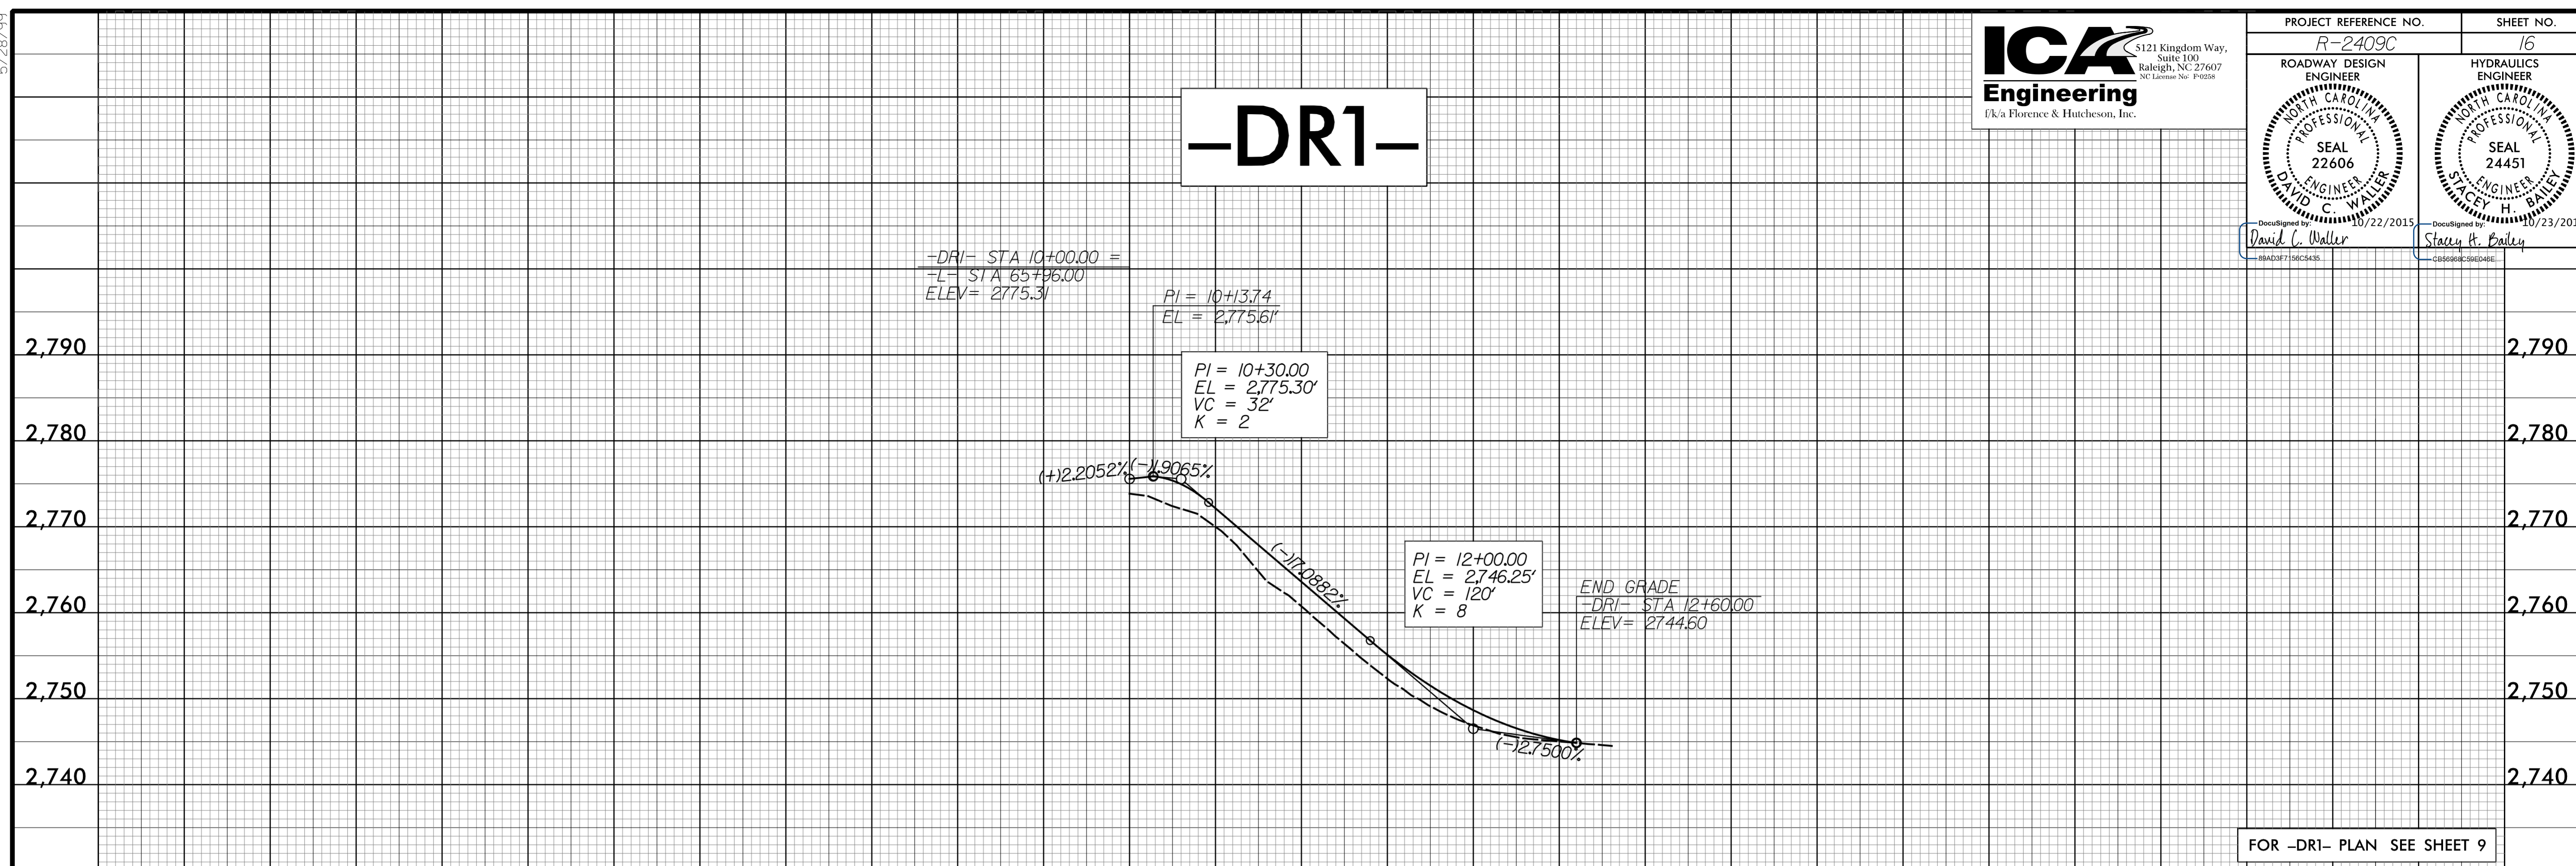

FOR -DR1- PLAN SEE SHEET 9

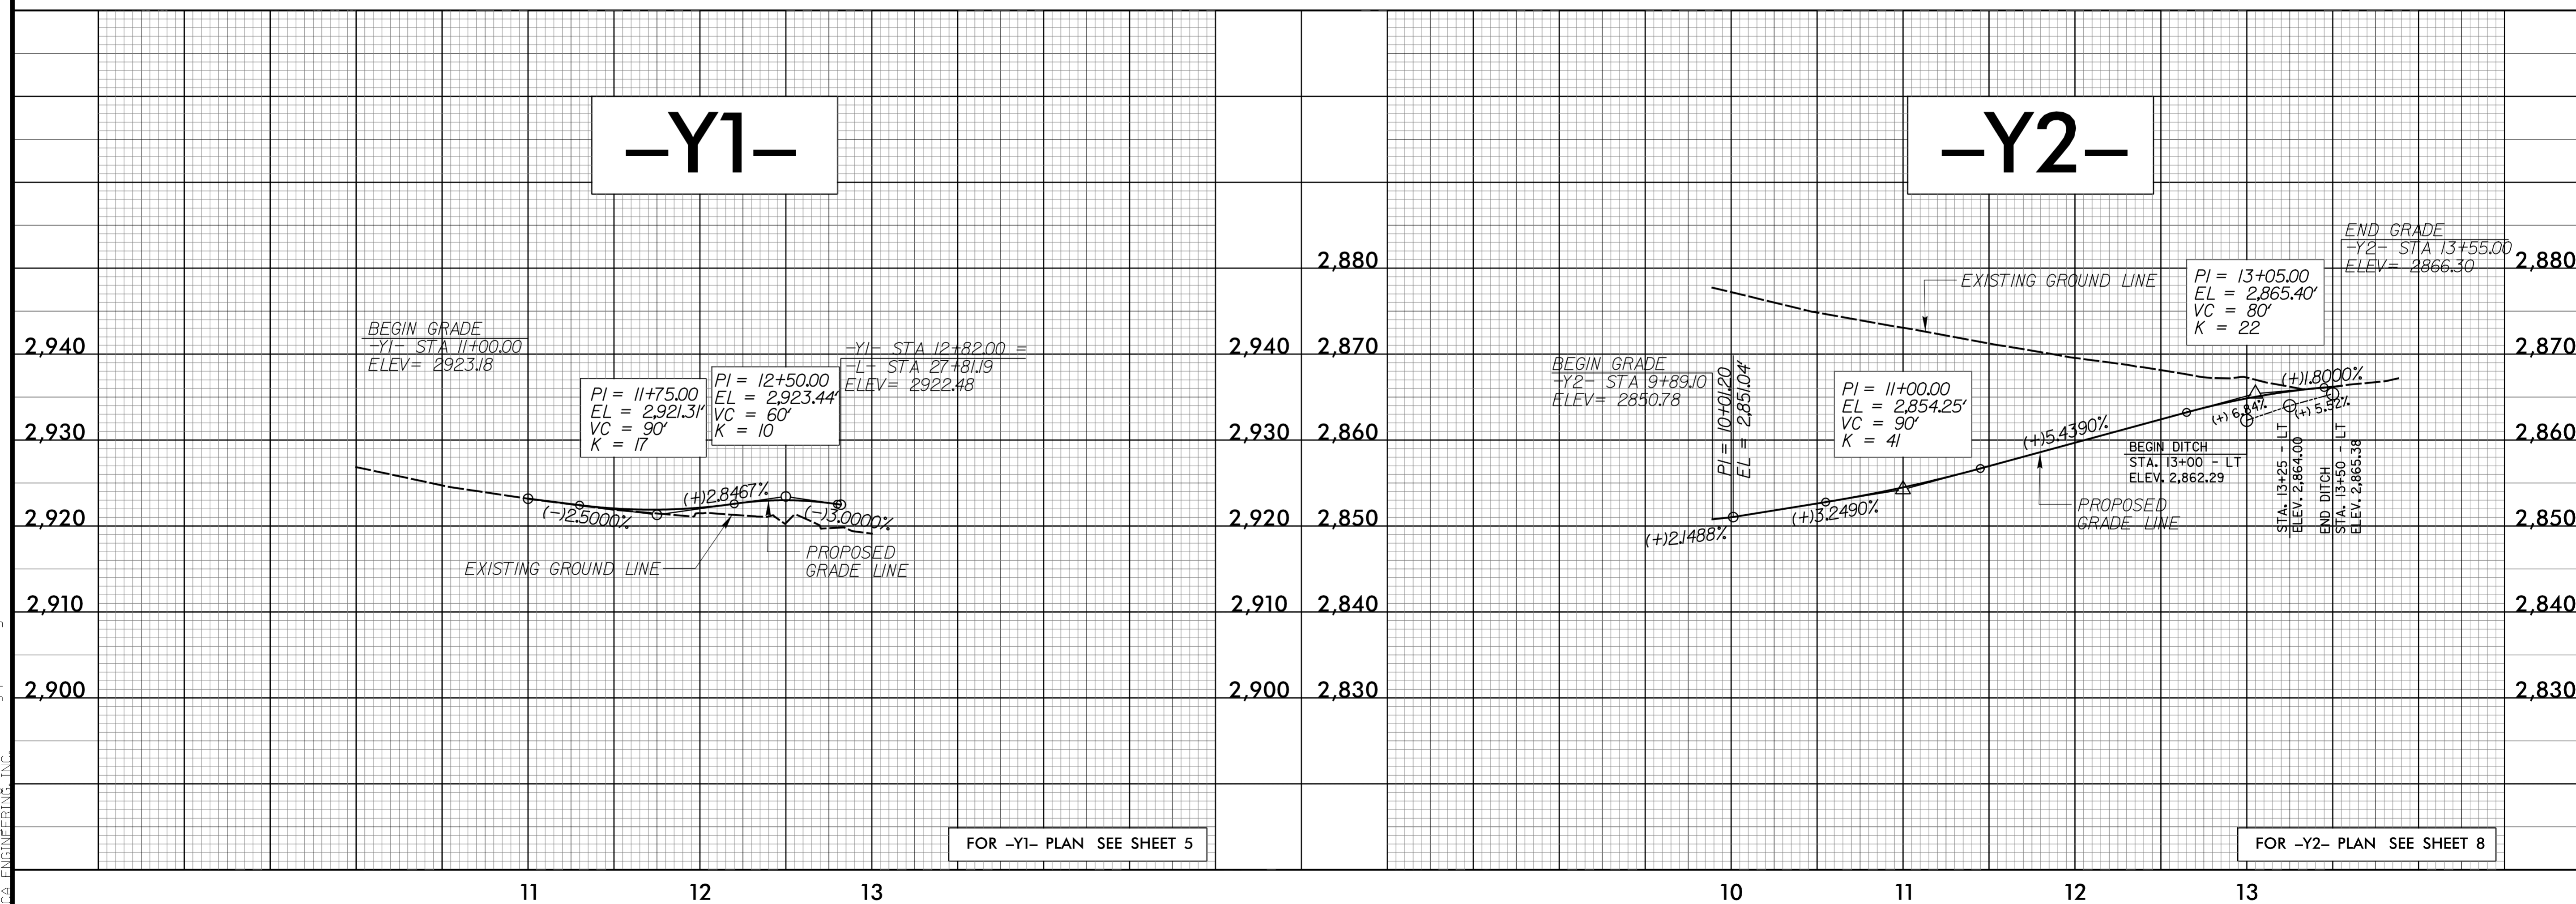

FOR -Y1- PLAN SEE SHEET 5

FOR -Y2- PLAN SEE SHEET 8

10/21/2015
D:\Projects\2409C\rdy\rdy_01_16.dgn