


5/14/19



PROJECT REFERENCE NO. R-2409C	SHEET NO. 17
ROADWAY DESIGN ENGINEER DAVID C. WALLER SEAL 22606 NORTH CAROLINA PROFESSIONAL ENGINEER DocuSigned by: David C. Waller 05/22/2015 10:22:45	HYDRAULICS ENGINEER STACEY H. BAILEY SEAL 24451 NORTH CAROLINA PROFESSIONAL ENGINEER DocuSigned by: Stacey H. Bailey 05/23/2015 08:59:06

-DETOUR 2-

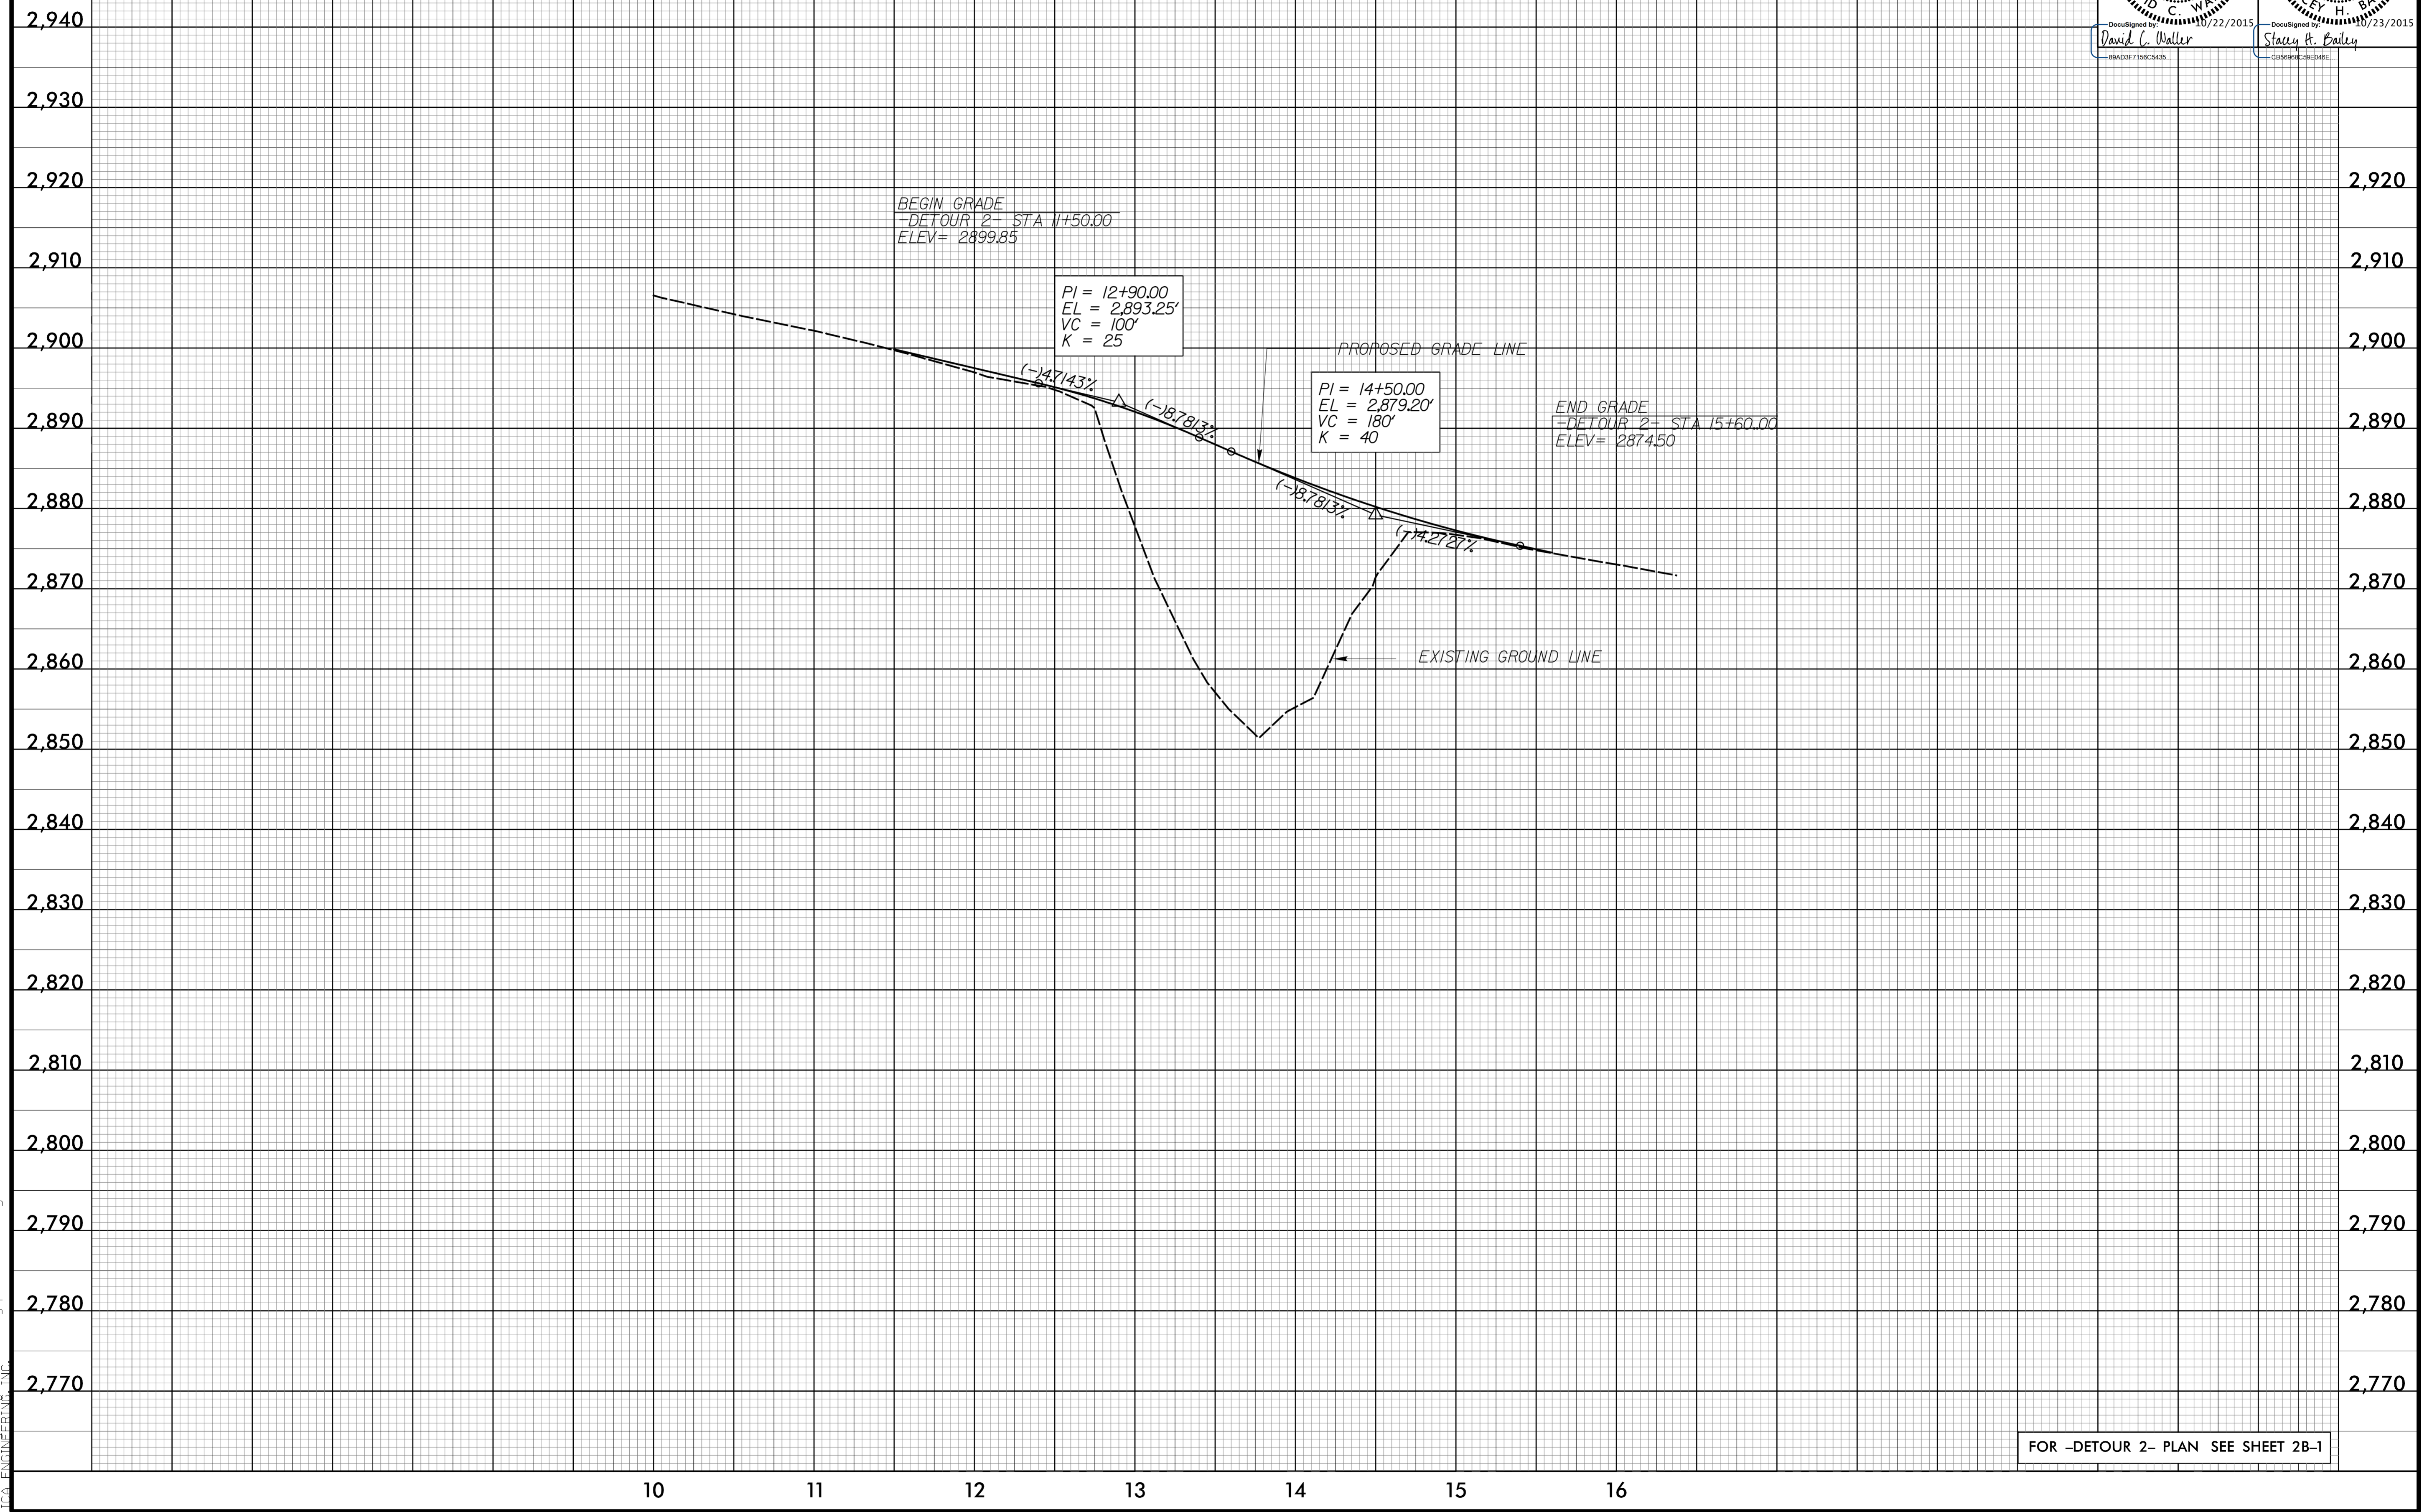

FOR -DETOUR 2- PLAN SEE SHEET 2B-1

D:\2015\Projects\2409C\rdy\pl17_det2.dgn