


5/14/19



PROJECT REFERENCE NO. <i>R-2409C</i>	SHEET NO. <i>18</i>
ROADWAY DESIGN ENGINEER DAVID C. WALLER PROFESSIONAL SEAL 22606 NORTH CAROLINA ENGINEER DocuSigned by: David C. Waller #BADA3F156C3435 02/22/2015	HYDRAULICS ENGINEER STACEY H. BAILEY PROFESSIONAL SEAL 24451 NORTH CAROLINA ENGINEER DocuSigned by: Stacey H. Bailey #B58993C9E646E 02/23/2015

-DETOUR 1-

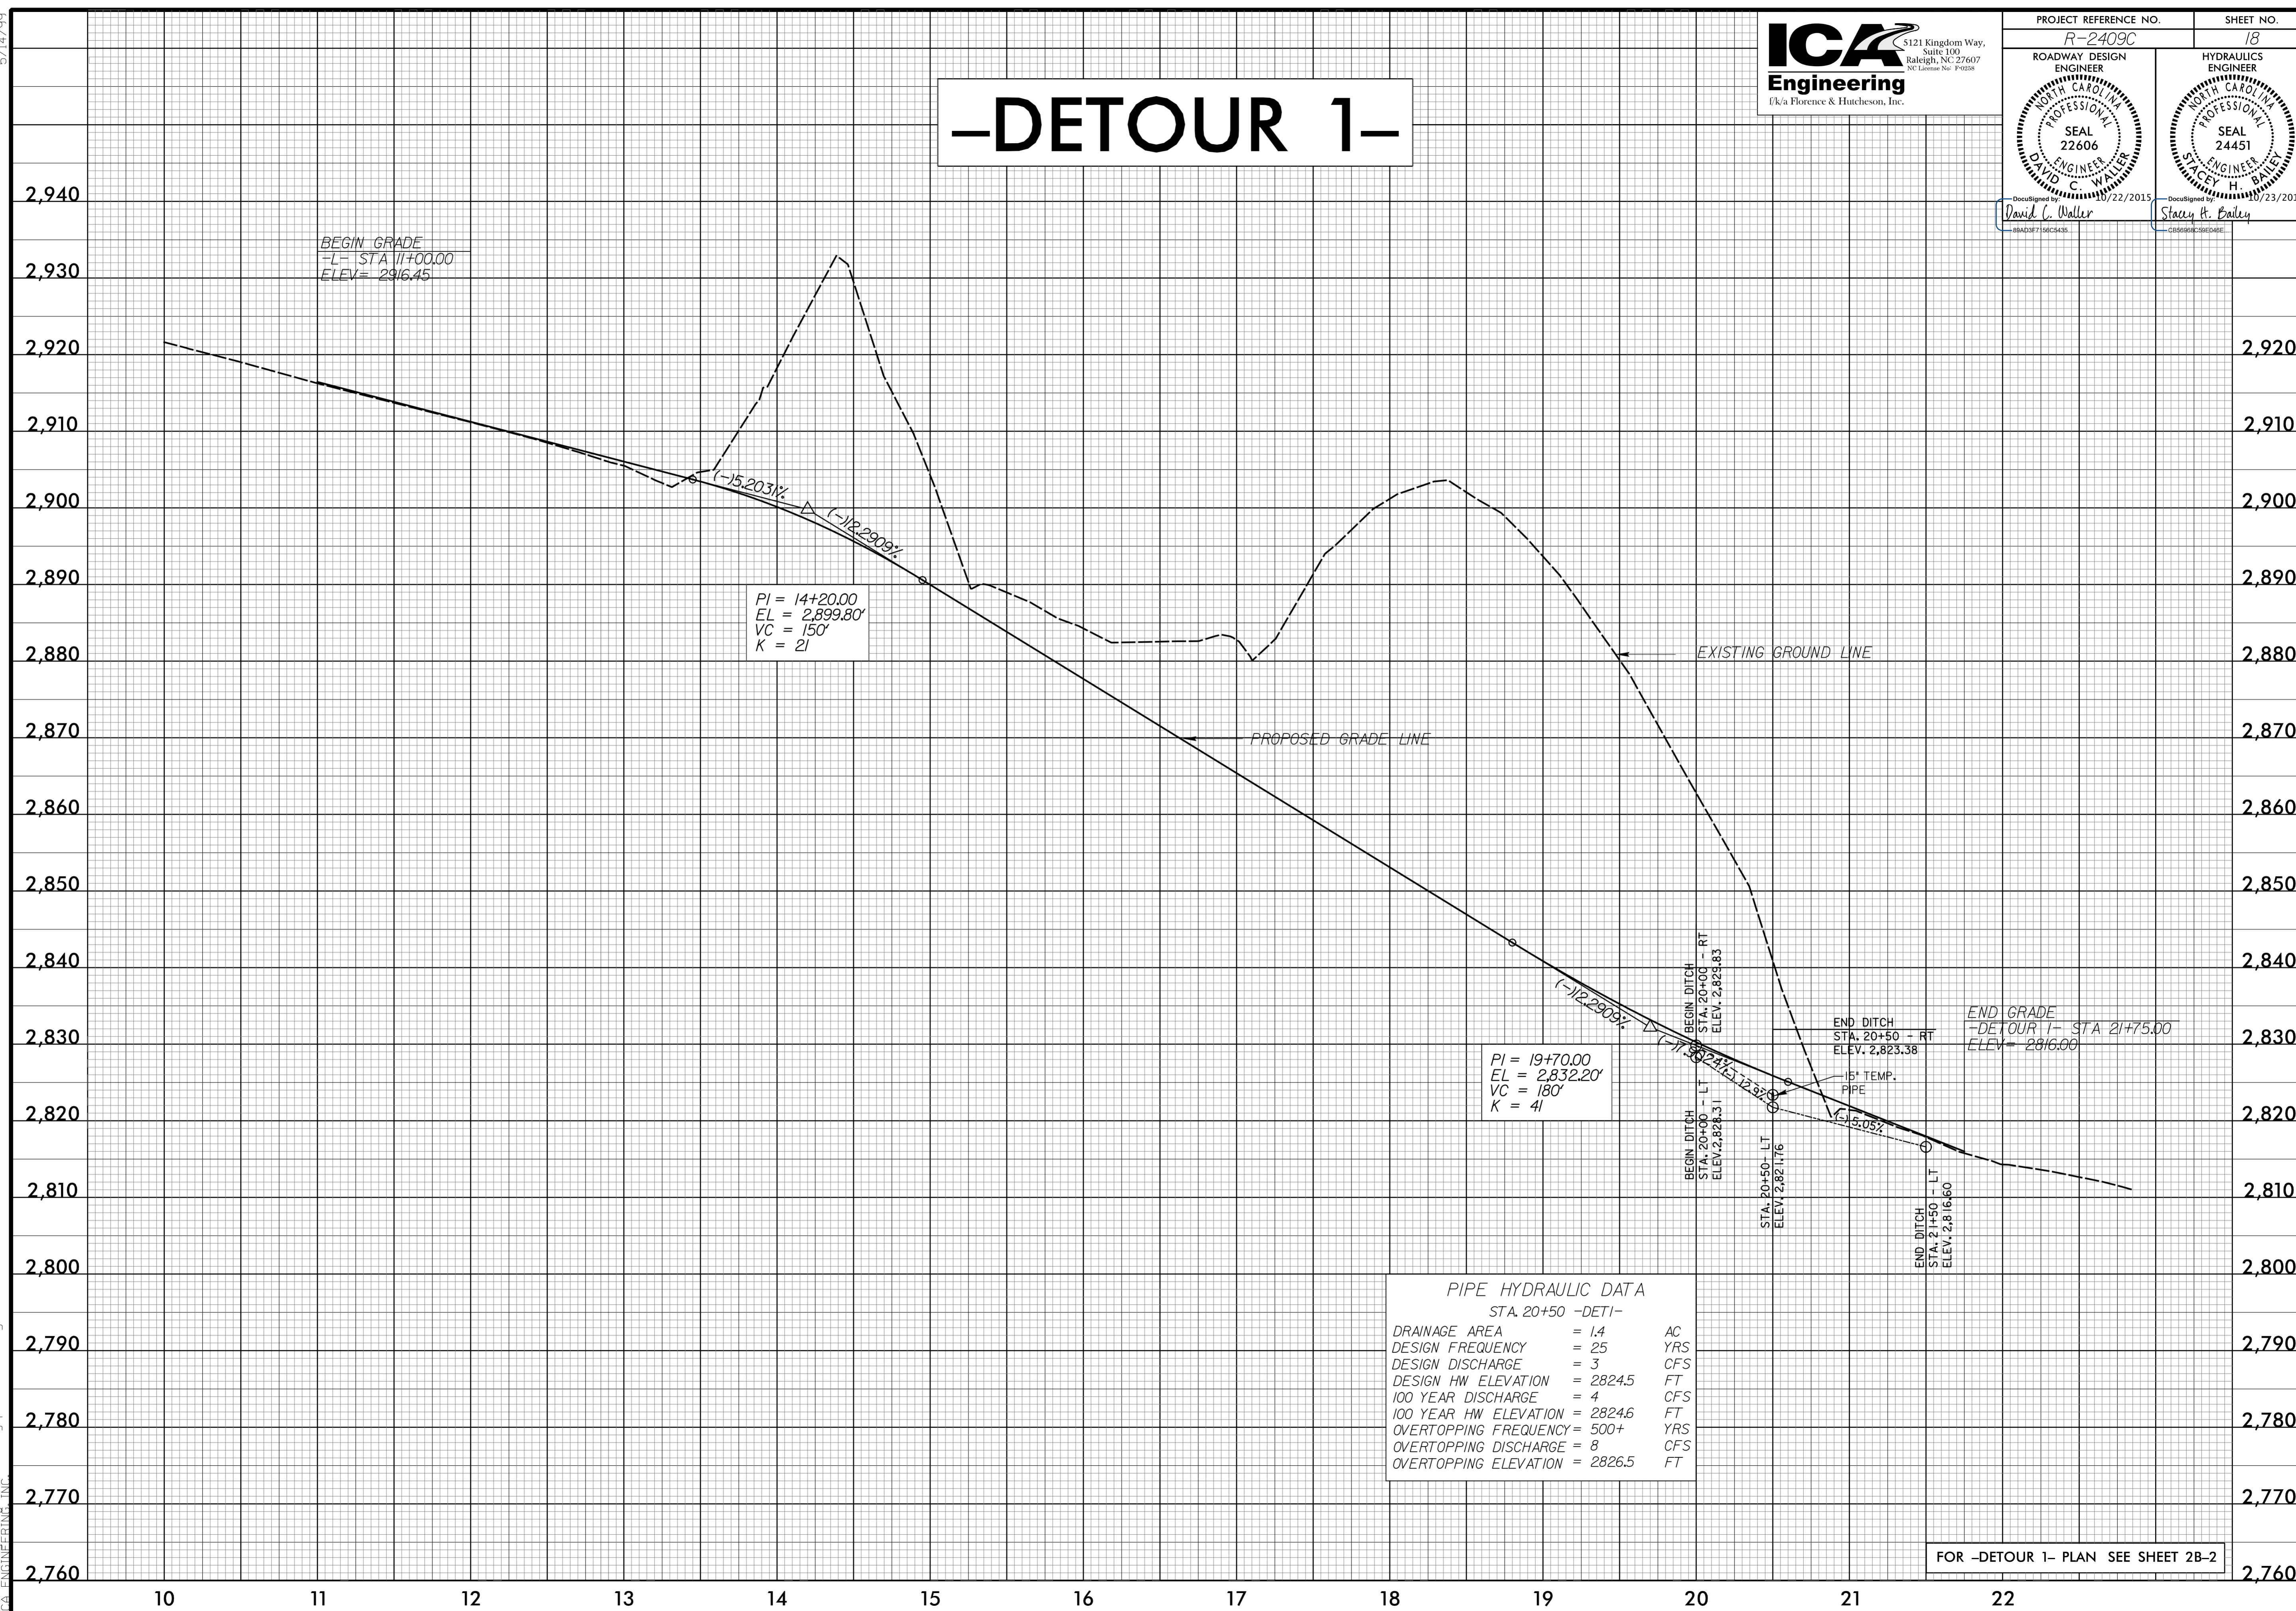

FOR -DETOUR 1- PLAN SEE SHEET 2B-2

D:\2015\Projects\2409C\2409C_rdy_pfl_18_det1.dgn