
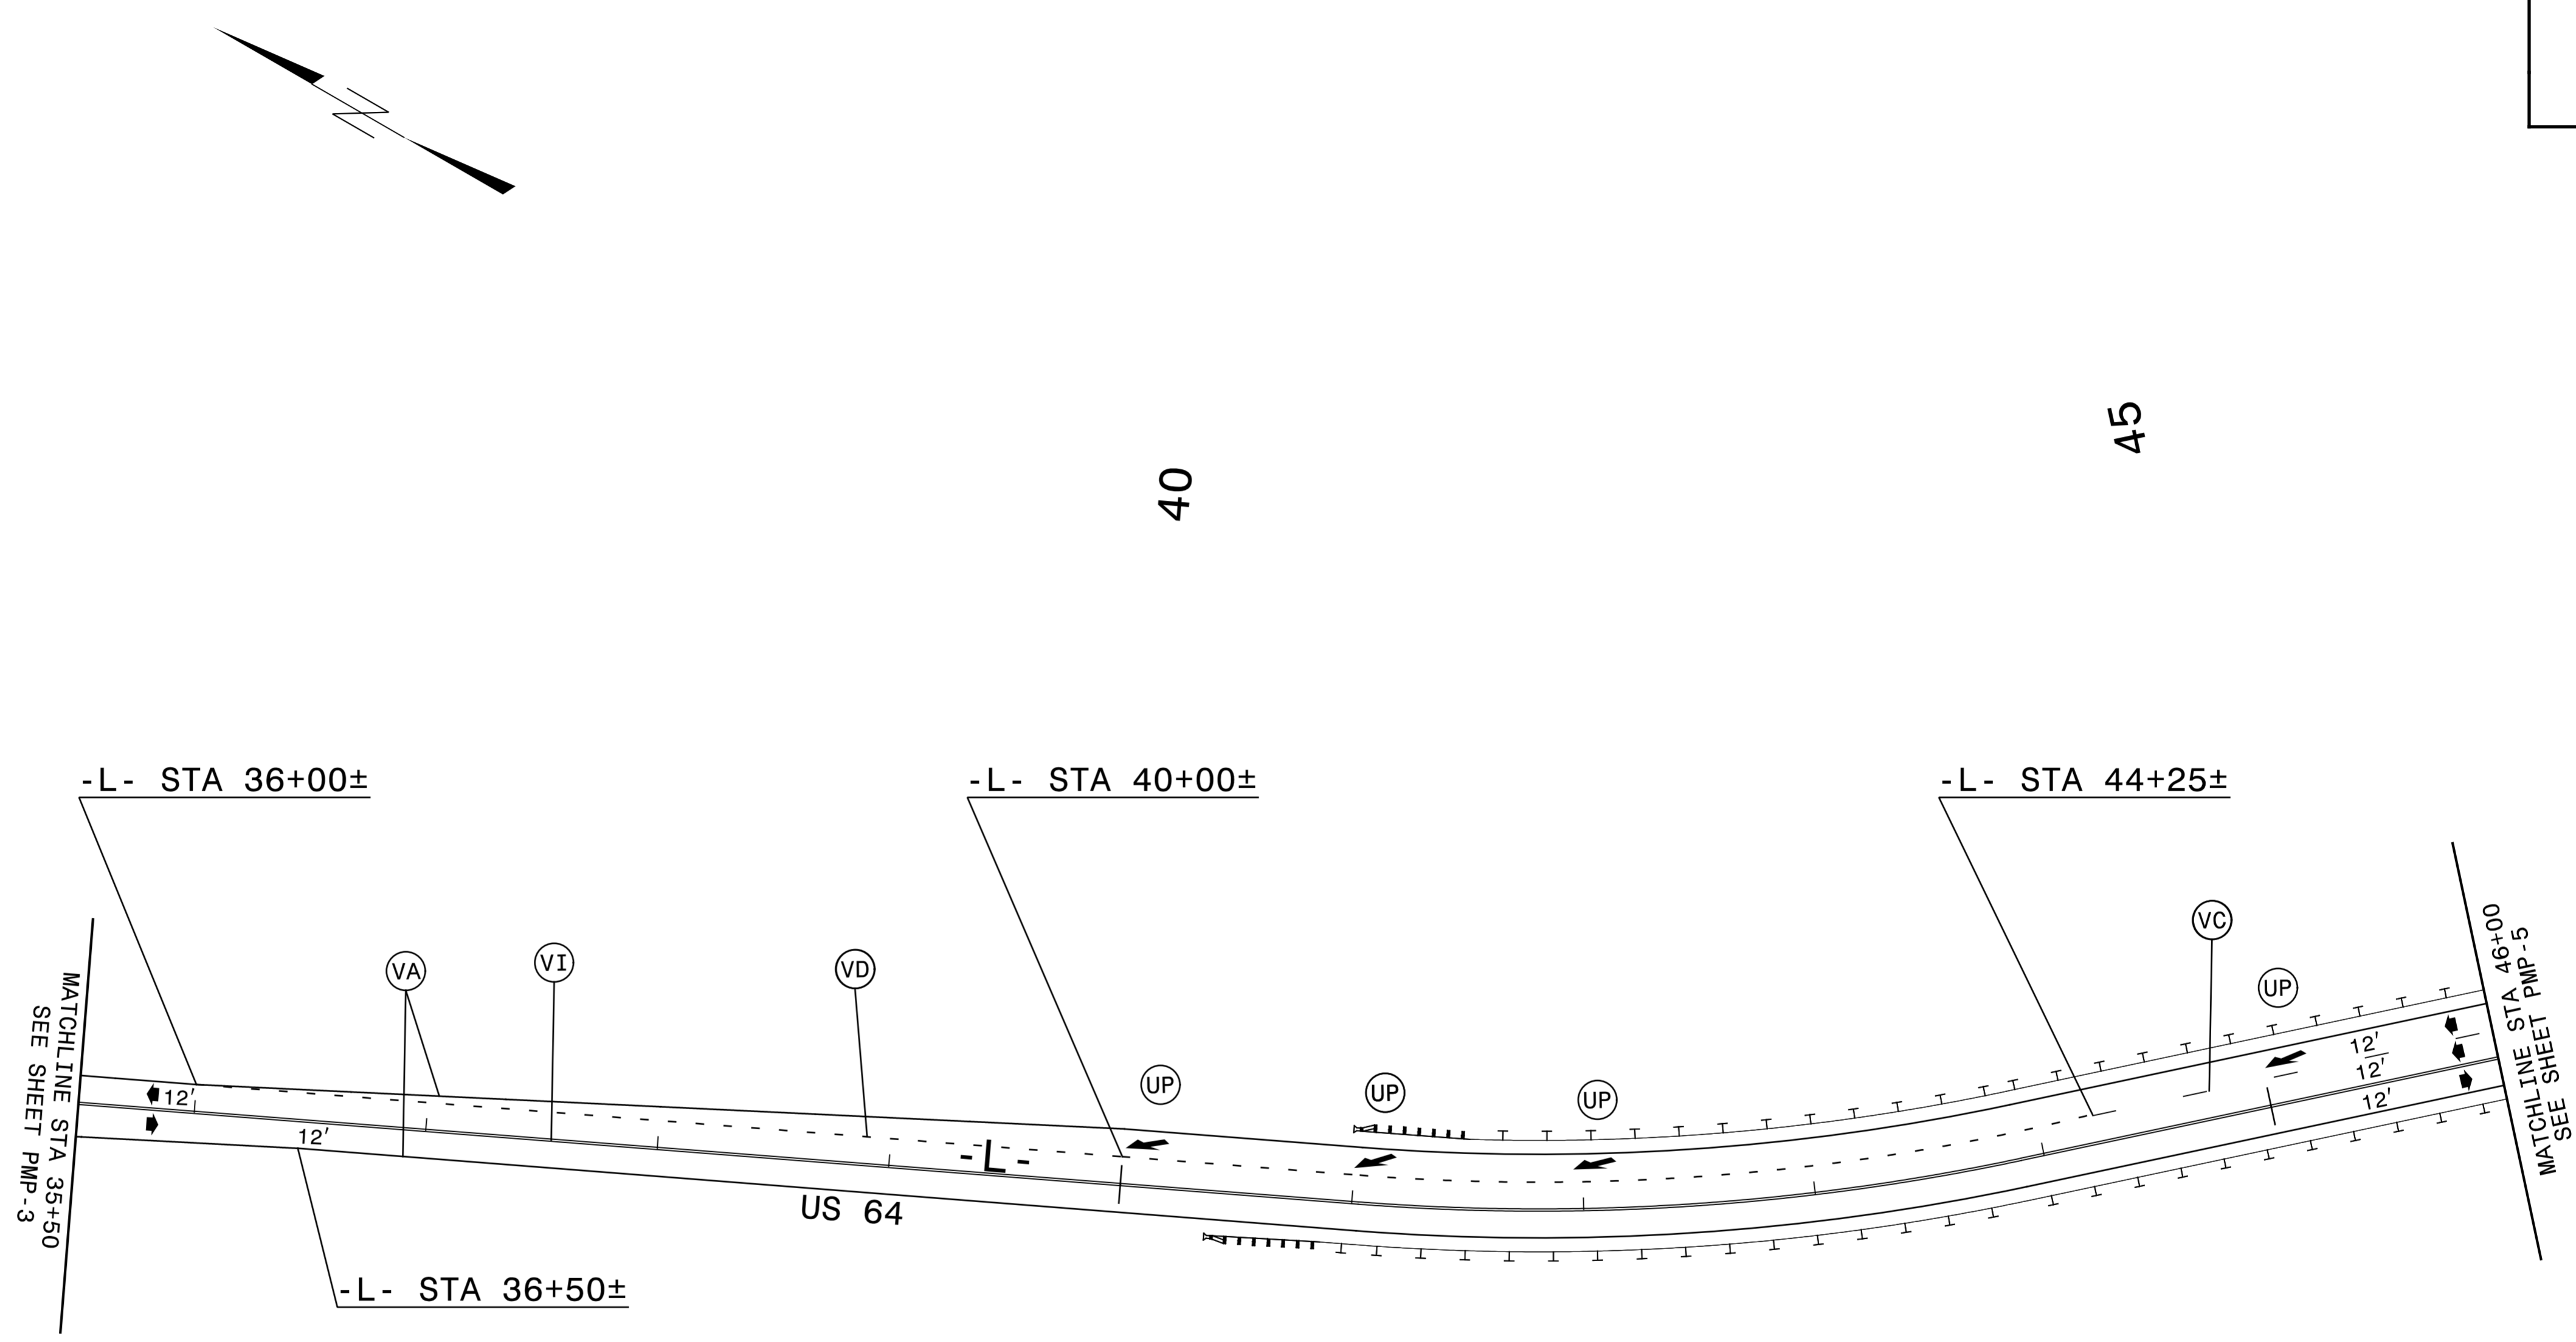


TIP NO. R-2409C	SHEET NO. PMP-4
APPROVED: <i>Michael T. Rzepka</i> <small>DocuSigned by: Michael T. Rzepka 918C348C26049D...</small>	
DATE: 10/23/2015	
SEAL 	



R:\TrafficControl\Delinfection\2409c_pmp_dtl_03.dgn
ICA Engineering



PAVEMENT MARKING DETAIL