
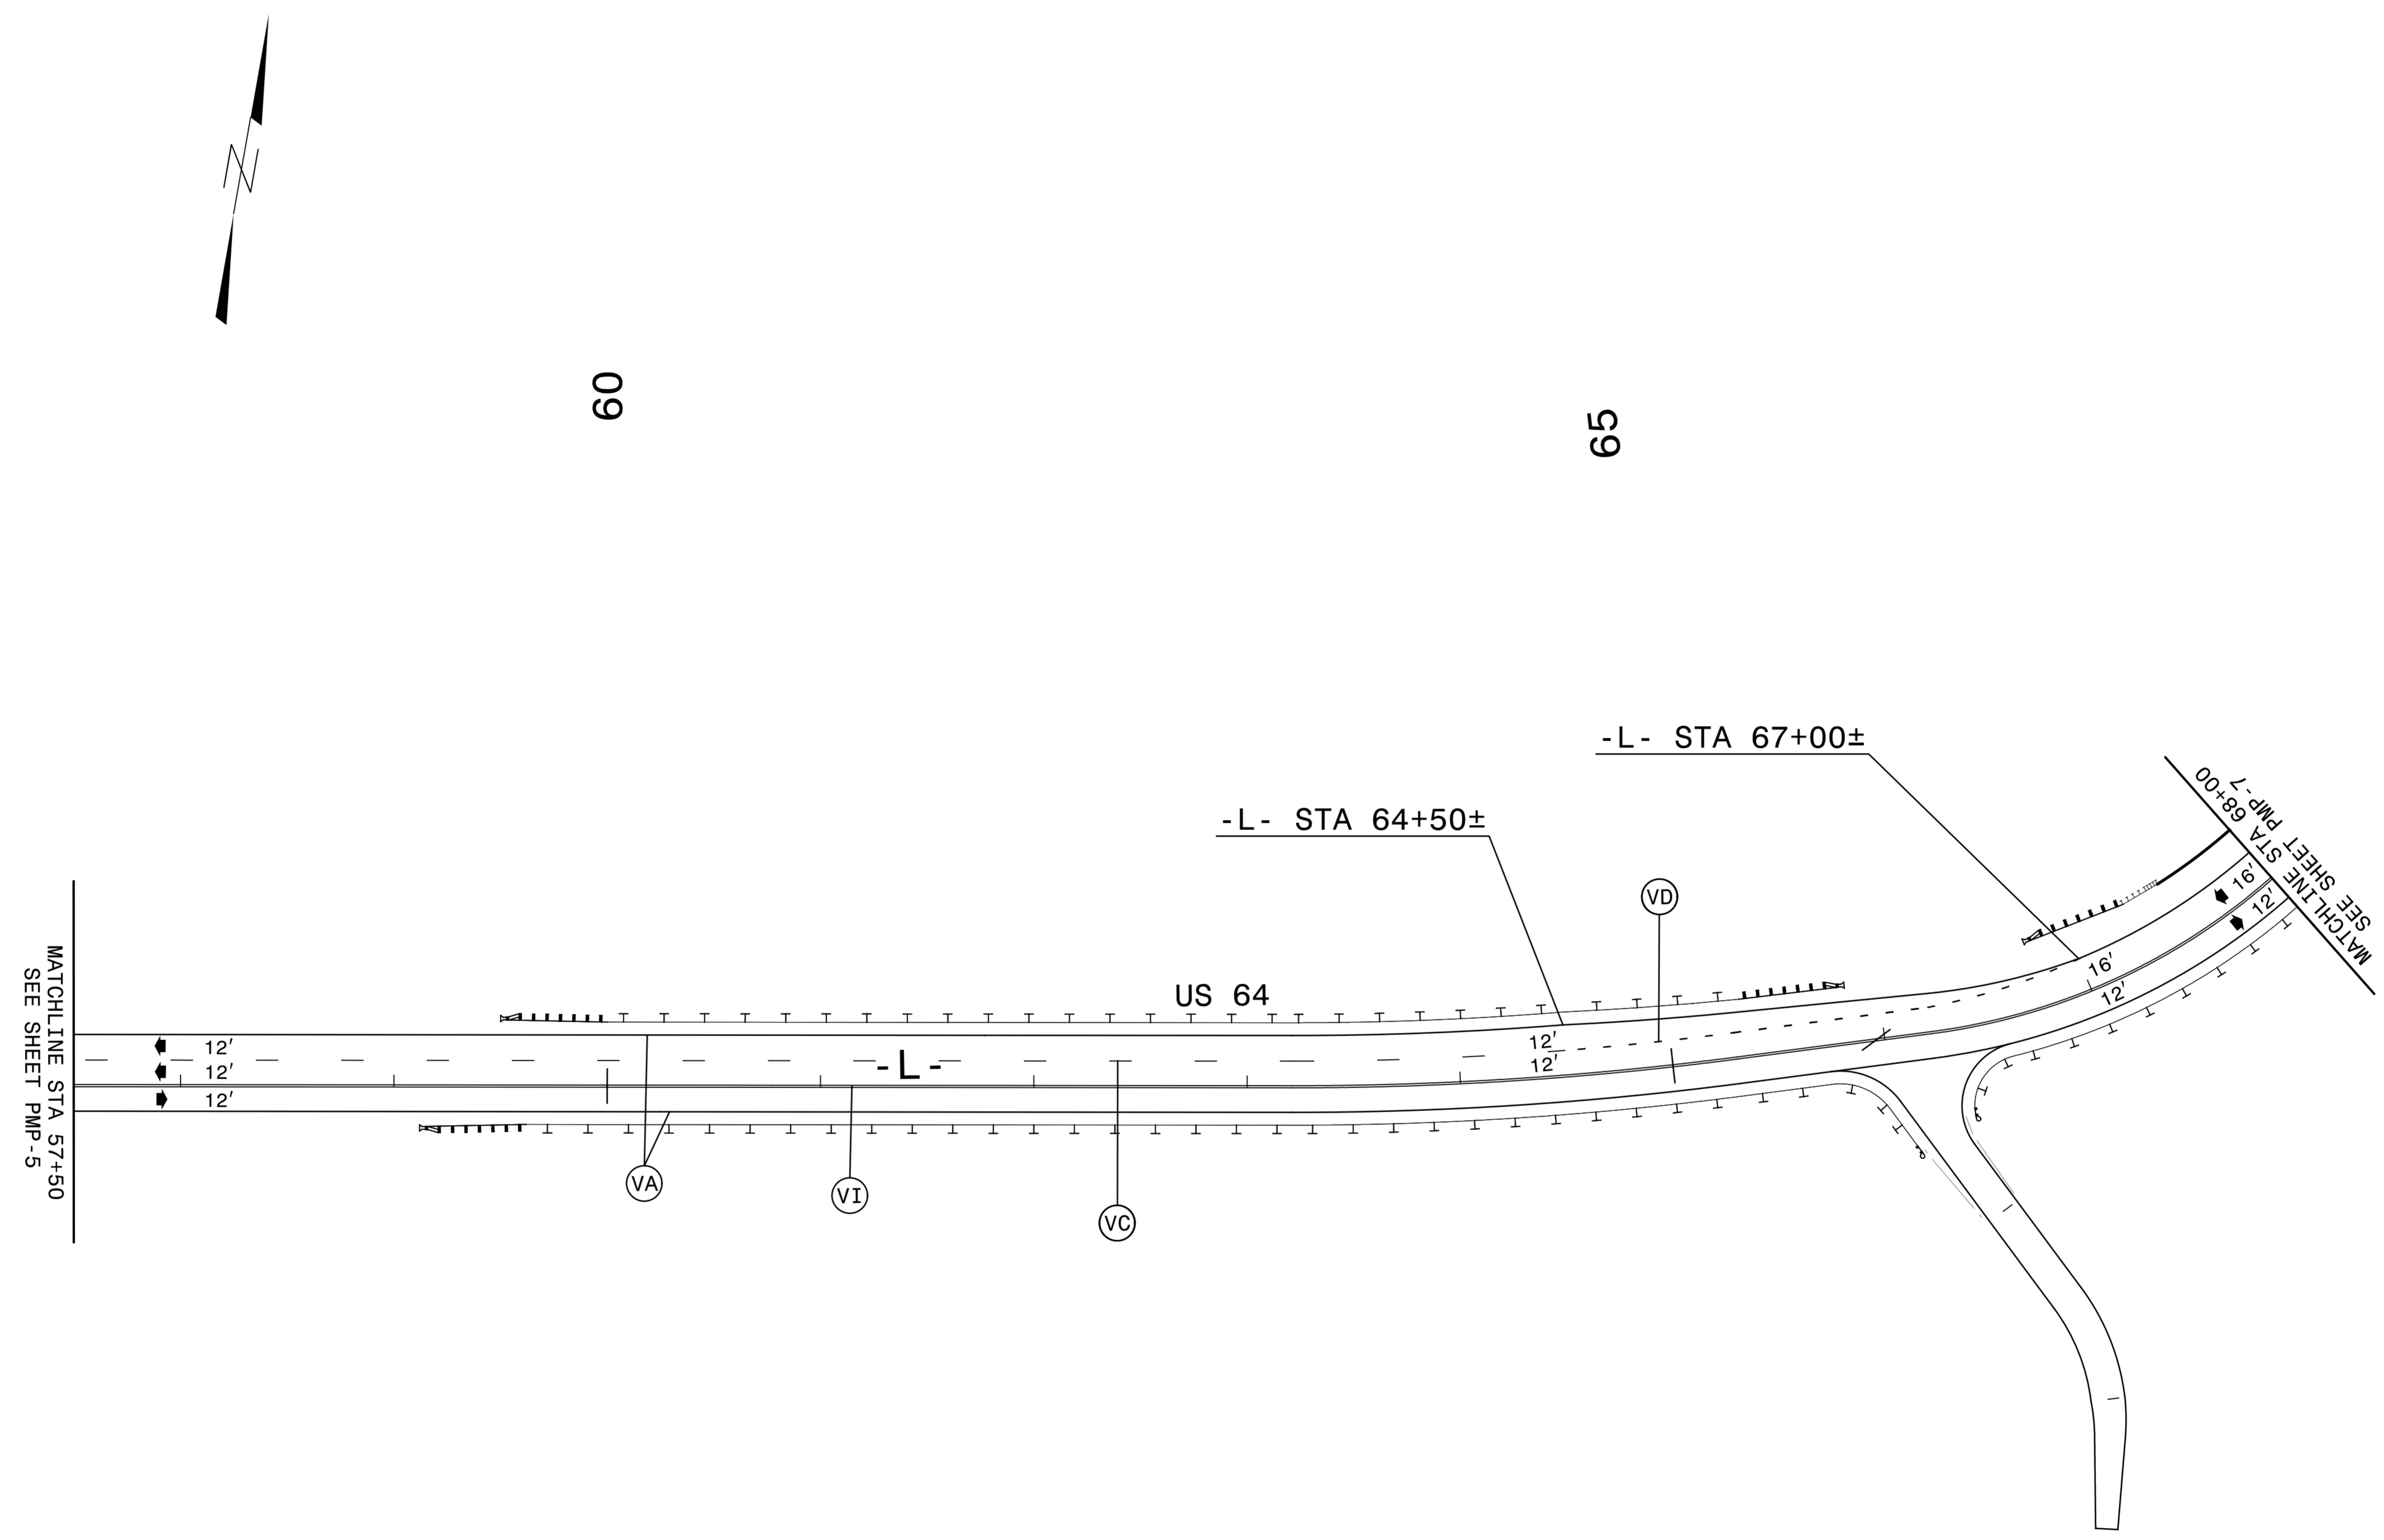


TIP NO. R-2409C	SHEET NO. PMP-6
Approved by: <i>Michael T. Rzepka</i> <small>018C3480C28049D...</small>	
DATE: 10/23/2015	
SEAL 	



R:\TrafficControl\Delinaction\2409c_pmp_dfl_05.dgn
ICA Engineering



PAVEMENT MARKING DETAIL