


UTILITIES BY OTHERS

NOTE:
 ALL PROPOSED UTILITY WORK
 SHOWN ON THIS SHEET WILL
 BE DONE BY OTHERS

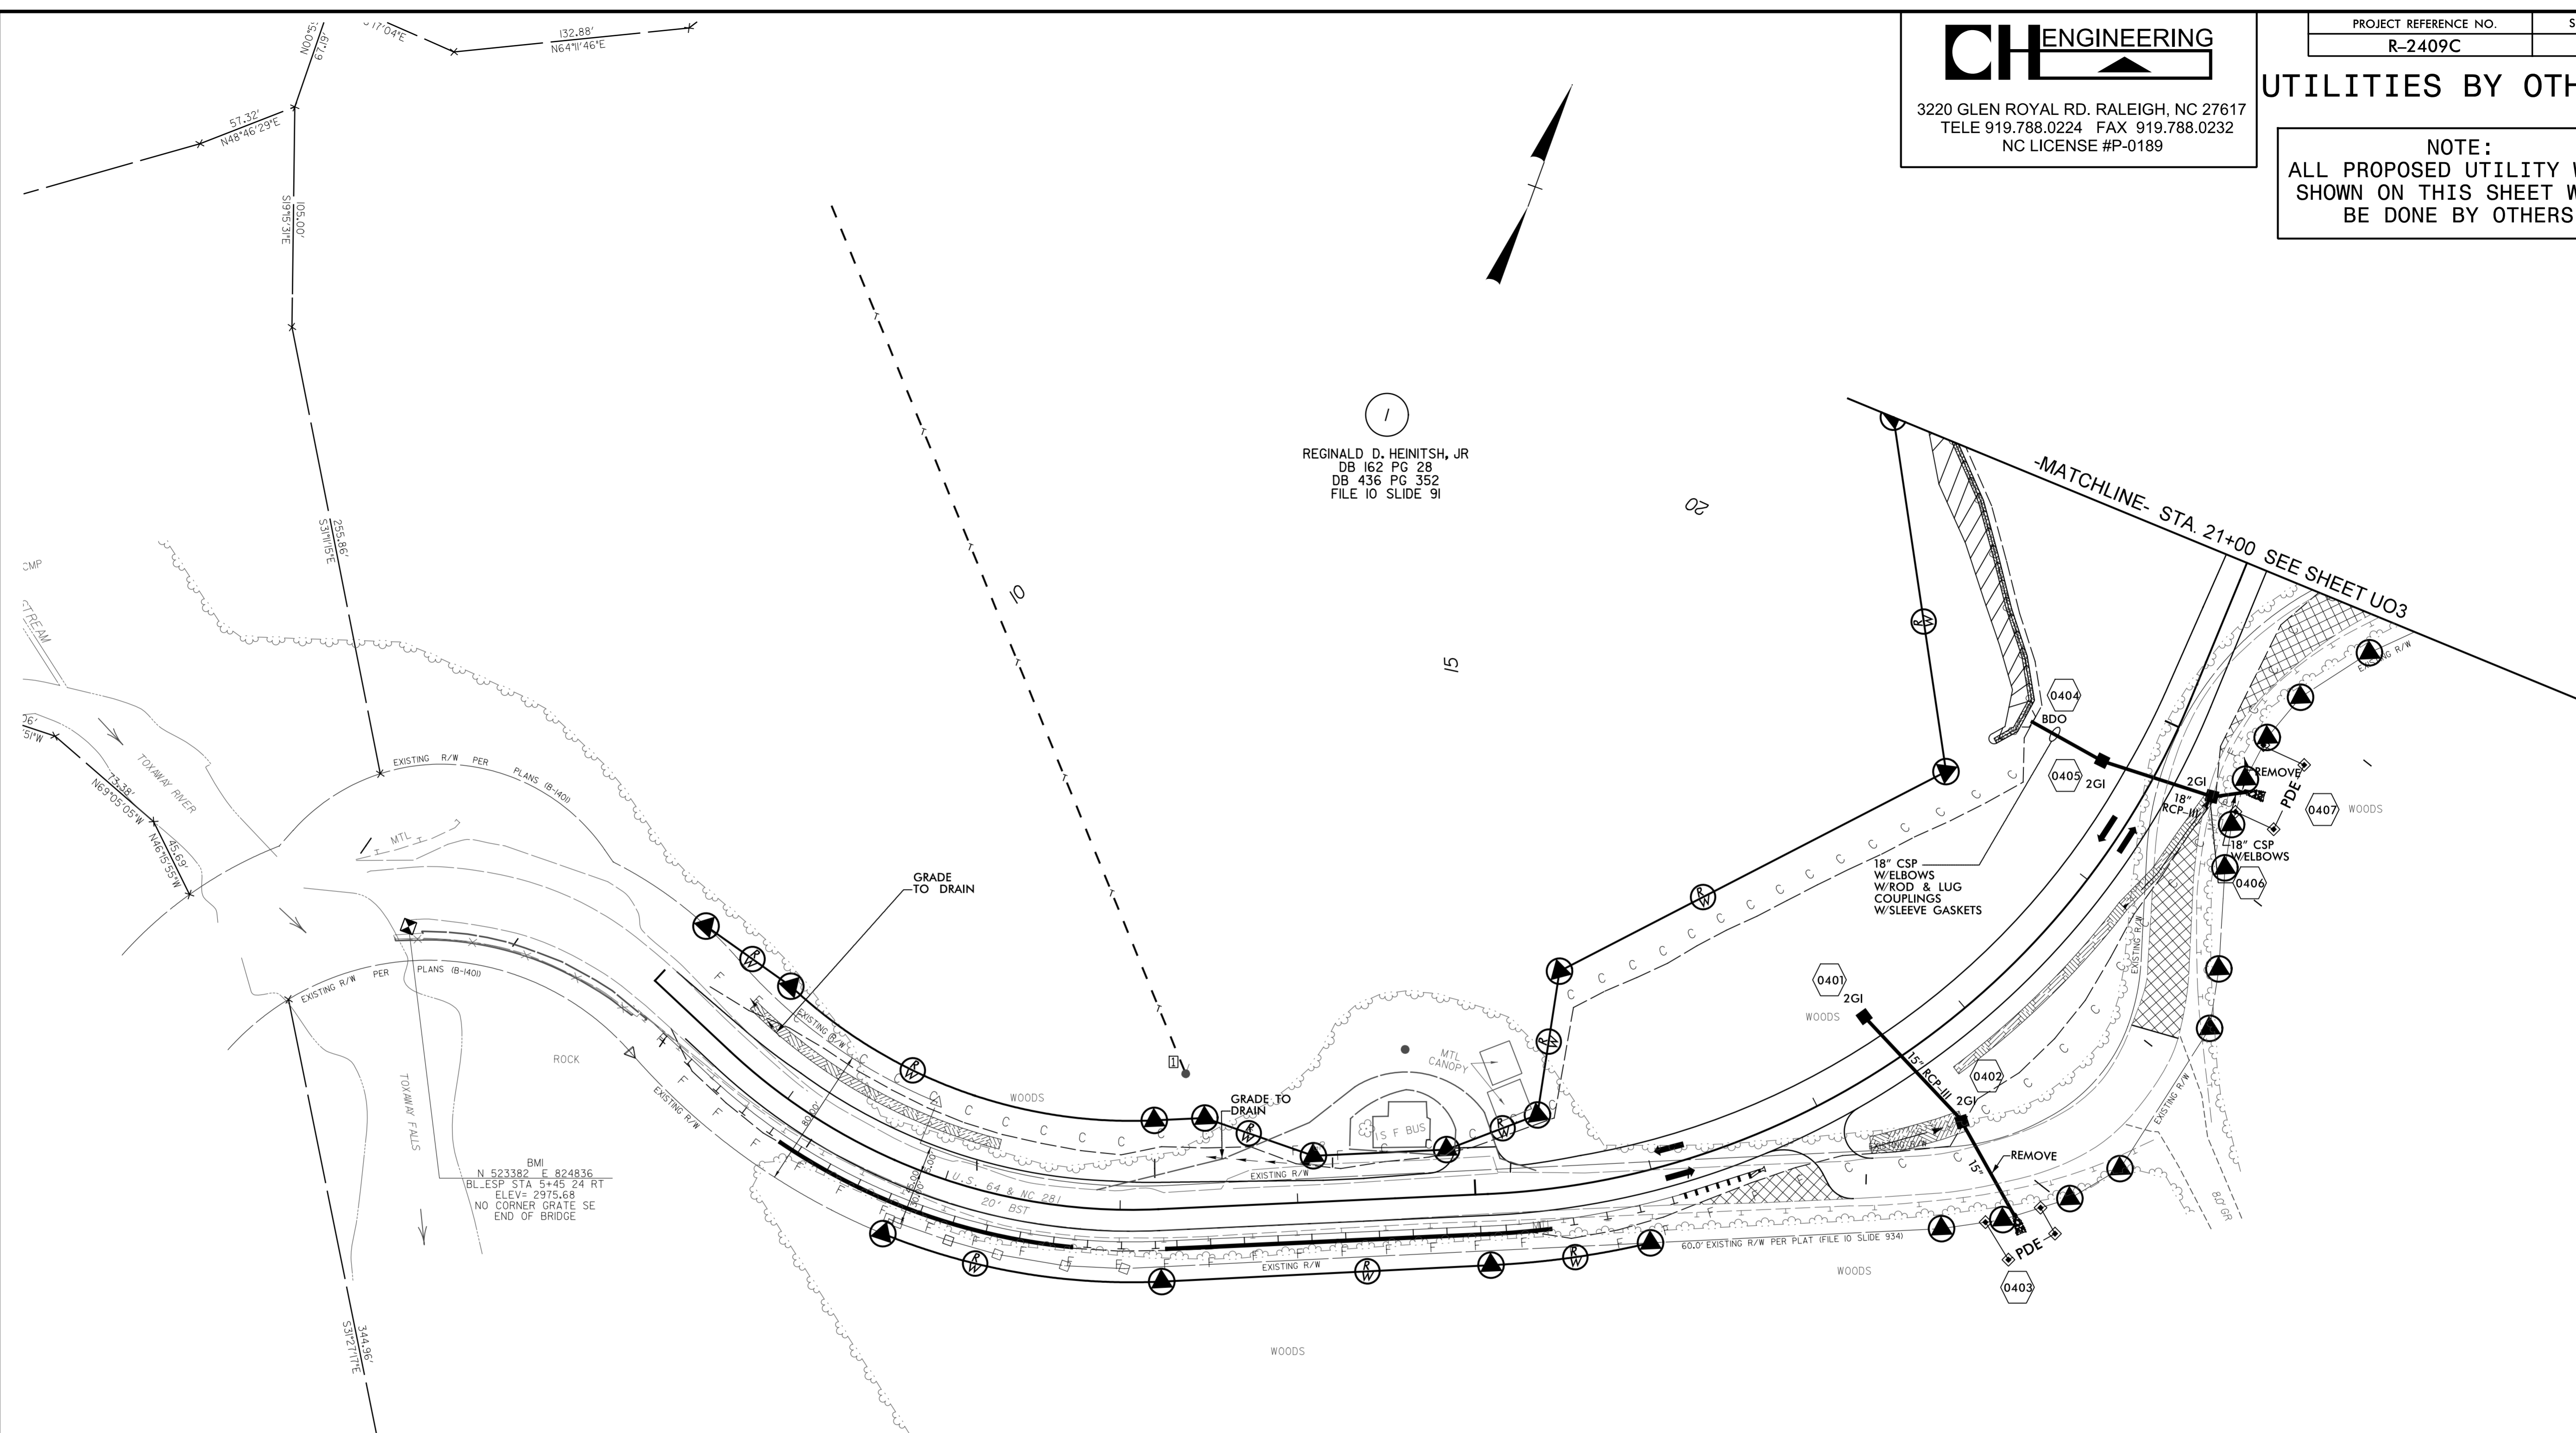

LEGEND

- EXISTING JOINT POWER AND TELEPHONE POLE
- PROPOSED JOINT POWER, TELEPHONE POLE, & CATV POLE
- EXISTING TELEPHONE POLE
- PROPOSED TELEPHONE AND CATV POLE
- EXISTING POWER POLE
- PROPOSED POWER POLE
- EXISTING OVERHEAD POWER LINES
- PROPOSED OVERHEAD POWER LINES
- EXISTING OVERHEAD TELEPHONE LINES
- PROPOSED OVERHEAD TELEPHONE AND CATV LINES
- PROPOSED O/H POWER, TELEPHONE, AND CATV LINES

2
 STATE OF NORTH CAROLINA
 DB 267 PG 838
 DB385 PG 390
 DB 404 PG 271
 FILE 10 SLIDE 934

SHOWN AS N.C. DIVISION OF PARKS AND RECREATION
 TRACT NO. 18 OF
 GORGES STATE PARK
 ON A SURVEY BY E. ROGER RAXTER, PLS RECORDED IN FILE 10, SLIDE 934
 PENNSYLVANIA REGISTER OF DEEDS

