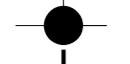
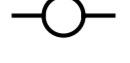


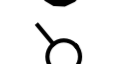
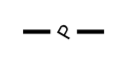
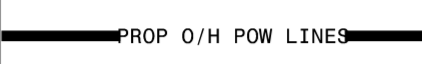
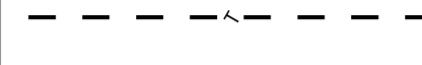
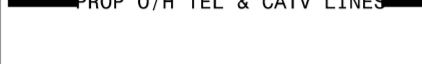




# LEGEND

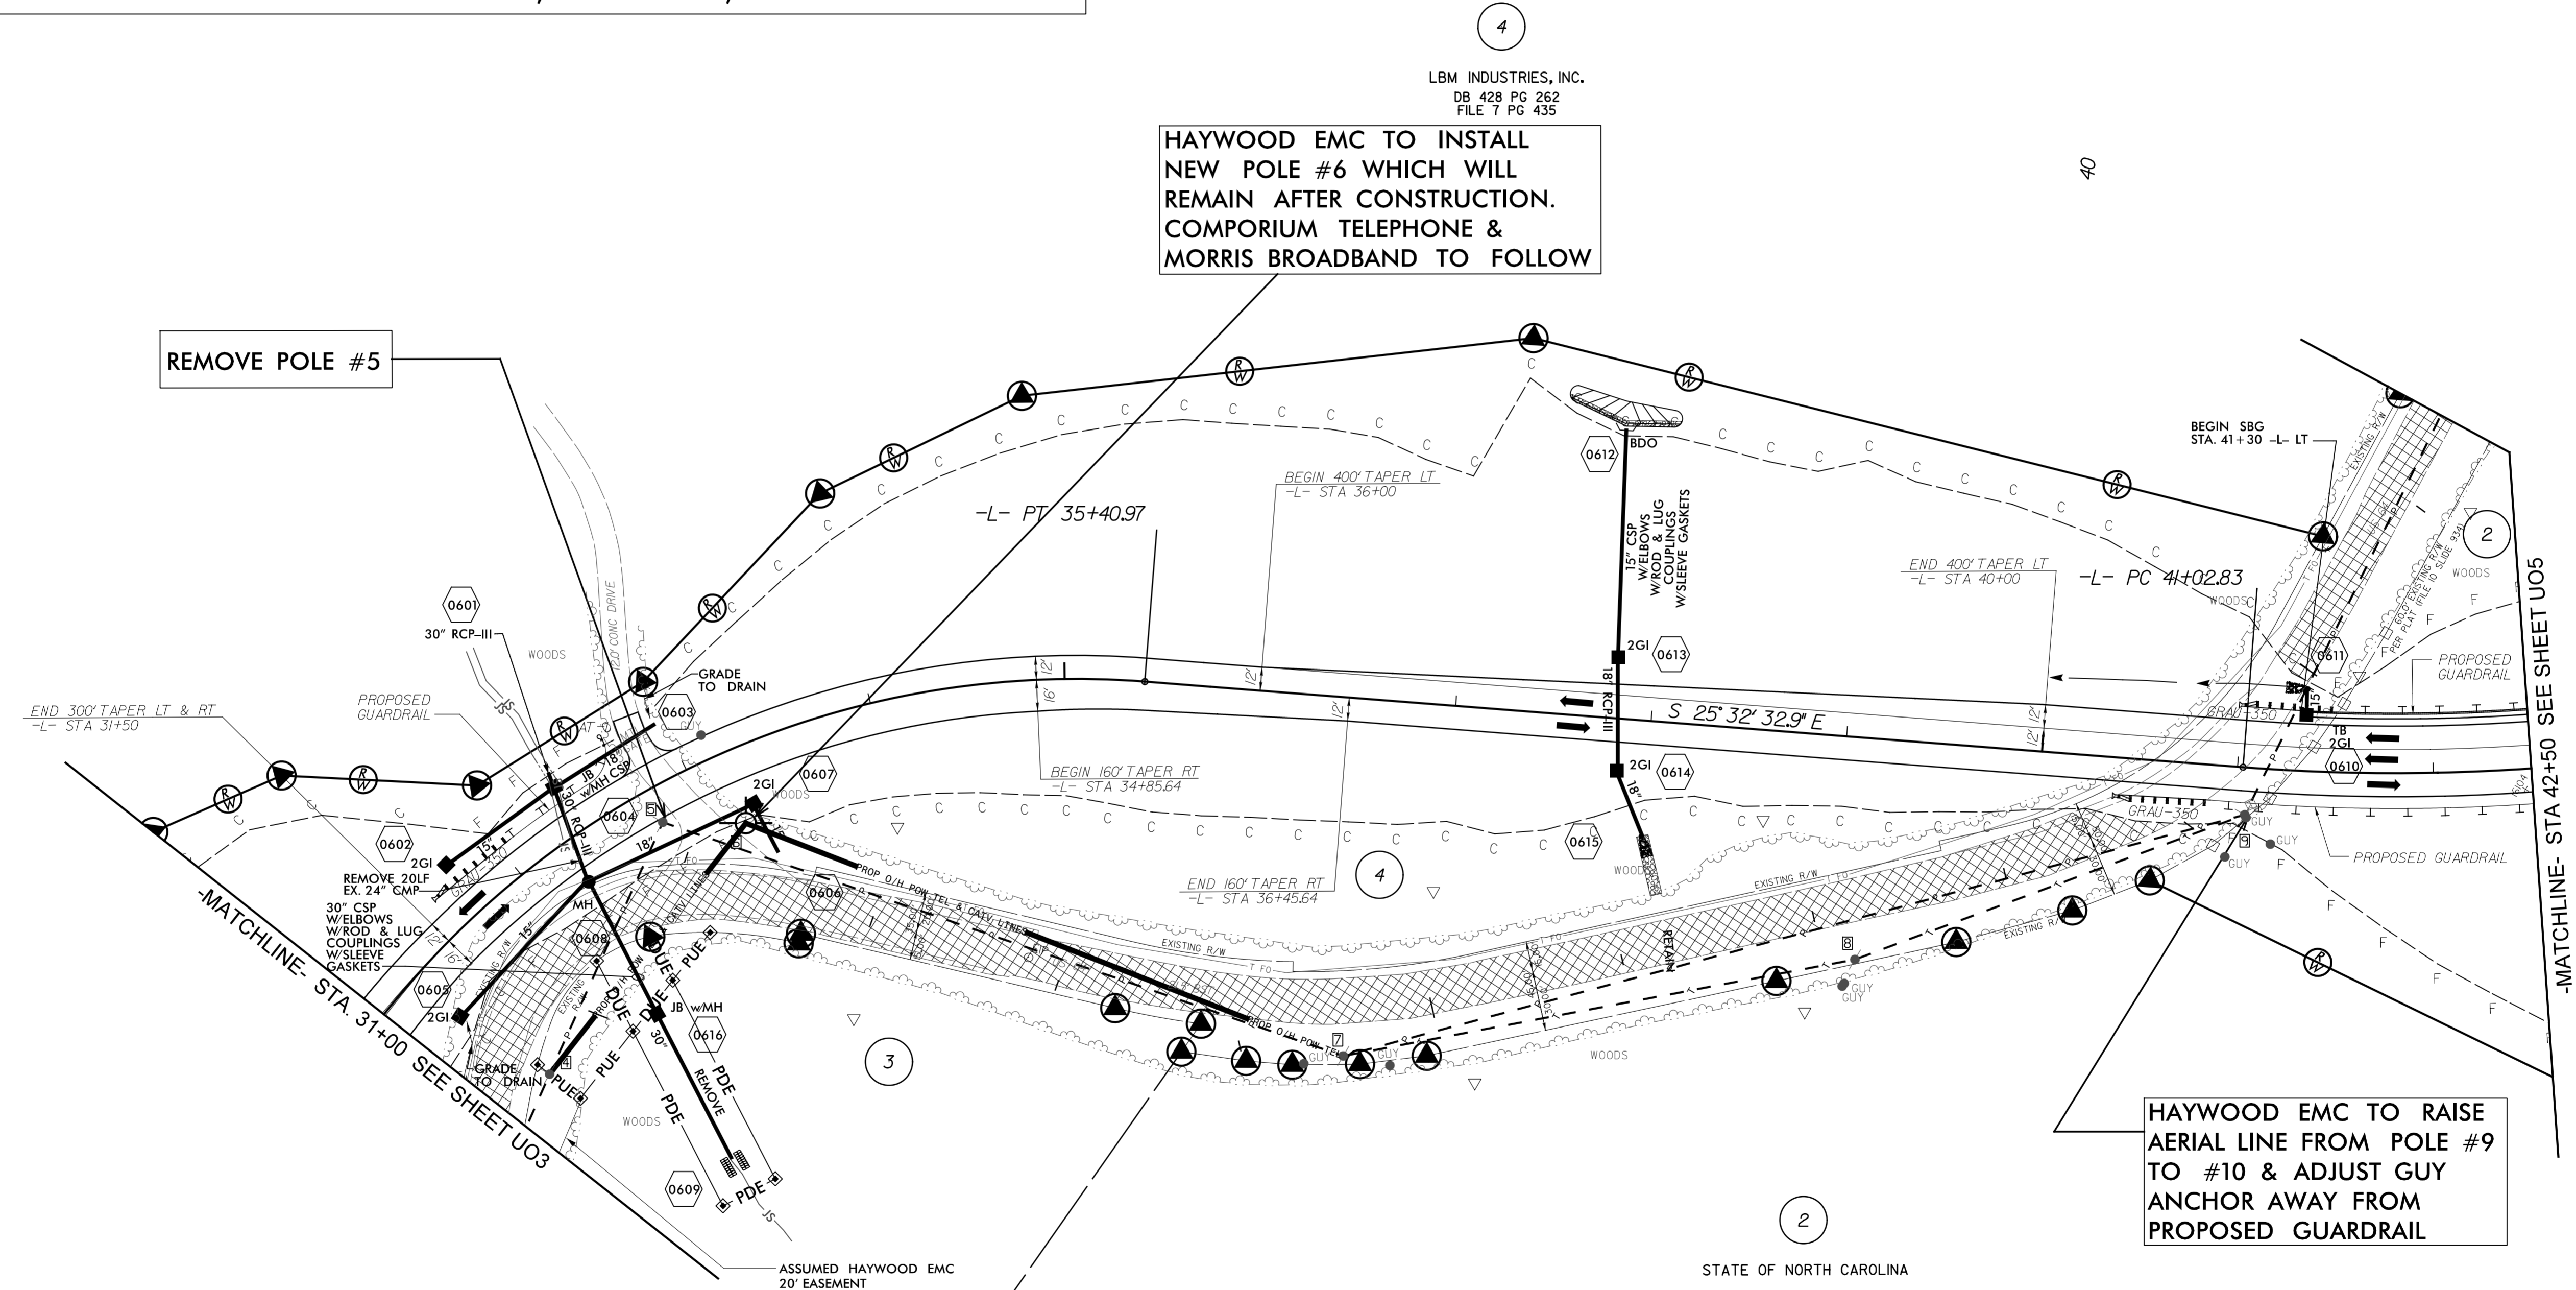
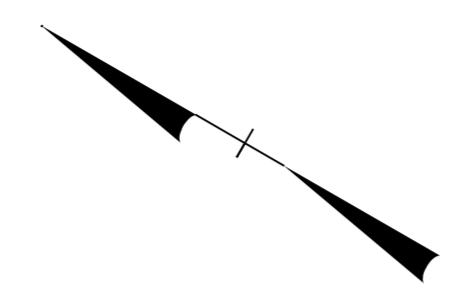
-  EXISTING JOINT POWER AND TELEPHONE POLE
-  PROPOSED JOINT POWER, TELEPHONE POLE, & CATV POLE
-  EXISTING TELEPHONE POLE
-  PROPOSED TELEPHONE AND CATV POLE
-  EXISTING POWER POLE
-  PROPOSED POWER POLE
-  EXISTING OVERHEAD POWER LINES
-  PROPOSED OVERHEAD POWER LINES
-  EXISTING OVERHEAD TELEPHONE LINES
-  PROPOSED OVERHEAD TELEPHONE AND CATV LINES
-  PROPOSED O/H POWER, TELEPHONE, AND CATV LINES

**CH ENGINEERING**  
 3220 GLEN ROYAL RD. RALEIGH, NC 27617  
 TELE 919.788.0224 FAX 919.788.0232  
 NC LICENSE #P-0189

PROJECT REFERENCE NO. R-2409C	SHEET NO. UO-4
----------------------------------	-------------------

**UTILITIES BY OTHERS**

**NOTE:**  
 ALL PROPOSED UTILITY WORK  
 SHOWN ON THIS SHEET WILL  
 BE DONE BY OTHERS



LBM INDUSTRIES, INC.  
 DB 428 PG 262  
 FILE 7 PG 435

HAYWOOD EMC TO INSTALL  
 NEW POLE #6 WHICH WILL  
 REMAIN AFTER CONSTRUCTION.  
 COMPORIUM TELEPHONE &  
 MORRIS BROADBAND TO FOLLOW

REMOVE POLE #5

HAYWOOD EMC TO RAISE  
 AERIAL LINE FROM POLE #9  
 TO #10 & ADJUST GUY  
 ANCHOR AWAY FROM  
 PROPOSED GUARDRAIL

STATE OF NORTH CAROLINA  
 DB 267 PG 838  
 DB385 PG 390  
 DB 404 PG 271  
 FILE 10 SLIDE 934

SHOWN AS N.C. DIVISION OF PARKS AND RECREATION  
 TRACT NO. 18 OF  
 GORGES STATE PARK  
 ON A SURVEY BY E. ROGER RAXTER, PLS RECORDED IN FILE 10, SLIDE 934  
 TRANSYLVANIA REGISTER OF DEEDS

