


8/23/99

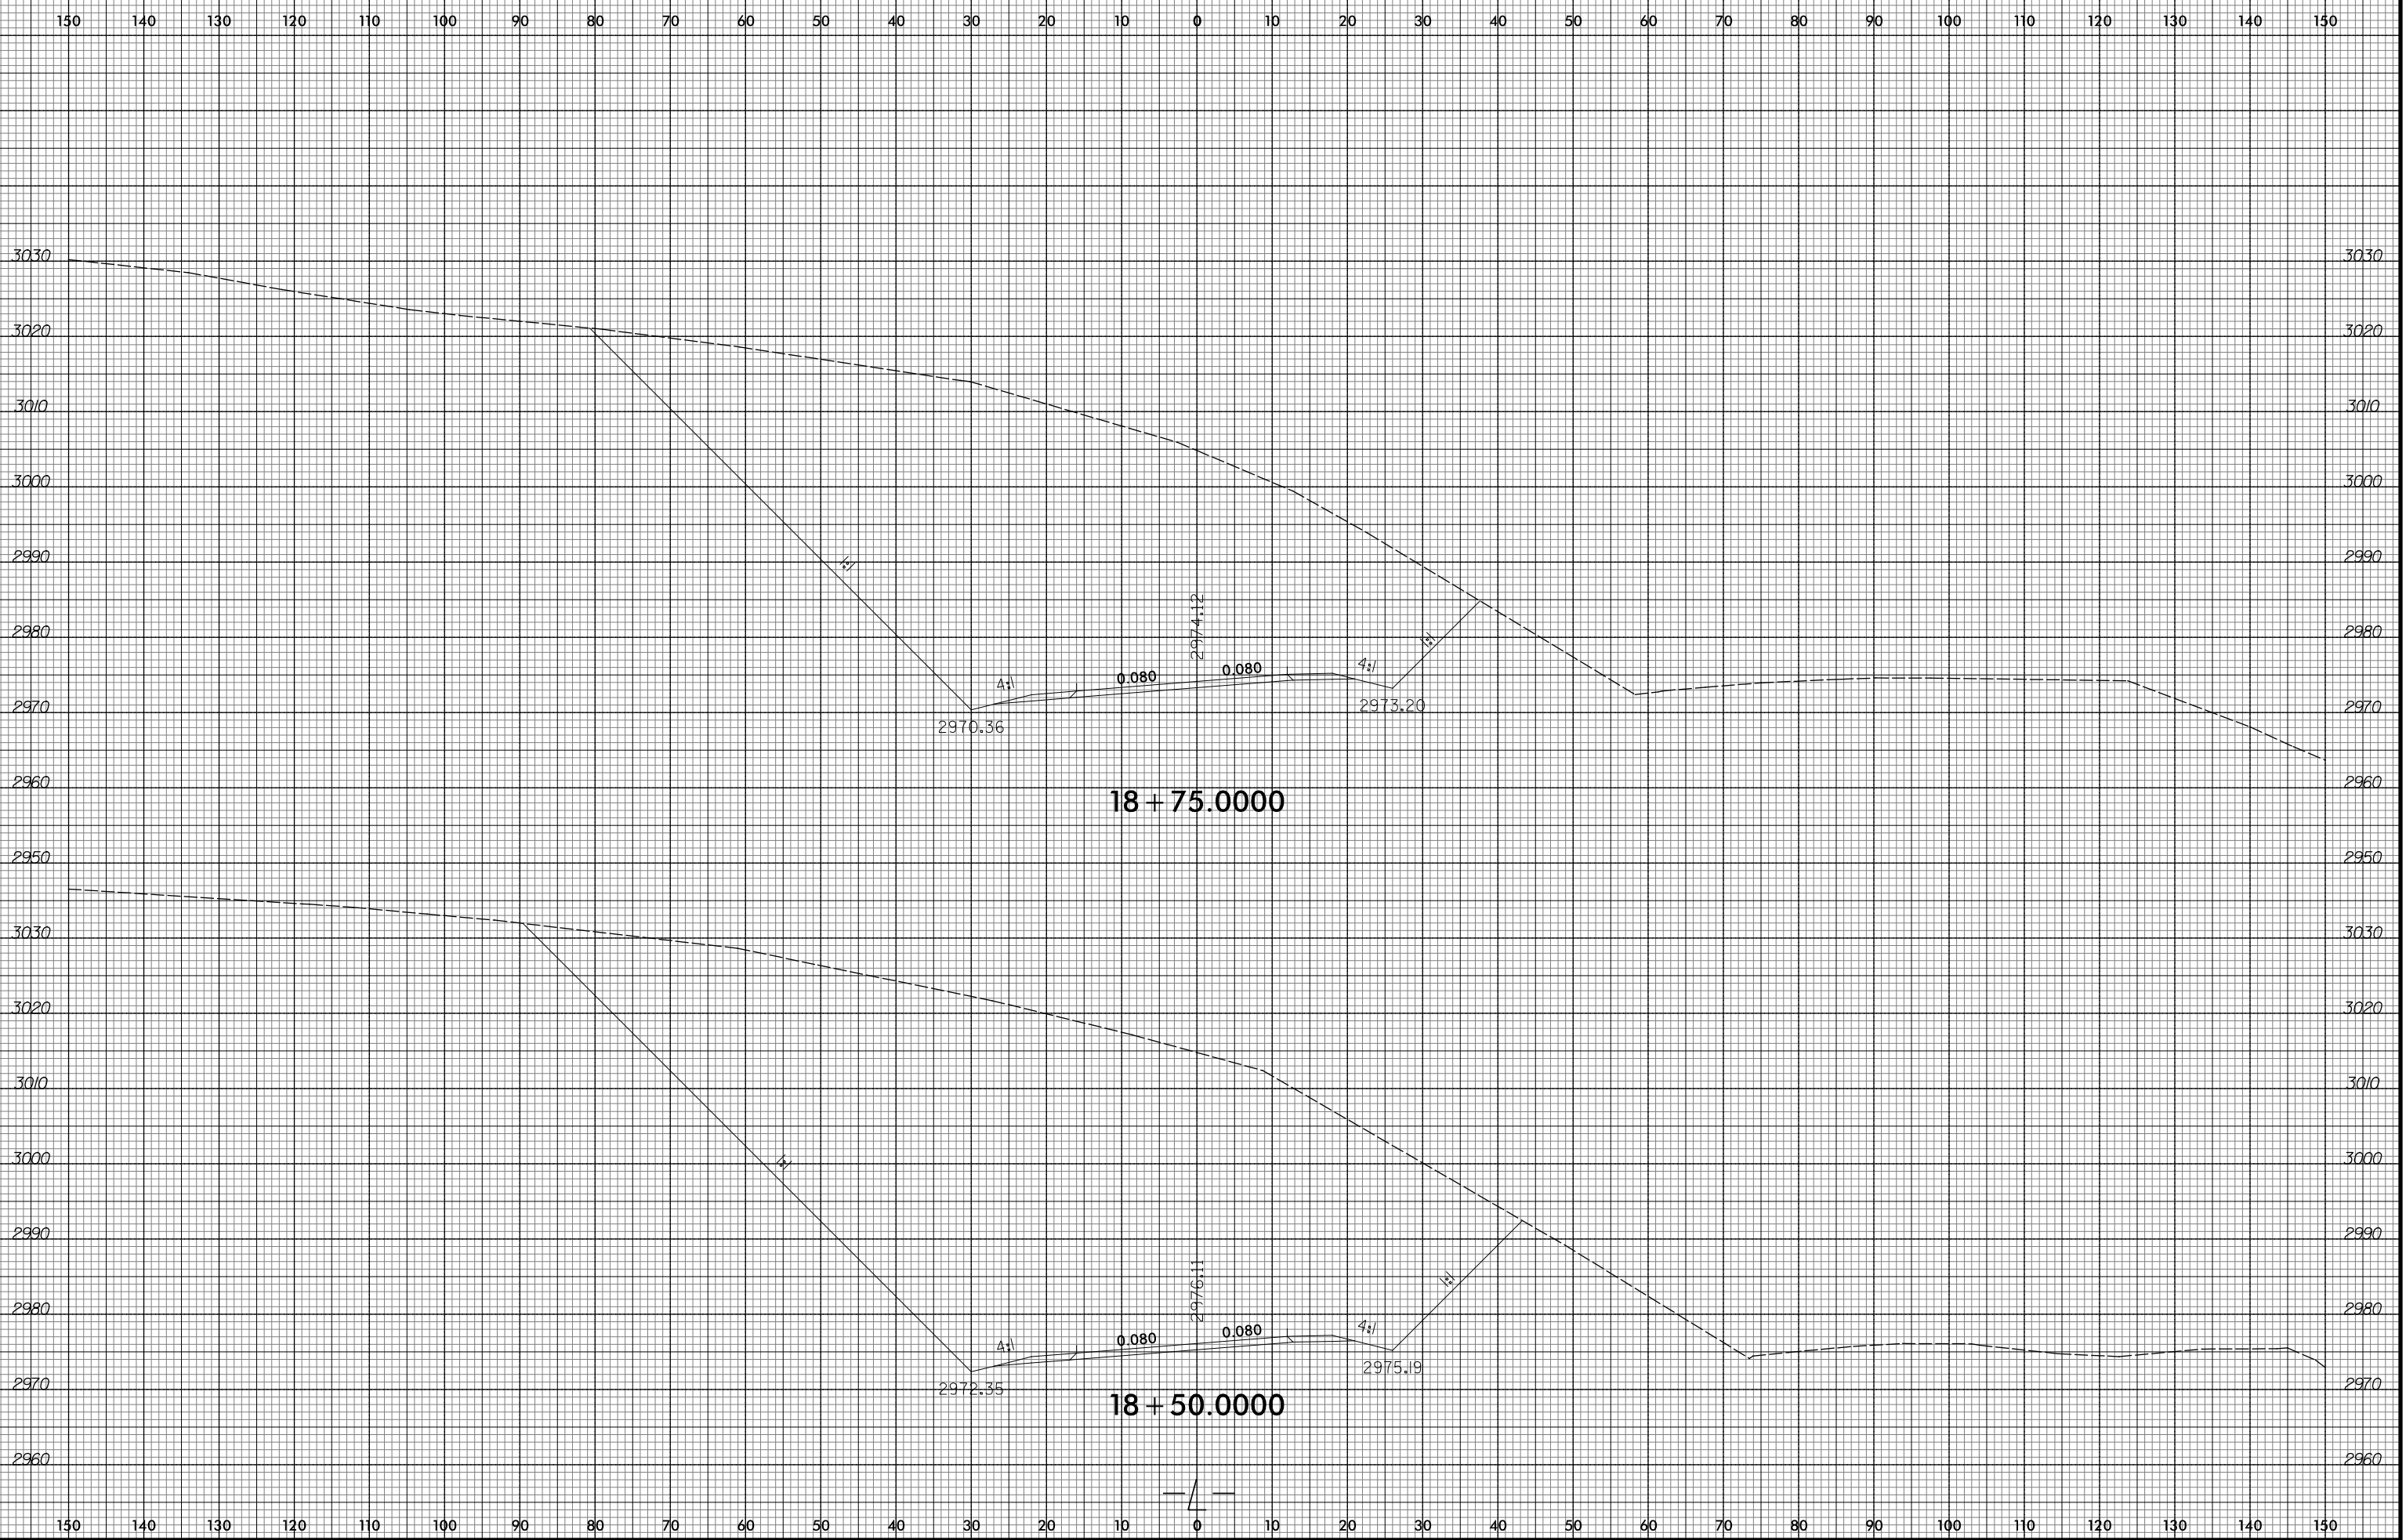

10/23/2015
R:\Projects\18\Xac\AR-2409C-Relay.xpl.L.dgn
ICA ENGINEERING, INC.