


8/23/99



PROJ. REFERENCE NO.	SHEET NO.
R-2409C	X-34

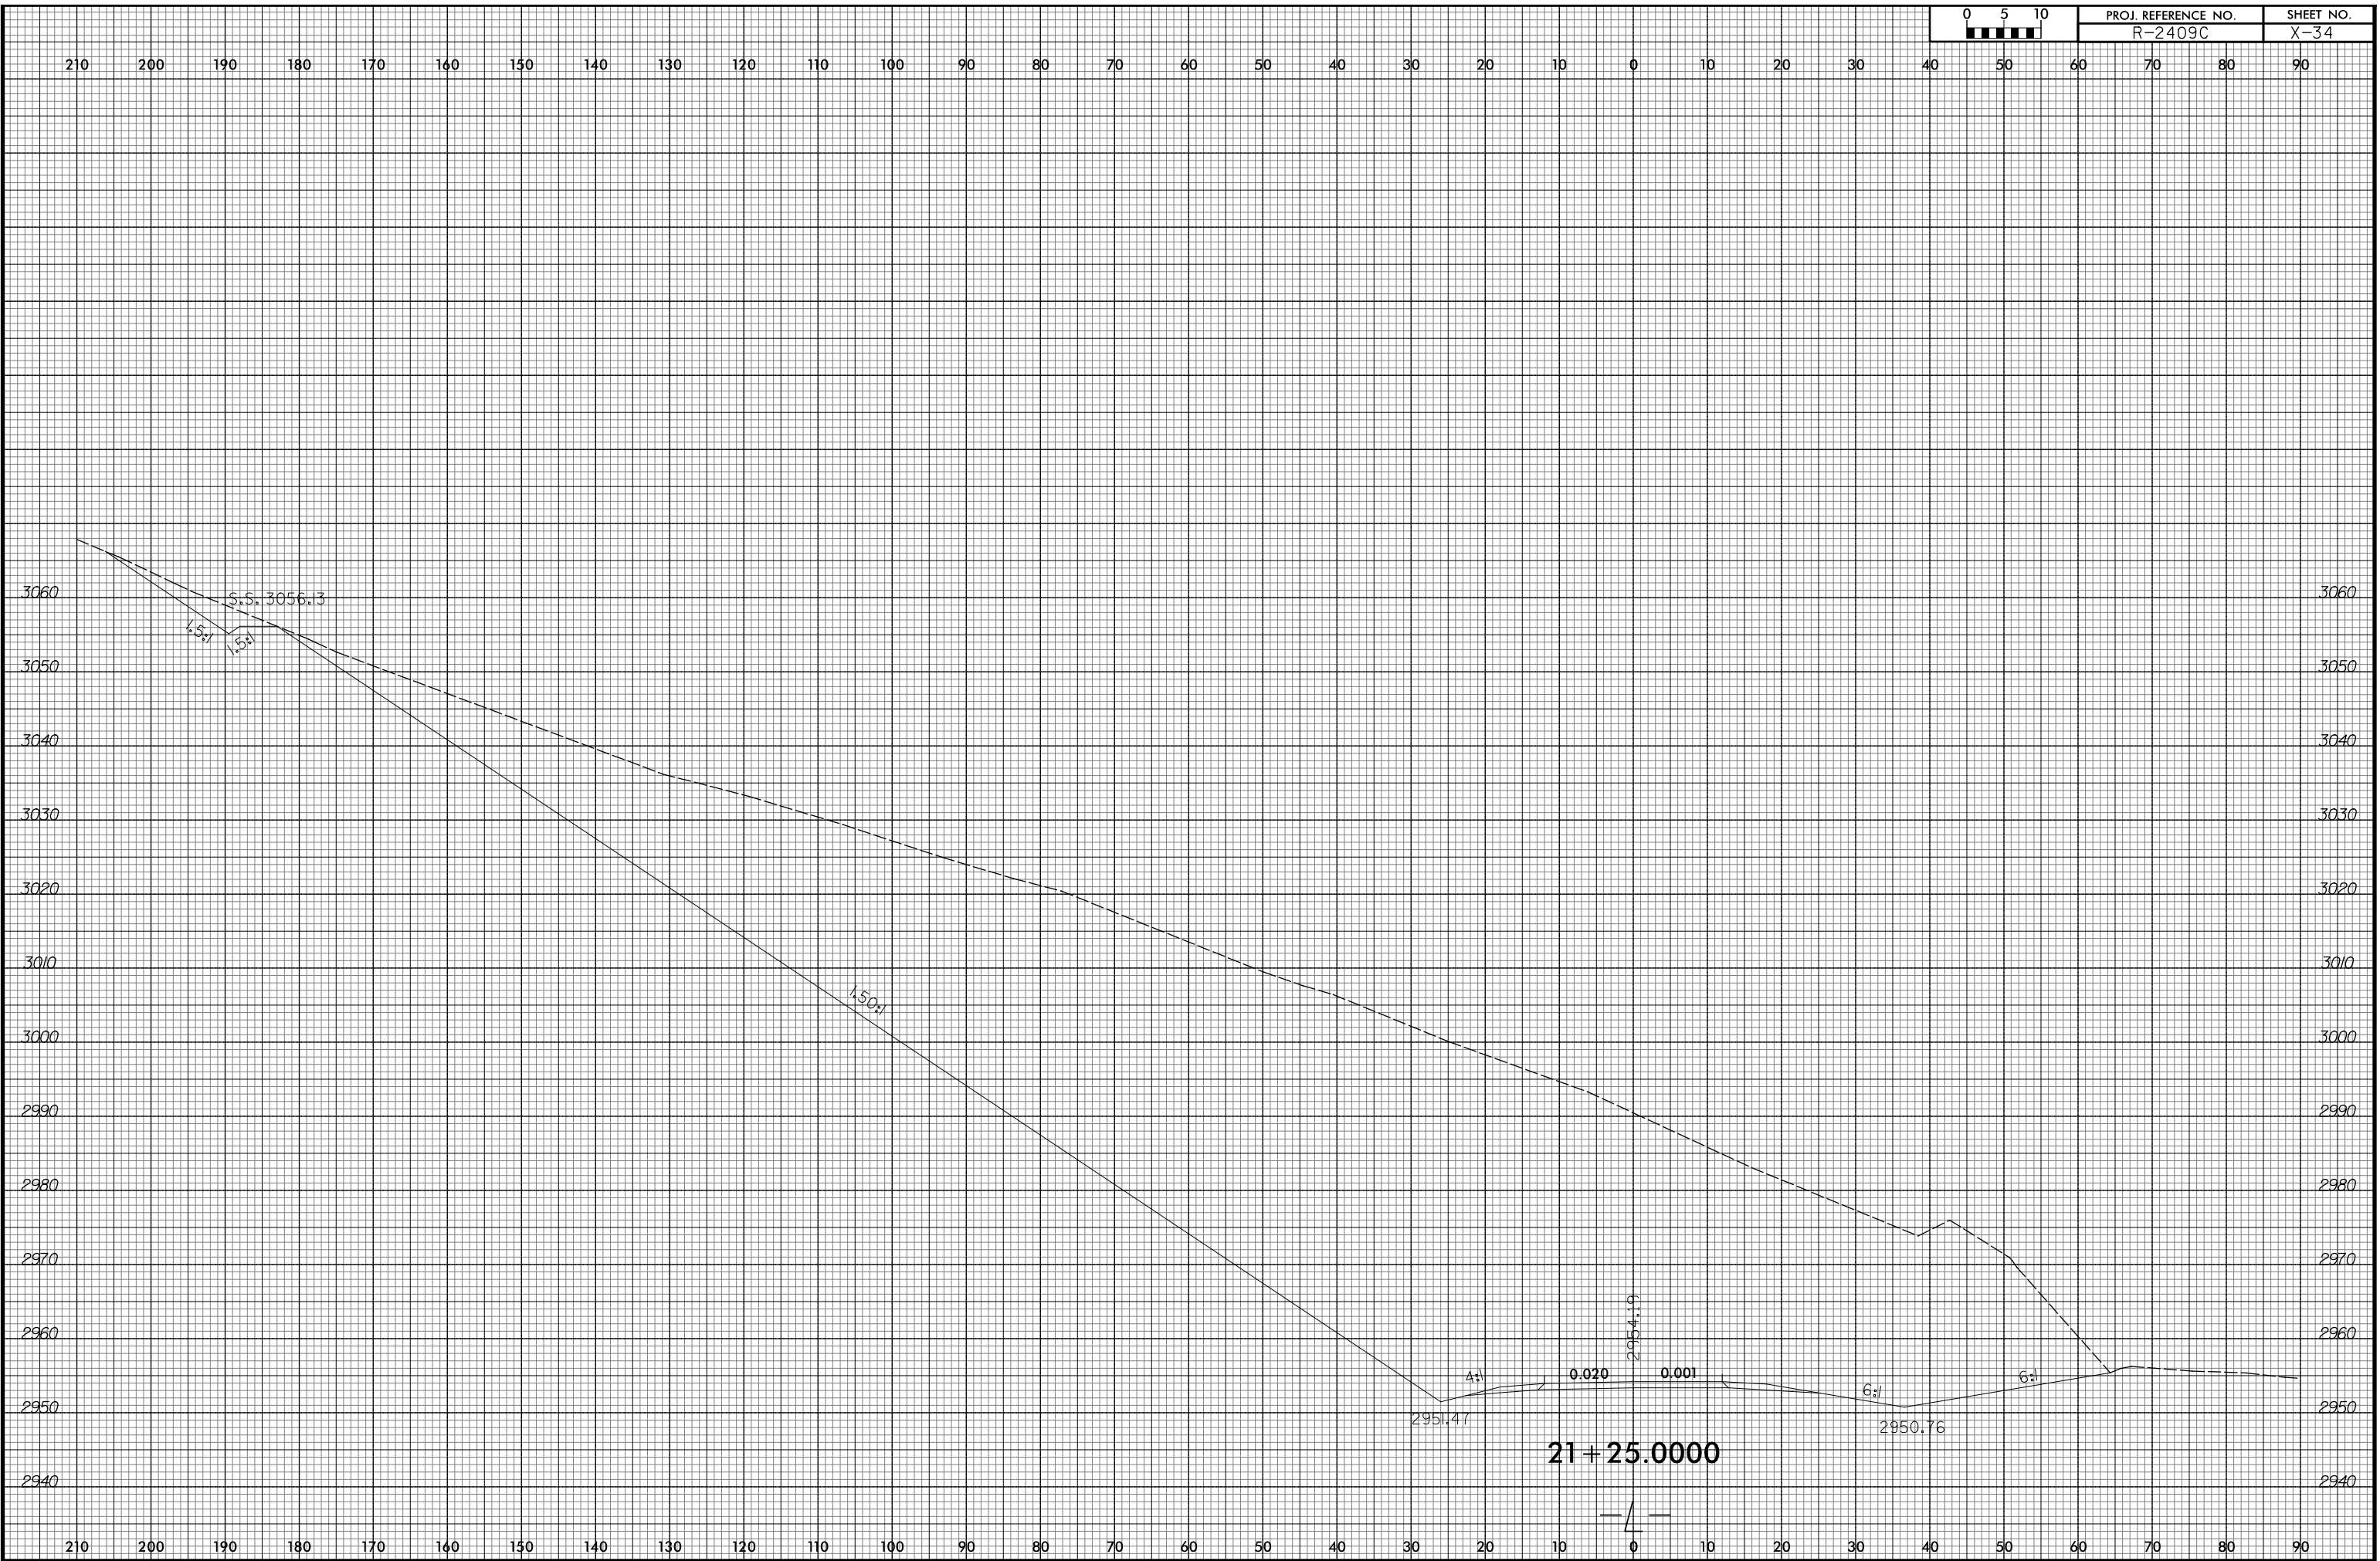

21 + 25.0000



10/23/2015
 R:\Projects\Xac\AR-2409C_Rev1.L.dgn
 ICA ENGINEERING, INC.