


8/23/99



| | |
|--------------------------------|-------------------|
| PROJ. REFERENCE NO. R-2409C | SHEET NO. X-75 |
|--------------------------------|-------------------|

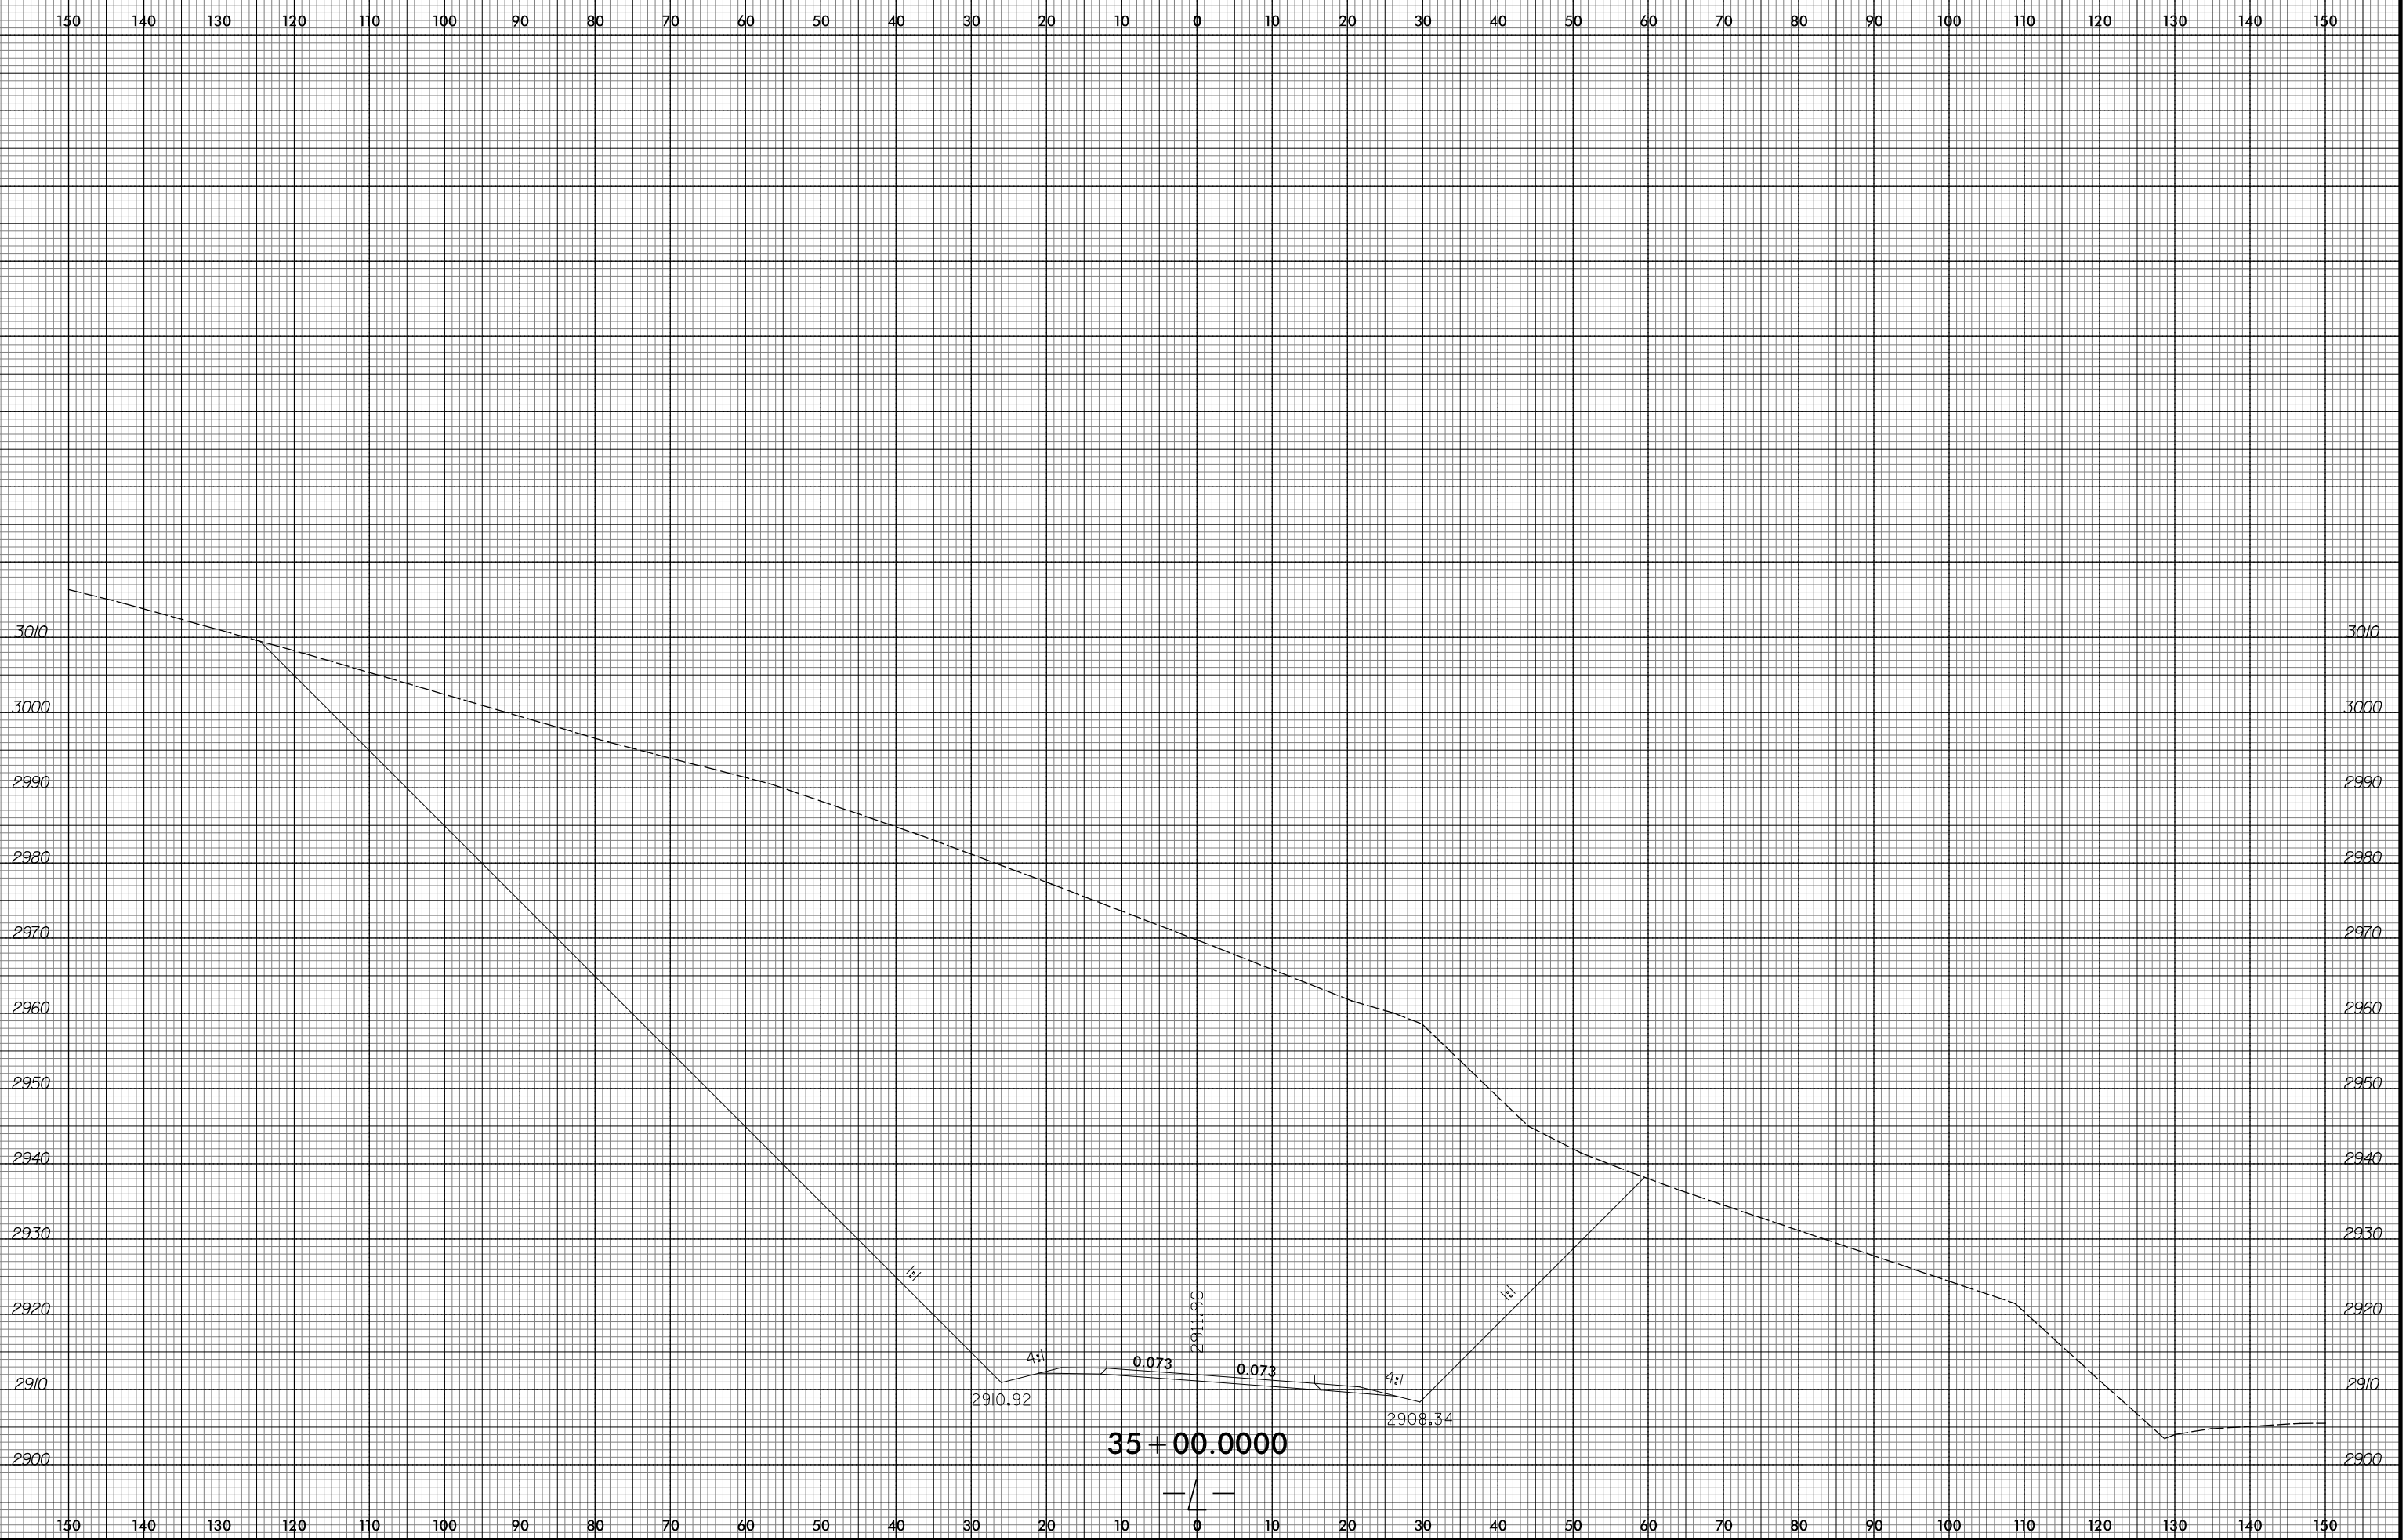

1/2:1
4:1
0.073
2911.96
0.073
4:1
1/2:1

2910.92
2908.34

35 + 00.0000

10/23/2015
R:\Projects\Xac\AR-2409C-Relay.xpl.L.dgn
ICA ENGINEERING, INC.