
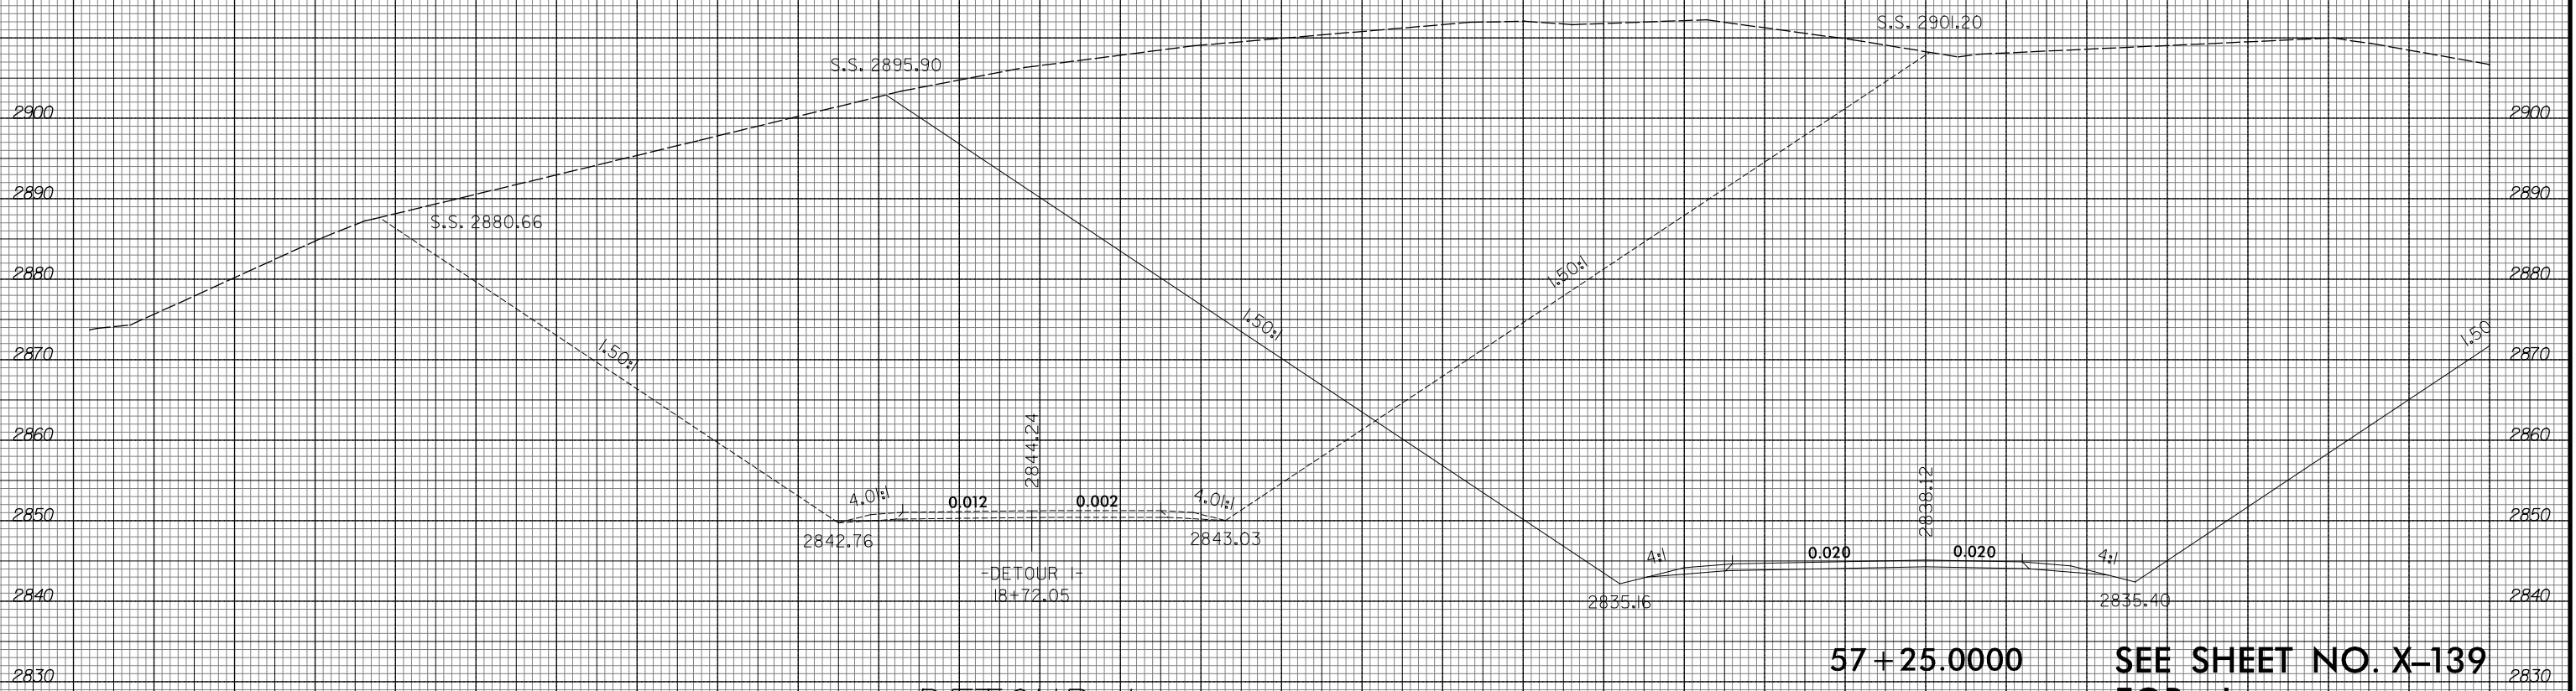


230 220 210 200 190 180 170 160 150 140 130 120 110 100 90 80 70 60 50 40 30 20 10 0 10 20 30 40 50 60 70

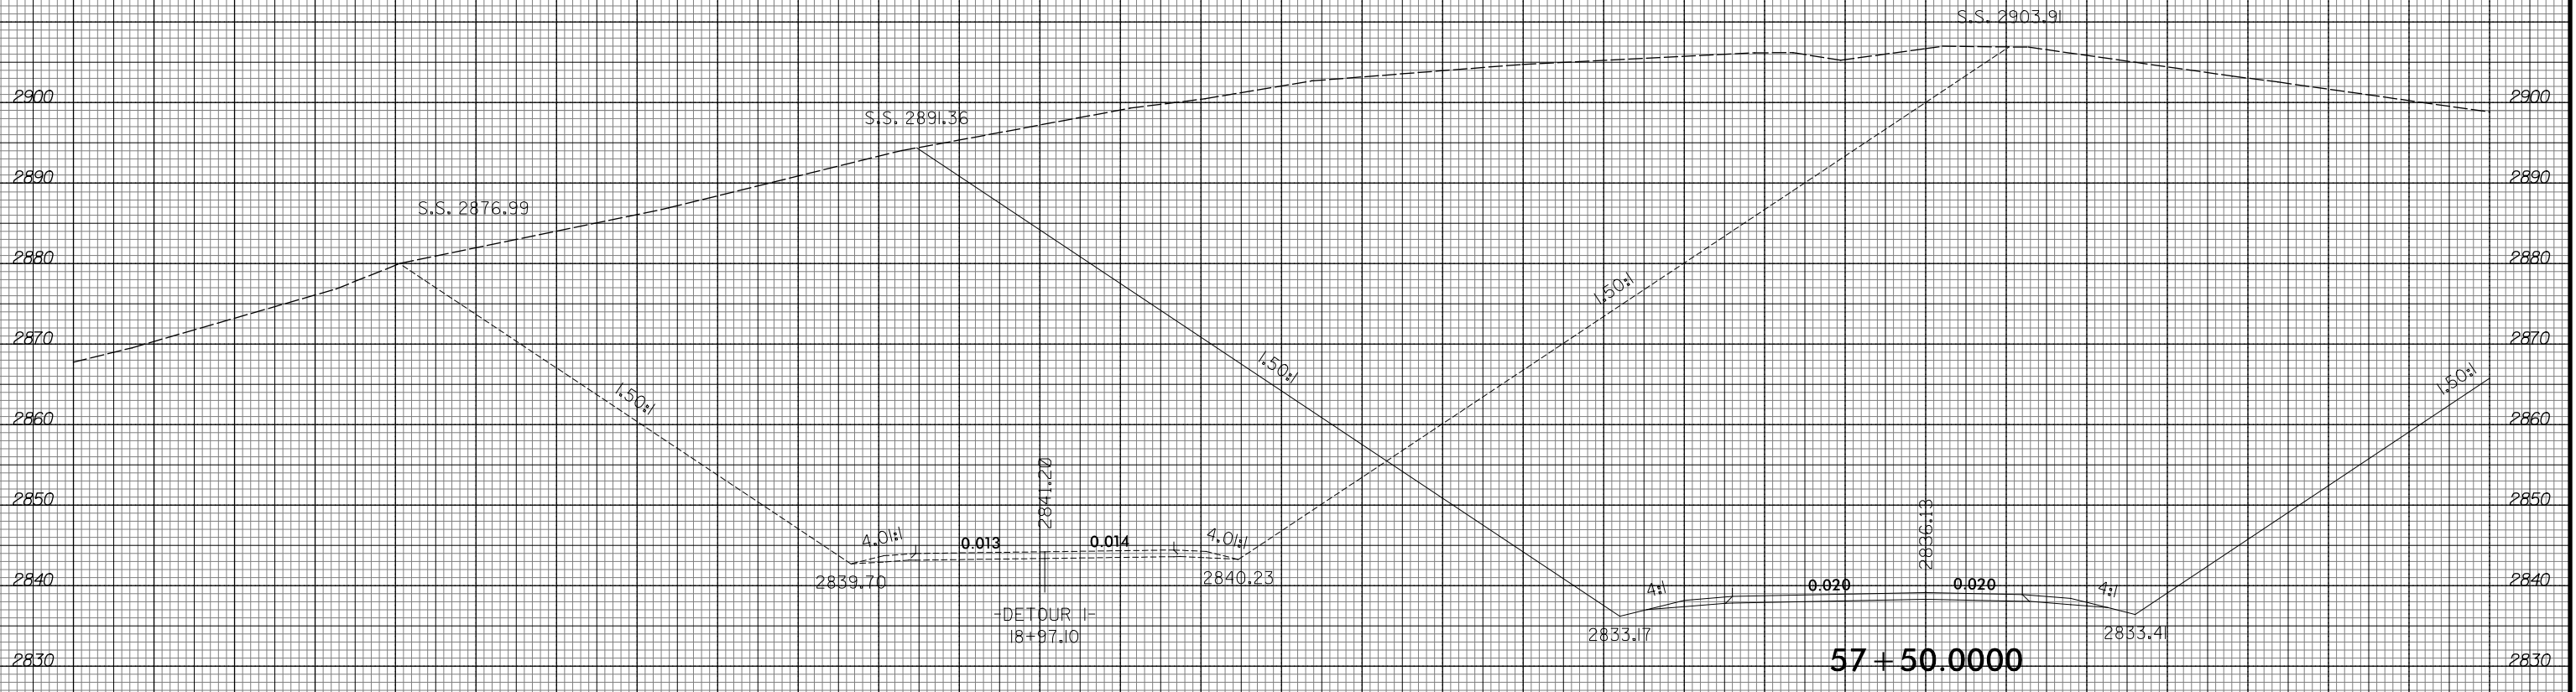

-DETOUR I-

57+25.000

SEE SHEET NO. X-139
FOR -L-