


8/23/99



PROJ. REFERENCE NO.	SHEET NO.
R-2409C	X-212

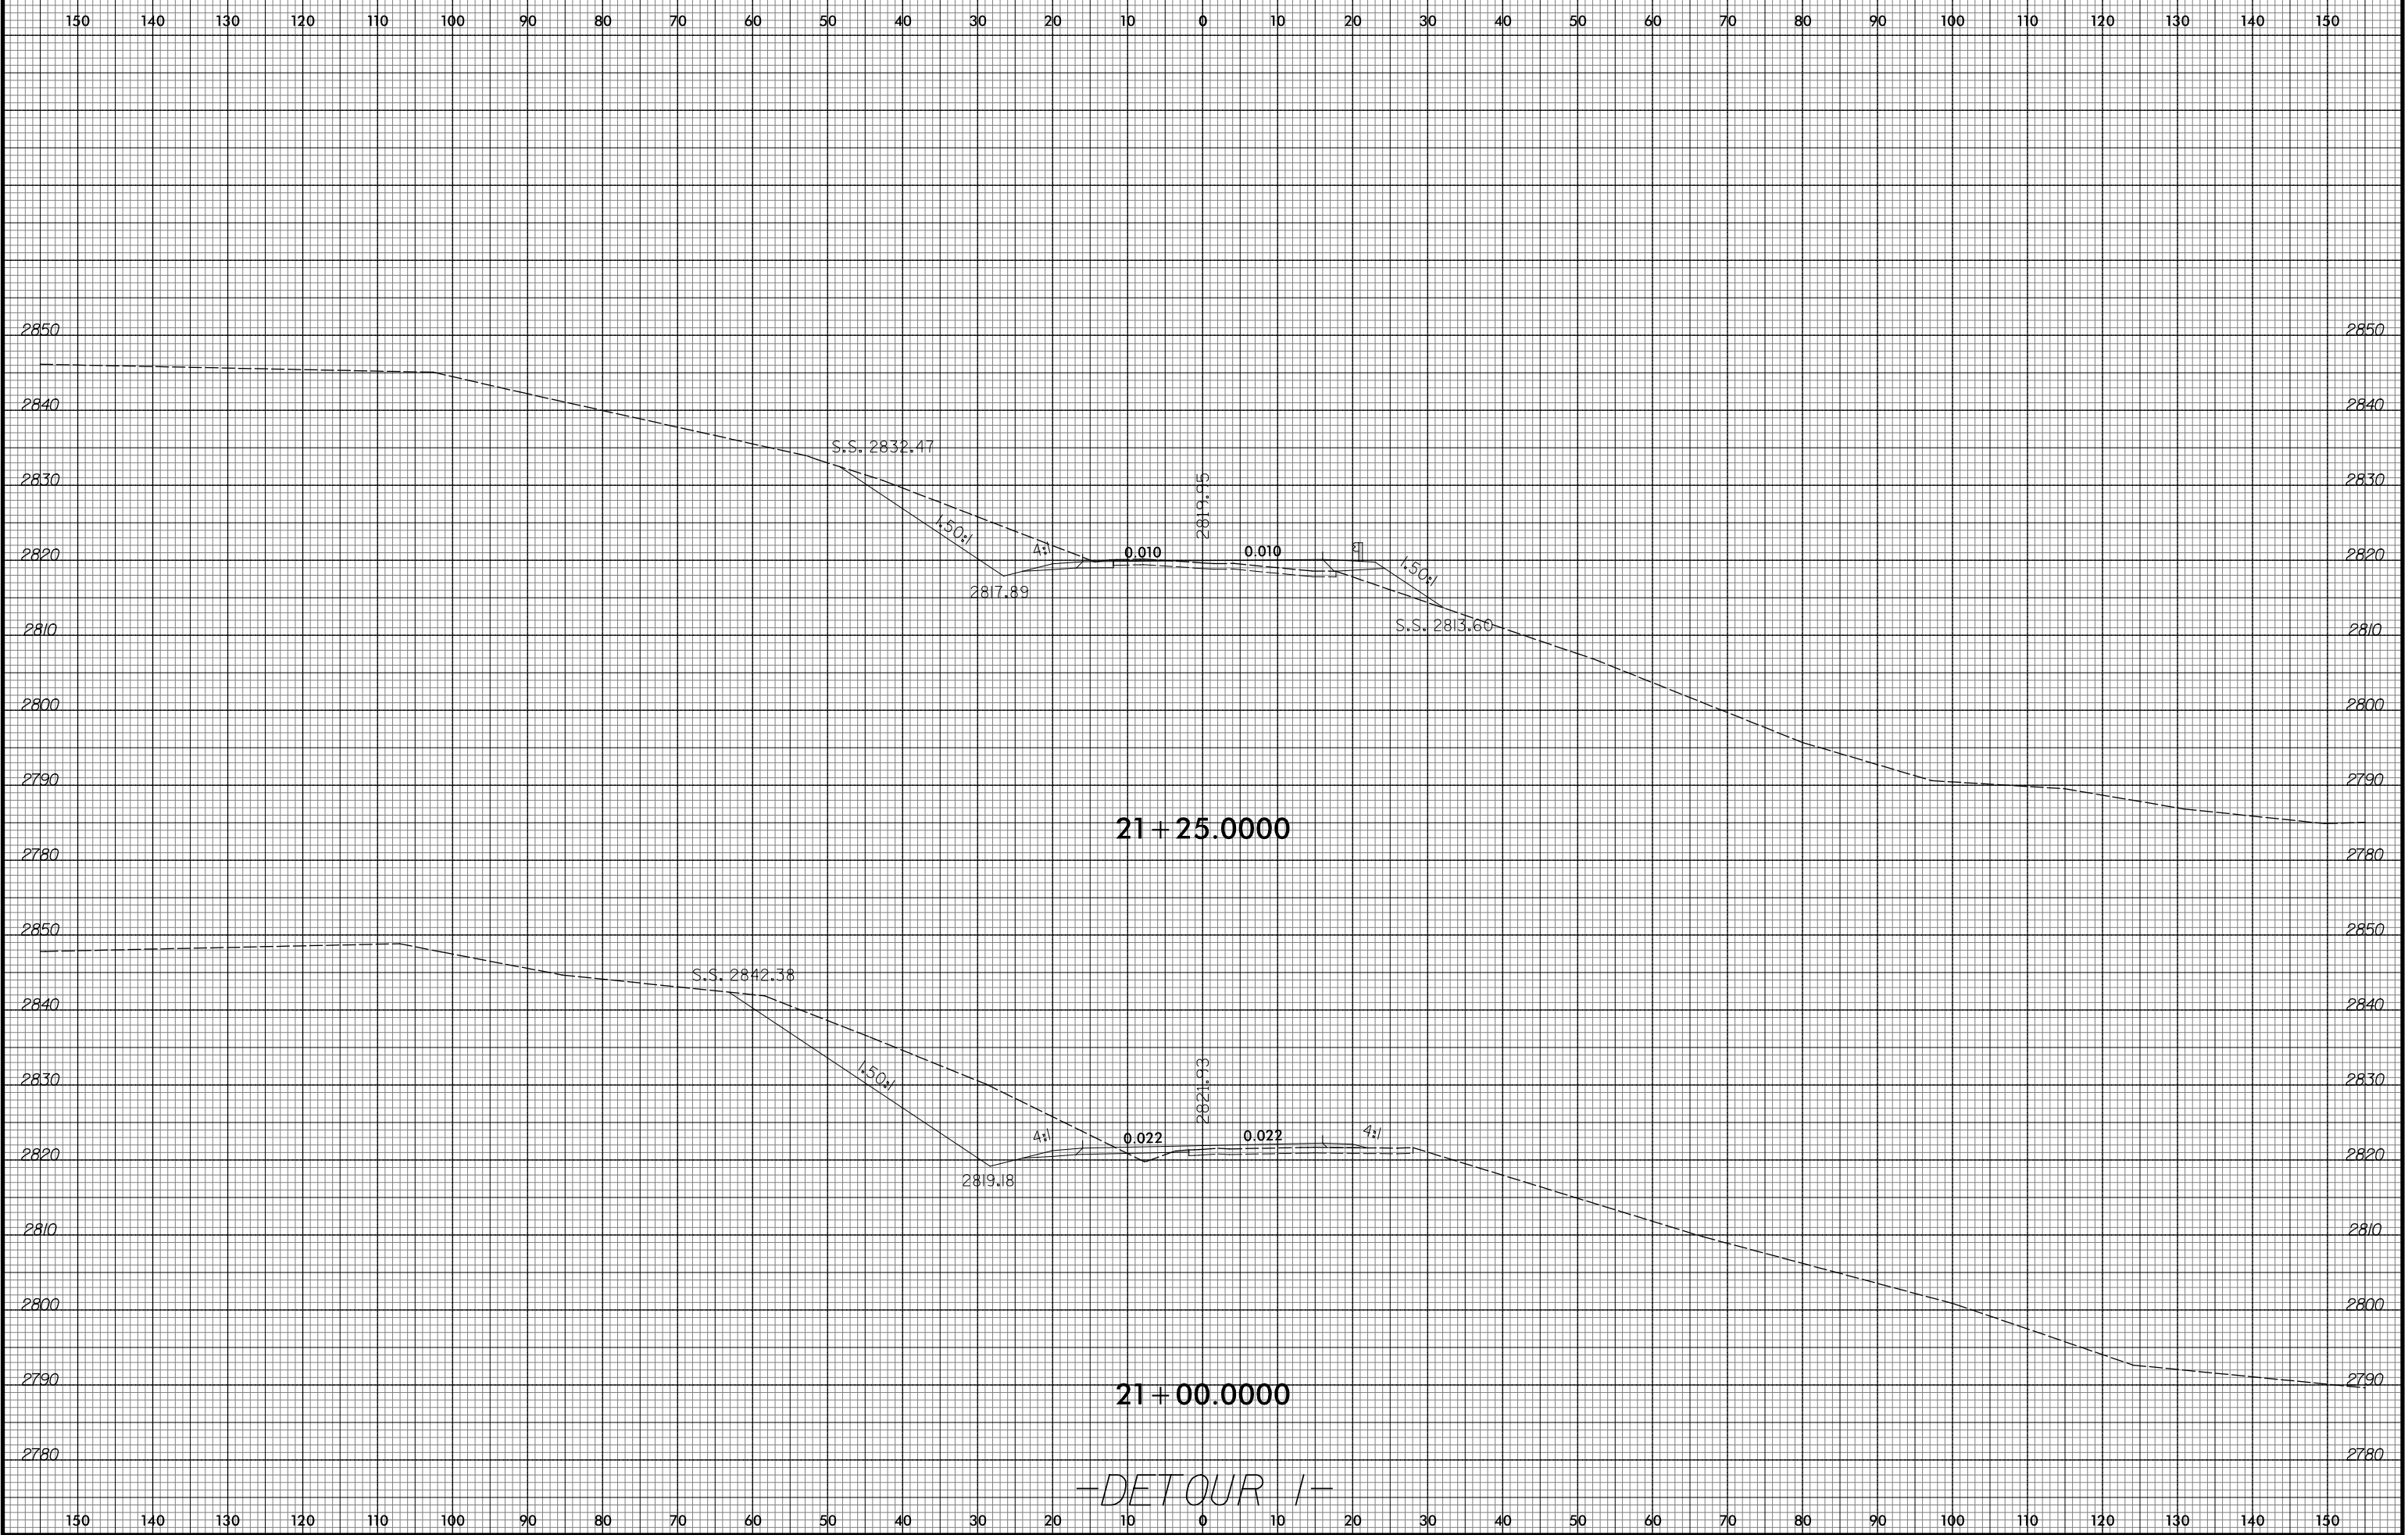

11/5/2015
R:\Roadway\Xac\AR-2409C-Relay.xpl_Detour1.dgn
ICA ENGINEERING, INC.