

**This electronic collection of documents is provided
for the convenience of the user
and is Not a Certified Document –**

**The documents contained herein were originally issued
and sealed by the individuals whose names and license
numbers appear on each page, on the dates appearing
with their signature on that page.**


**This file or an individual page
shall not be considered a certified document.**

09/08/99

STATE OF NORTH CAROLINA
DIVISION OF HIGHWAYS

T.I.P. NO.	SHEET NO.
R-2409C	UO-1

TIP PROJECT: R-2409C

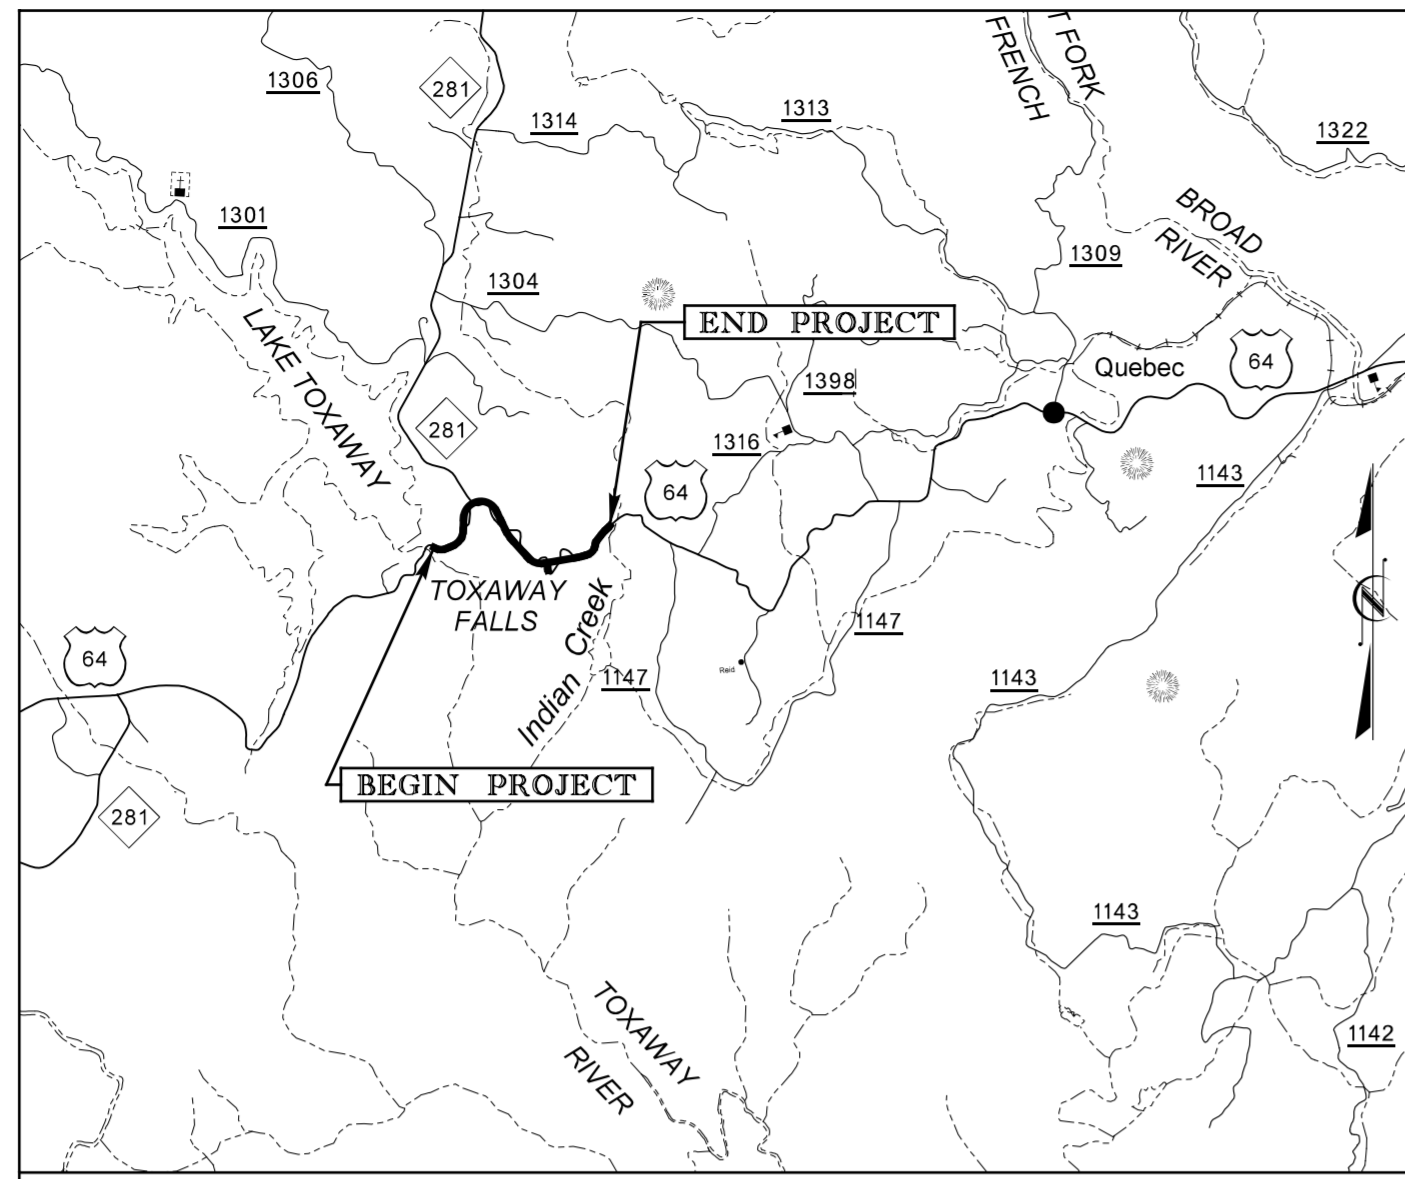


VICINITY MAP

UTILITIES BY OTHERS PLANS TRANSYLVANIA COUNTY

LOCATION: US 64 from LAKE TOXAWAY to INDIAN CREEK


TYPE OF WORK: AERIAL AND BURIED UTILITIES

BEGIN PROJECT R-2409C
-L- POT 10+05.00

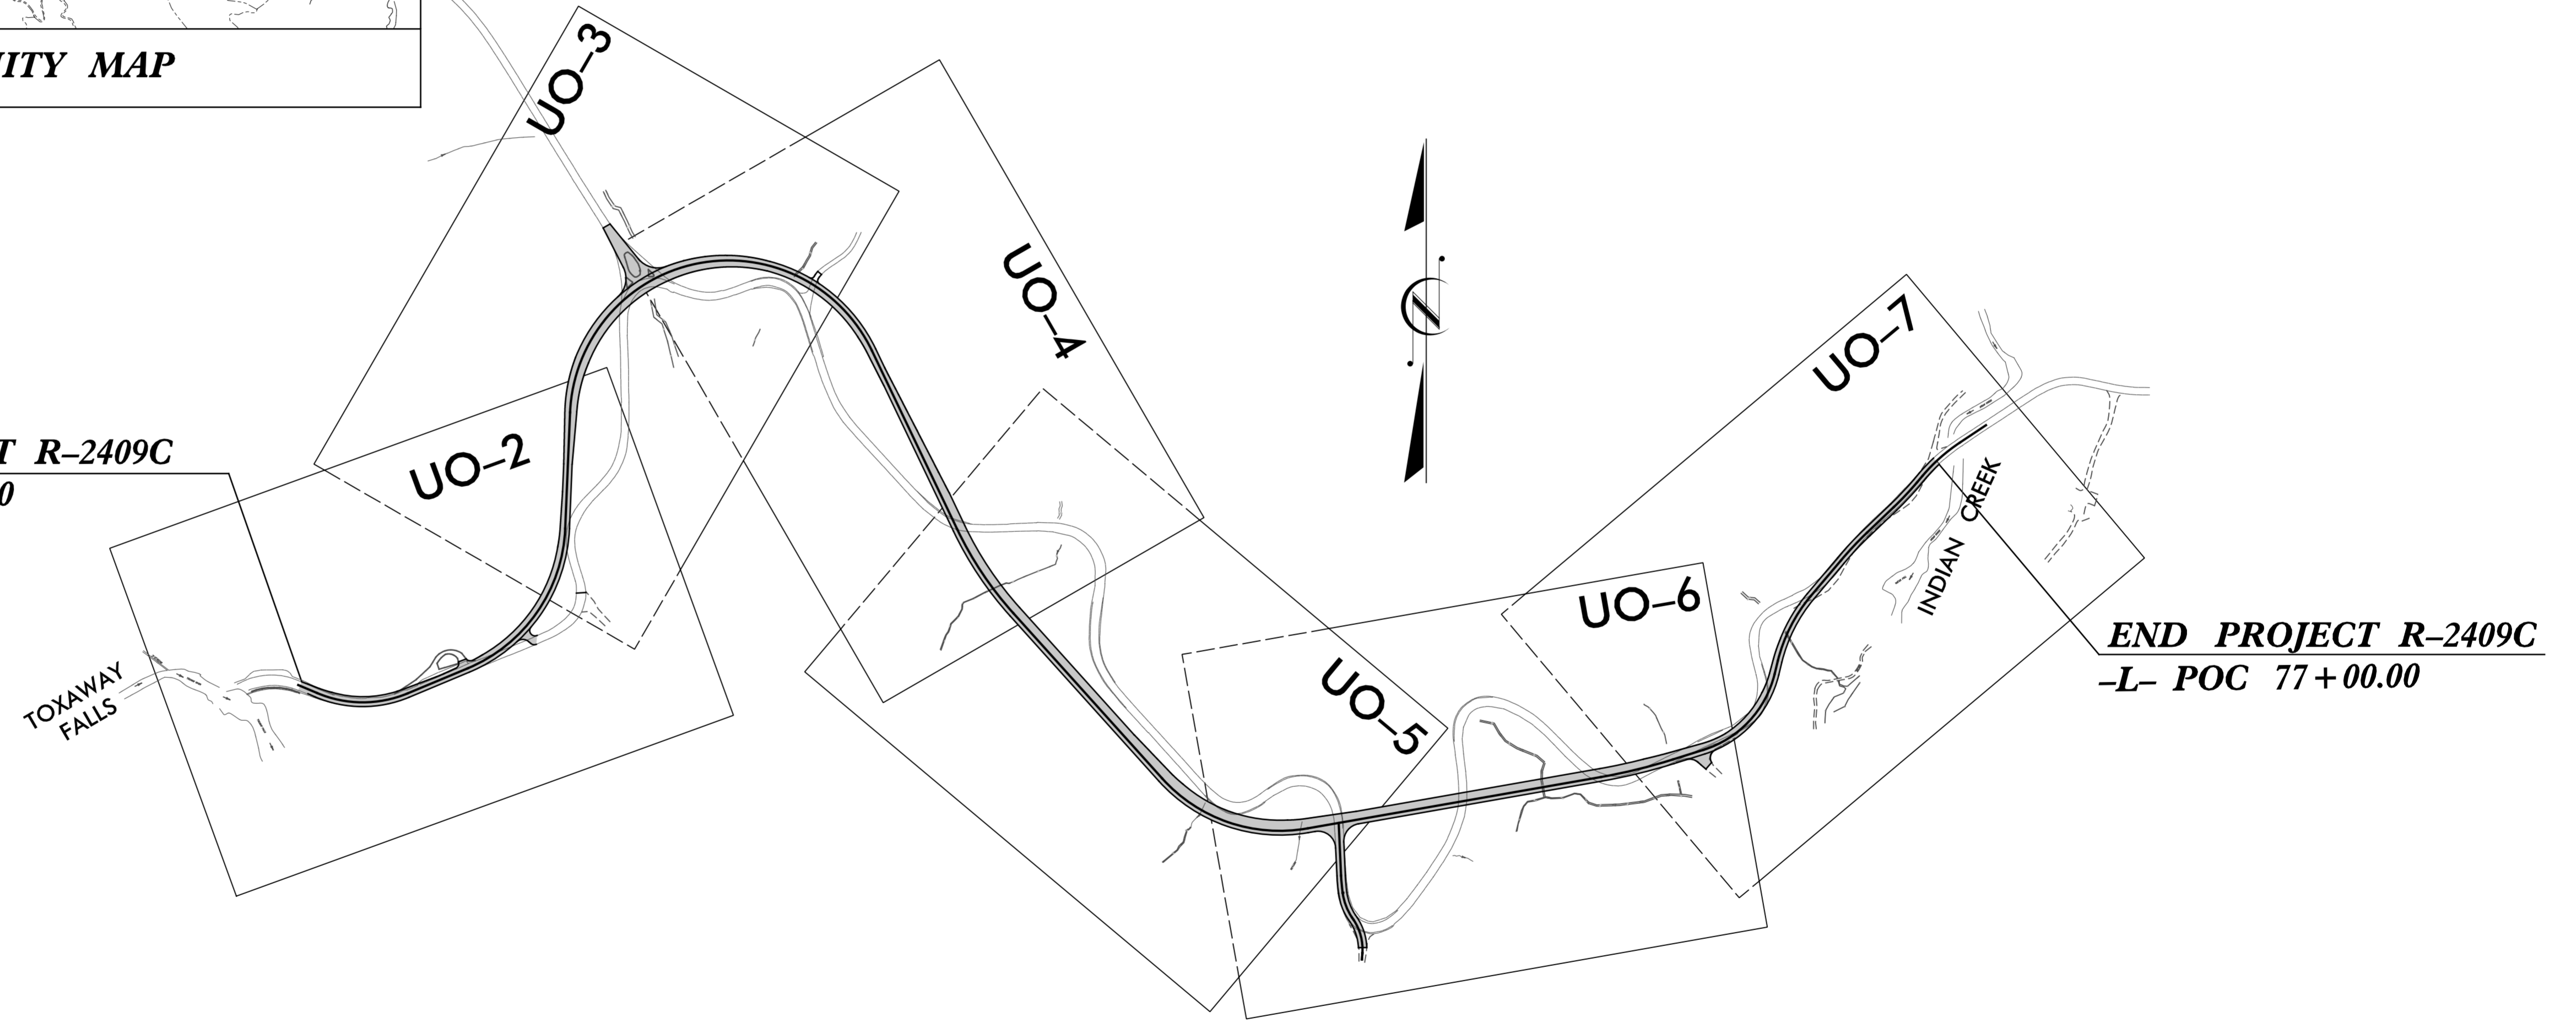

END PROJECT R-2409C
-L- POC 77+00.00

CONTRACT:

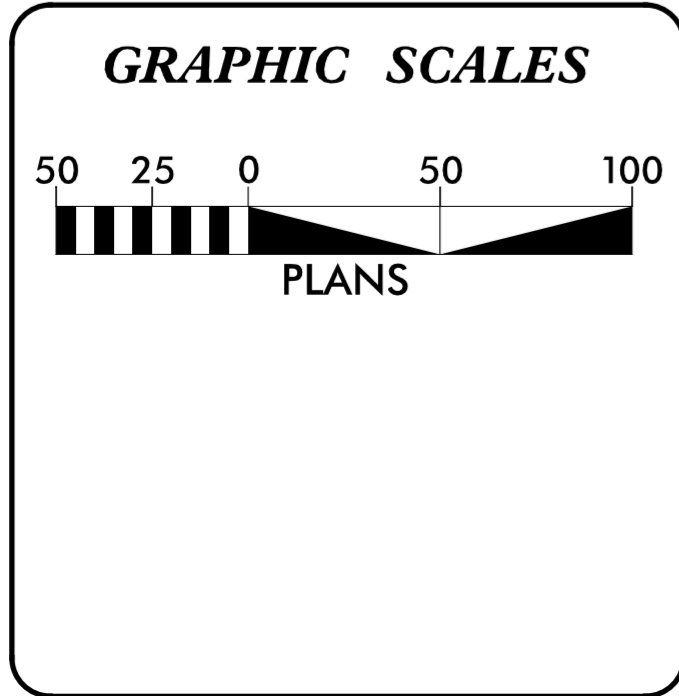

INDEX OF SHEETS

SHEET NO.	DESCRIPTION
UO-1	TITLE SHEET
UO-2 THRU UO-7	UTILITIES BY OTHERS PLAN SHEET

POWER AND PHONE OWNERS ON PROJECT

(1) POWER - HAYWOOD EMC
Mike Whitmire
PHONE (800) 951-6088 ext 6214

(2) TELEPHONE - COMPORIUM
(FORMALLY CITIZENS TELEPHONE COMPANY)
JIMMY ALDRIDGE
PHONE (828) 883-6451

(3) CABLE - MORRIS BROADBAND
CHRIS MCCALL
PHONE (828) 697-3600 EXT 646

PLANS PREPARED BY:

CH ENGINEERING

3220 GLEN ROYAL RD. RALEIGH, NC 27617
TELE 919.788.0224 FAX 919.788.0232
NC LICENSE #P-0189

UTILITIES PROJECT ENGINEER

Mary Jo Lee, P.E.

PREPARED FOR THE OFFICE OF:
**DIVISION OF HIGHWAYS
UTILITIES UNIT
UTILITIES ENGINEERING**


1555 MAIL SERVICE CENTER
RALEIGH NC 27699-1555
PHONE (919) 707-6690
FAX (919) 250-4151

Roger Worthington, P.E. UTILITIES SECTION ENGINEER

10/20/2015
R:\Utilities\2409C_ut_rsh_u001.psh.dgn
USERNAME

UTILITIES BY OTHERS

NOTE:
 ALL PROPOSED UTILITY WORK
 SHOWN ON THIS SHEET WILL
 BE DONE BY OTHERS

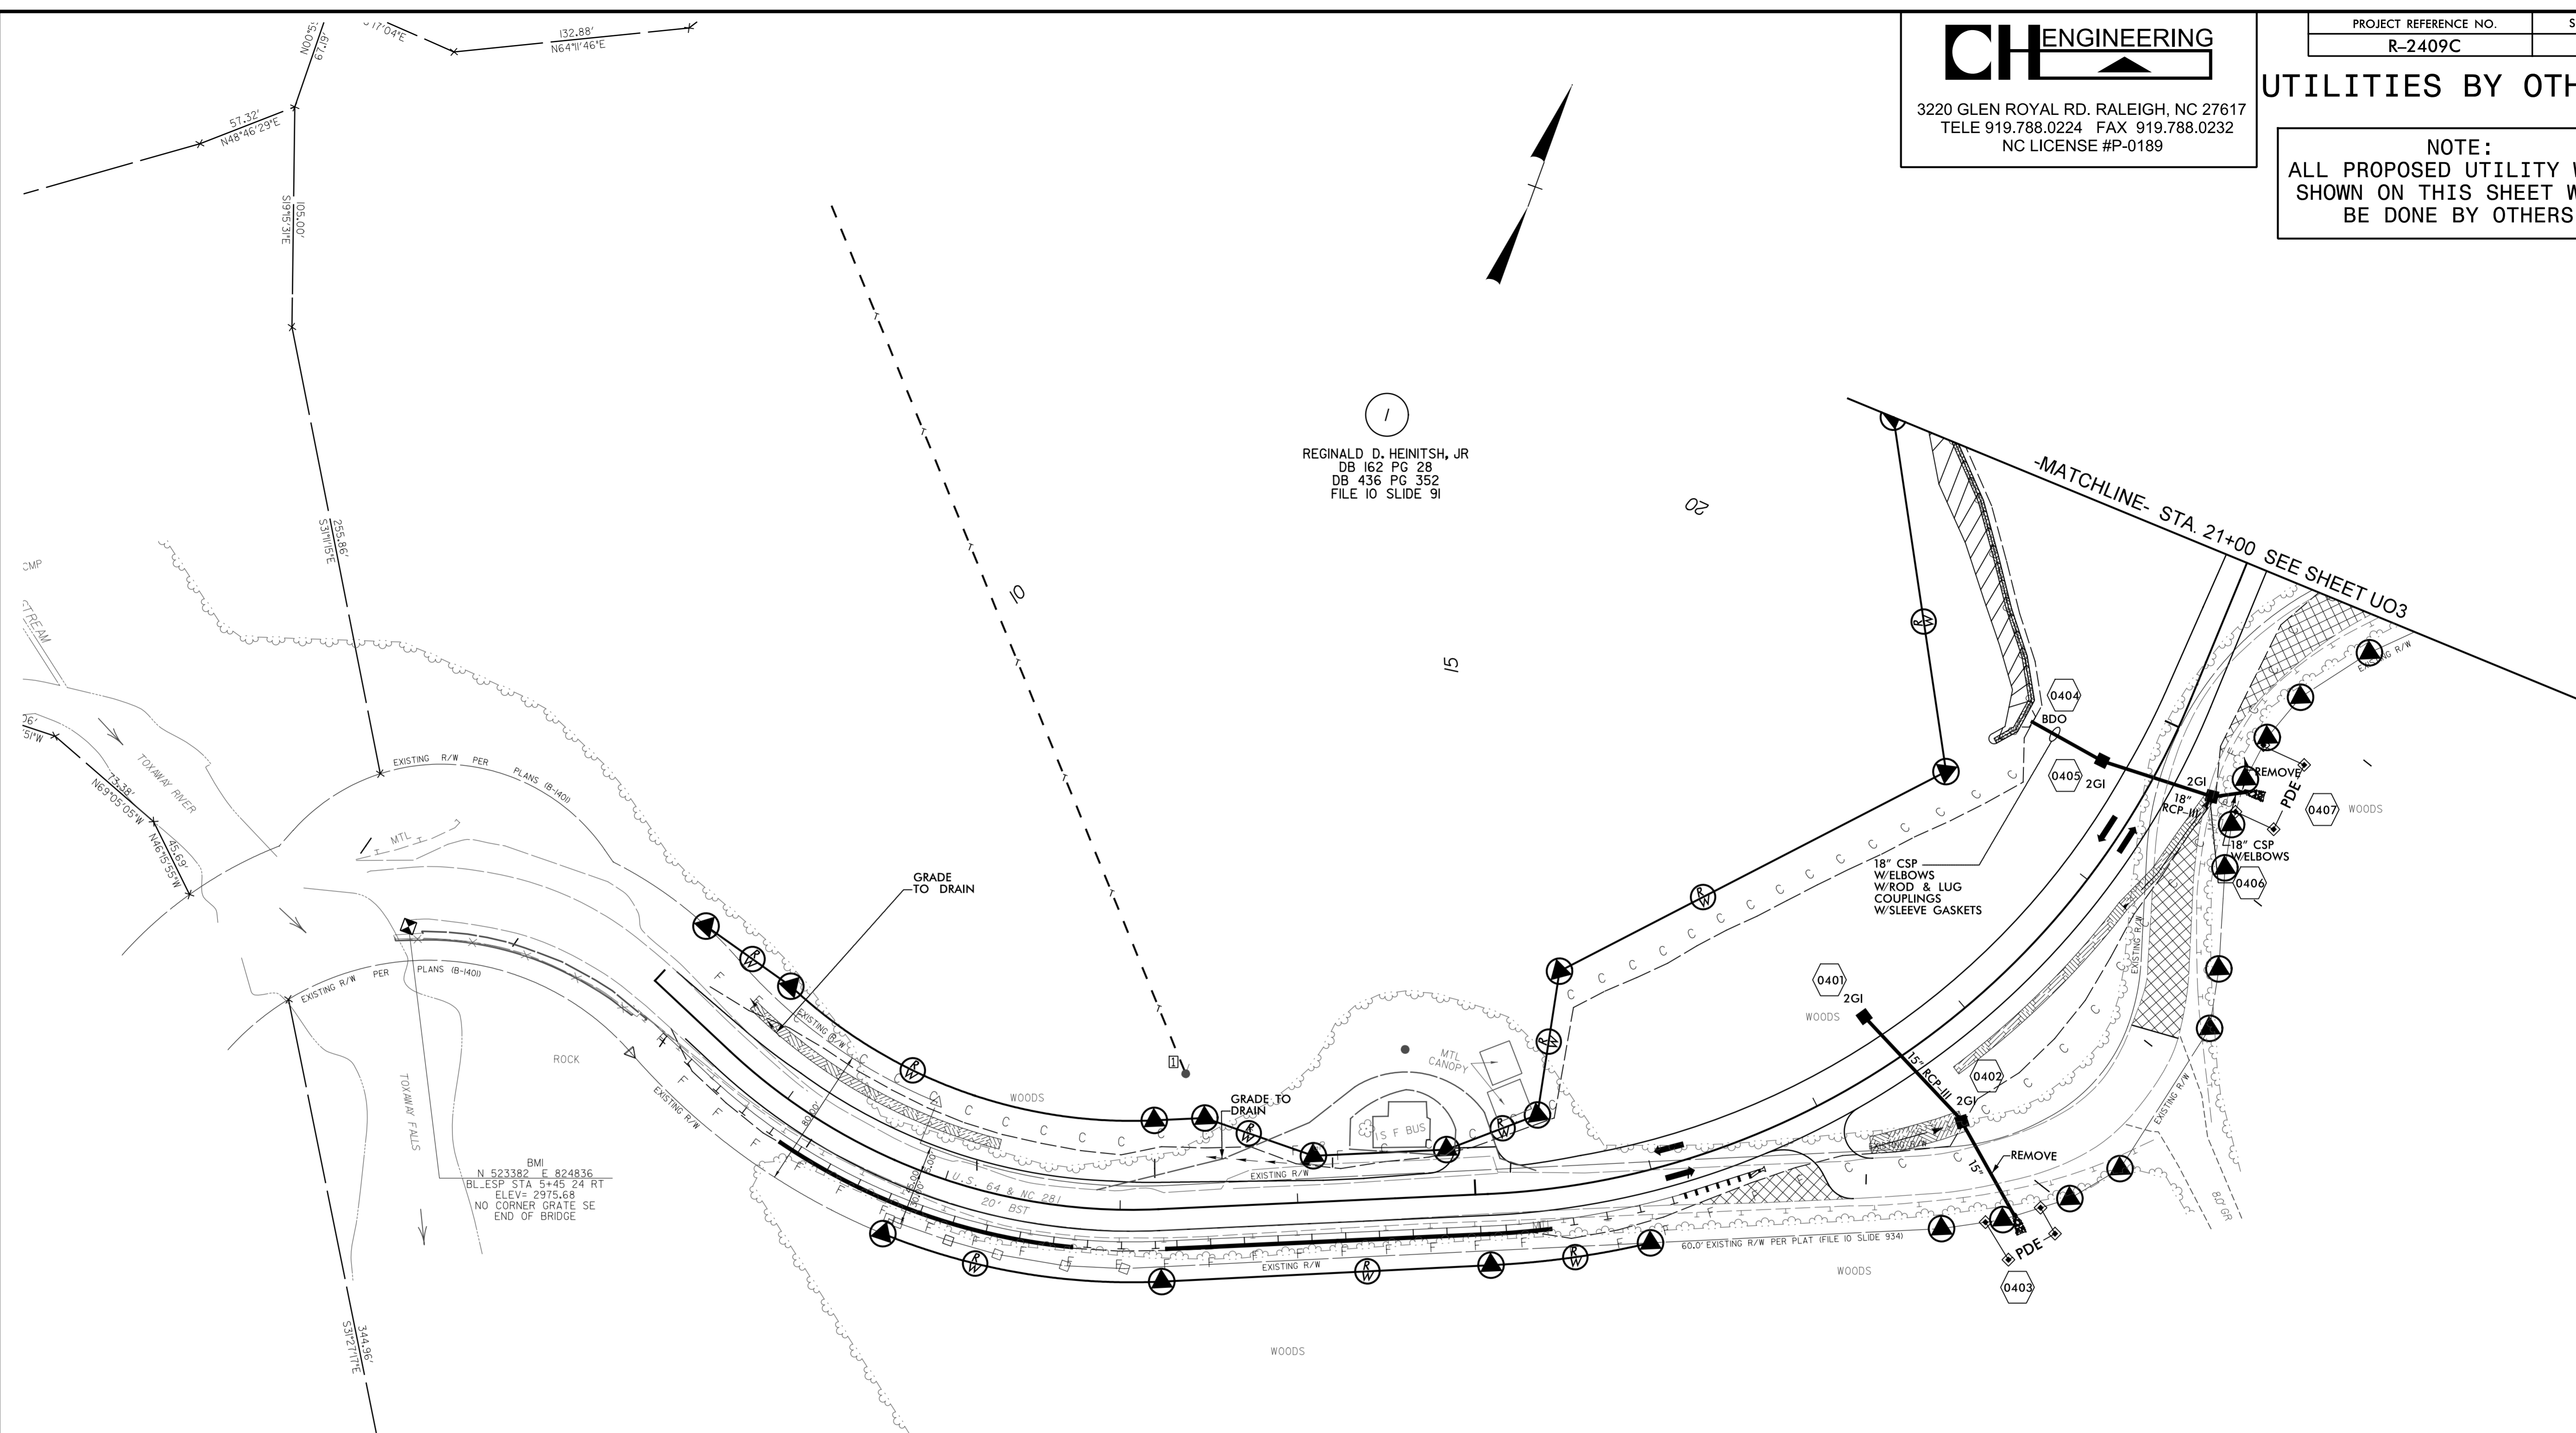


LEGEND

- EXISTING JOINT POWER AND TELEPHONE POLE
- PROPOSED JOINT POWER, TELEPHONE POLE, & CATV POLE
- EXISTING TELEPHONE POLE
- PROPOSED TELEPHONE AND CATV POLE
- EXISTING POWER POLE
- PROPOSED POWER POLE
- EXISTING OVERHEAD POWER LINES
- PROPOSED OVERHEAD POWER LINES
- EXISTING OVERHEAD TELEPHONE LINES
- PROPOSED OVERHEAD TELEPHONE AND CATV LINES
- PROPOSED O/H POWER, TELEPHONE, AND CATV LINES

2
 STATE OF NORTH CAROLINA
 DB 267 PG 838
 DB385 PG 390
 DB 404 PG 271
 FILE 10 SLIDE 934

SHOWN AS N.C. DIVISION OF PARKS AND RECREATION
 TRACT NO. 18 OF
 GORGES STATE PARK
 ON A SURVEY BY E. ROGER RAXTER, PLS RECORDED IN FILE 10, SLIDE 934
 PENNSYLVANIA REGISTER OF DEEDS

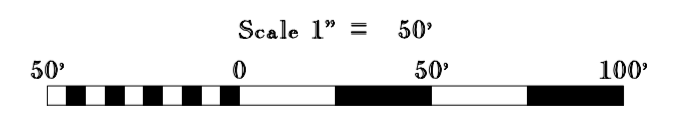

LEGEND

- EXISTING JOINT POWER AND TELEPHONE POLE
- PROPOSED JOINT POWER, TELEPHONE POLE, & CATV POLE
- EXISTING TELEPHONE POLE
- PROPOSED TELEPHONE AND CATV POLE
- EXISTING POWER POLE
- PROPOSED POWER POLE
- EXISTING OVERHEAD POWER LINES
- PROP O/H POW LINES
- EXISTING OVERHEAD TELEPHONE LINES
- PROP O/H TEL & CATV LINES
- PROP O/H POW TEL & CATV LINES
- PROP O/H POW TEL & CATV LINES

CH ENGINEERING
3220 GLEN ROYAL RD. RALEIGH, NC 27617
TELE 919.788.0224 FAX 919.788.0232
NC LICENSE #P-0189

PROJECT REFERENCE NO. R-2409C	SHEET NO. UO-3
----------------------------------	-------------------


UTILITIES BY OTHERS

NOTE:
ALL PROPOSED UTILITY WORK
SHOWN ON THIS SHEET WILL
BE DONE BY OTHERS

REGINALD D. HEINITSH, JR
DB 162 PG 28
DB 436 PG 352
FILE 10 SLIDE 91


LBM INDUSTRIES, INC
DB 99 PG 524
FILE 9 SLIDE 662

LBM INDUSTRIES, INC.
DB 428 PG 262
FILE 7 PG 435

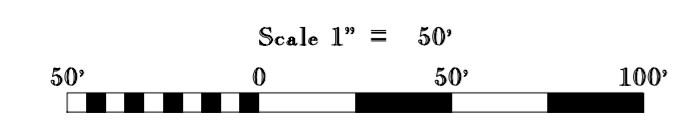







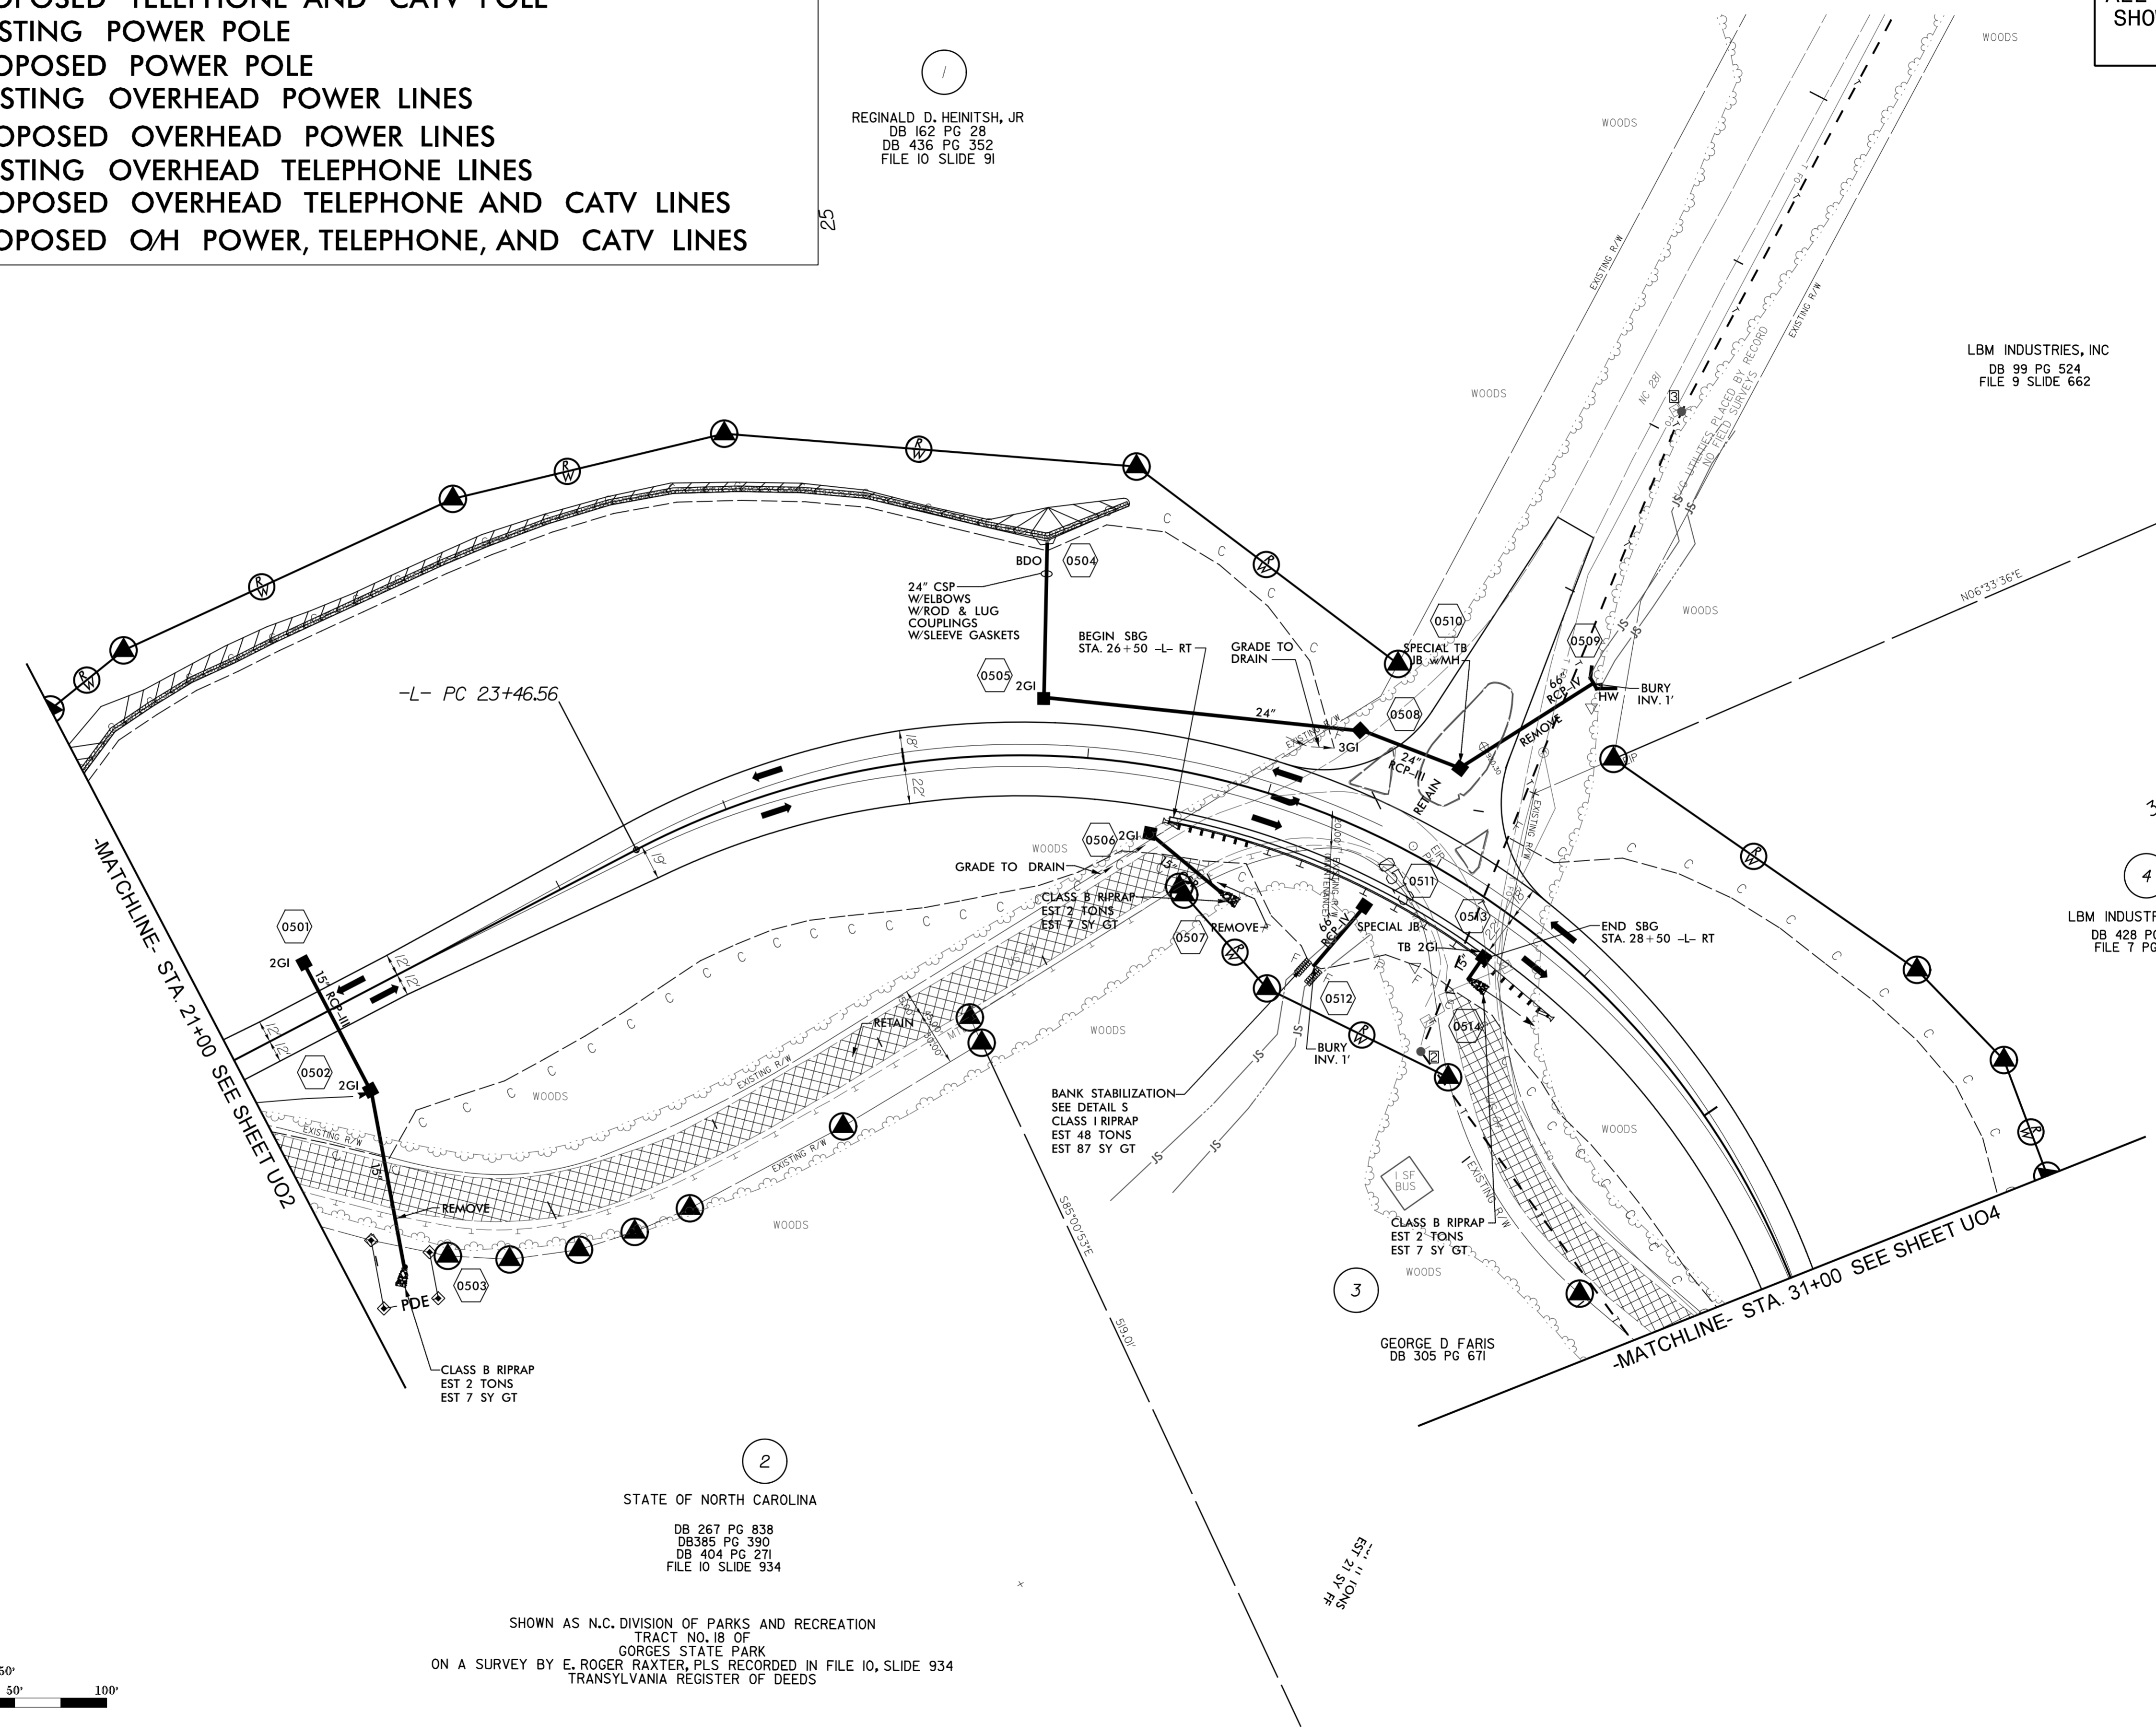




STATE OF NORTH CAROLINA
DB 267 PG 838
DB385 PG 390
DB 404 PG 271
FILE 10 SLIDE 934

SHOWN AS N.C. DIVISION OF PARKS AND RECREATION
TRACT NO. 18 OF
GORGES STATE PARK
ON A SURVEY BY E. ROGER RAXTER, PLS RECORDED IN FILE 10, SLIDE 934
TRANSYLVANIA REGISTER OF DEEDS

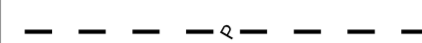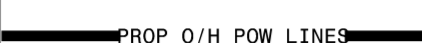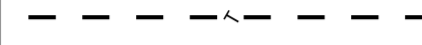

LEGEND



-  EXISTING JOINT POWER AND TELEPHONE POLE
-  PROPOSED JOINT POWER, TELEPHONE POLE, & CATV POLE
-  EXISTING TELEPHONE POLE
-  PROPOSED TELEPHONE AND CATV POLE
-  EXISTING POWER POLE
-  PROPOSED POWER POLE
-  EXISTING OVERHEAD POWER LINES
-  PROPOSED OVERHEAD POWER LINES
-  EXISTING OVERHEAD TELEPHONE LINES
-  PROPOSED OVERHEAD TELEPHONE AND CATV LINES
-  PROPOSED O/H POWER, TELEPHONE, AND CATV LINES

CH ENGINEERING
 3220 GLEN ROYAL RD. RALEIGH, NC 27617
 TELE 919.788.0224 FAX 919.788.0232
 NC LICENSE #P-0189

PROJECT REFERENCE NO. R-2409C	SHEET NO. UO-4
----------------------------------	-------------------

UTILITIES BY OTHERS

NOTE:
ALL PROPOSED UTILITY WORK SHOWN ON THIS SHEET WILL BE DONE BY OTHERS

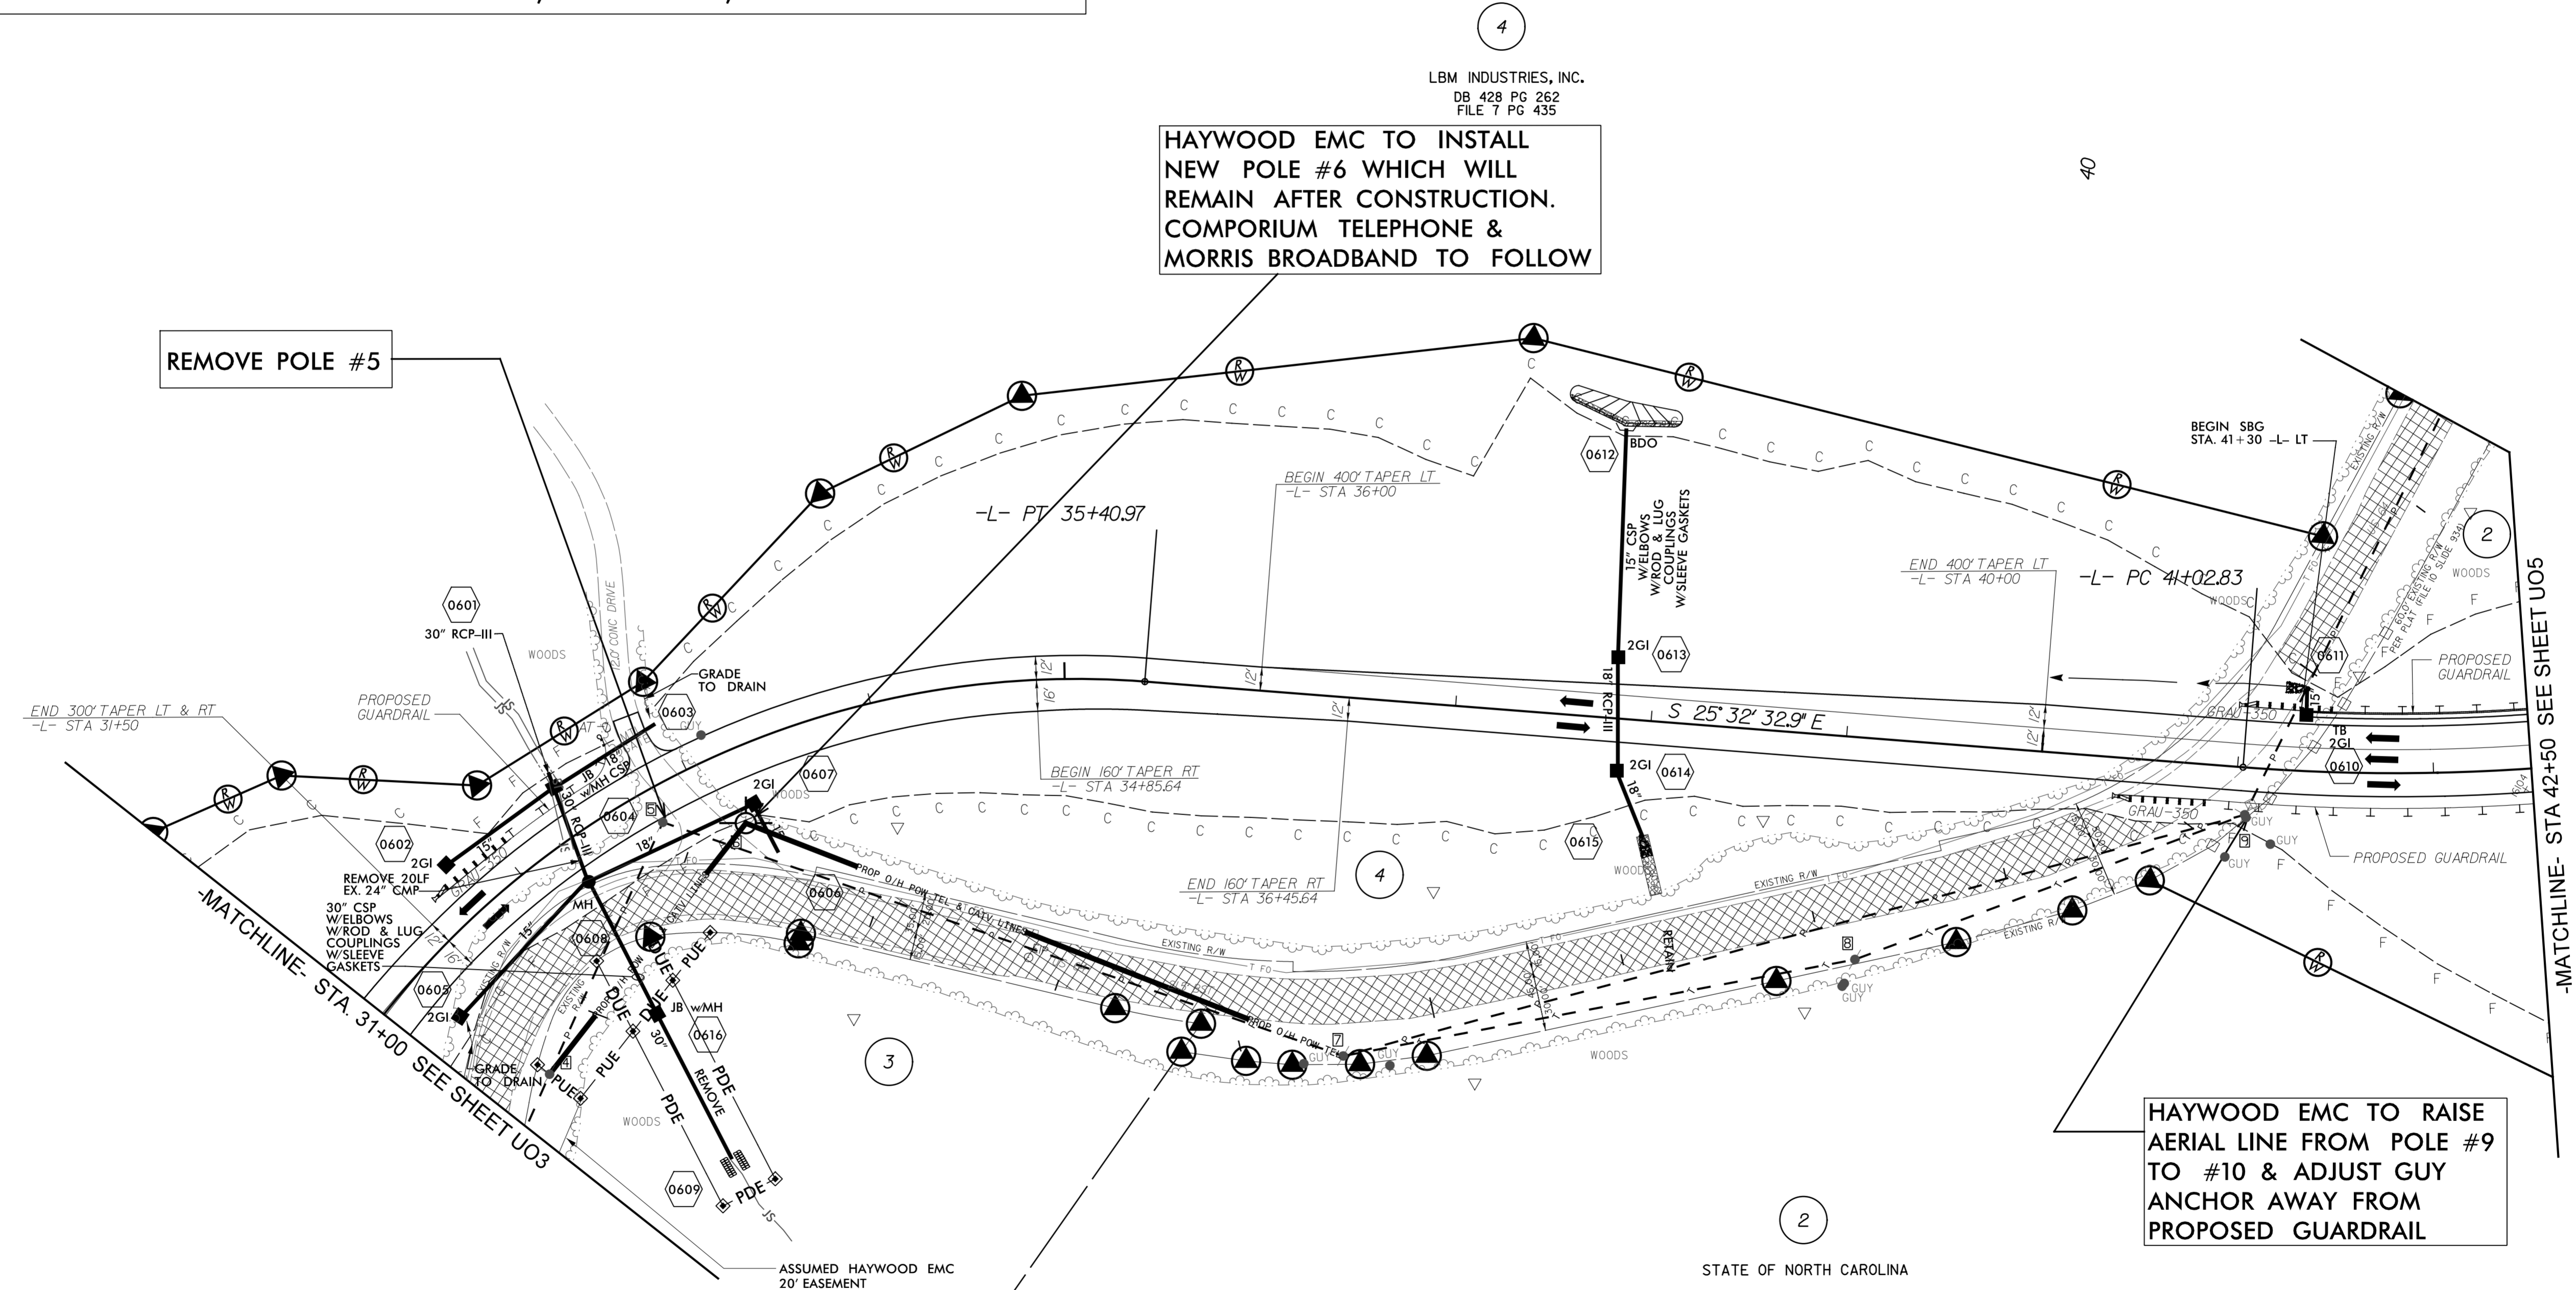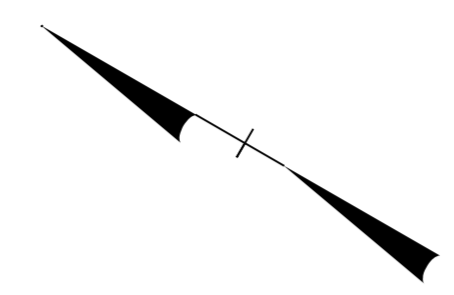

LBM INDUSTRIES, INC.
 DB 428 PG 262
 FILE 7 PG 435


HAYWOOD EMC TO INSTALL
 NEW POLE #6 WHICH WILL
 REMAIN AFTER CONSTRUCTION.
 COMPORIUM TELEPHONE &
 MORRIS BROADBAND TO FOLLOW

REMOVE POLE #5

HAYWOOD EMC TO RAISE
 AERIAL LINE FROM POLE #9
 TO #10 & ADJUST GUY
 ANCHOR AWAY FROM
 PROPOSED GUARDRAIL


STATE OF NORTH CAROLINA
 DB 267 PG 838
 DB385 PG 390
 DB 404 PG 271
 FILE 10 SLIDE 934

SHOWN AS N.C. DIVISION OF PARKS AND RECREATION
 TRACT NO. 18 OF
 GORGES STATE PARK
 ON A SURVEY BY E. ROGER RAXTER, PLS RECORDED IN FILE 10, SLIDE 934
 TRANSYLVANIA REGISTER OF DEEDS

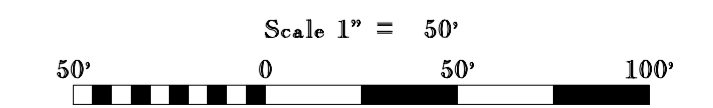

UTILITIES BY OTHERS

NOTE:
 ALL PROPOSED UTILITY WORK
 SHOWN ON THIS SHEET WILL
 BE DONE BY OTHERS

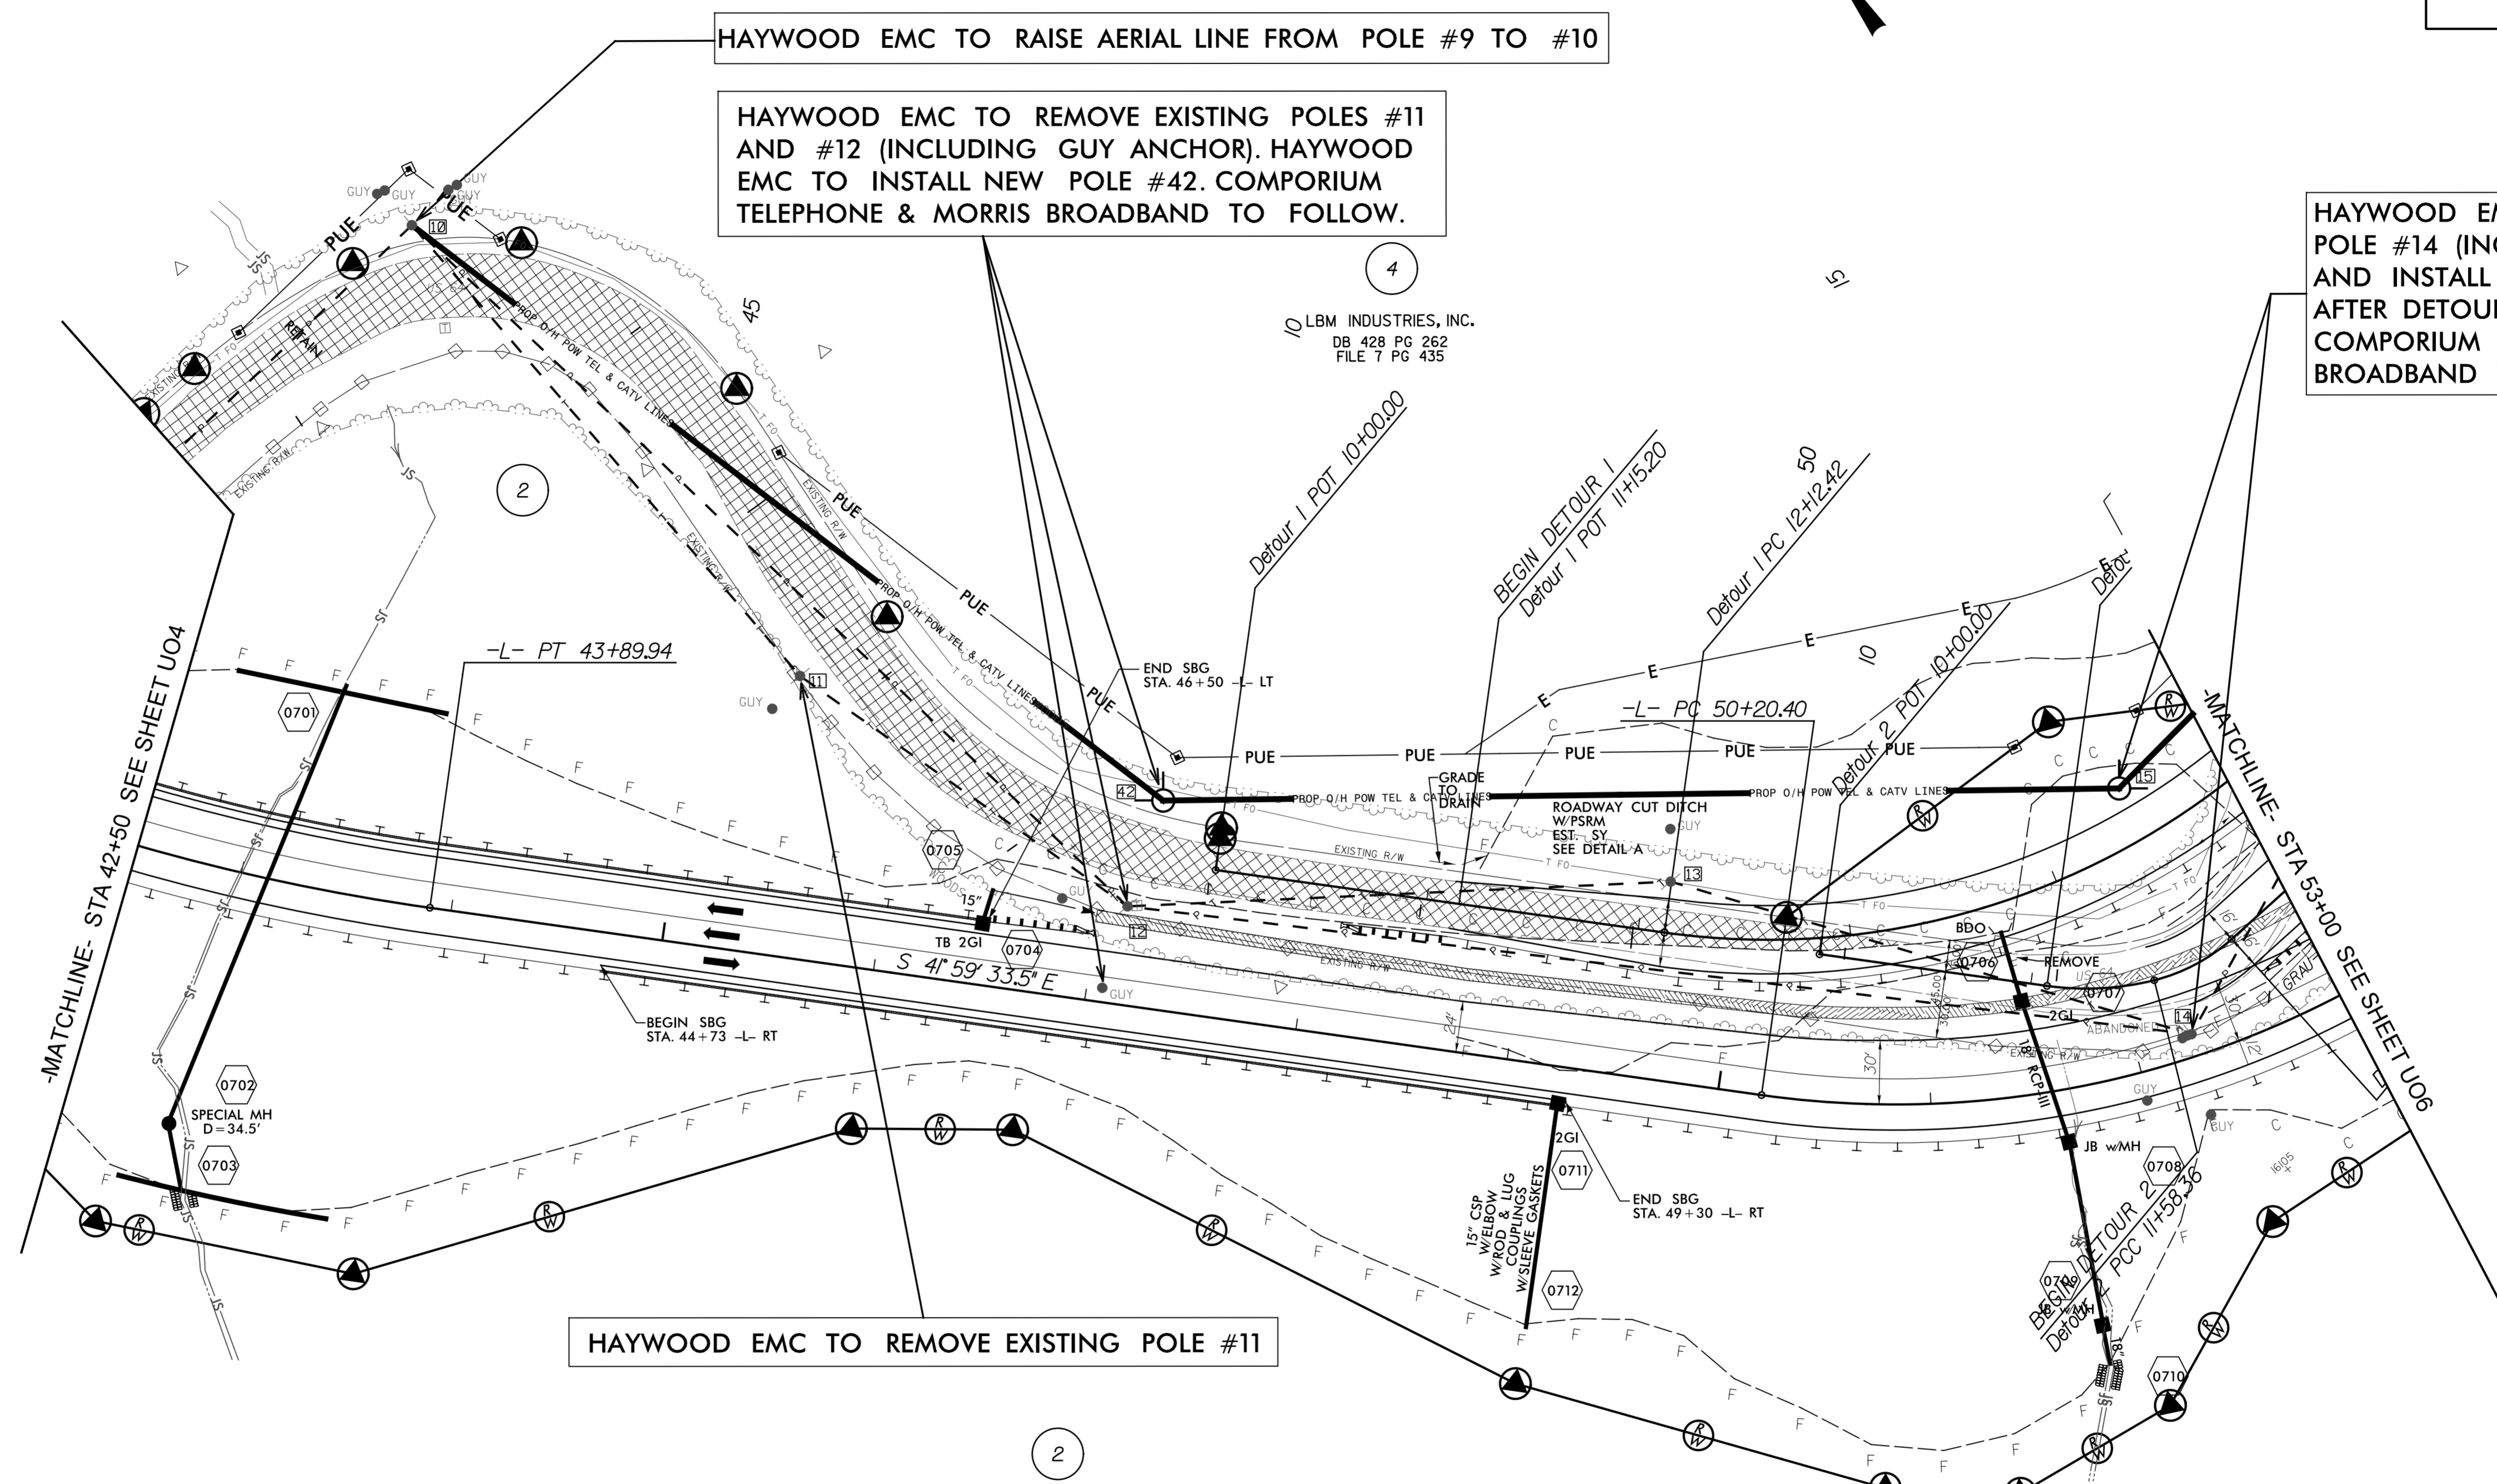


STATE OF NORTH CAROLINA
 DB 267 PG 838
 DB385 PG 390
 DB 404 PG 271
 FILE 10 SLIDE 934

SHOWN AS N.C. DIVISION OF PARKS AND RECREATION
 TRACT NO. 18 OF
 GORGES STATE PARK
 ON A SURVEY BY E. ROGER RAXTER, PLS RECORDED IN FILE 10, SLIDE 934
 TRANSYLVANIA REGISTER OF DEEDS

LEGEND

	EXISTING JOINT POWER AND TELEPHONE POLE
	PROPOSED JOINT POWER, TELEPHONE POLE, & CATV POLE
	EXISTING TELEPHONE POLE
	PROPOSED TELEPHONE AND CATV POLE
	EXISTING POWER POLE
	PROPOSED POWER POLE
	EXISTING OVERHEAD POWER LINES
	PROPOSED OVERHEAD POWER LINES
	EXISTING OVERHEAD TELEPHONE LINES
	PROPOSED OVERHEAD TELEPHONE AND CATV LINES
	PROPOSED O/H POWER, TELEPHONE, AND CATV LINES

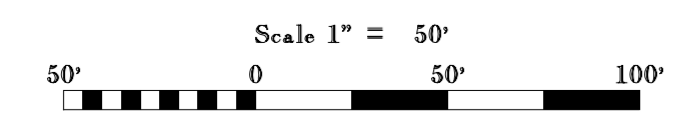

UTILITIES BY OTHERS

NOTE:
 ALL PROPOSED UTILITY WORK
 SHOWN ON THIS SHEET WILL
 BE DONE BY OTHERS

HAYWOOD EMC TO REMOVE EXISTING
 POLE #16 AND INSTALL NEW POLE #17.
 COMPORIUM TELEPHONE & MORRIS
 BROADBAND TO FOLLOW

LBM INDUSTRIES, INC.
 DB 428 PG 262
 FILE 7 PG 435

LBM INDUSTRIES, INC.
 DB 428 PG 262
 FILE 7 PG 435

LBM INDUSTRIES, INC.
 DB 428 PG 262
 FILE 7 PG 435


HAYWOOD EMC TO REMOVE EXISTING POLE #27.
 COMPORIUM TELEPHONE TO INSTALL NEW POLE #28
 LOCATION MINIMUM 10 FEET FROM EDGE OF DRIVEWAY.
 MORRIS BROADBAND TO FOLLOW

STATE OF NORTH CAROLINA
 DB 267 PG 838
 DB385 PG 390
 DB 404 PG 271
 FILE 10 SLIDE 934

HAYWOOD EMC TO REMOVE EXISTING
 POLE #18 & INSTALL NEW POLE #41.
 COMPORIUM TELEPHONE & MORRIS
 BROADBAND TO FOLLOW

POLES #20, THRU #26 TO REMAIN
 FOR USE BY COMPORIUM TELEPHONE
 AND MORRIS BROADBAND









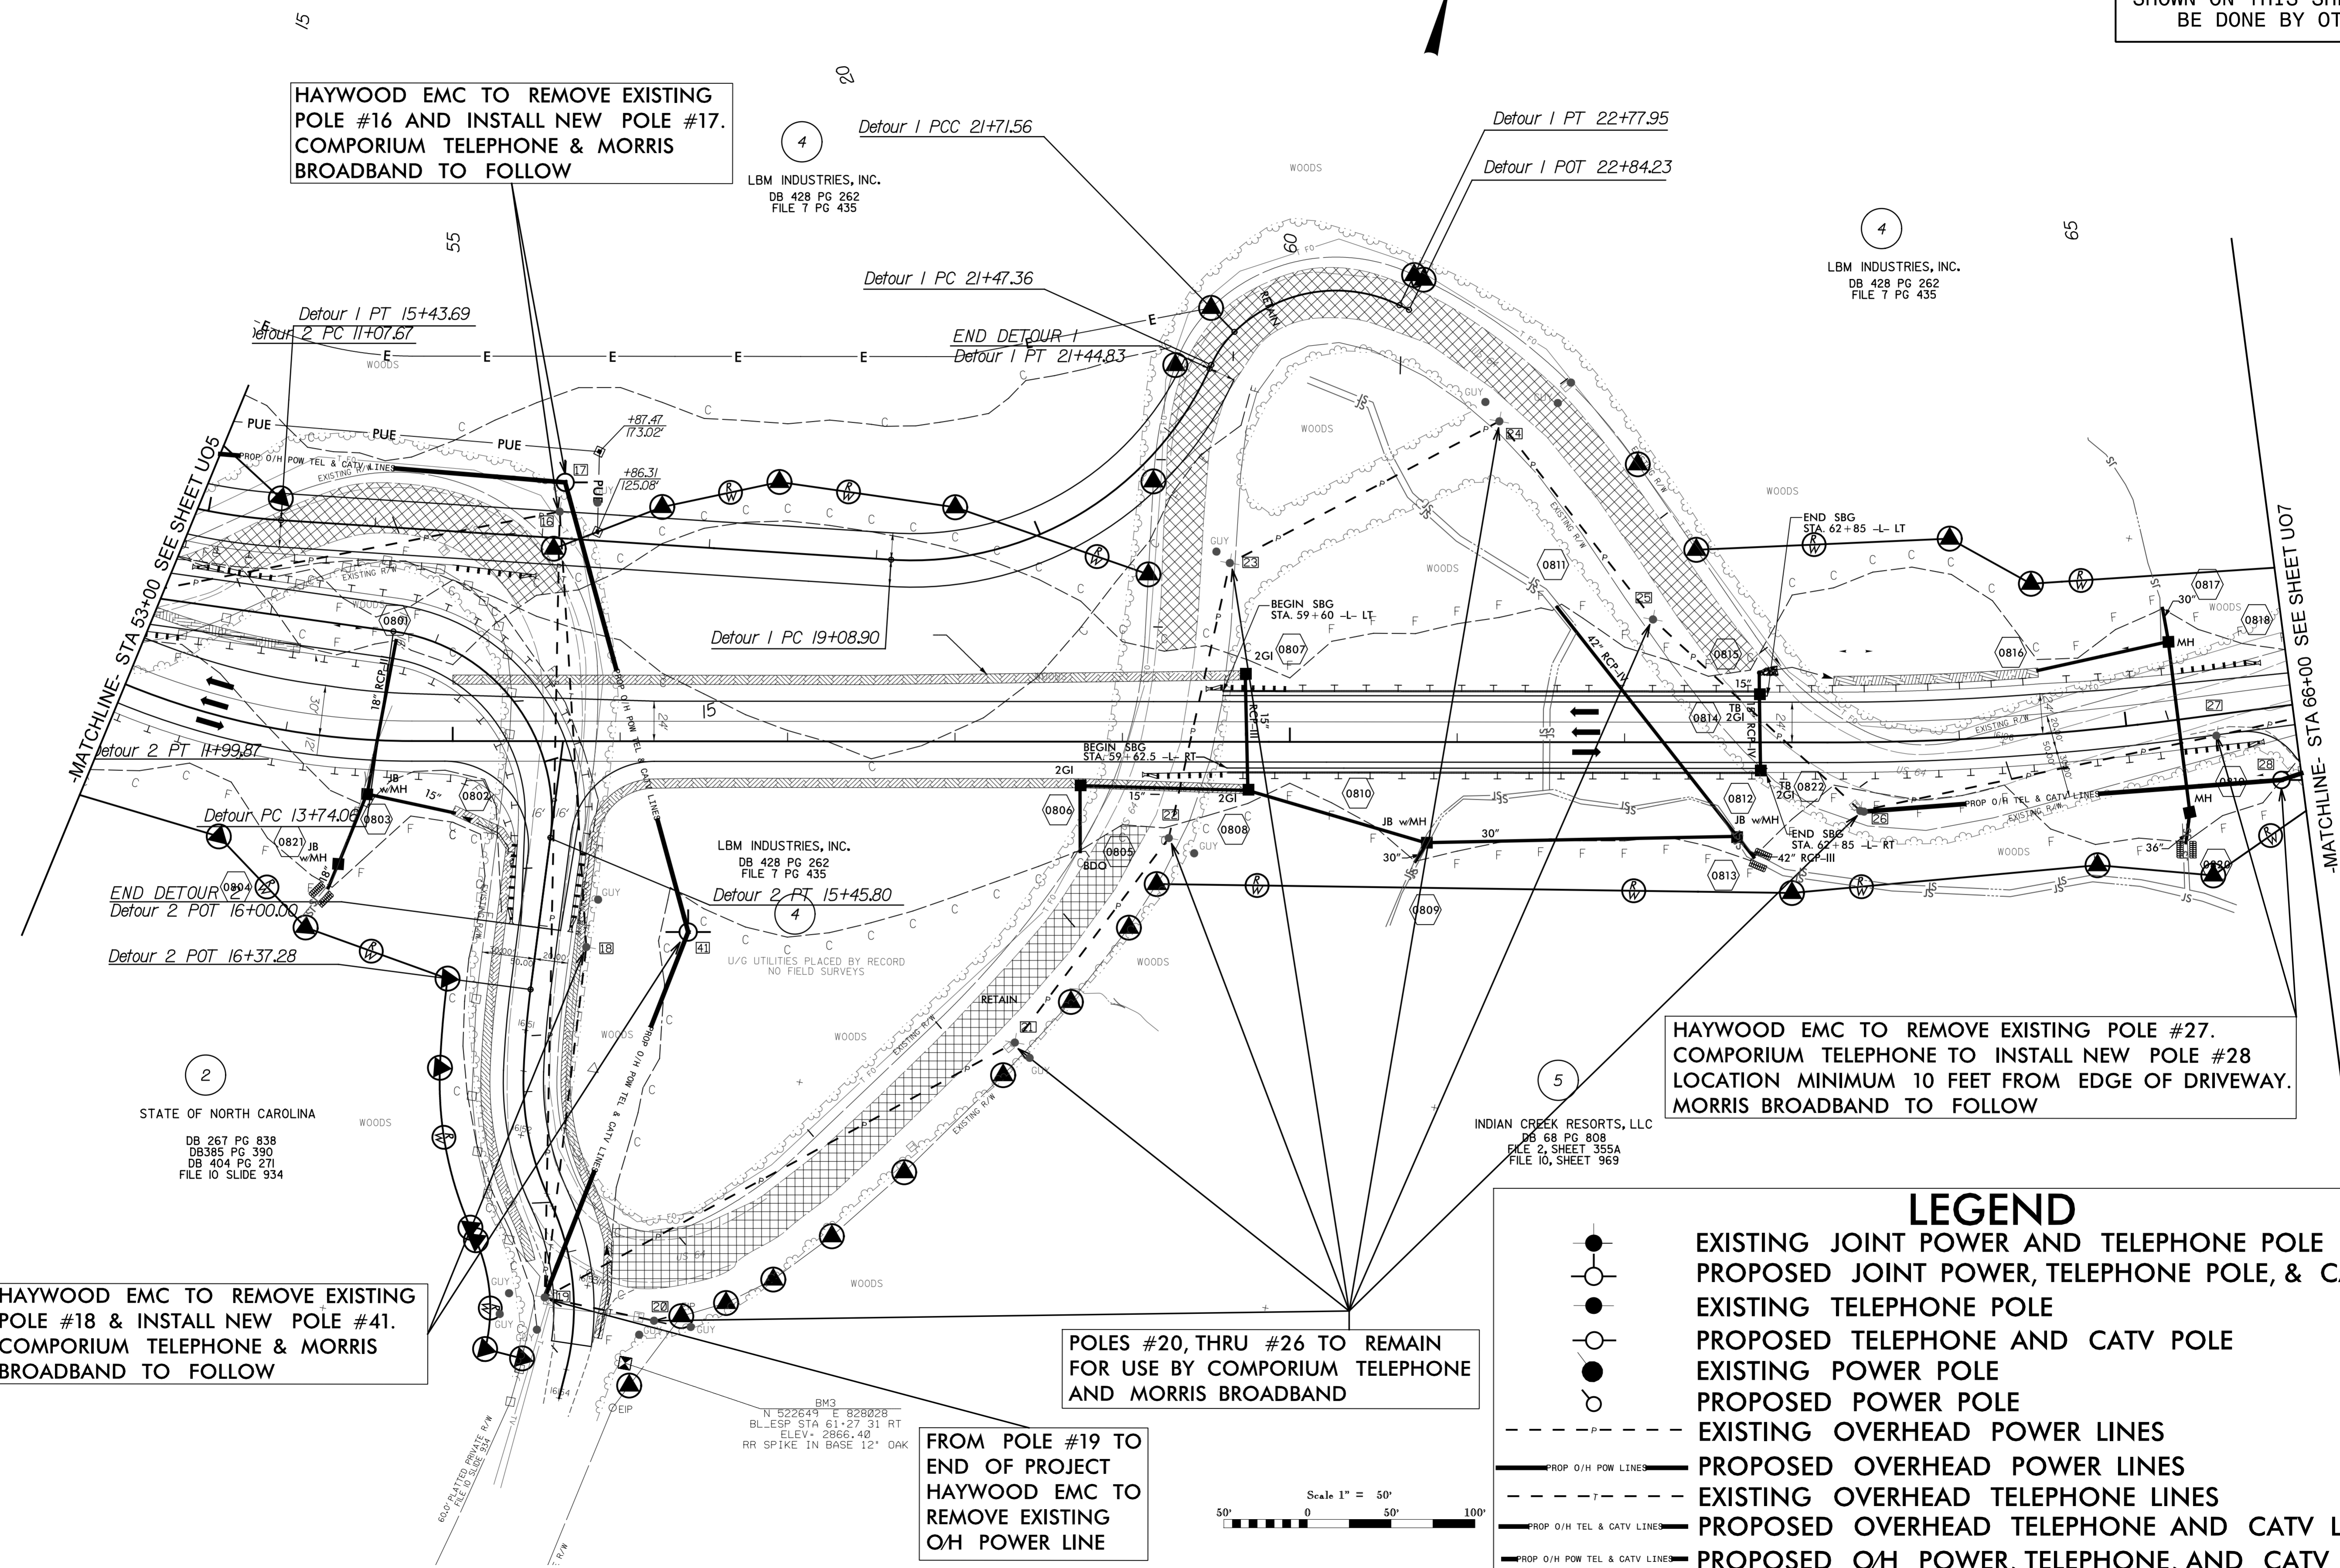


FROM POLE #19 TO
 END OF PROJECT
 HAYWOOD EMC TO
 REMOVE EXISTING
 O/H POWER LINE



LEGEND

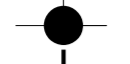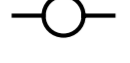- EXISTING JOINT POWER AND TELEPHONE POLE
- PROPOSED JOINT POWER, TELEPHONE POLE, & CATV POLE
- EXISTING TELEPHONE POLE
- PROPOSED TELEPHONE AND CATV POLE
- EXISTING POWER POLE
- PROPOSED POWER POLE
- EXISTING OVERHEAD POWER LINES
- PROPOSED OVERHEAD POWER LINES
- EXISTING OVERHEAD TELEPHONE LINES
- PROPOSED OVERHEAD TELEPHONE AND CATV LINES
- PROPOSED O/H POWER, TELEPHONE, AND CATV LINES

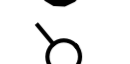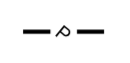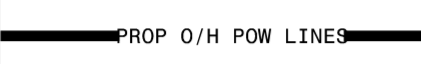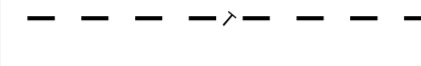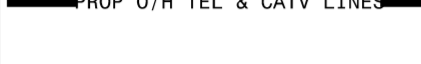LEGEND



-  EXISTING JOINT POWER AND TELEPHONE POLE
-  PROPOSED JOINT POWER, TELEPHONE POLE, & CATV POLE
-  EXISTING TELEPHONE POLE
-  PROPOSED TELEPHONE AND CATV POLE
-  EXISTING POWER POLE
-  PROPOSED POWER POLE
-  EXISTING OVERHEAD POWER LINES
-  PROPOSED OVERHEAD POWER LINES
-  EXISTING OVERHEAD TELEPHONE LINES
-  PROPOSED OVERHEAD TELEPHONE AND CATV LINES
-  PROPOSED O/H POWER, TELEPHONE, AND CATV LINES

CH ENGINEERING
 3220 GLEN ROYAL RD. RALEIGH, NC 27617
 TELE 919.788.0224 FAX 919.788.0232
 NC LICENSE #P-0189

PROJECT REFERENCE NO. R-2409C	SHEET NO. UO-7
----------------------------------	-------------------

UTILITIES BY OTHERS

NOTE:
ALL PROPOSED UTILITY WORK SHOWN ON THIS SHEET WILL BE DONE BY OTHERS

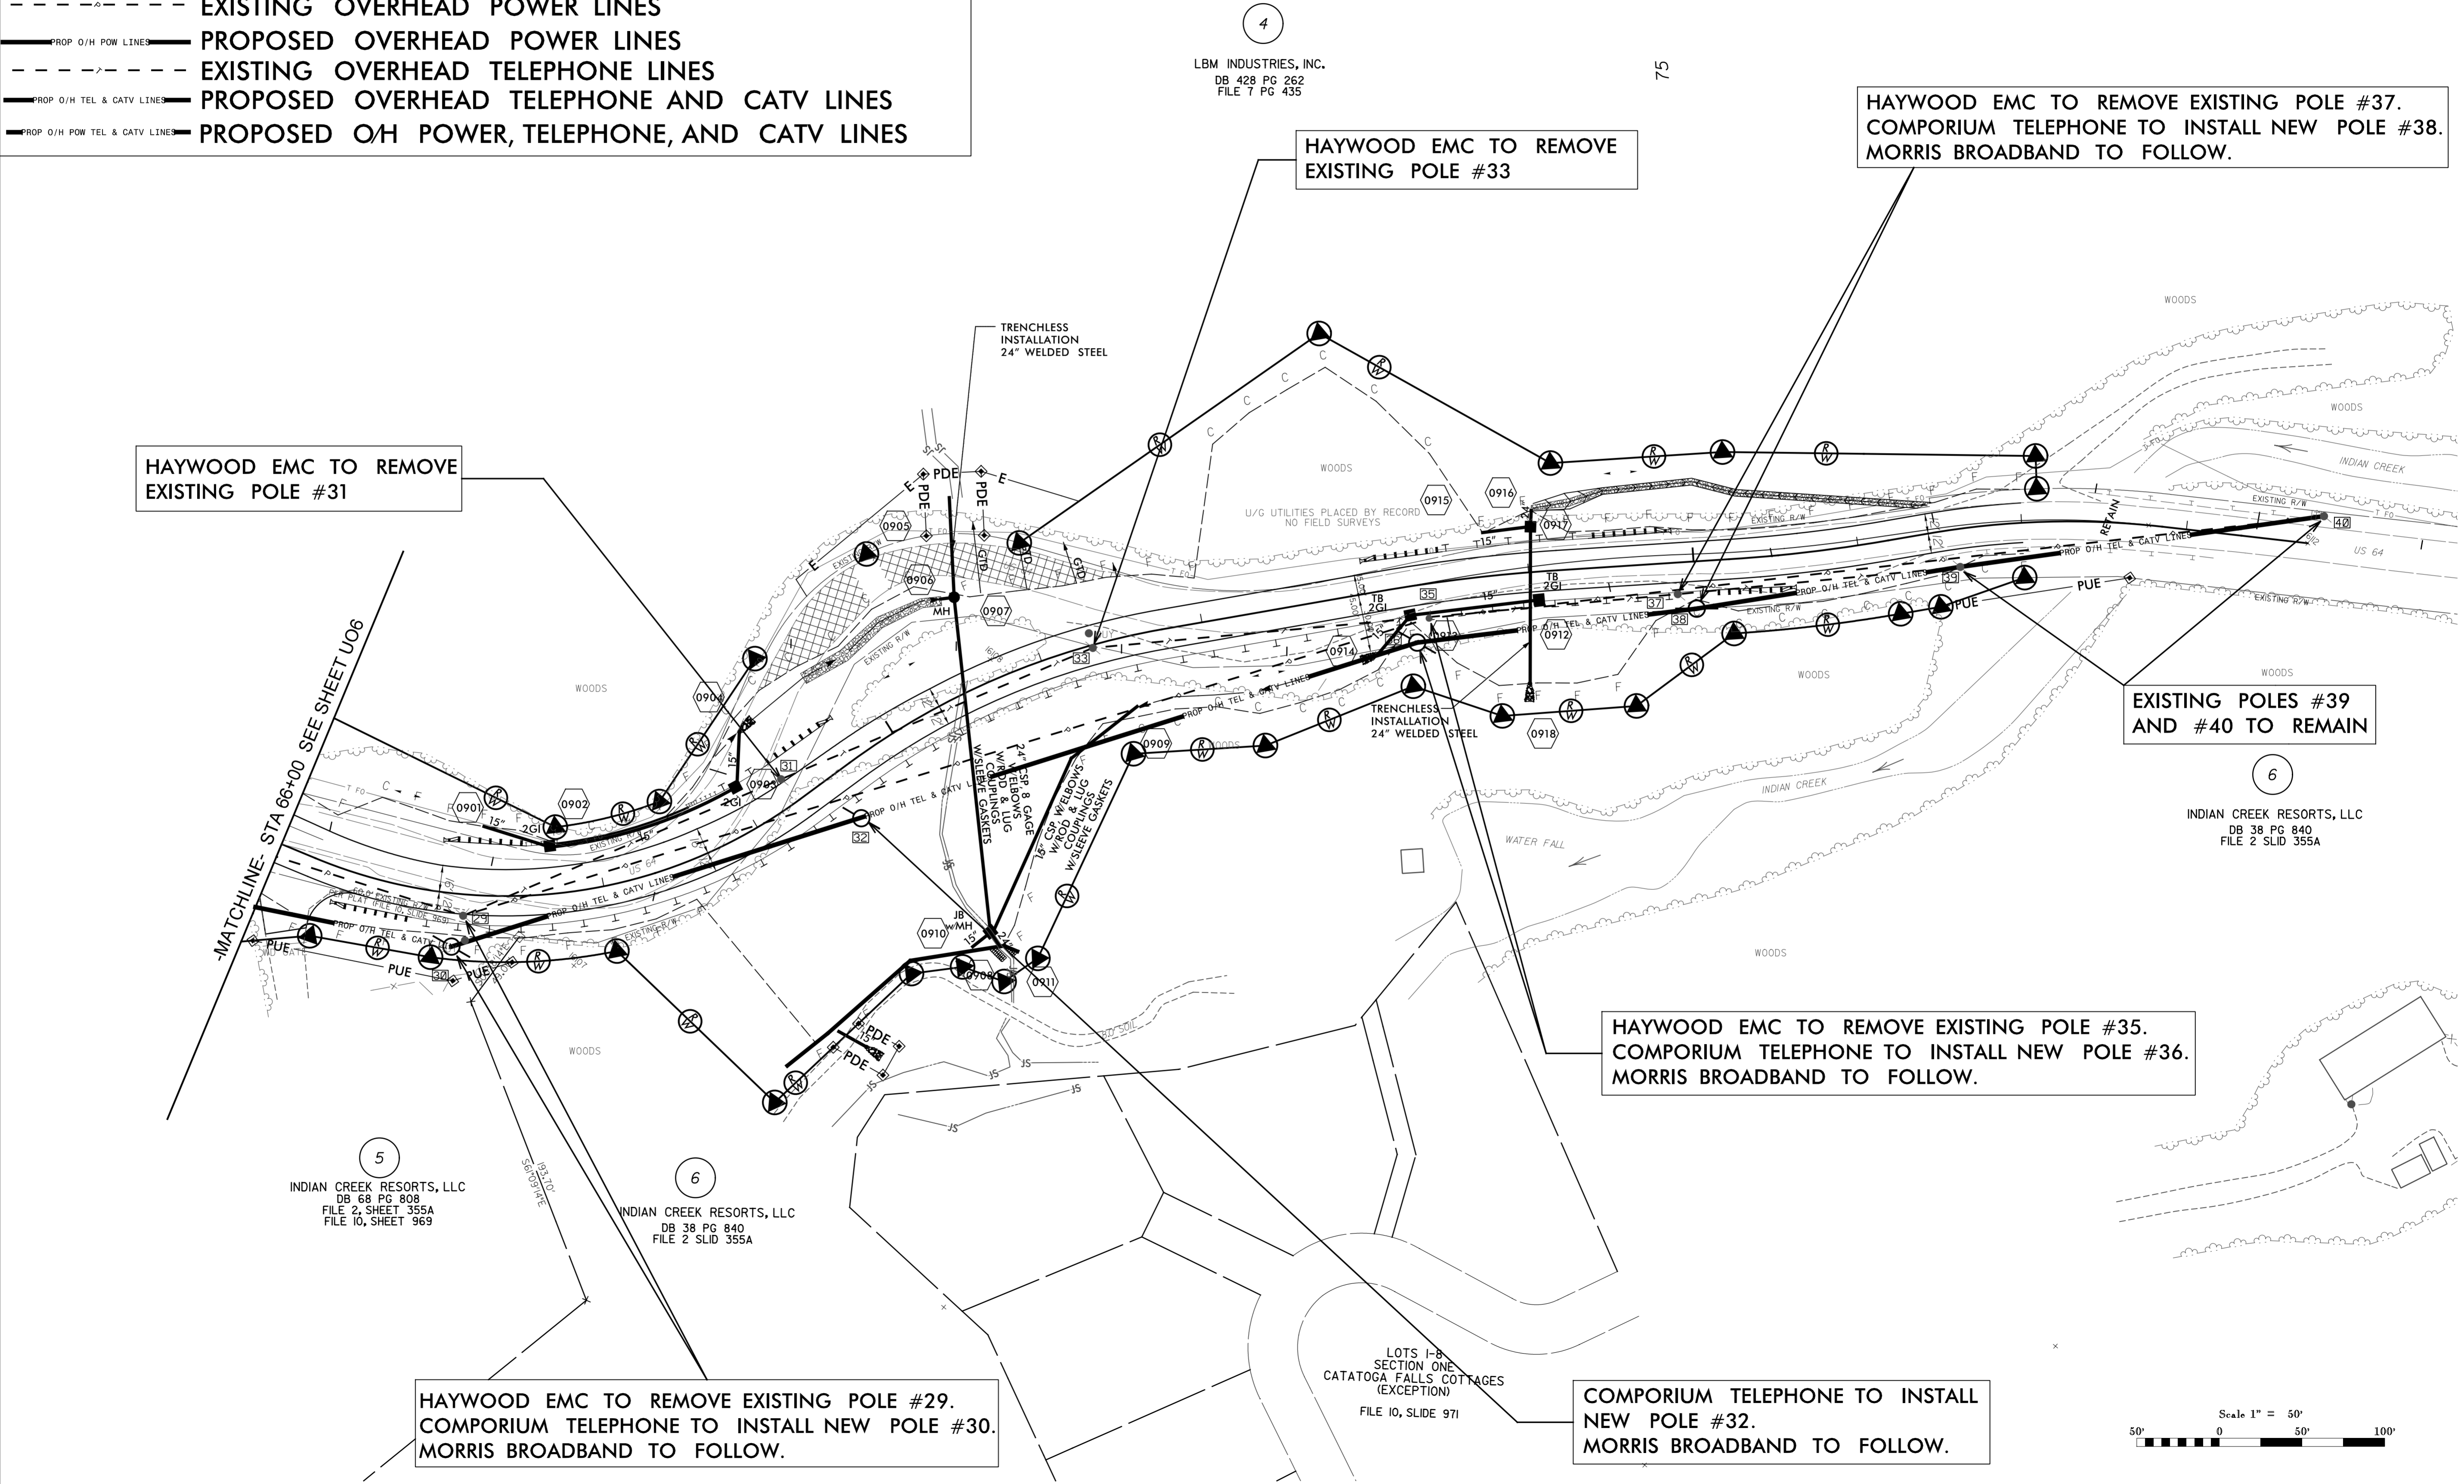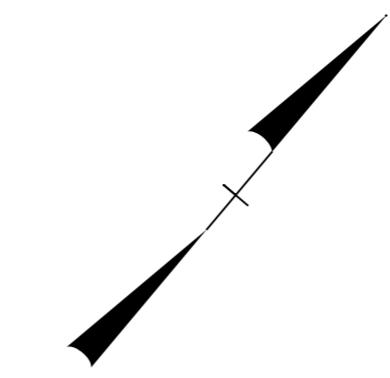

4
LBM INDUSTRIES, INC.
DB 428 PG 262
FILE 7 PG 435

HAYWOOD EMC TO REMOVE EXISTING POLE #33

HAYWOOD EMC TO REMOVE EXISTING POLE #37.
COMPORIUM TELEPHONE TO INSTALL NEW POLE #38.
MORRIS BROADBAND TO FOLLOW.

HAYWOOD EMC TO REMOVE EXISTING POLE #31

EXISTING POLES #39 AND #40 TO REMAIN

6
INDIAN CREEK RESORTS, LLC
DB 38 PG 840
FILE 2 SLID 355A

HAYWOOD EMC TO REMOVE EXISTING POLE #35.
COMPORIUM TELEPHONE TO INSTALL NEW POLE #36.
MORRIS BROADBAND TO FOLLOW.

HAYWOOD EMC TO REMOVE EXISTING POLE #29.
COMPORIUM TELEPHONE TO INSTALL NEW POLE #30.
MORRIS BROADBAND TO FOLLOW.

COMPORIUM TELEPHONE TO INSTALL NEW POLE #32.
MORRIS BROADBAND TO FOLLOW.

MATCHLINE- STA 86+00 SEE SHEET UO6

5
INDIAN CREEK RESORTS, LLC
DB 68 PG 808
FILE 2, SHEET 355A
FILE 10, SHEET 369

6
INDIAN CREEK RESORTS, LLC
DB 38 PG 840
FILE 2 SLID 355A

LOTS 1-B
SECTION ONE
CATATOGA FALLS COTTAGES
(EXCEPTION)
FILE 10, SLIDE 971

