

UTILITIES BY OTHERS

NOTE:
ALL PROPOSED UTILITY WORK SHOWN ON THIS SHEET WILL BE DONE BY OTHERS. NO PAYMENT WILL BE MADE TO THE CONTRACTOR FOR PROPOSED UTILITY WORK SHOWN ON THIS SHEET.

CURVE DATA FOR -L-

PI Sta. 10+00.00
 $\Delta = 57.42$
 $D = 114.35' 29.6'$
 $L = 50.36'$
 $T = 27.55'$
 $R = 50.00'$


$T = 30.00'$
 $R = 45.00'$

PI Sta. 15+09.77
 $\Delta = 20.46' 50.8'$ (LT)
 $D = 7.38' 22.0'$
 $L = 3.80'$
 $T = 113.86'$
 $R = 139.00'$
 $SE = \text{MATCH EXIST.}$

PI Sta. 15+09.77
 $\Delta = 20.46' 50.8'$ (RT)
 $D = 7.38' 22.0'$
 $L = 272.02'$
 $T = 137.52'$
 $R = 750.00'$
 $SE = .06$
 $RUNOFF = 132.00'$

PI Sta. 19+00.15
 $\Delta = 9.50' 56.8'$ (RT)
 $D = 3.58' 43.9'$
 $L = 247.54'$
 $T = 124.07'$
 $R = 1,440.00'$
 $SE = .04$
 $RUNOFF = 88.00'$

PI Sta. 23+46.67
 $\Delta = 46.59' 31.6'$ (LT)
 $D = 21.47' 07.7'$
 $L = 215.70'$
 $T = 114.33'$
 $R = 263.00'$
 $SE = \text{MATCH EXIST.}$

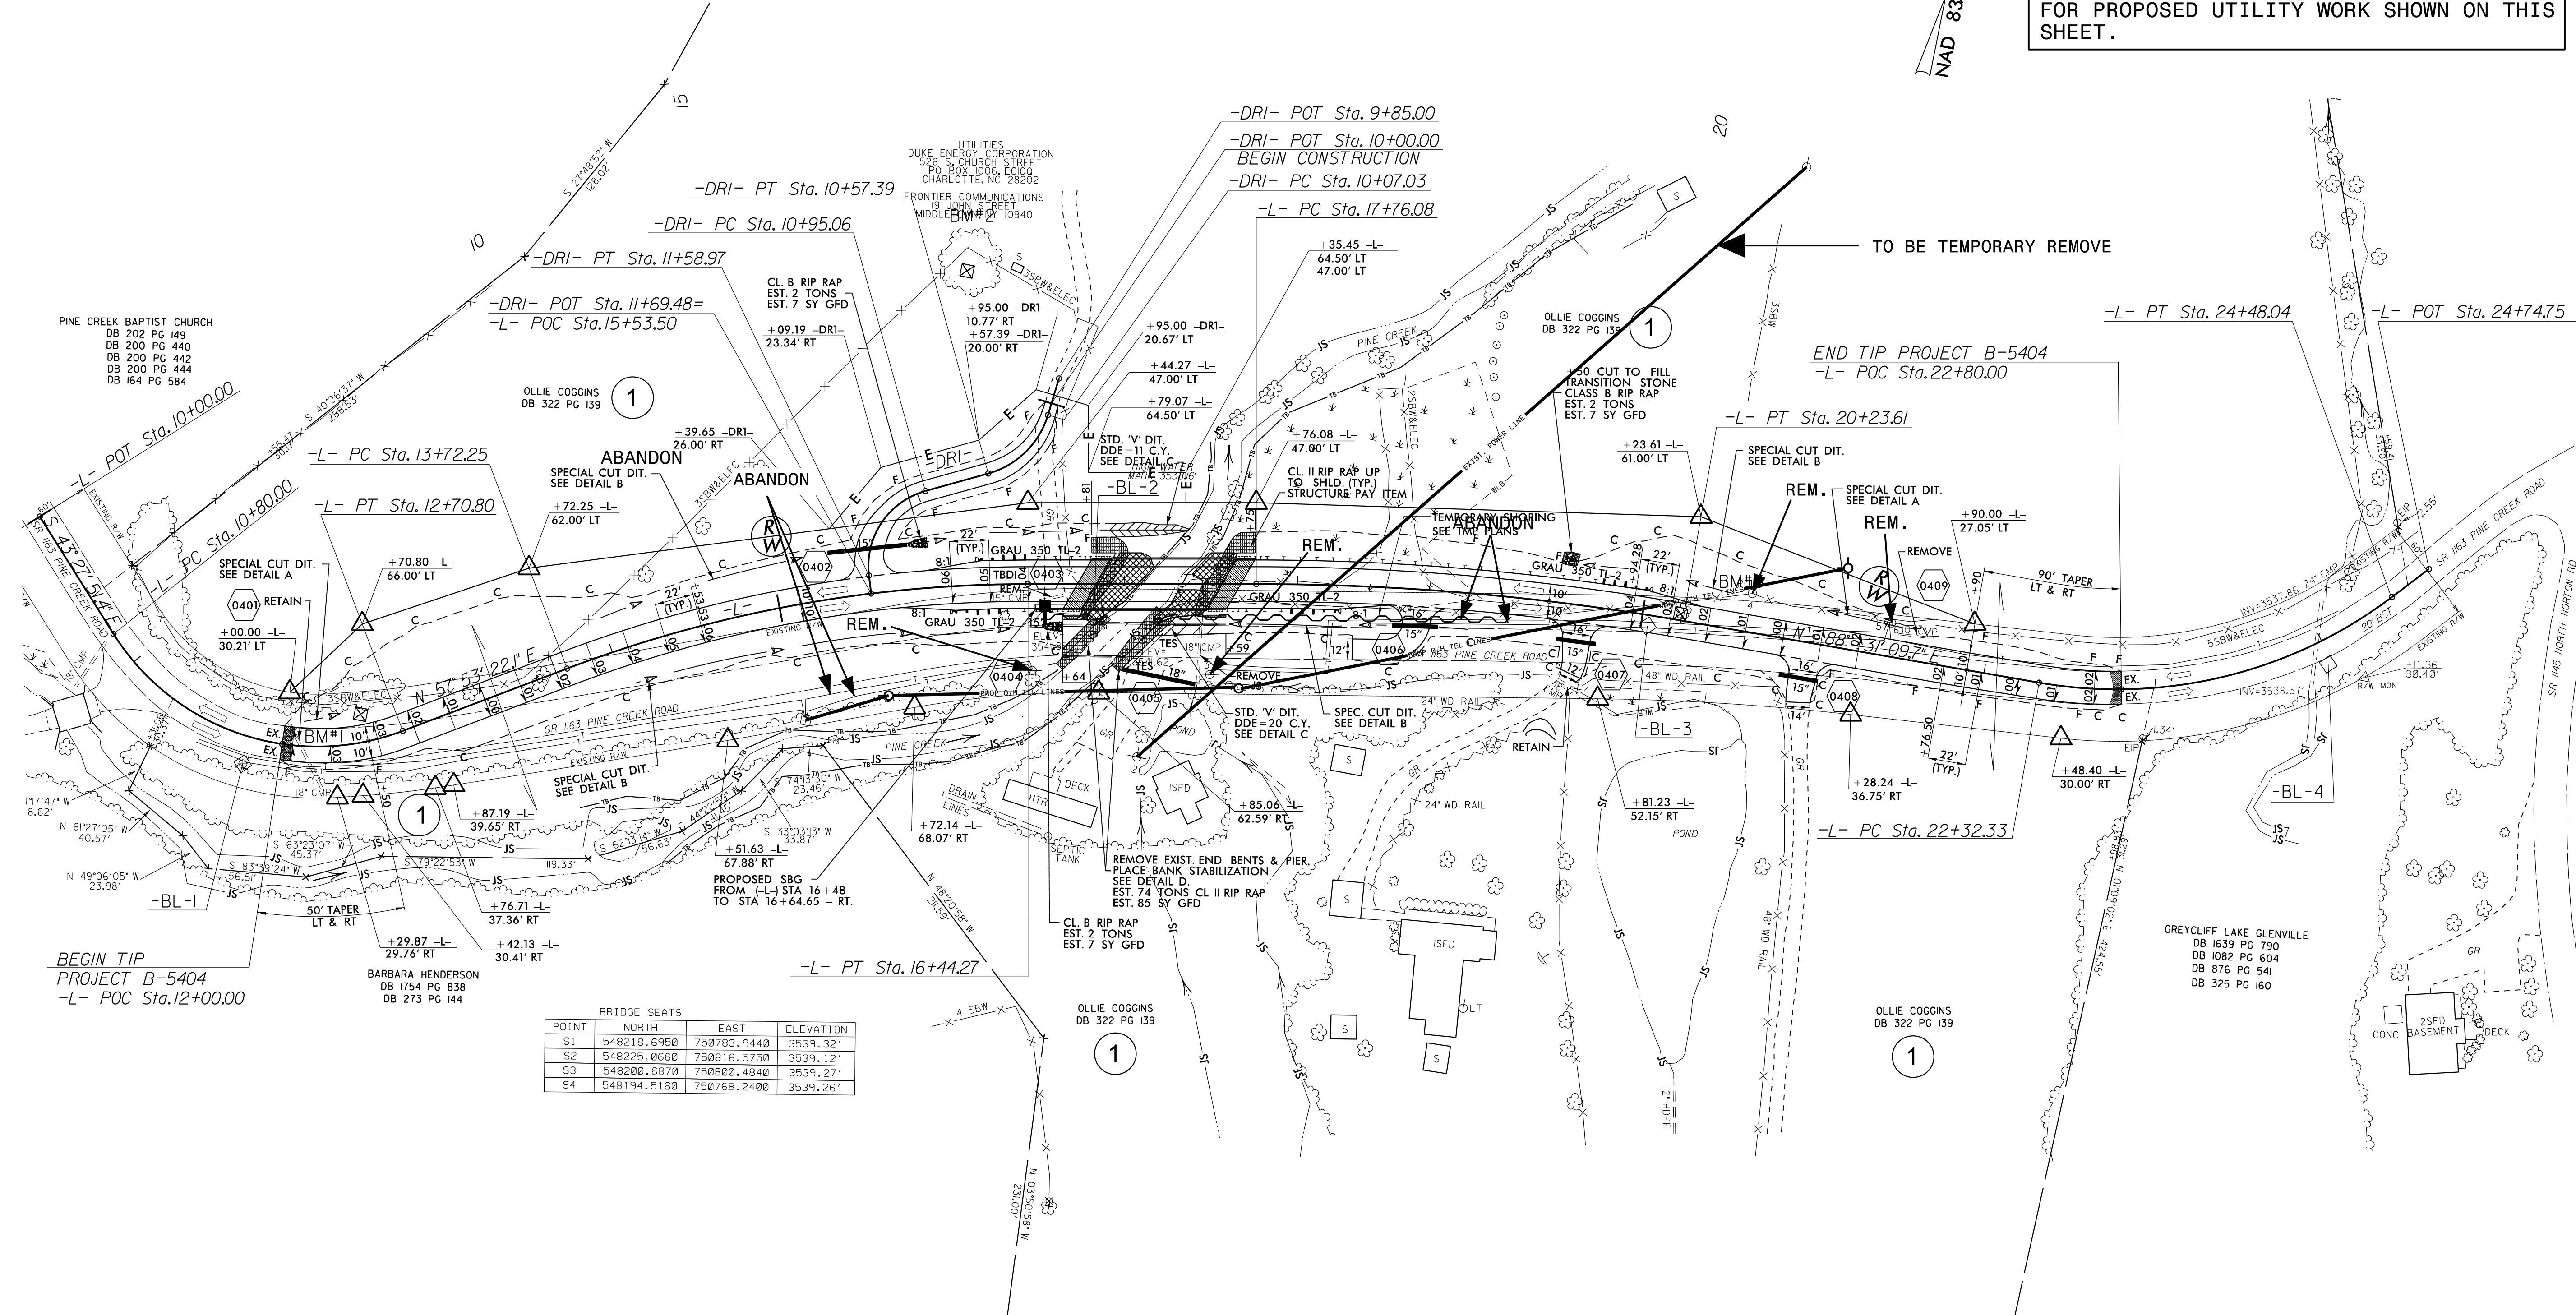

PINE CREEK BAPTIST CHURCH
 DB 202 PG 149
 DB 200 PG 440
 DB 200 PG 442
 DB 200 PG 444
 DB 164 PG 584

POINT	NORTH	EAST	ELEVATION
S1	548218.6950	750783.9440	3539.32'
S2	548225.0660	750816.5750	3539.12'
S3	548200.6870	750800.4840	3539.27'
S4	548194.5160	750768.2400	3539.26'

PROPOSED SBG FROM (-L-) STA 16+48 TO STA 16+64.65 - RT.

BEGIN TIP PROJECT B-5404 -L- POC Sta.12+00.00

BARBARA HENDERSON DB 1754 PG 838 DB 273 PG 144

GREYCLIFF LAKE GLENVILLE DB 1639 PG 790 DB 1082 PG 604 DB 876 PG 541 DB 325 PG 160

NAD 83 NSRS 2011

5/14/99

19-NOV-2015 14:27 UC:\P\o\J\B5404_RDY_PSH_04.dgn