



8/23/99

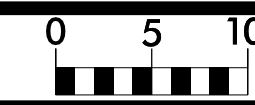

PROJ. REFERENCE NO.
B-5404

SHEET NO.
X-10

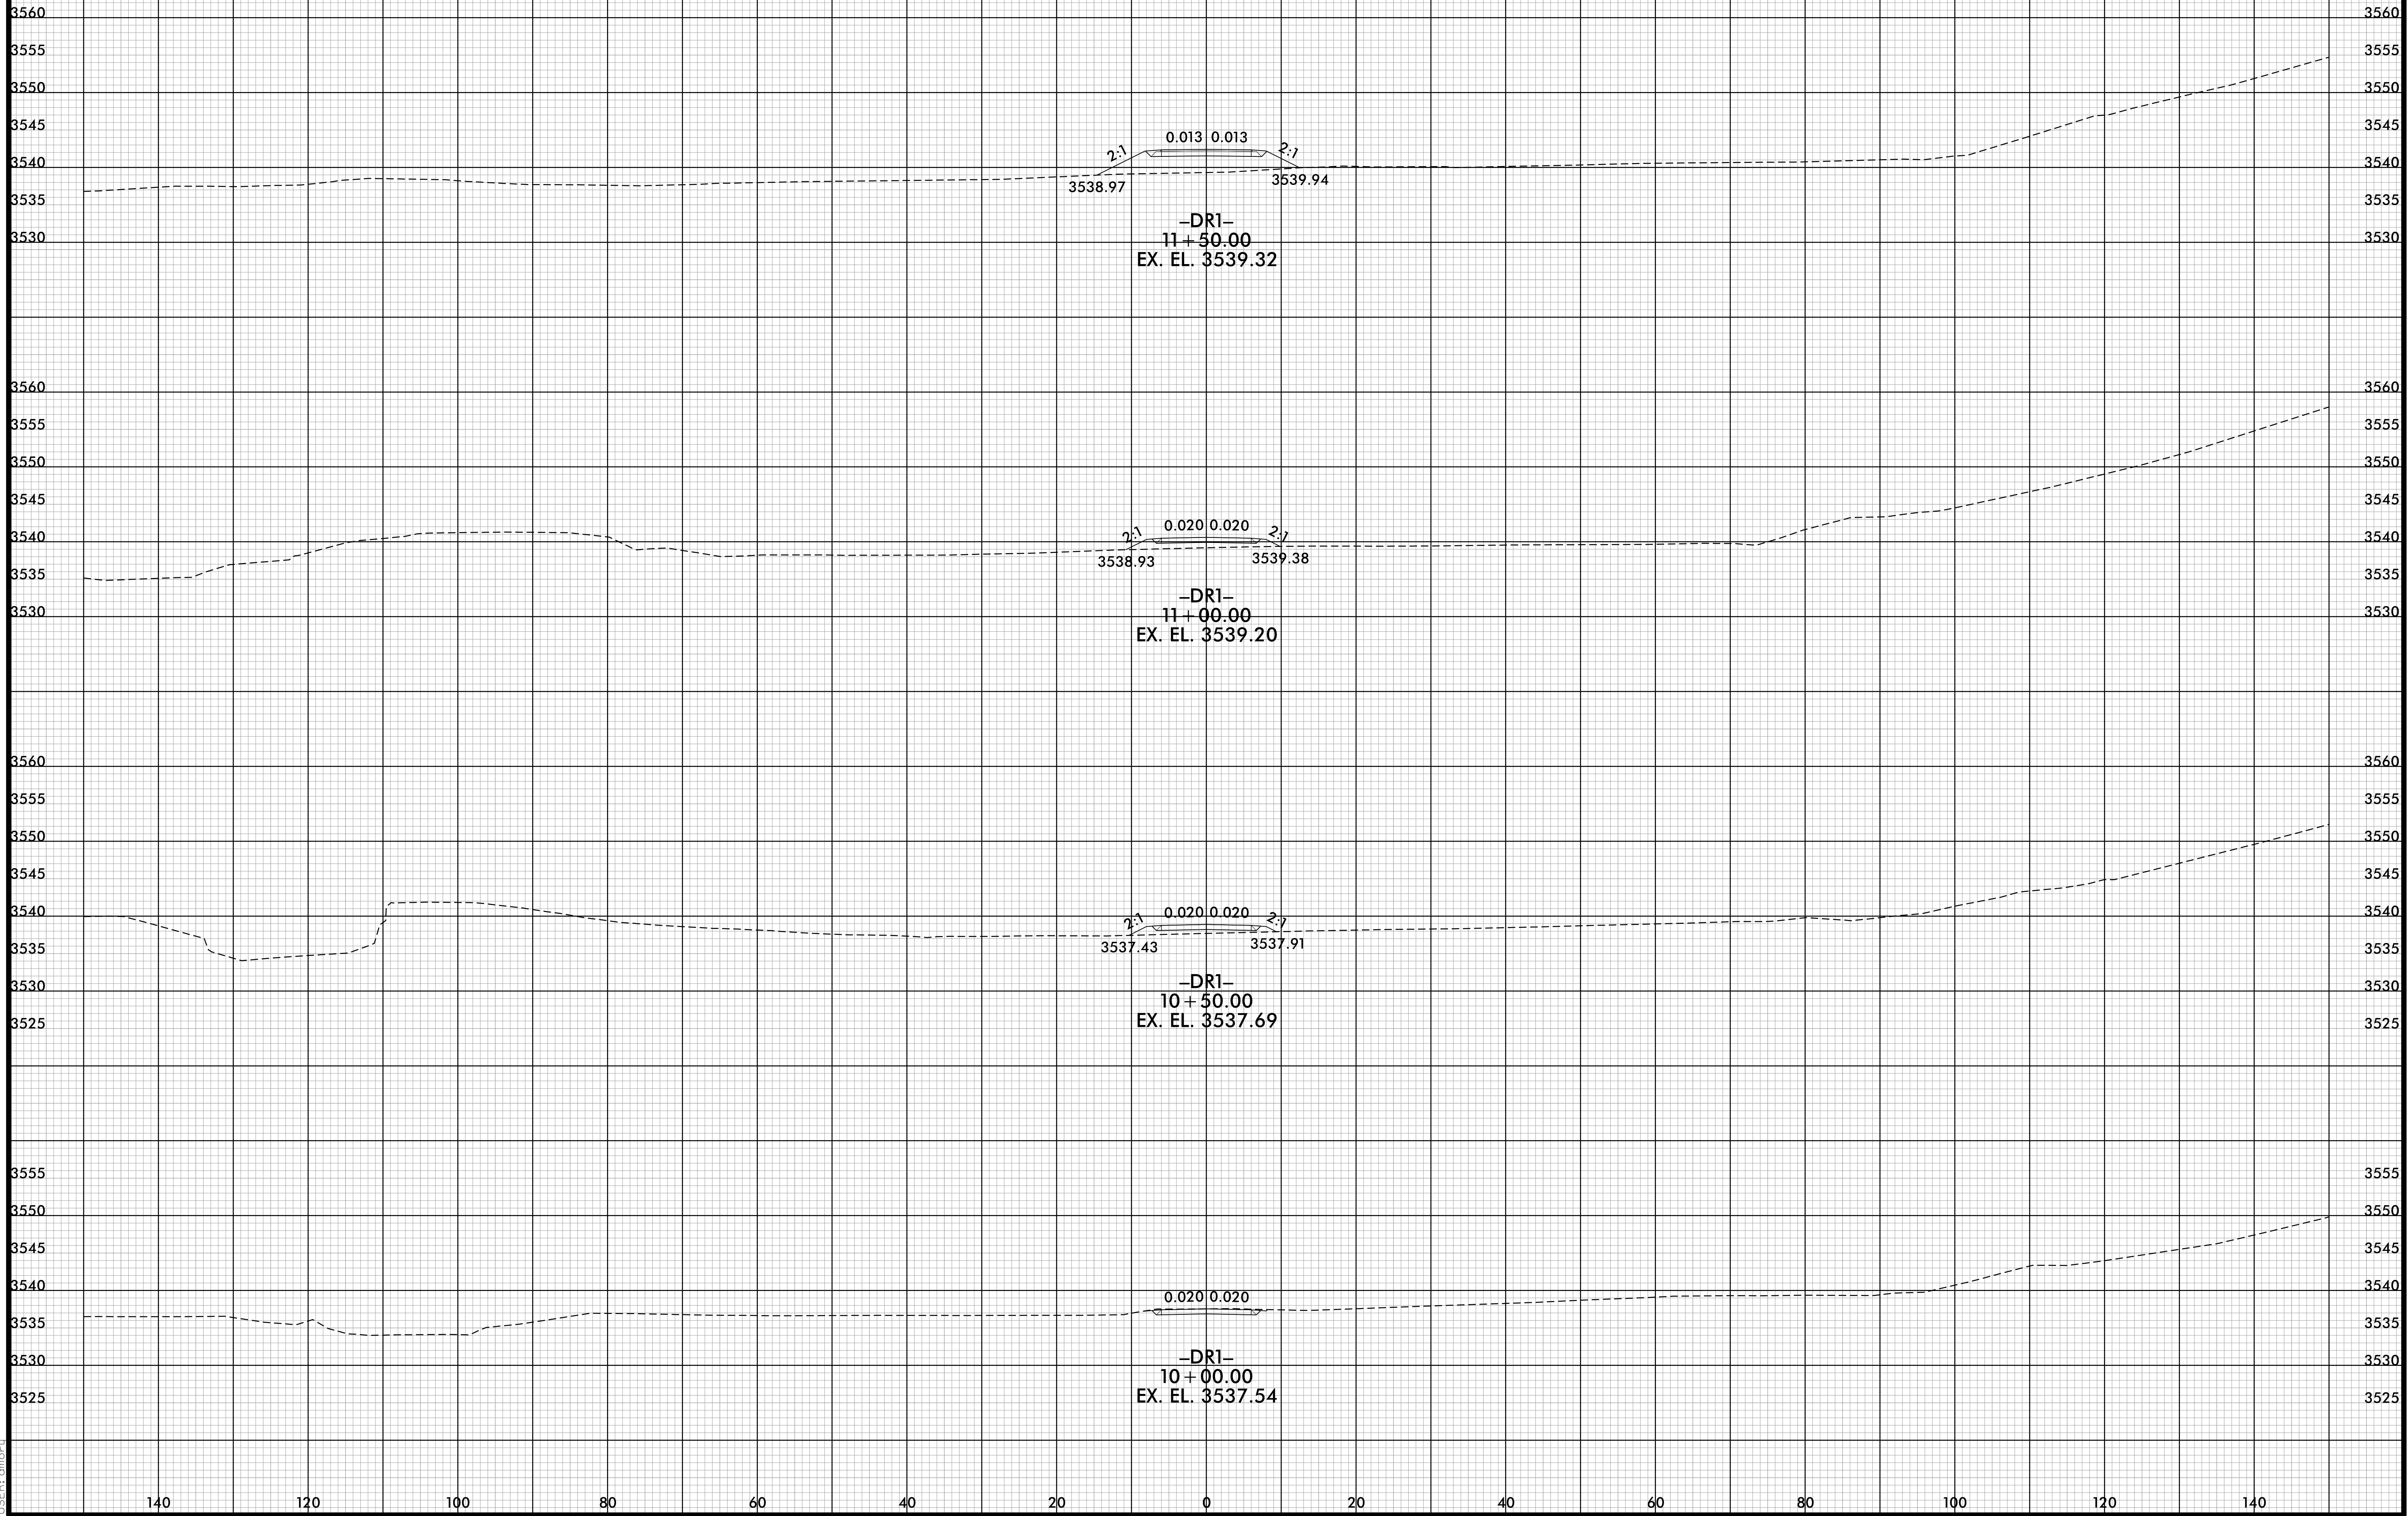

11/10/2015 4:45:50 PM
I:\S\B\B5404\RDY_XPL_DRI.dgn

-DRI-