
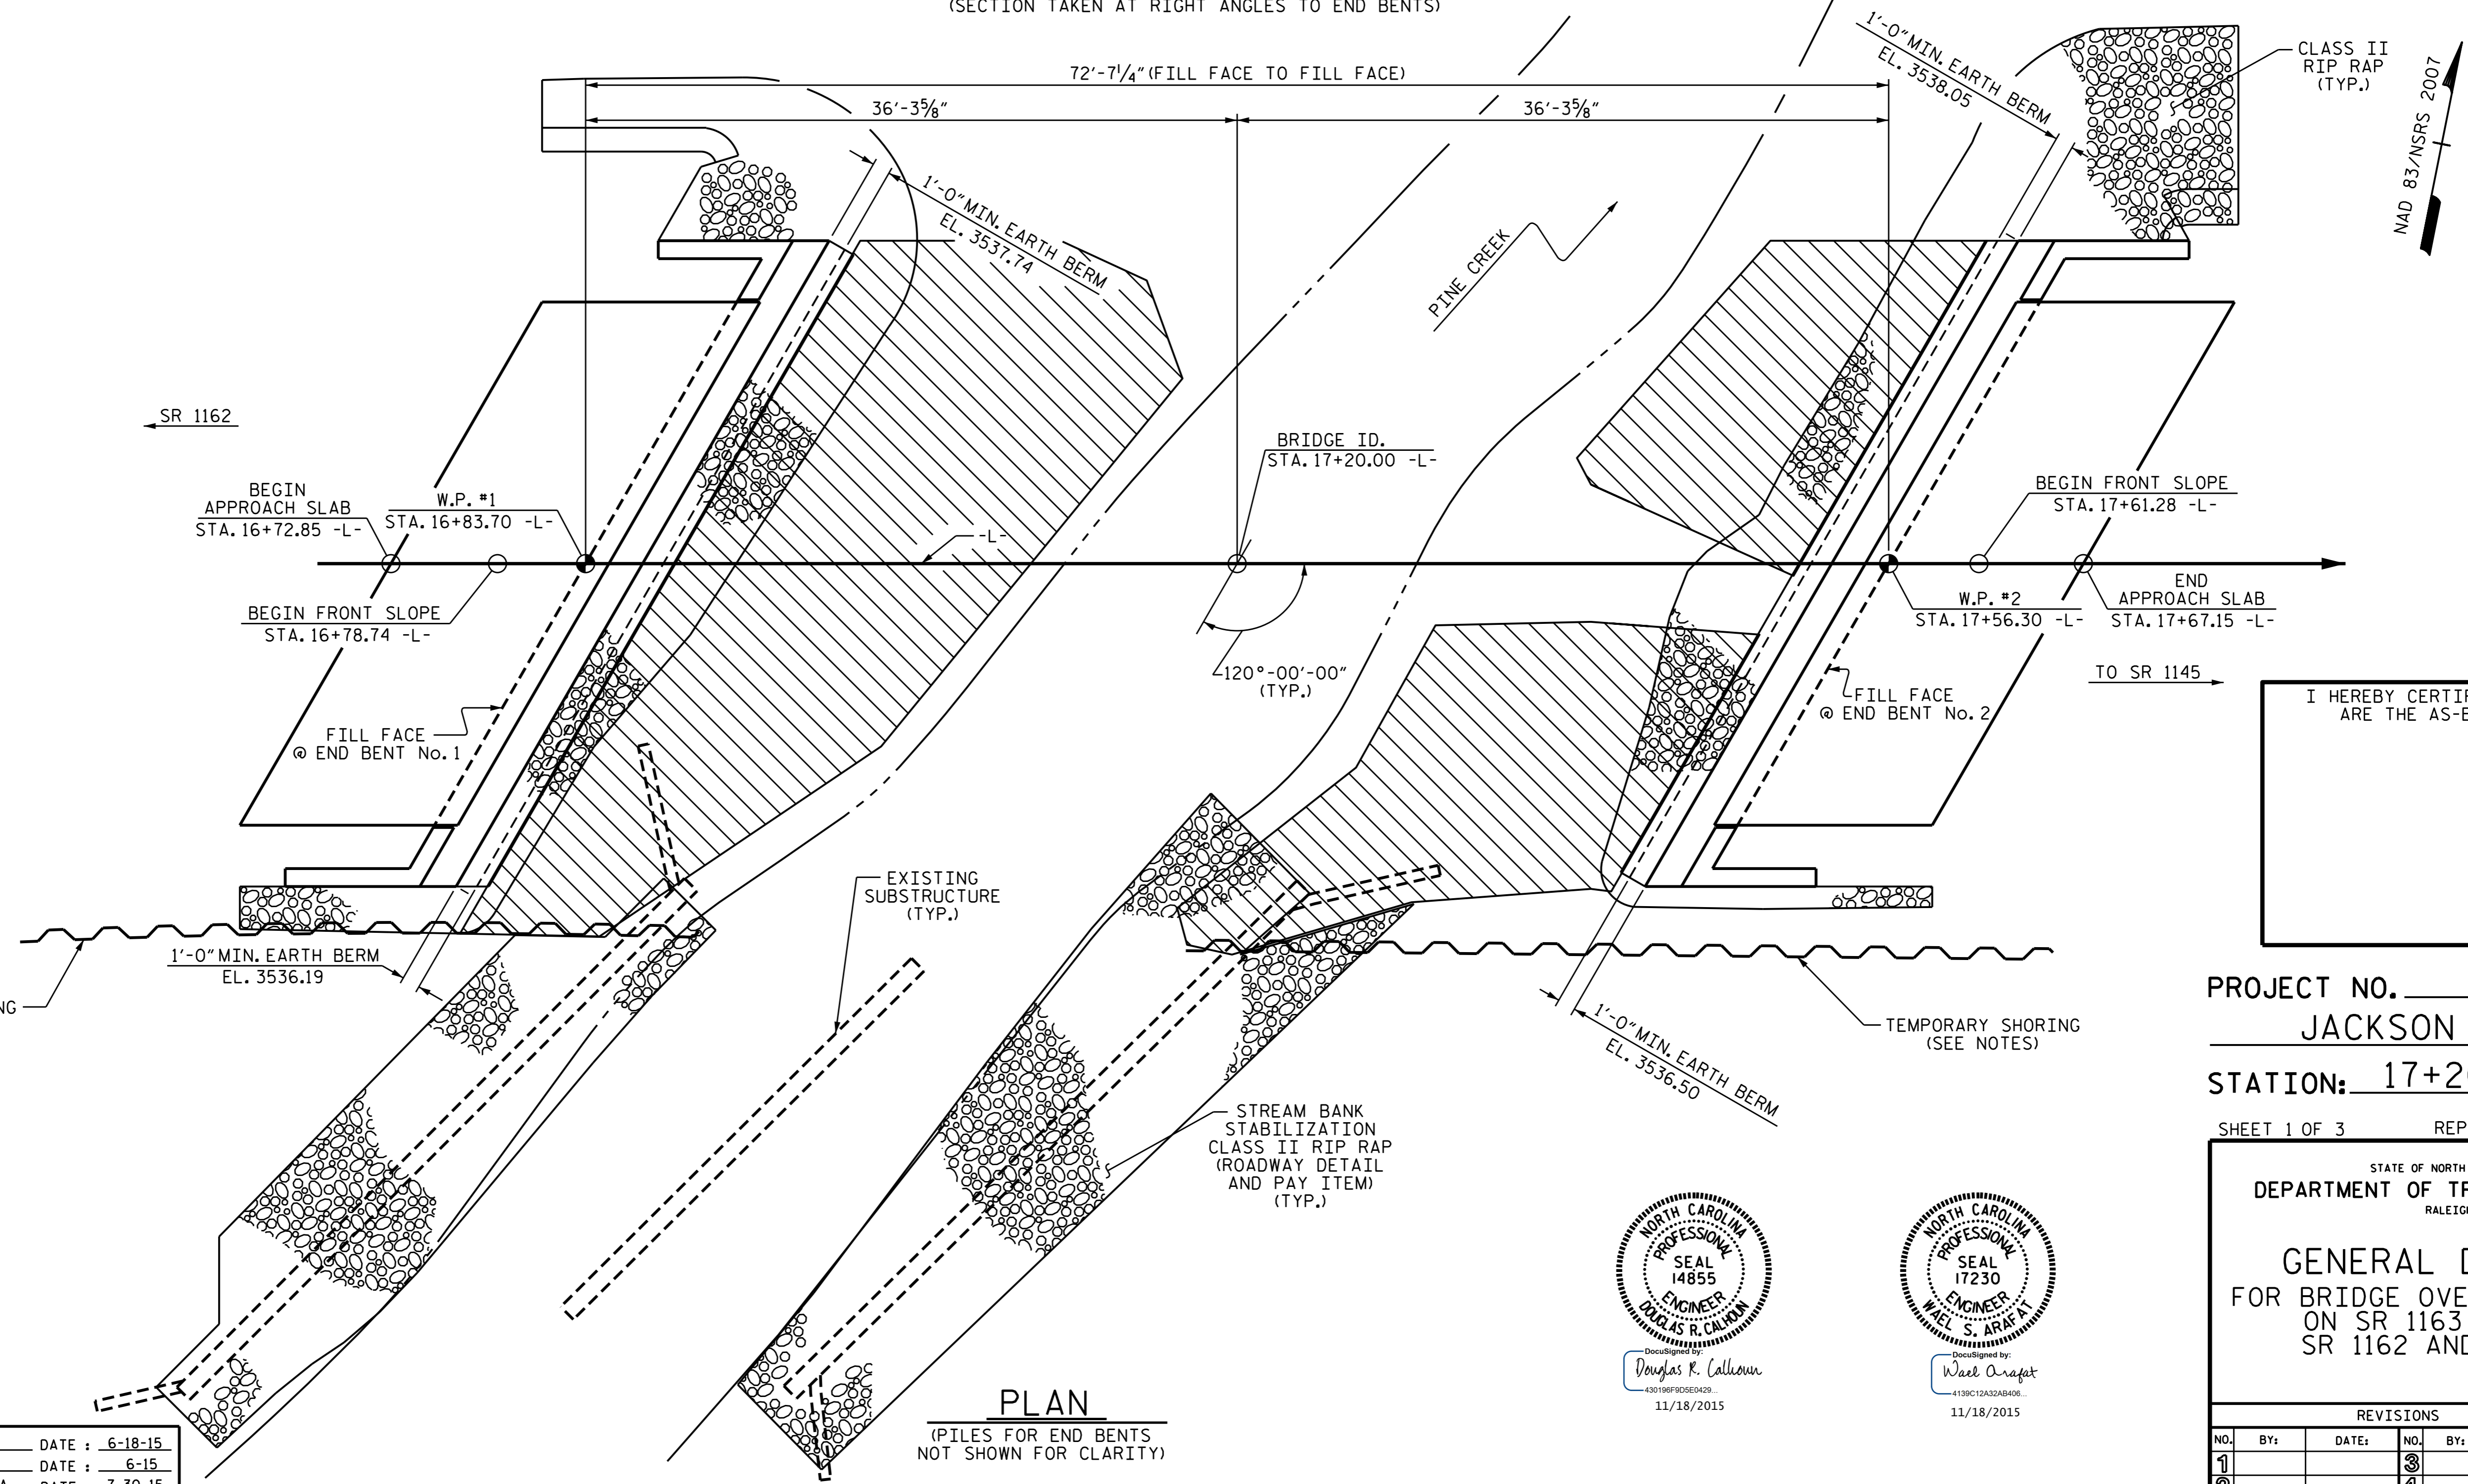


GRADE DATA  
 (-)2.0400% (+)0.5200%  
 PI = 15+00.00-L-  
 EL. = 3,541.35  
 VC = 225'

GRADE DATA  
 (+)0.5200% (+)2.4891%  
 PI = 19+20.00-L-  
 EL. = 3,543.53  
 VC = 130'


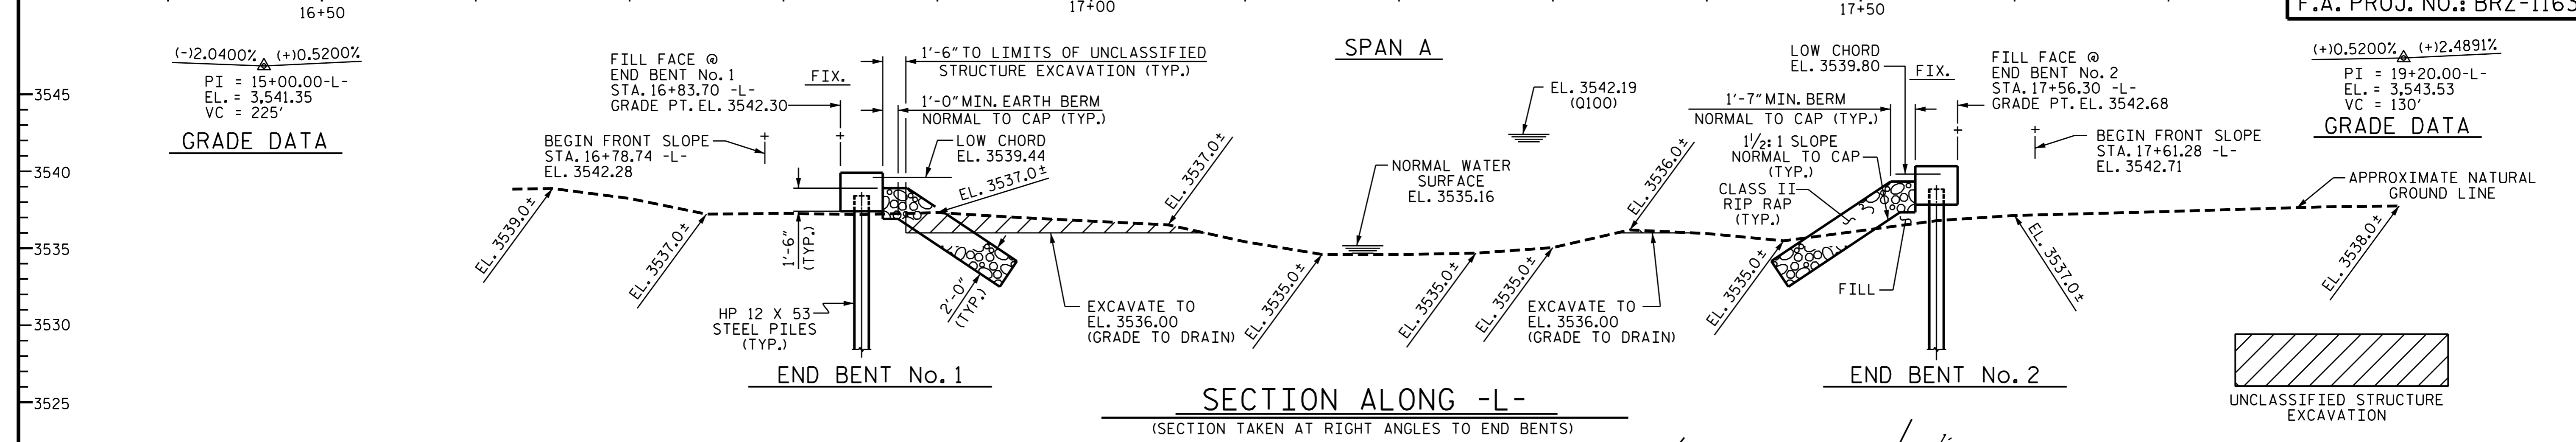


I HEREBY CERTIFY THESE PLANS ARE THE AS-BUILT PLANS

PROJECT NO. B-5404  
 JACKSON COUNTY  
 STATION: 17+20.00 -L-

SHEET 1 OF 3 REPLACES BRIDGE No. 136

STATE OF NORTH CAROLINA  
 DEPARTMENT OF TRANSPORTATION  
 RALEIGH  
**GENERAL DRAWING**  
 FOR BRIDGE OVER PINE CREEK  
 ON SR 1163 BETWEEN  
 SR 1162 AND SR 1145

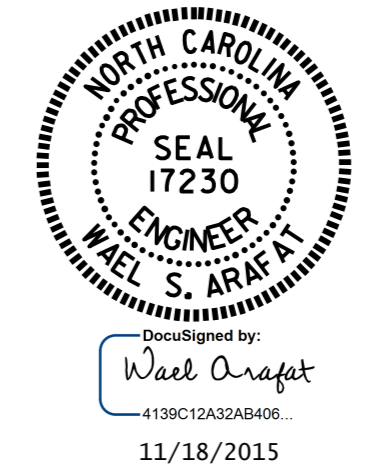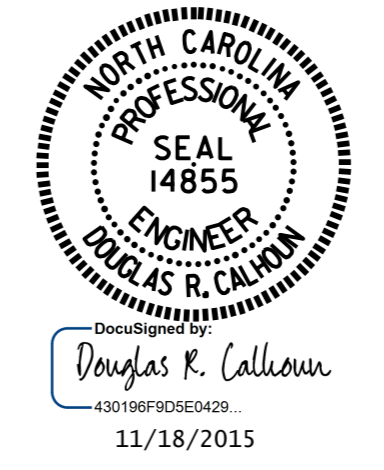

DRAWN BY : H.T. BARBOUR DATE : 6-18-15  
 CHECKED BY : D. HODGE DATE : 6-15  
 DESIGN ENGINEER OF RECORD : J.P. McCARTHA DATE : 7-30-15

REVISIONS						SHEET NO.
NO.	BY:	DATE:	NO.	BY:	DATE:	S-1
1			3			TOTAL SHEETS
2			4			14