
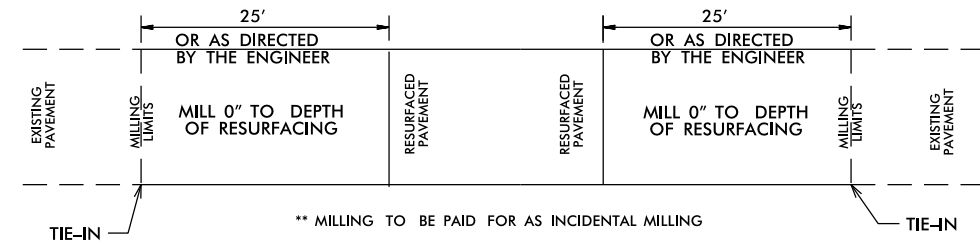


**DETAILS OF PATCHING EXISTING PAVEMENT PRIOR TO RESURFACING**  
**DETAIL**

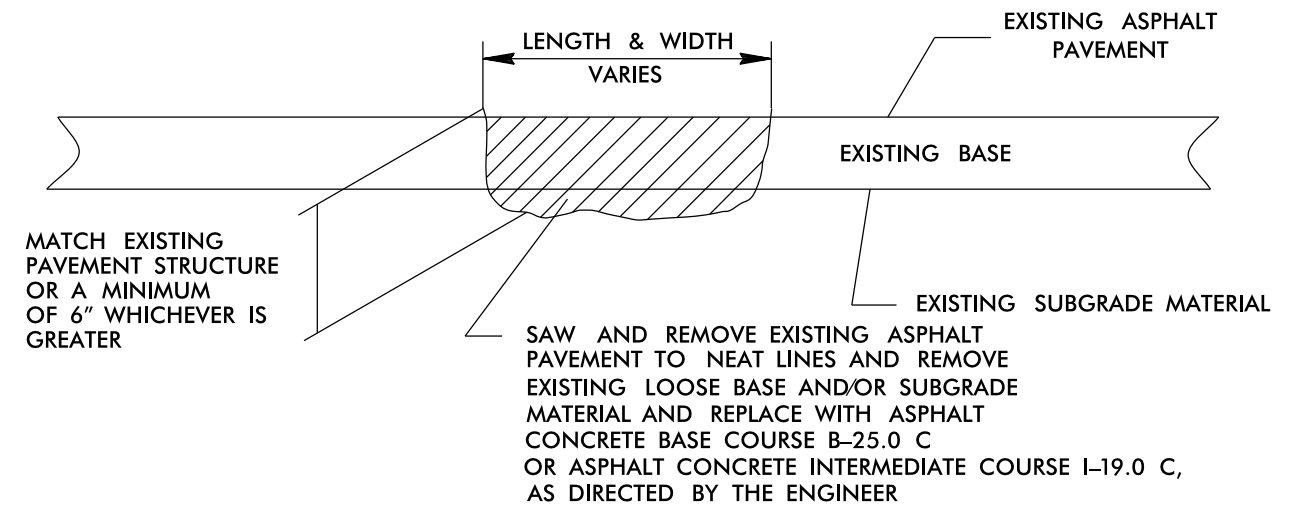

**PAVEMENT TIE-IN DETAIL**

**PAVEMENT SCHEDULE**

PAVEMENT SCHEDULE	
C1	PROP. APPROX. 1.50" ASPHALT CONCRETE SURFACE COURSE, TYPE S9.5C, AT AN AVERAGE RATE OF 168 LBS. PER SQ. YD.
C2	PROP. APPROX. 2.0" ASPHALT CONCRETE SURFACE COURSE, TYPE S9.5C, AT AN AVERAGE RATE OF 224 LBS. PER SQ. YD.
EM	EXISTING MILLED RUMBLE STRIPS
M	PROP. MILLED RUMBLE STRIP
S	AGGREGATE SHOULDER BORROW
U	EXISTING PAVEMENT.
V1	MILLING 1.50"
V2	MILLING 2.00"