


STATE OF NORTH CAROLINA  
DIVISION OF HIGHWAYS

**TRANSPORTATION MANAGEMENT PLAN**

**RANDOLPH COUNTY**

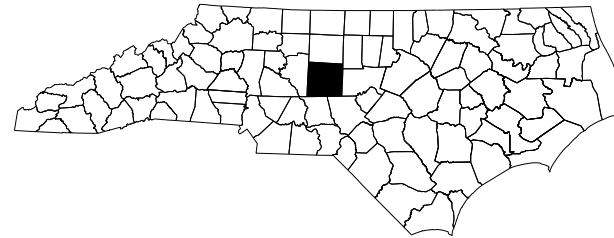

**RANDOLPH CO. BRIDGE #231 – US 220 /I-73 /I-74 NB OVER SR 1950 (ACADEMY ST.)**


**RANDOLPH CO. BRIDGE #233 – US 220 /I-73 /I-74 SB OVER SR 1950 (ACADEMY ST.)**

**RANDOLPH CO. BRIDGE #235 – US 220 /I-73 /I-74 NB OVER RANDLEMAN LAKE**


**RANDOLPH CO. BRIDGE #236 – US 220 /I-73 /I-74 SB OVER RANDLEMAN LAKE**

**INDEX OF SHEETS**

SHEET NO.	TITLE
TMP-1	TITLE SHEET, VICINITY MAP AND INDEX OF SHEETS
TMP-1A	LIST OF APPLICABLE ROADWAY STANDARD DRAWINGS, AND LEGEND
TMP-2	GENERAL NOTES
TMP-3	TEMPORARY TRAFFIC CONTROL PHASING
TMP-4	BRIDGE #231 BRIDGE CLOSURE DETAIL
TMP-5	BRIDGE #233 BRIDGE CLOSURE DETAIL
TMP-6	BRIDGE #235 & #236 TRAFFIC MANAGEMENT PLAN

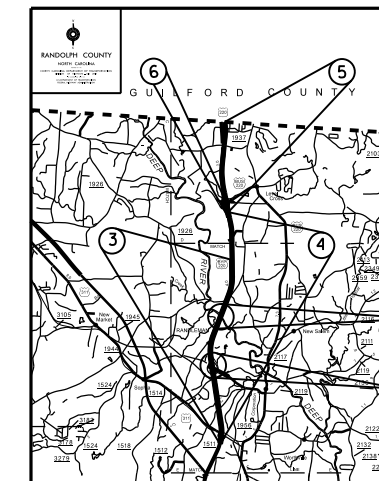


BRIDGES #235, #236  
BRIDGES #231, #233

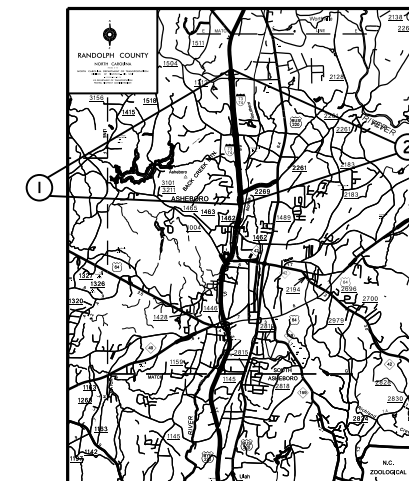

VICINITY MAPS

10-NOV-2015 15:37  
 z:\w\nc\randolph\1-5737-1-5737-Resurfacing\1-5763-1-5737-W-5601AJ.tmp.dgn  
 gsdavis AT DSCAD 270410

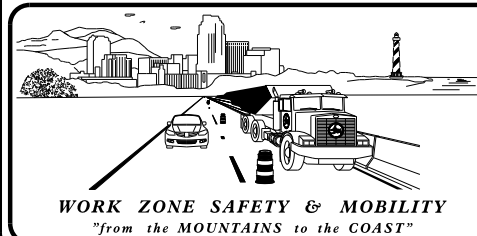

Prepared in the Office of:  
**DIVISION OF HIGHWAYS**  
**DIVISION 8 DESIGN & CONSTRUCT UNIT**  
**902 N. SANDHILLS BLVD.**  
**ABERDEEN NC 28315**



APPROVED: Greg S. Davis  
DATE: 11/12/15

SEAL



SHEET NO.

TMP-1

**TIP PROJECT: 2016CPT.08.08.10761, I-5763, I-5737, W-5601AJ**