
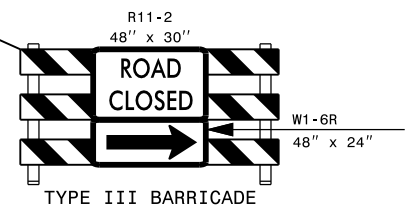
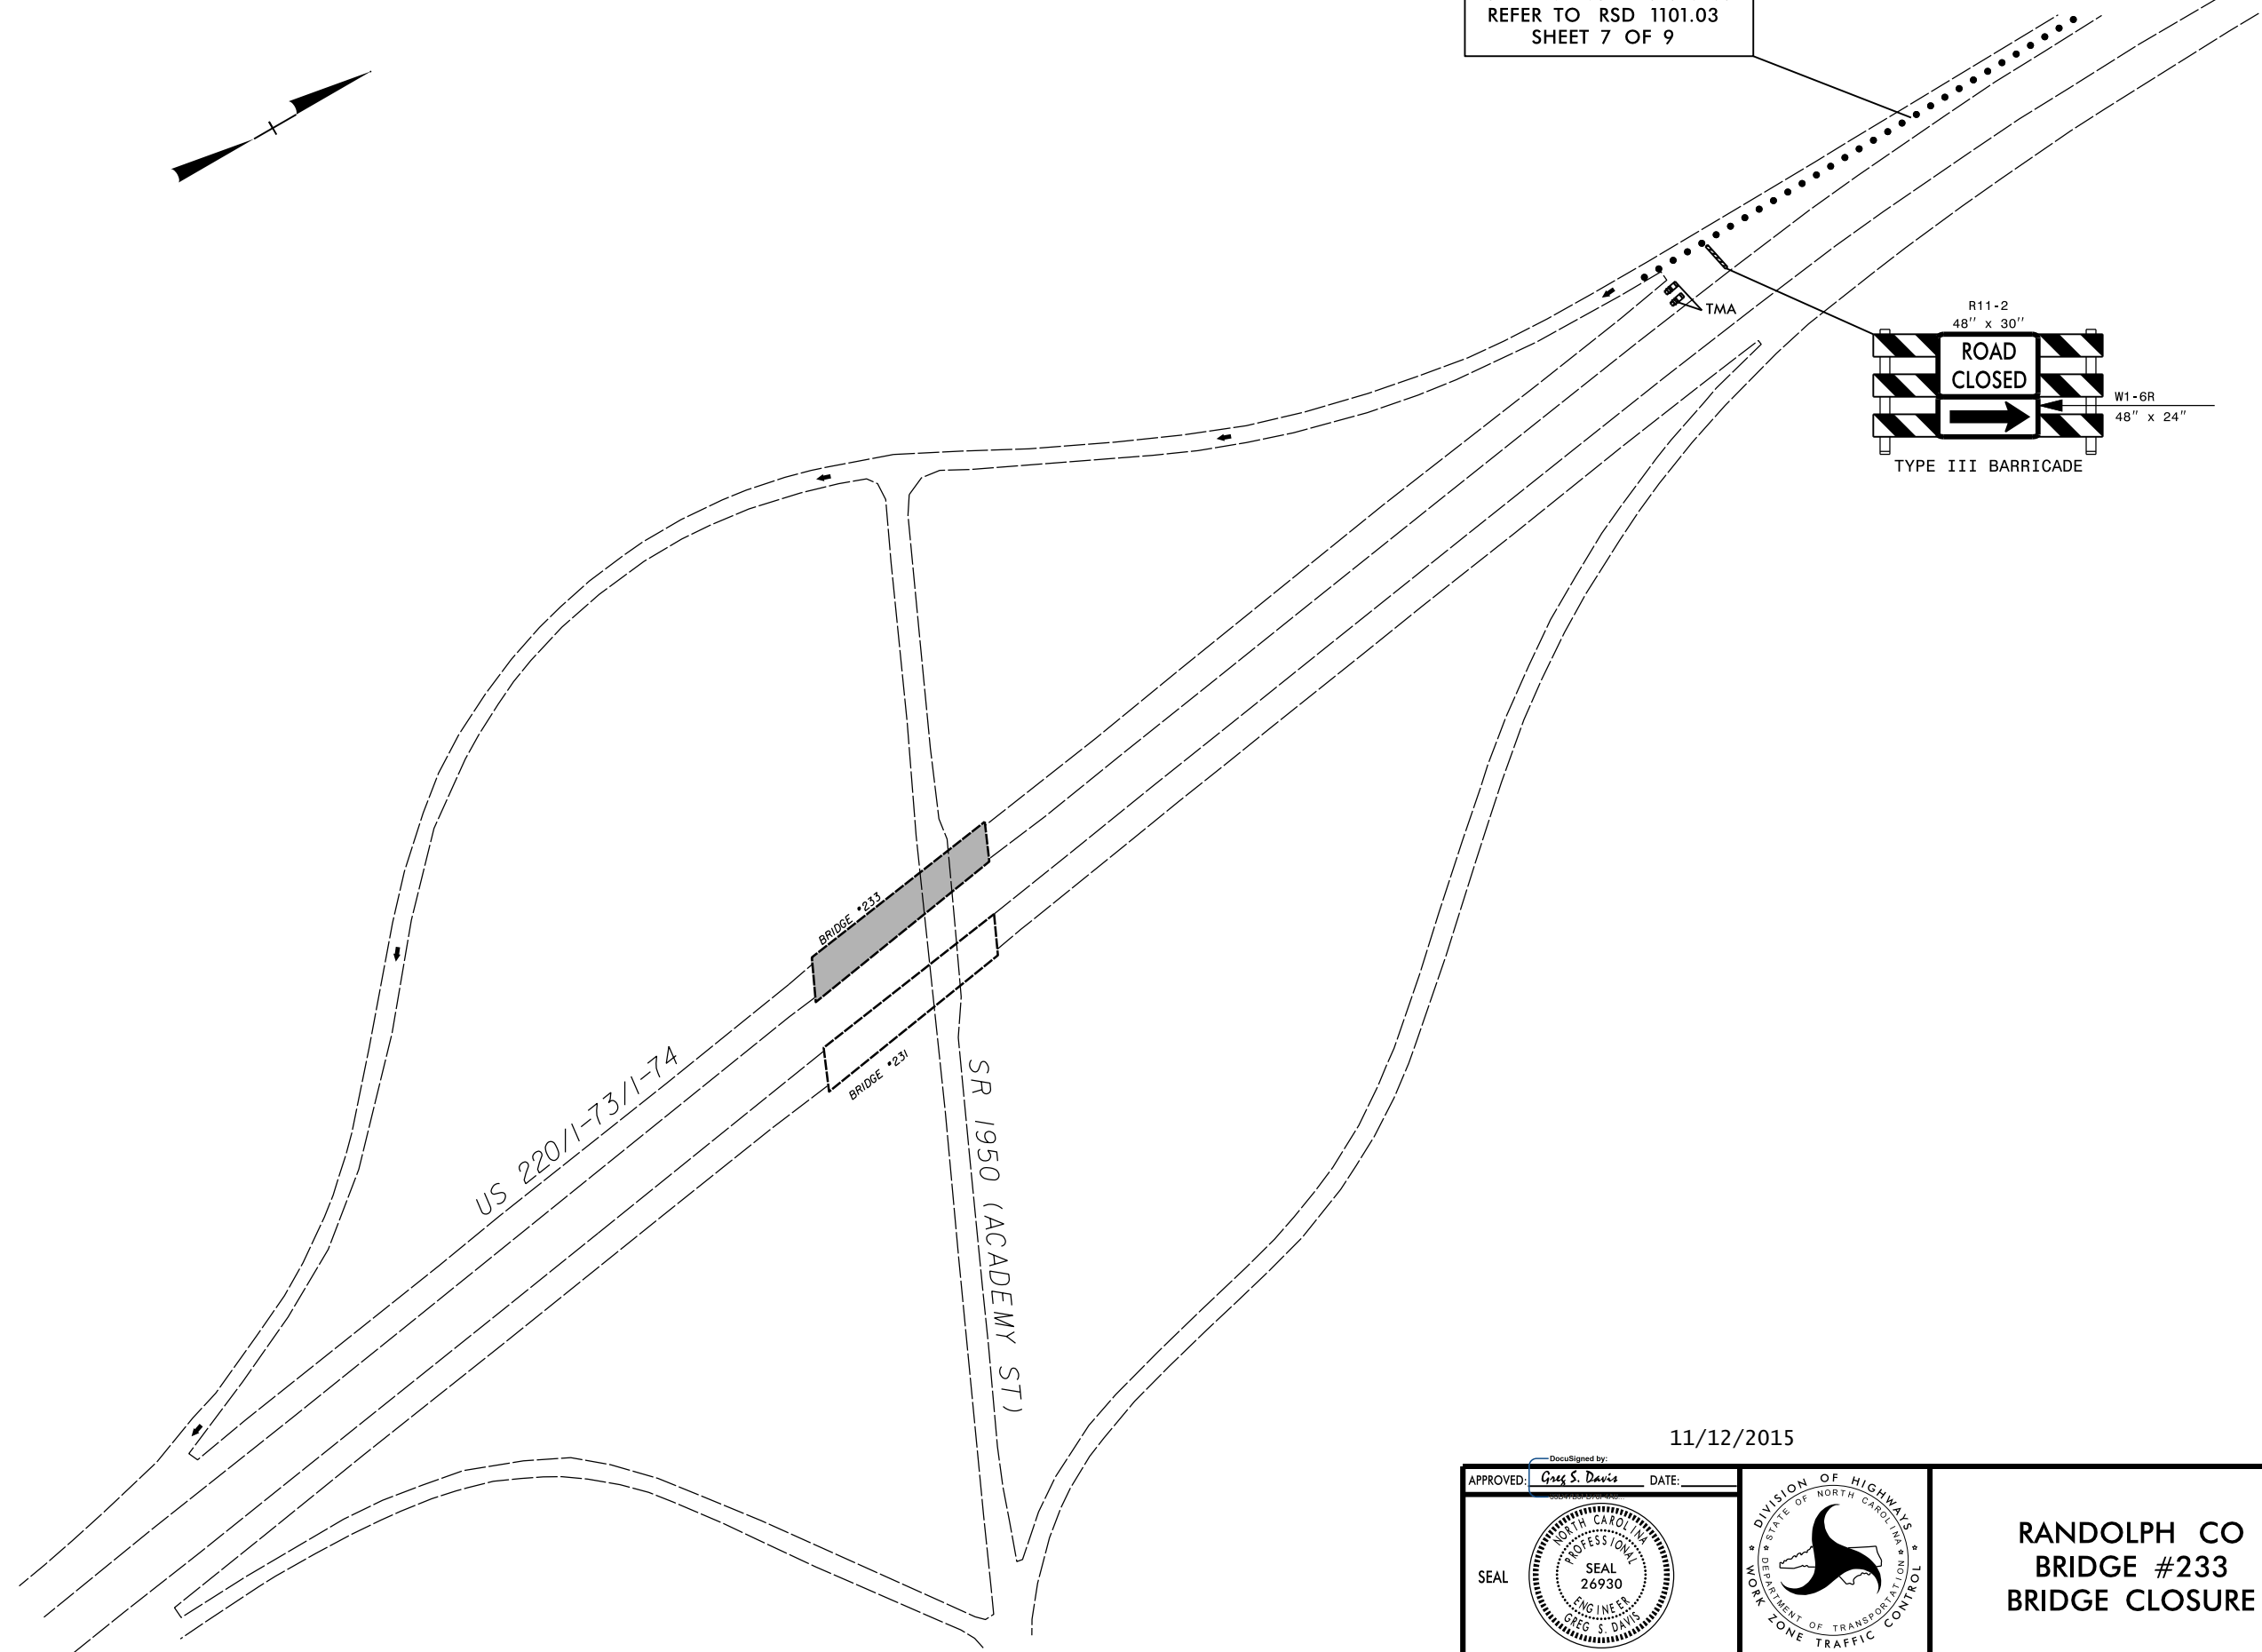


FOR ADVANCED SIGNING
REFER TO RSD 1101.03
SHEET 7 OF 9

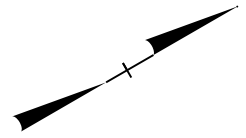


10-NOV-2015 15:39
 Z:\city_randolph\1-5763_I-5737_Resurfacing\1-5763_I-5737_W-5601AJ.tmp.dgn
 gsdavis AT DSCAD 270410

11/12/2015

APPROVED: Greg S. Davis DATE: _____

DocuSigned by:
Greg S. Davis

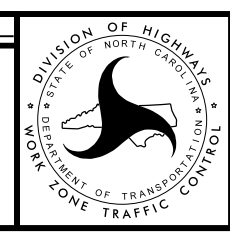

**RANDOLPH CO
BRIDGE #233
BRIDGE CLOSURE**