


8/23/99

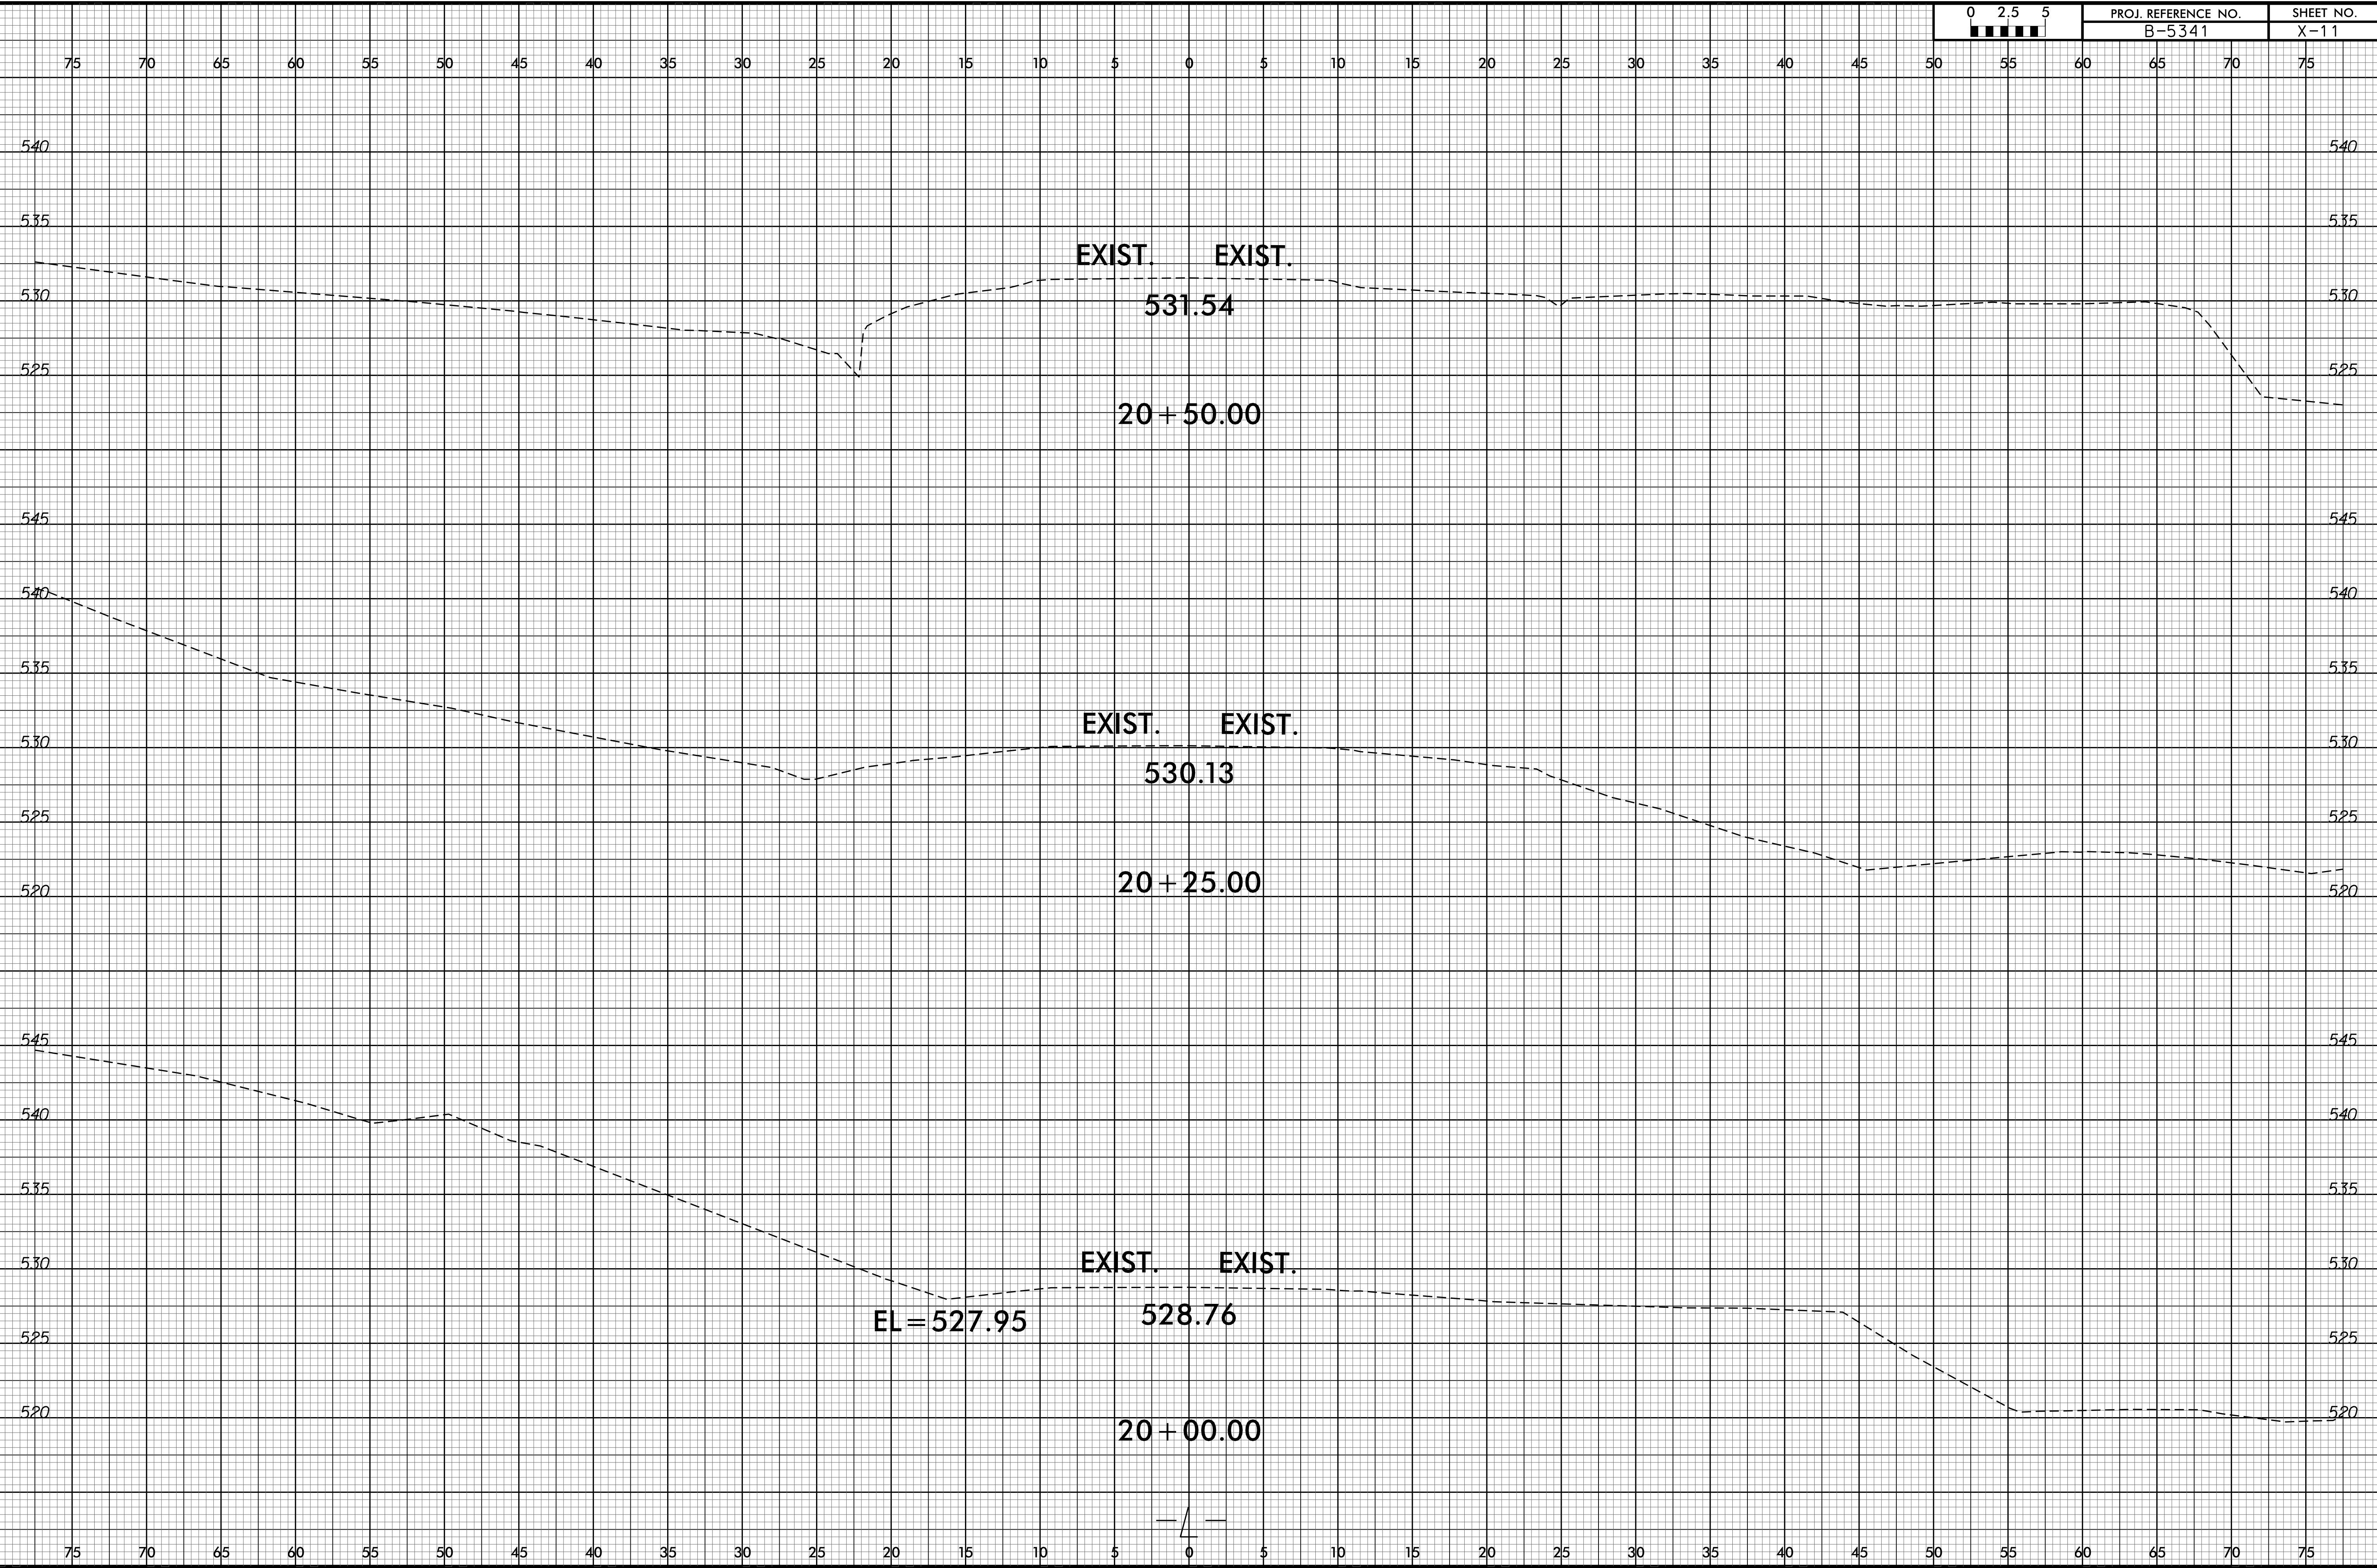

07-OCT-2015 08:23
F:\Roadway\Projects\Roadway\B-5341\Road\xp1.dgn
\$\$\$\$\$