



**This electronic collection of documents is provided
for the convenience of the user
and is Not a Certified Document –**

**The documents contained herein were originally issued
and sealed by the individuals whose names and license
numbers appear on each page, on the dates appearing
with their signature on that page.**

**This file or an individual page
shall not be considered a certified document.**

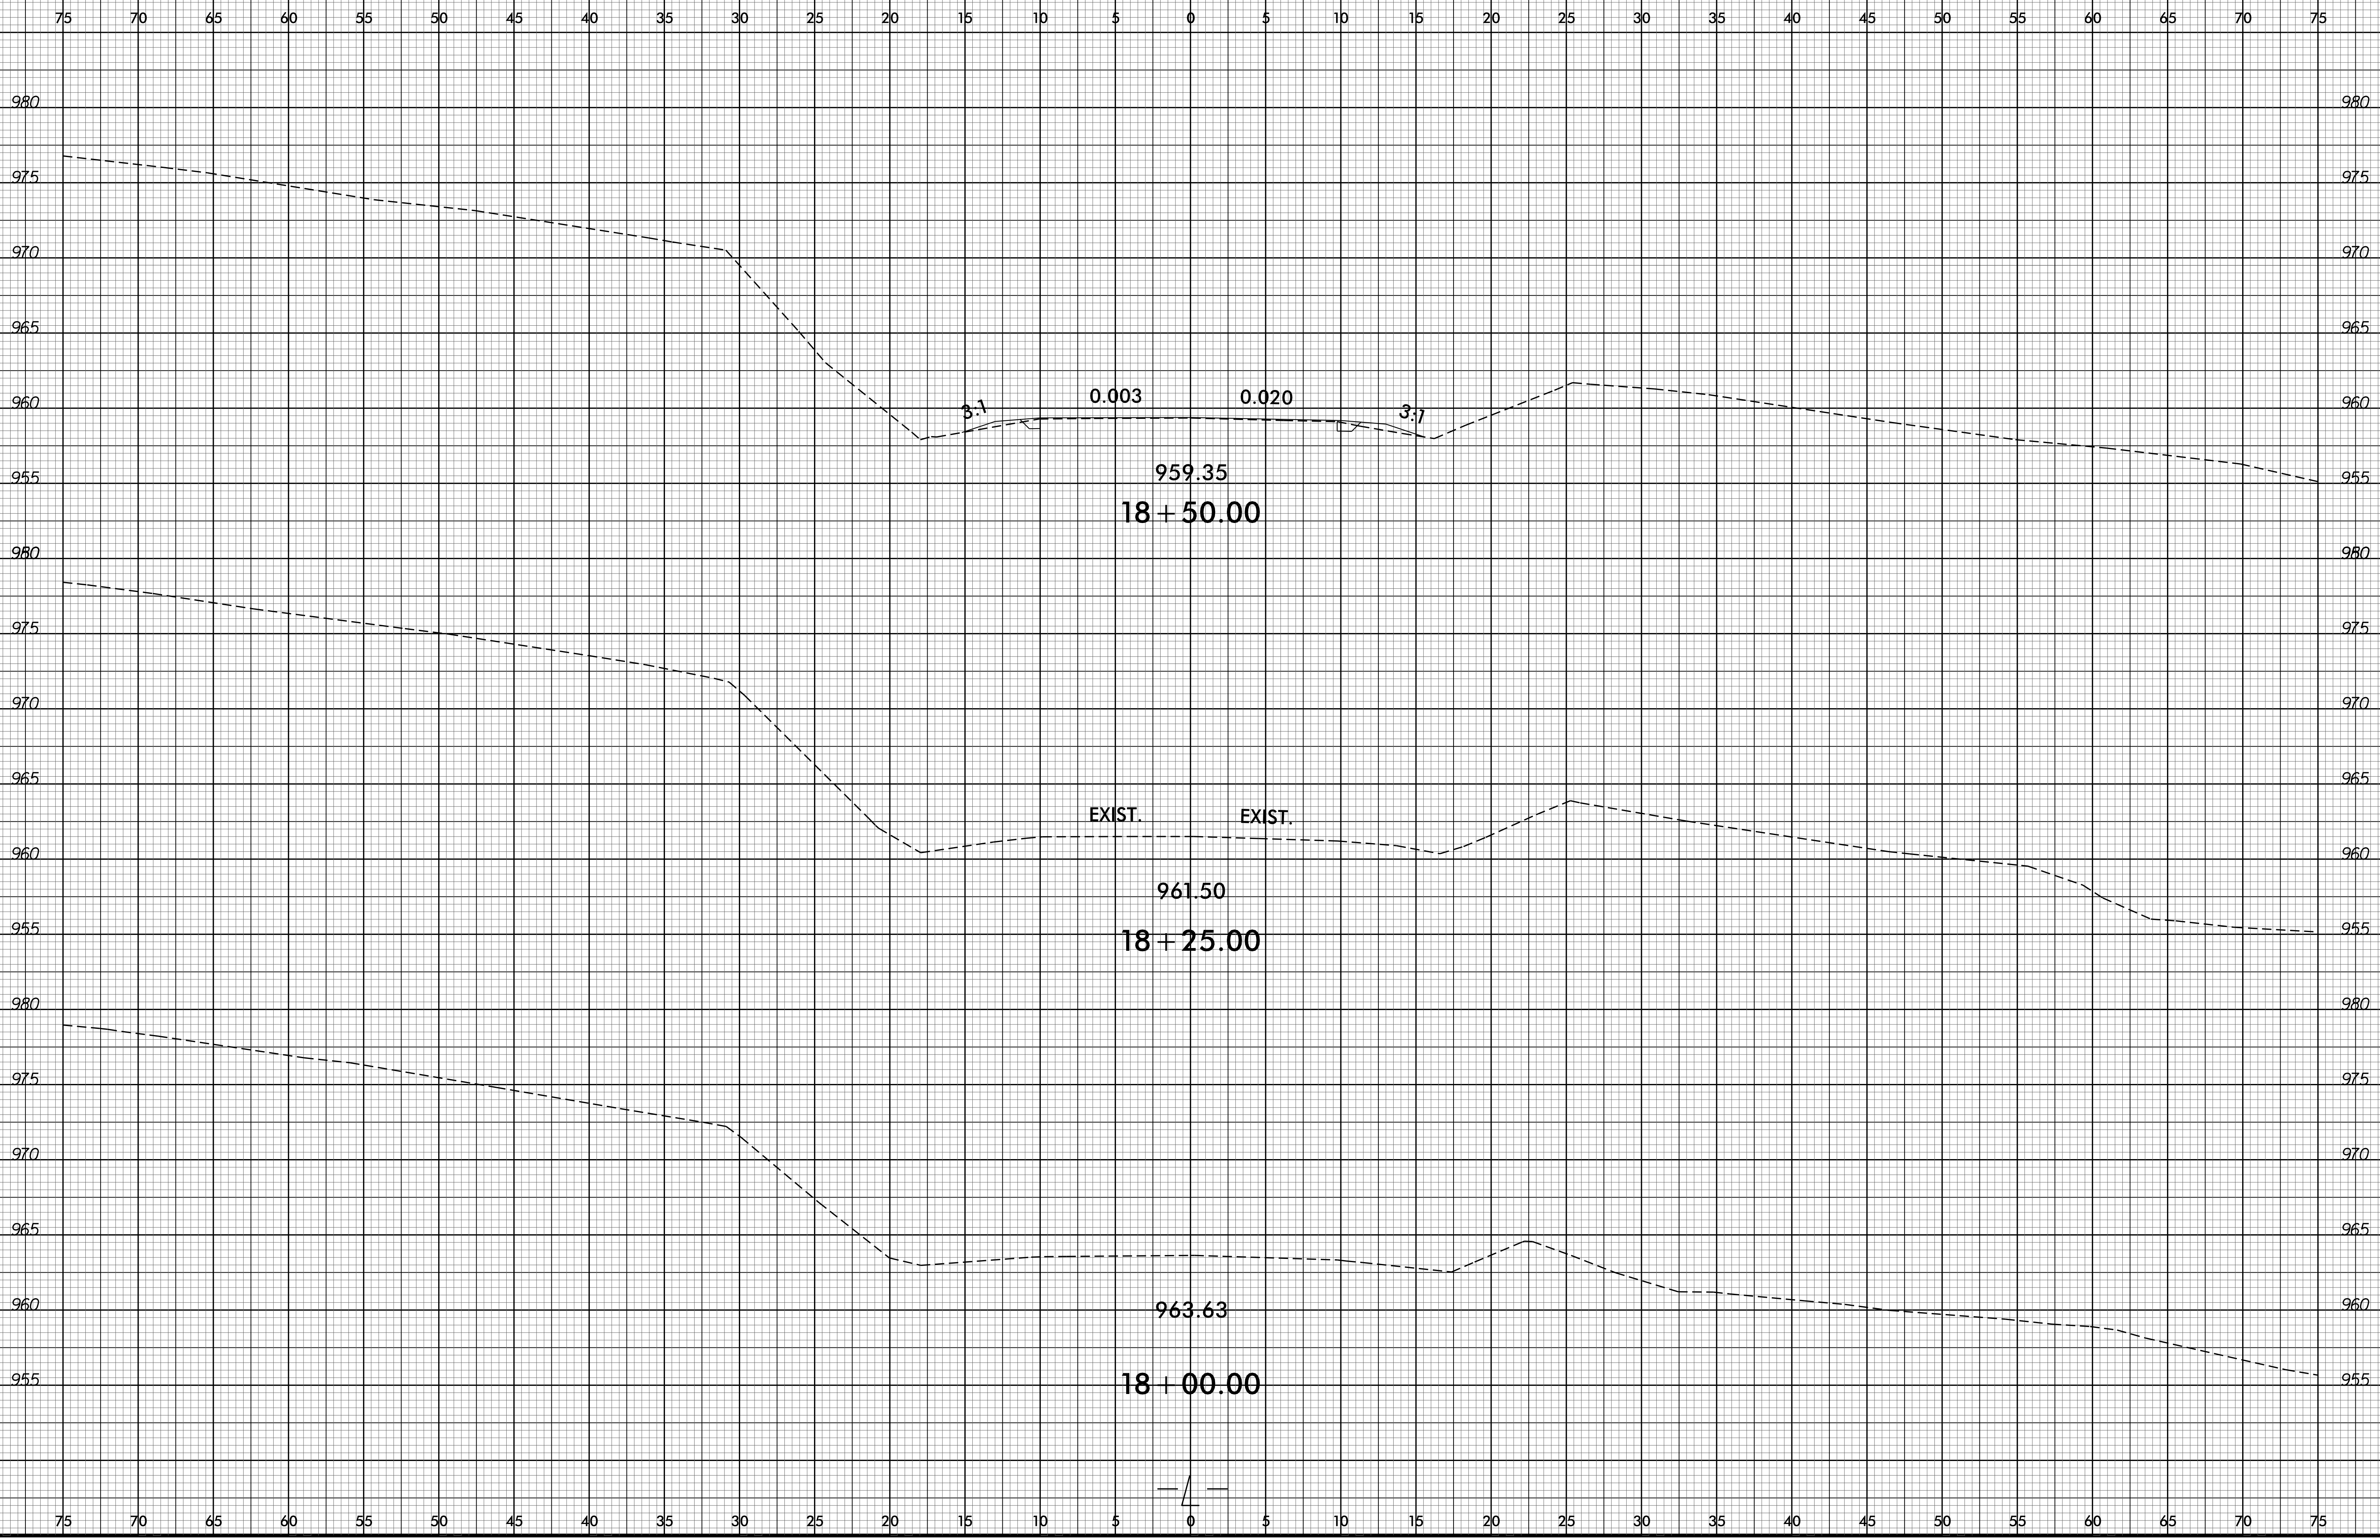


8/23/99

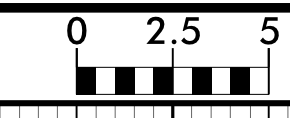


PROJ. REFERENCE NO.
B-5395

SHEET NO.
X-3

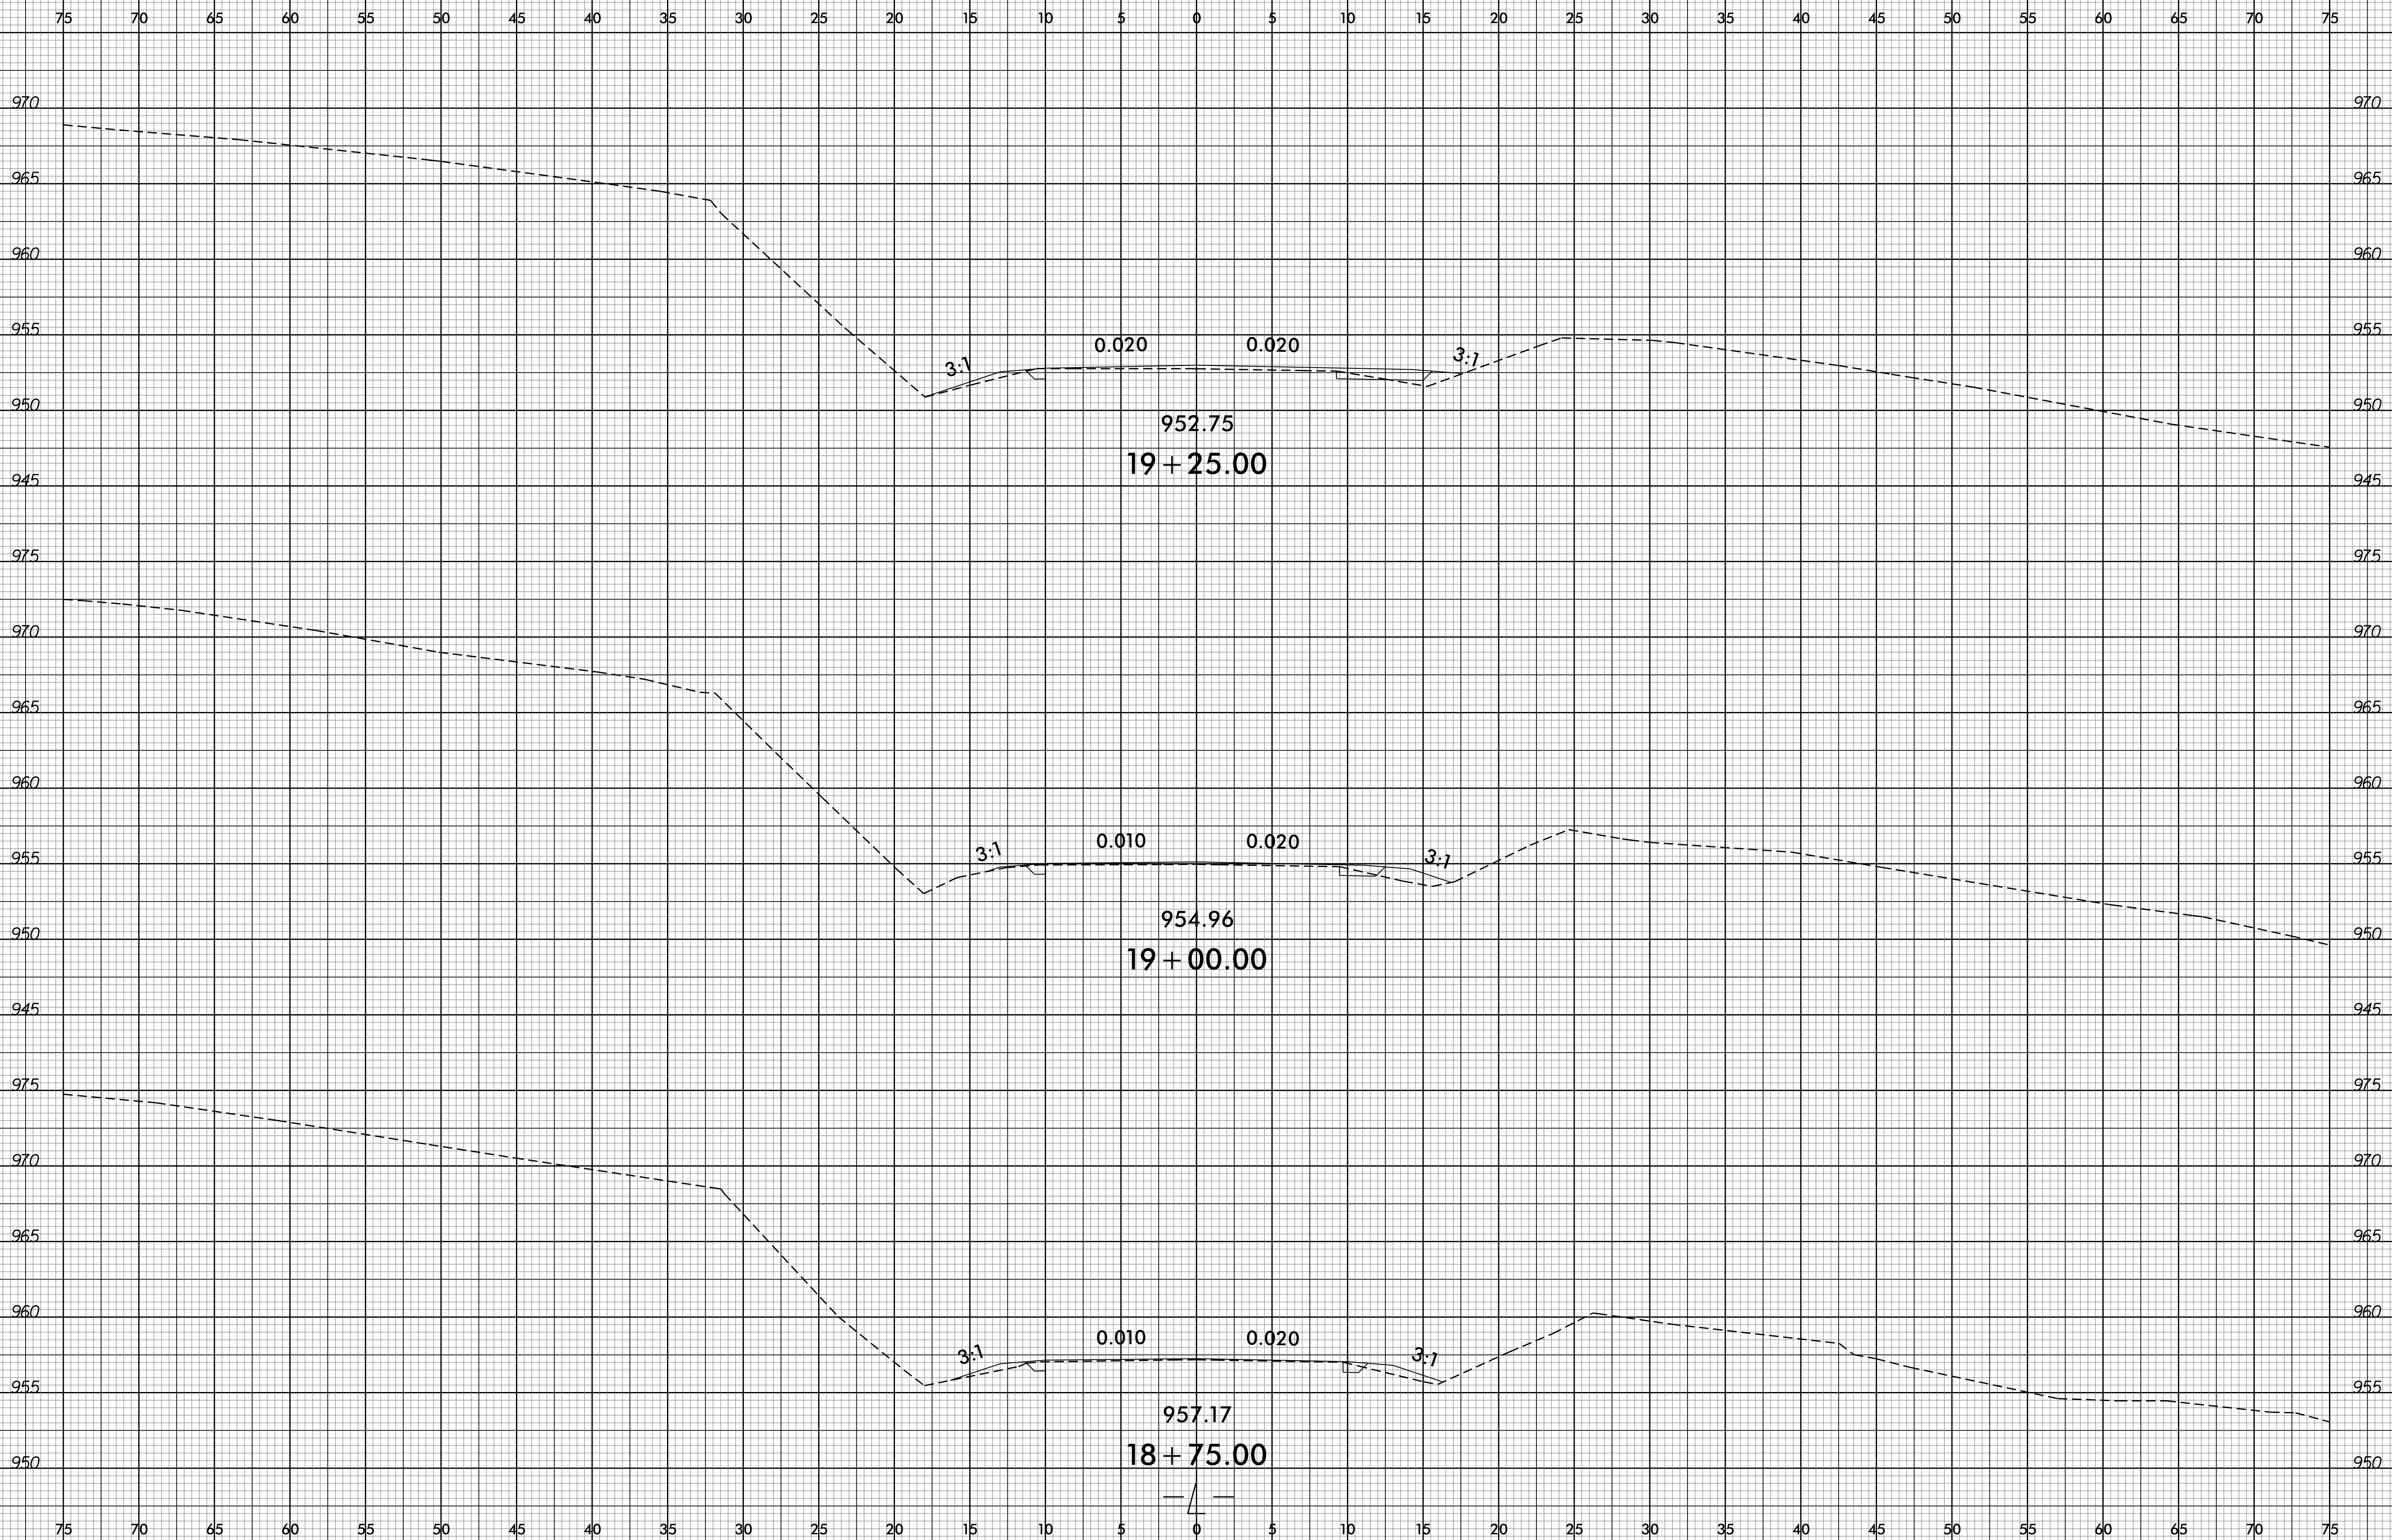


07-OCT-2015 08:21
 P:\Roadway\Projects\B5395_Rdy_xpl_L.dgn
 \$\$\$USERNAME\$\$\$

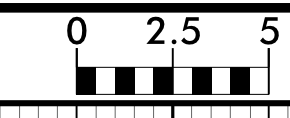

PROJ. REFERENCE NO.
B-5395

SHEET NO.
X-4

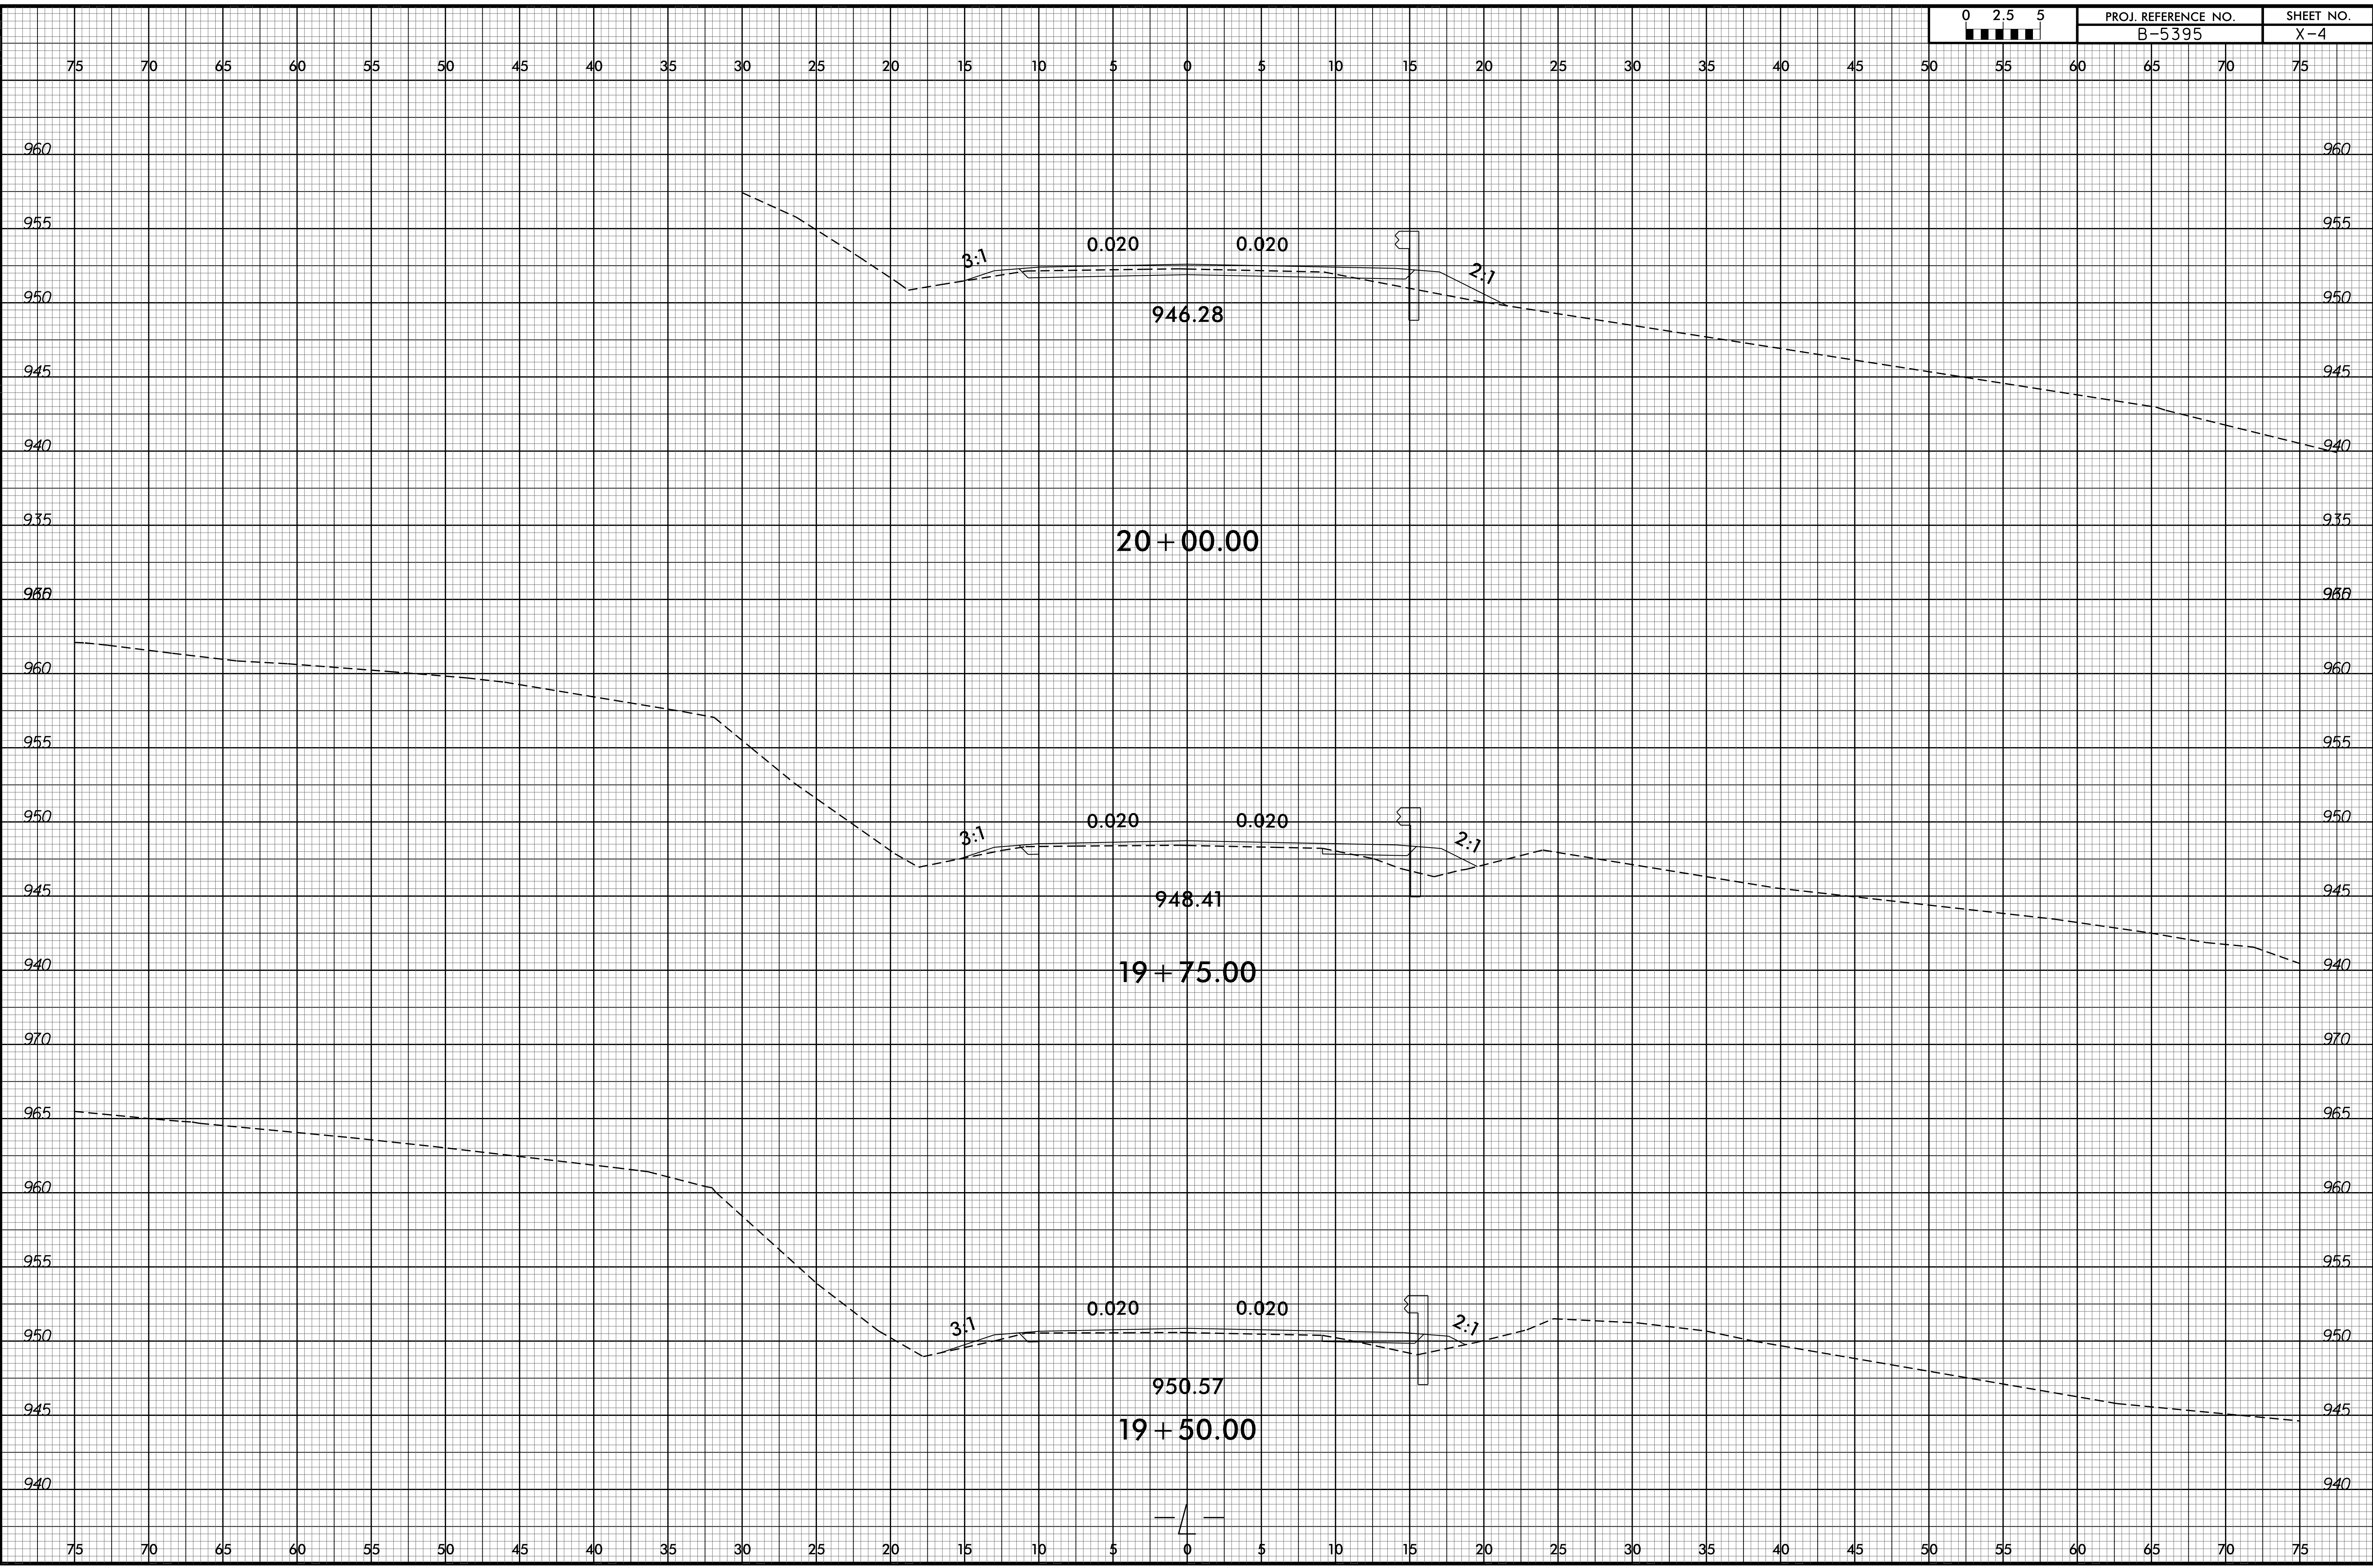

20 + 00.00

19 + 75.00

19 + 50.00

946.28

948.41

950.57

3:1

3:1

3:1

2:1

2:1

2:1

0.020

0.020

0.020


0.020

0.020



0.020




75 70 65 60 55 50 45 40 35 30 25 20 15 10 5 0 5 10 15 20 25 30 35 40 45 50 55 60 65 70 75

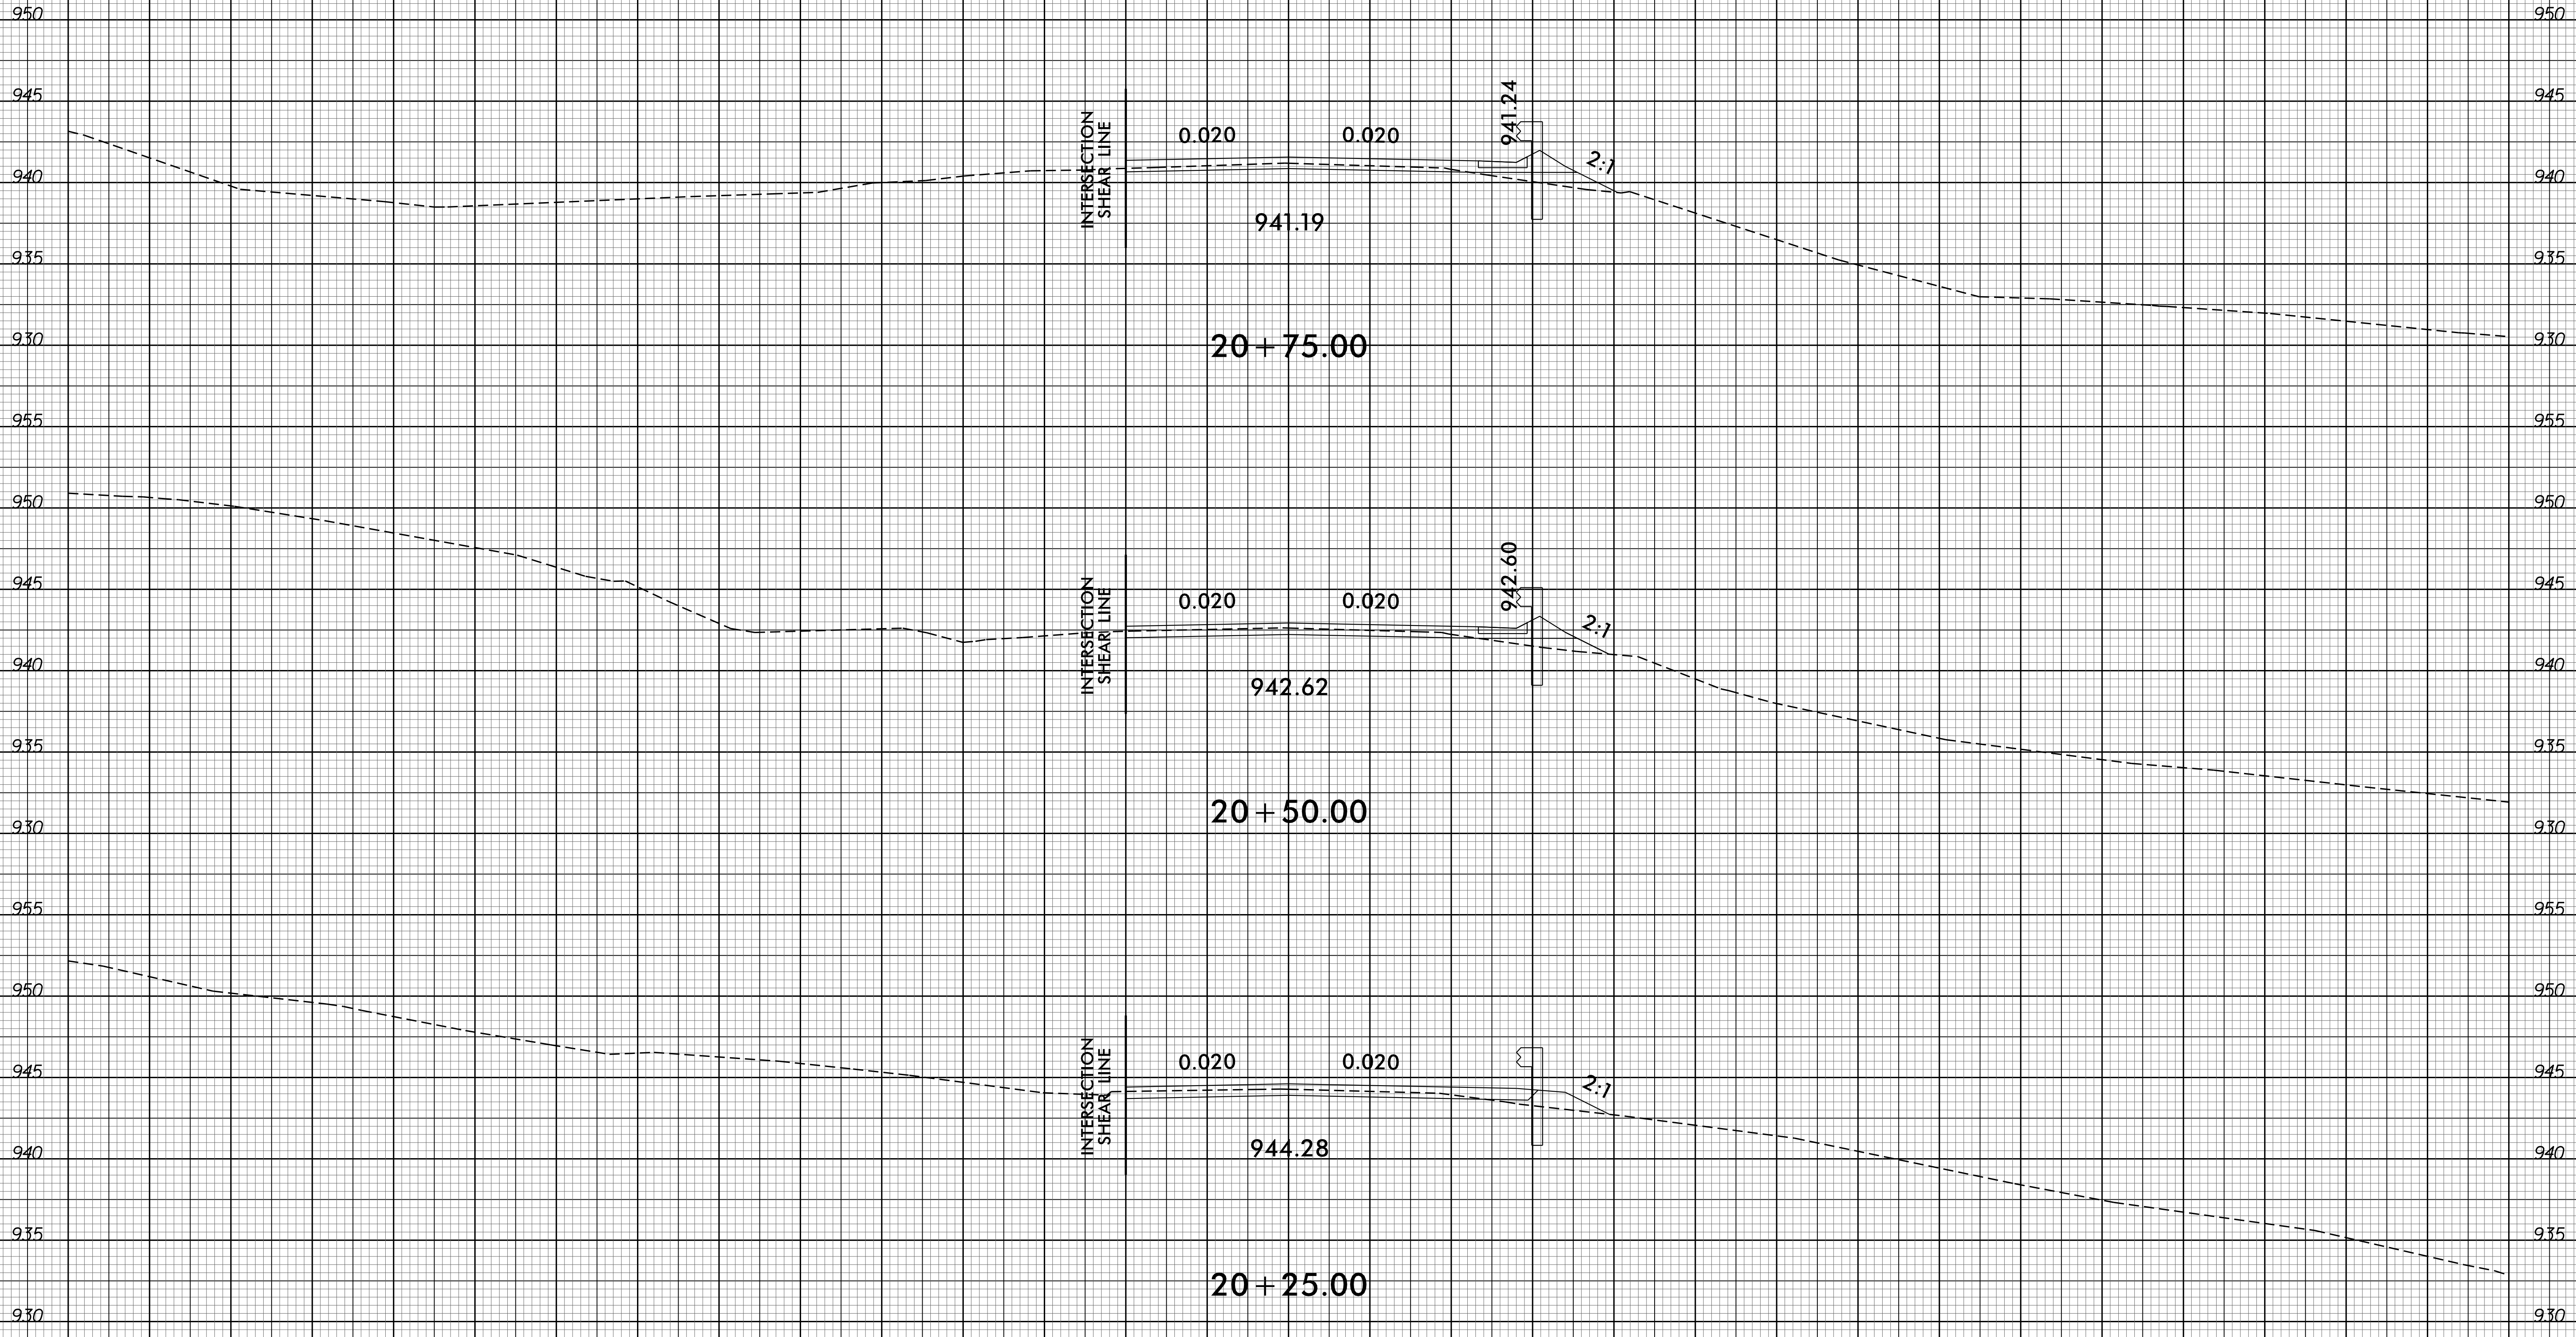


75 70 65 60 55 50 45 40 35 30 25 20 15 10 5 0 5 10 15 20 25 30 35 40 45 50 55 60 65 70 75

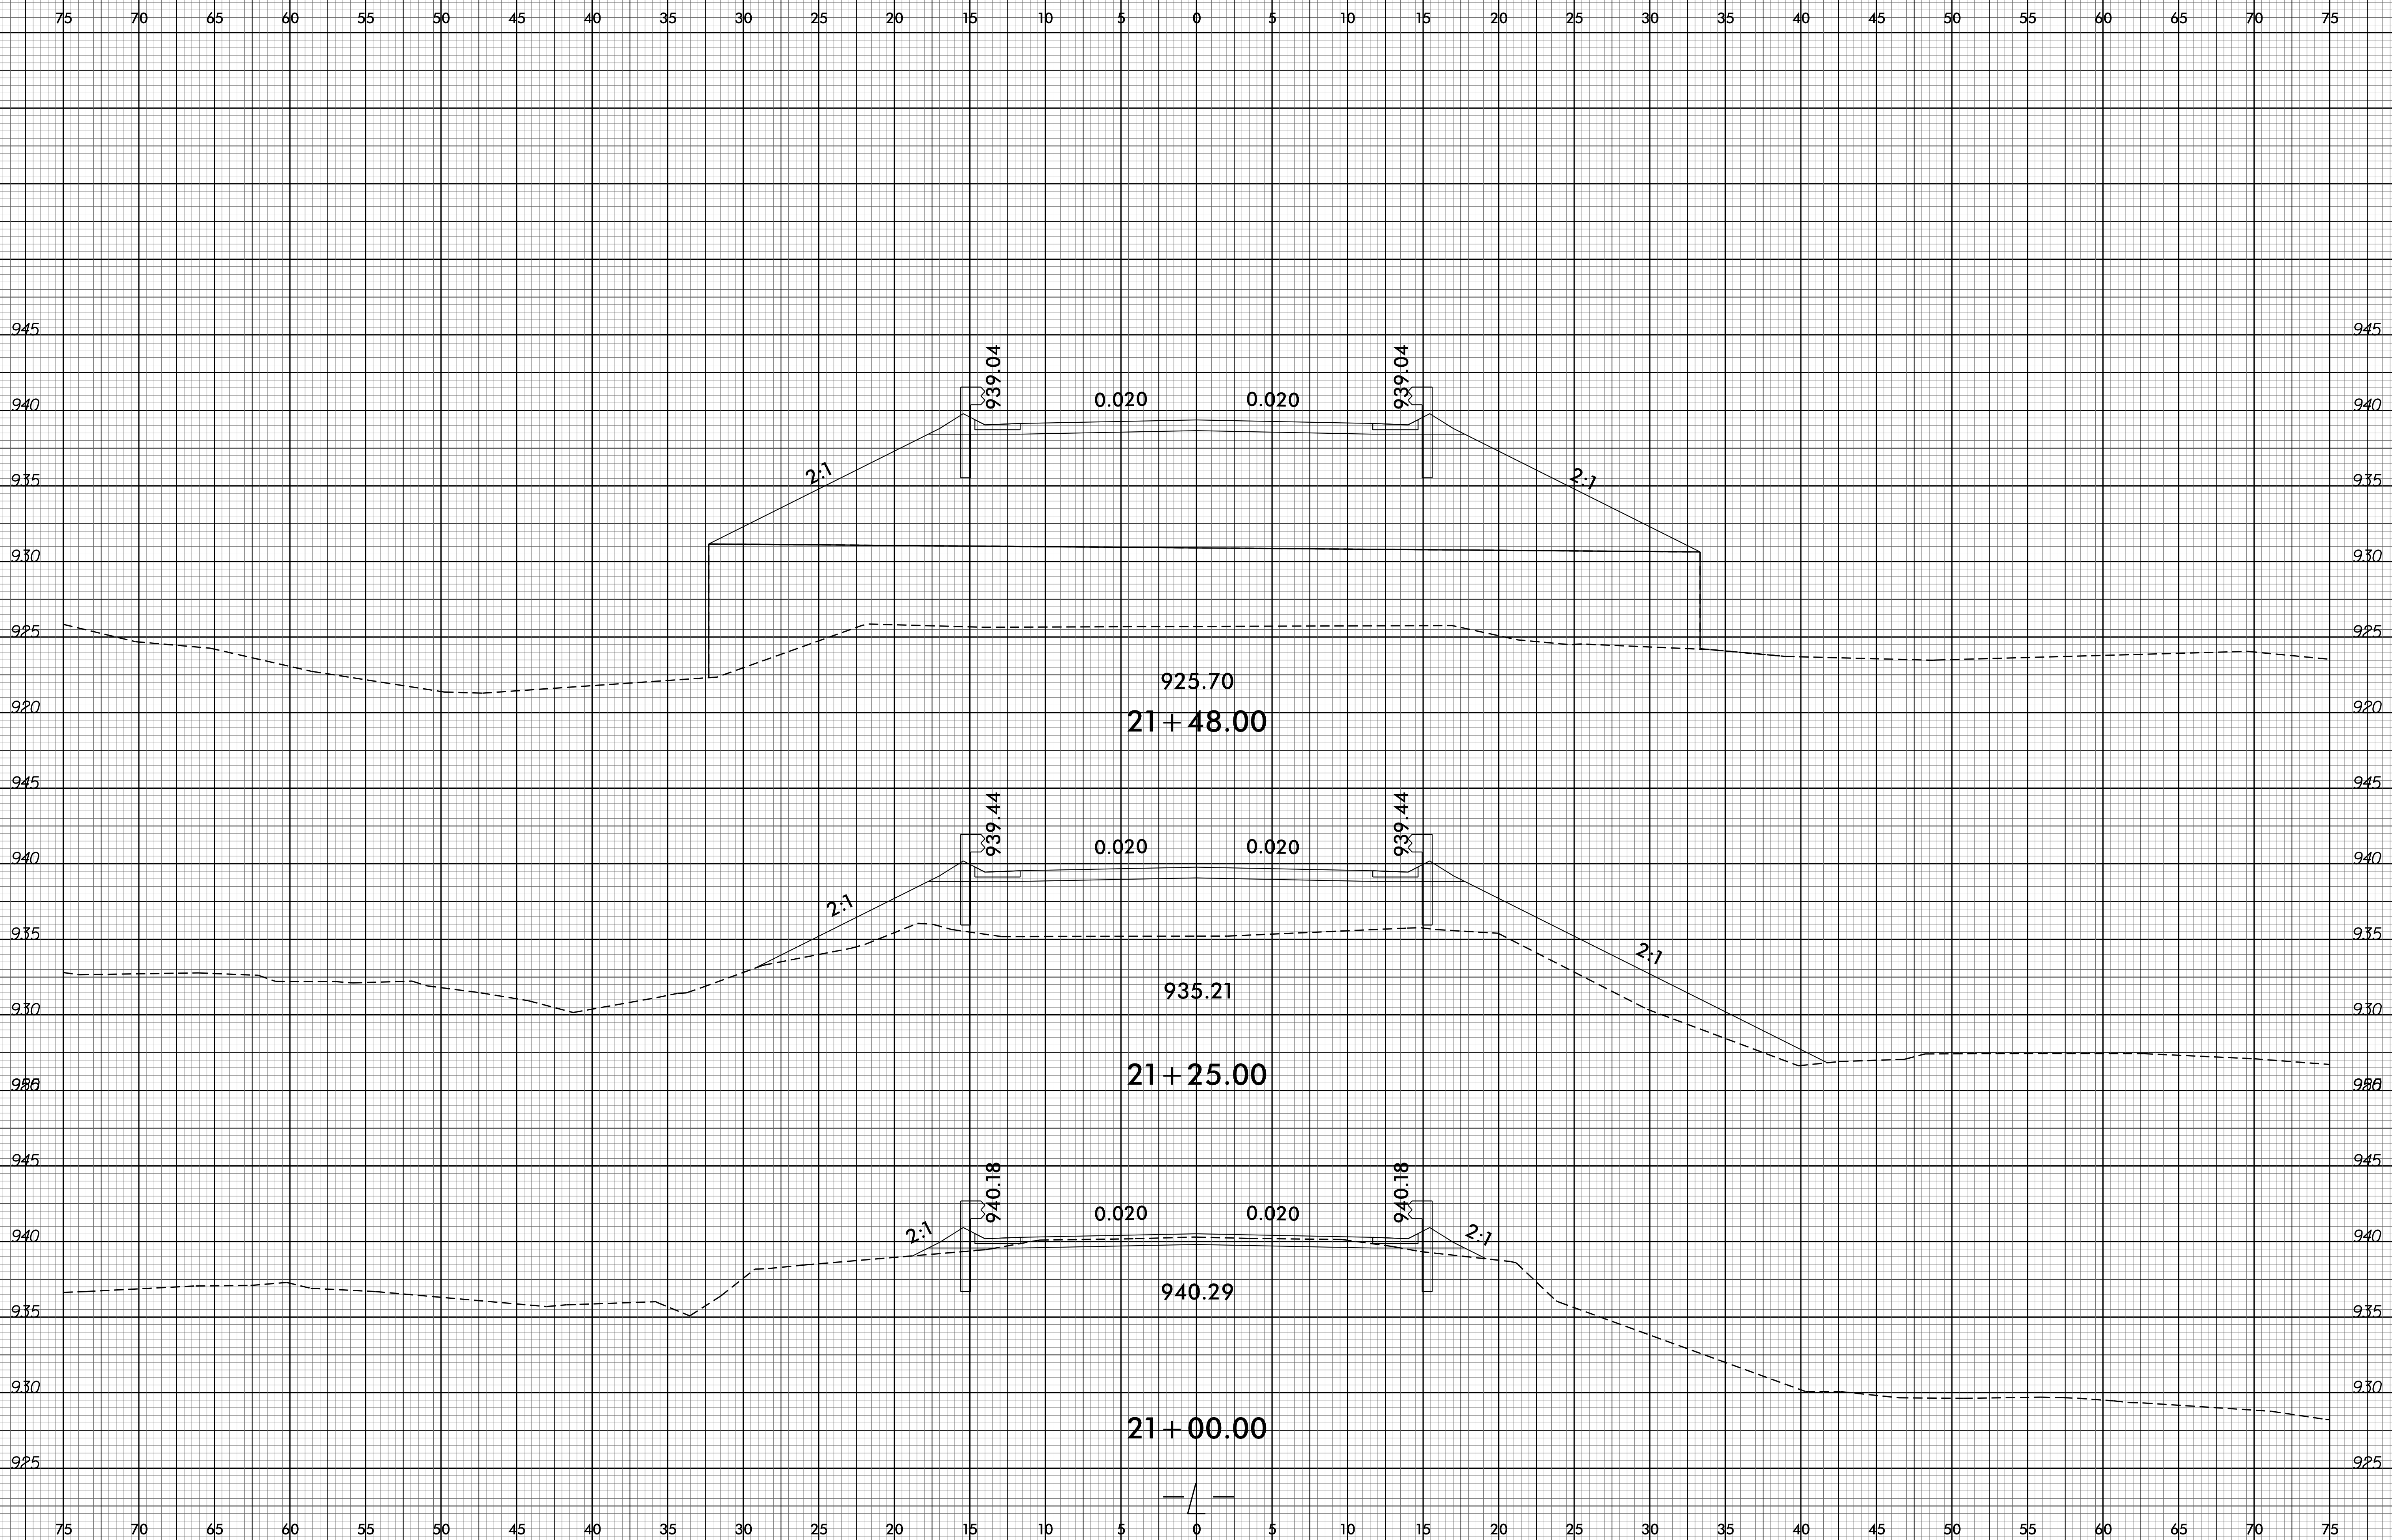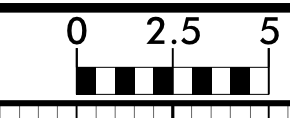

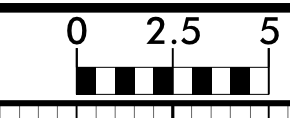

75 70 65 60 55 50 45 40 35 30 25 20 15 10 5 0 5 10 15 20 25 30 35 40 45 50 55 60 65 70 75

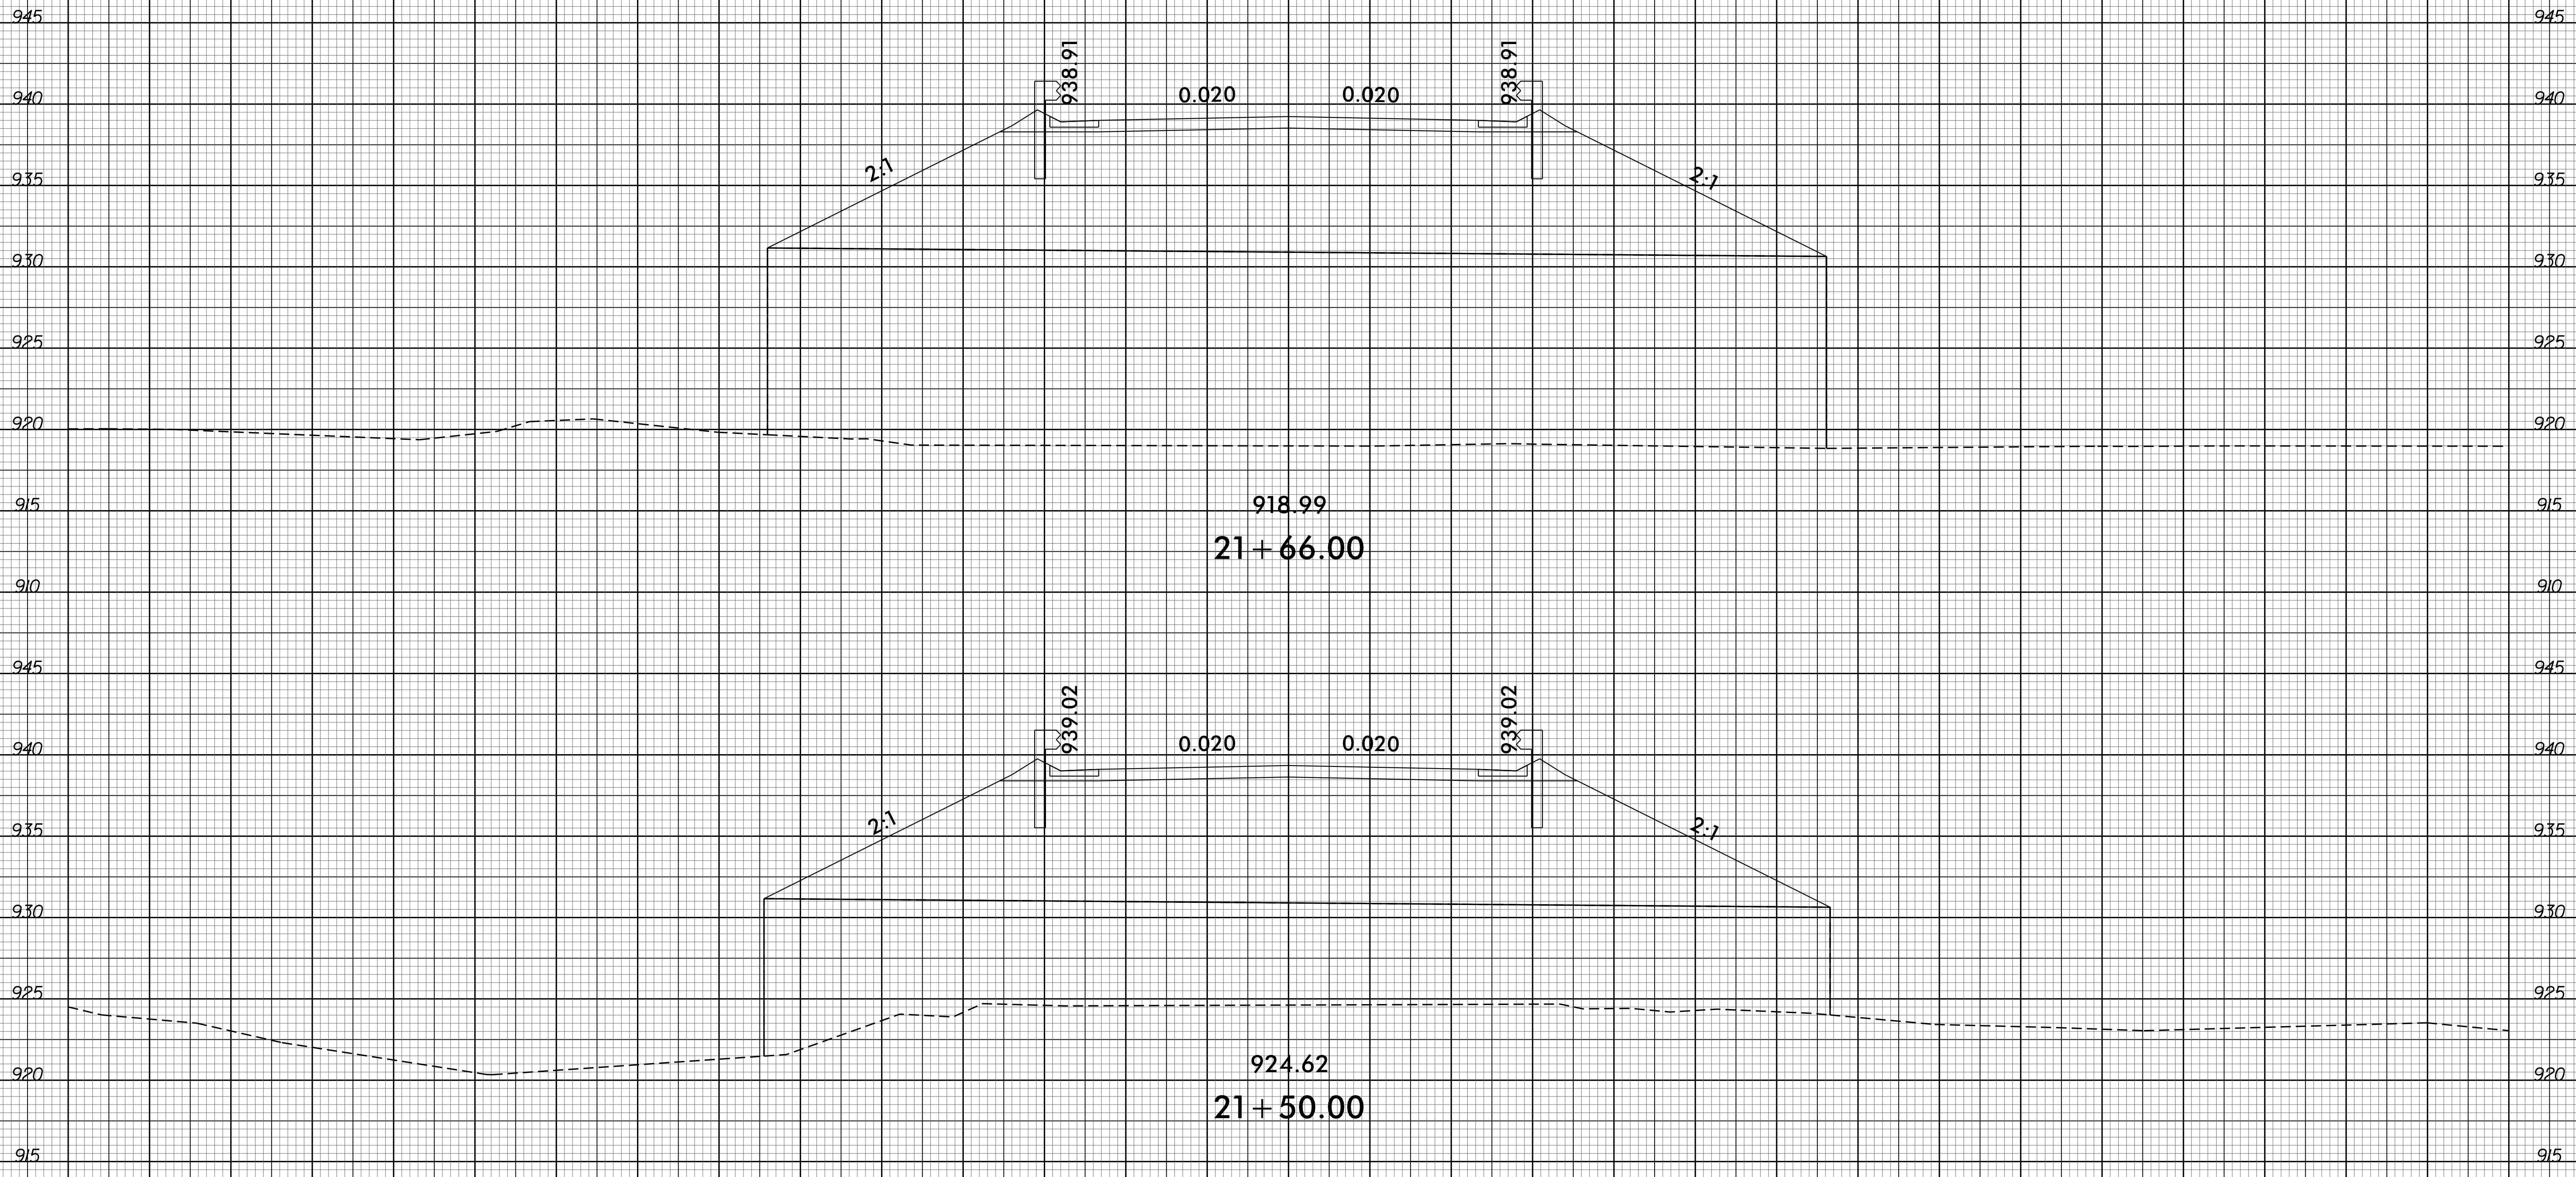


75 70 65 60 55 50 45 40 35 30 25 20 15 10 5 0 5 10 15 20 25 30 35 40 45 50 55 60 65 70 75

8/23/99




PROJ. REFERENCE NO.
B-5395

SHEET NO.
X-8

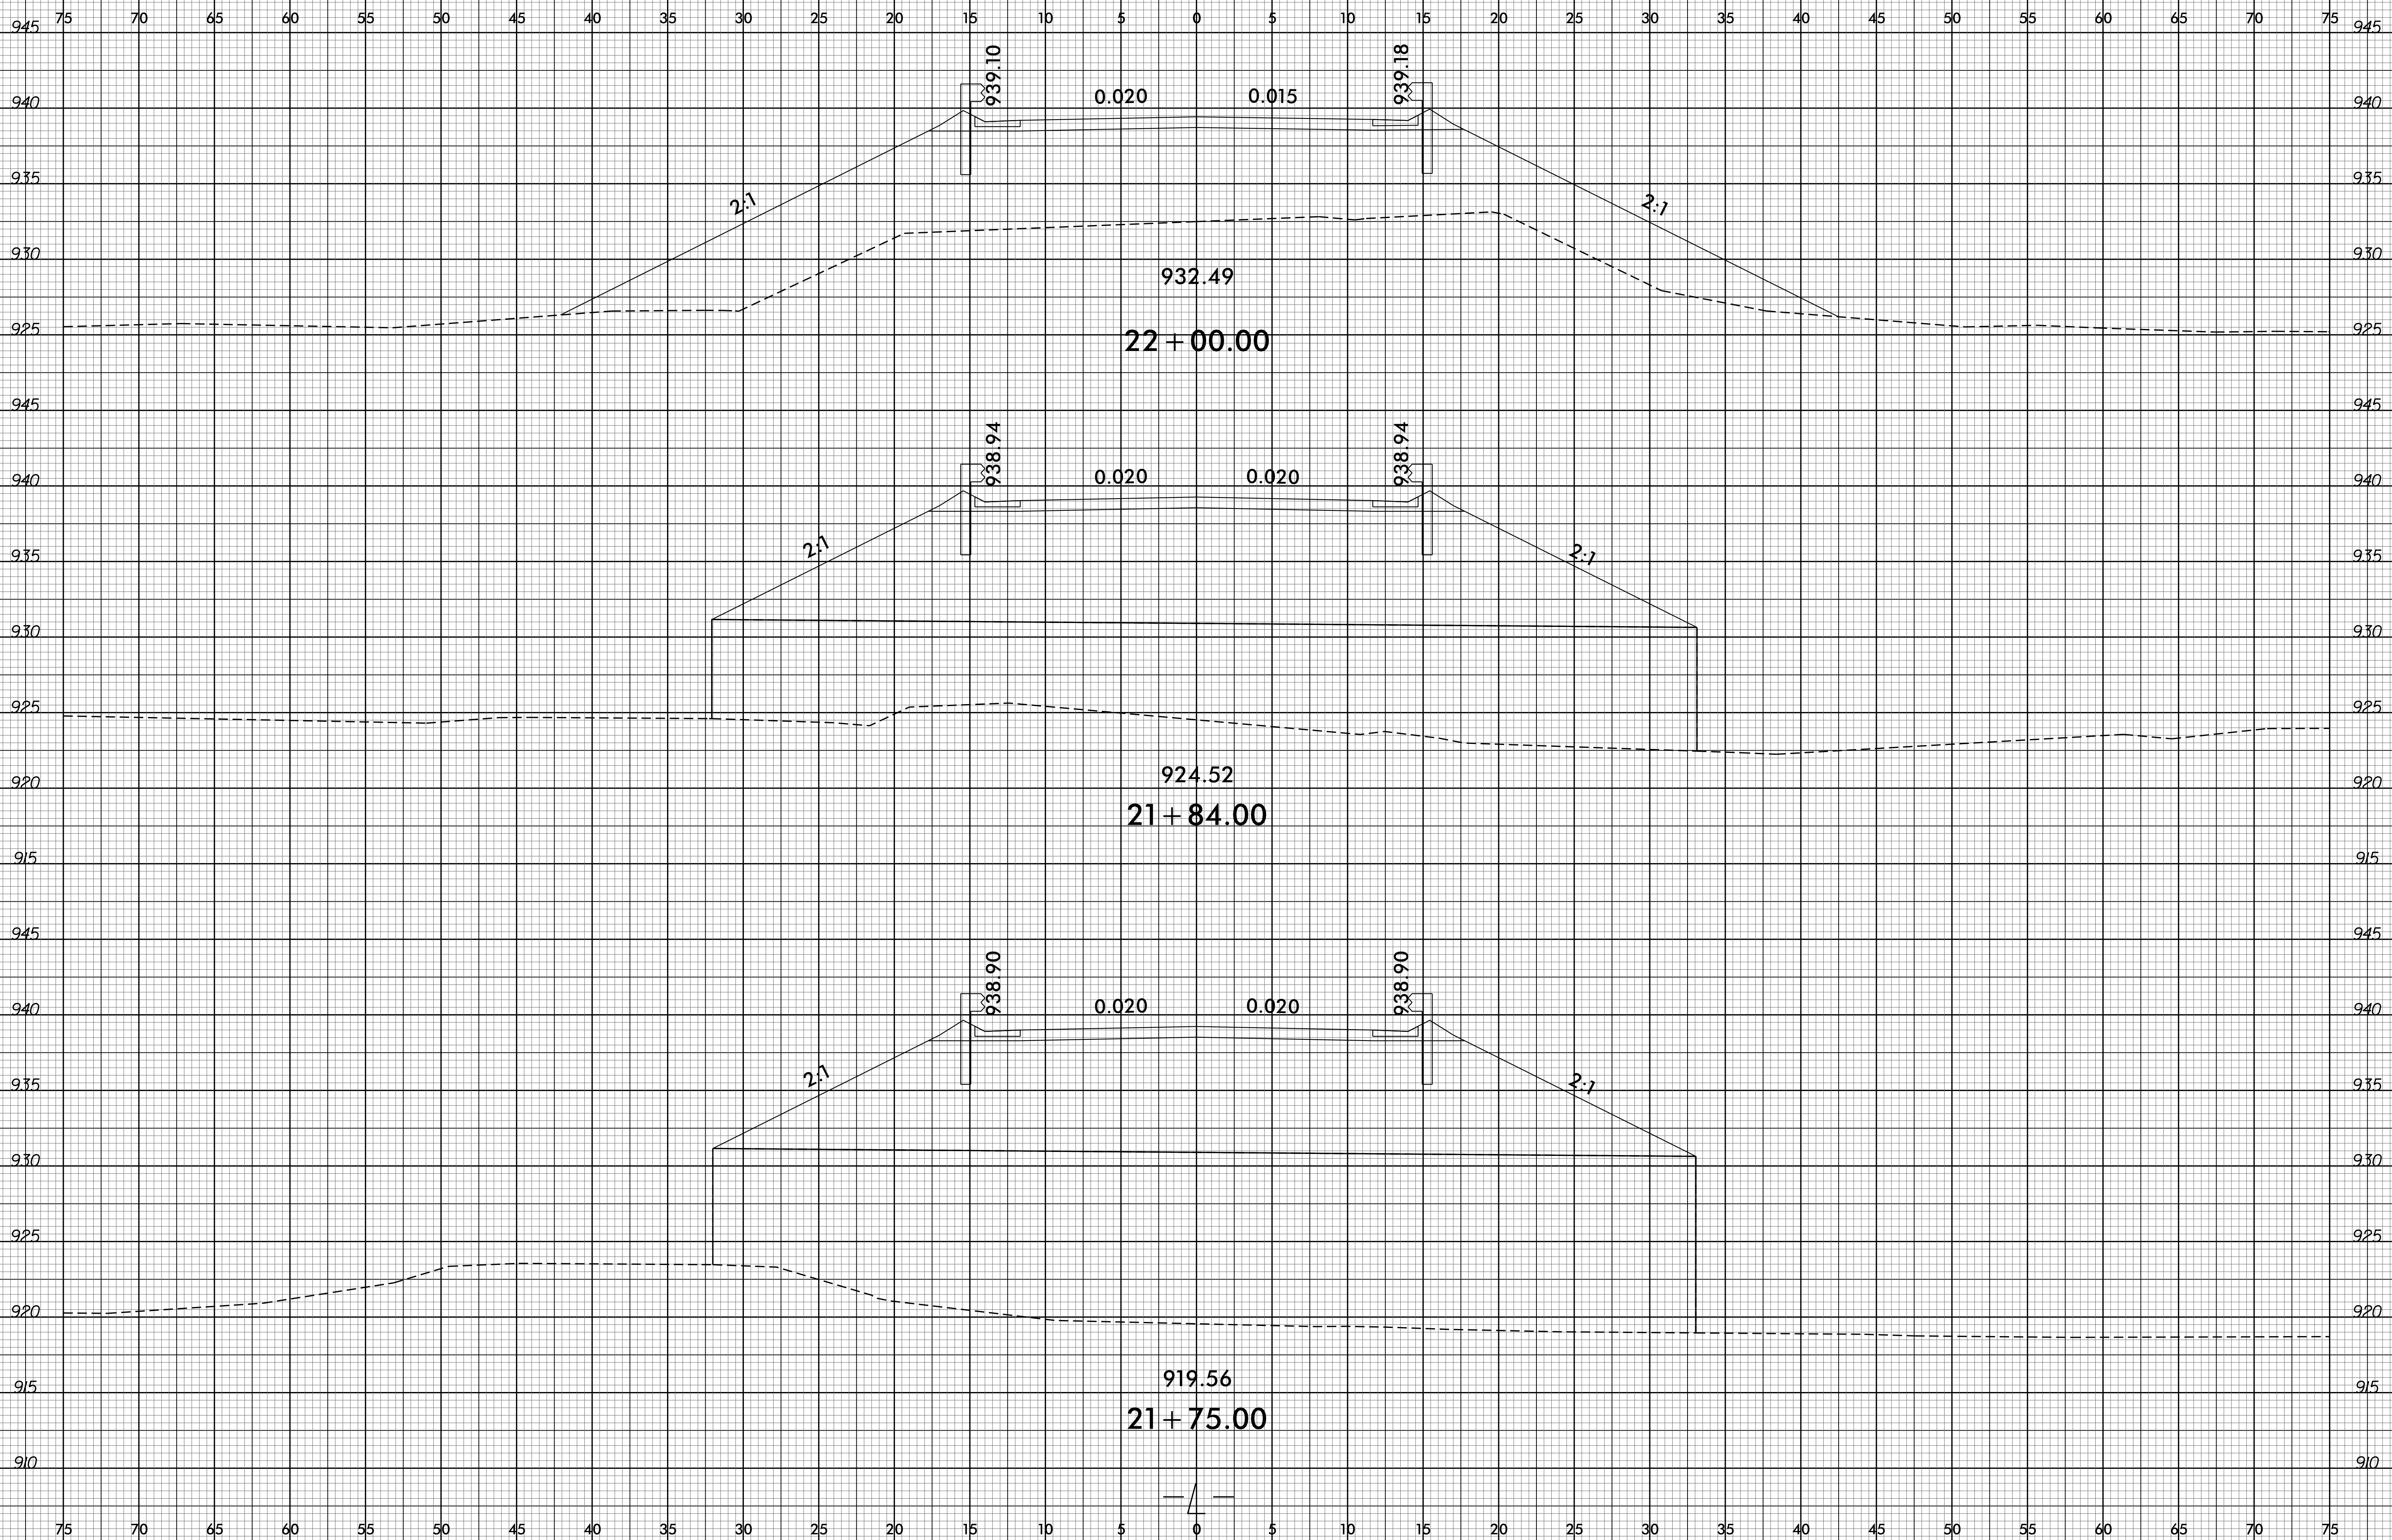

07-OCT-2015 08:21
 P:\Roadway\Projects\Mode\ing\B5395_Prdy_xpl_L.dgn
 \$\$\$USERNAME\$\$\$

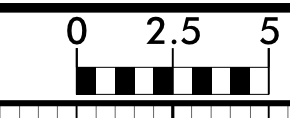

75 70 65 60 55 50 45 40 35 30 25 20 15 10 5 0 5 10 15 20 25 30 35 40 45 50 55 60 65 70 75

950 950

945 945

940 940

935 935

930 930

926 926

945 945

940 940

935 935

930 930

925 925

945 945

940 940

935 935

930 930

925 925

75 70 65 60 55 50 45 40 35 30 25 20 15 10 5 0 5 10 15 20 25 30 35 40 45 50 55 60 65 70 75

22 + 75.00

22 + 50.00

22 + 25.00

941.54

940.44

939.61

0.022

0.022

0.020

0.010

0.020

0.003

2:1

2:1


2:1



INTERSECTION
SHEAR LINE


941.43


940.14

939.44

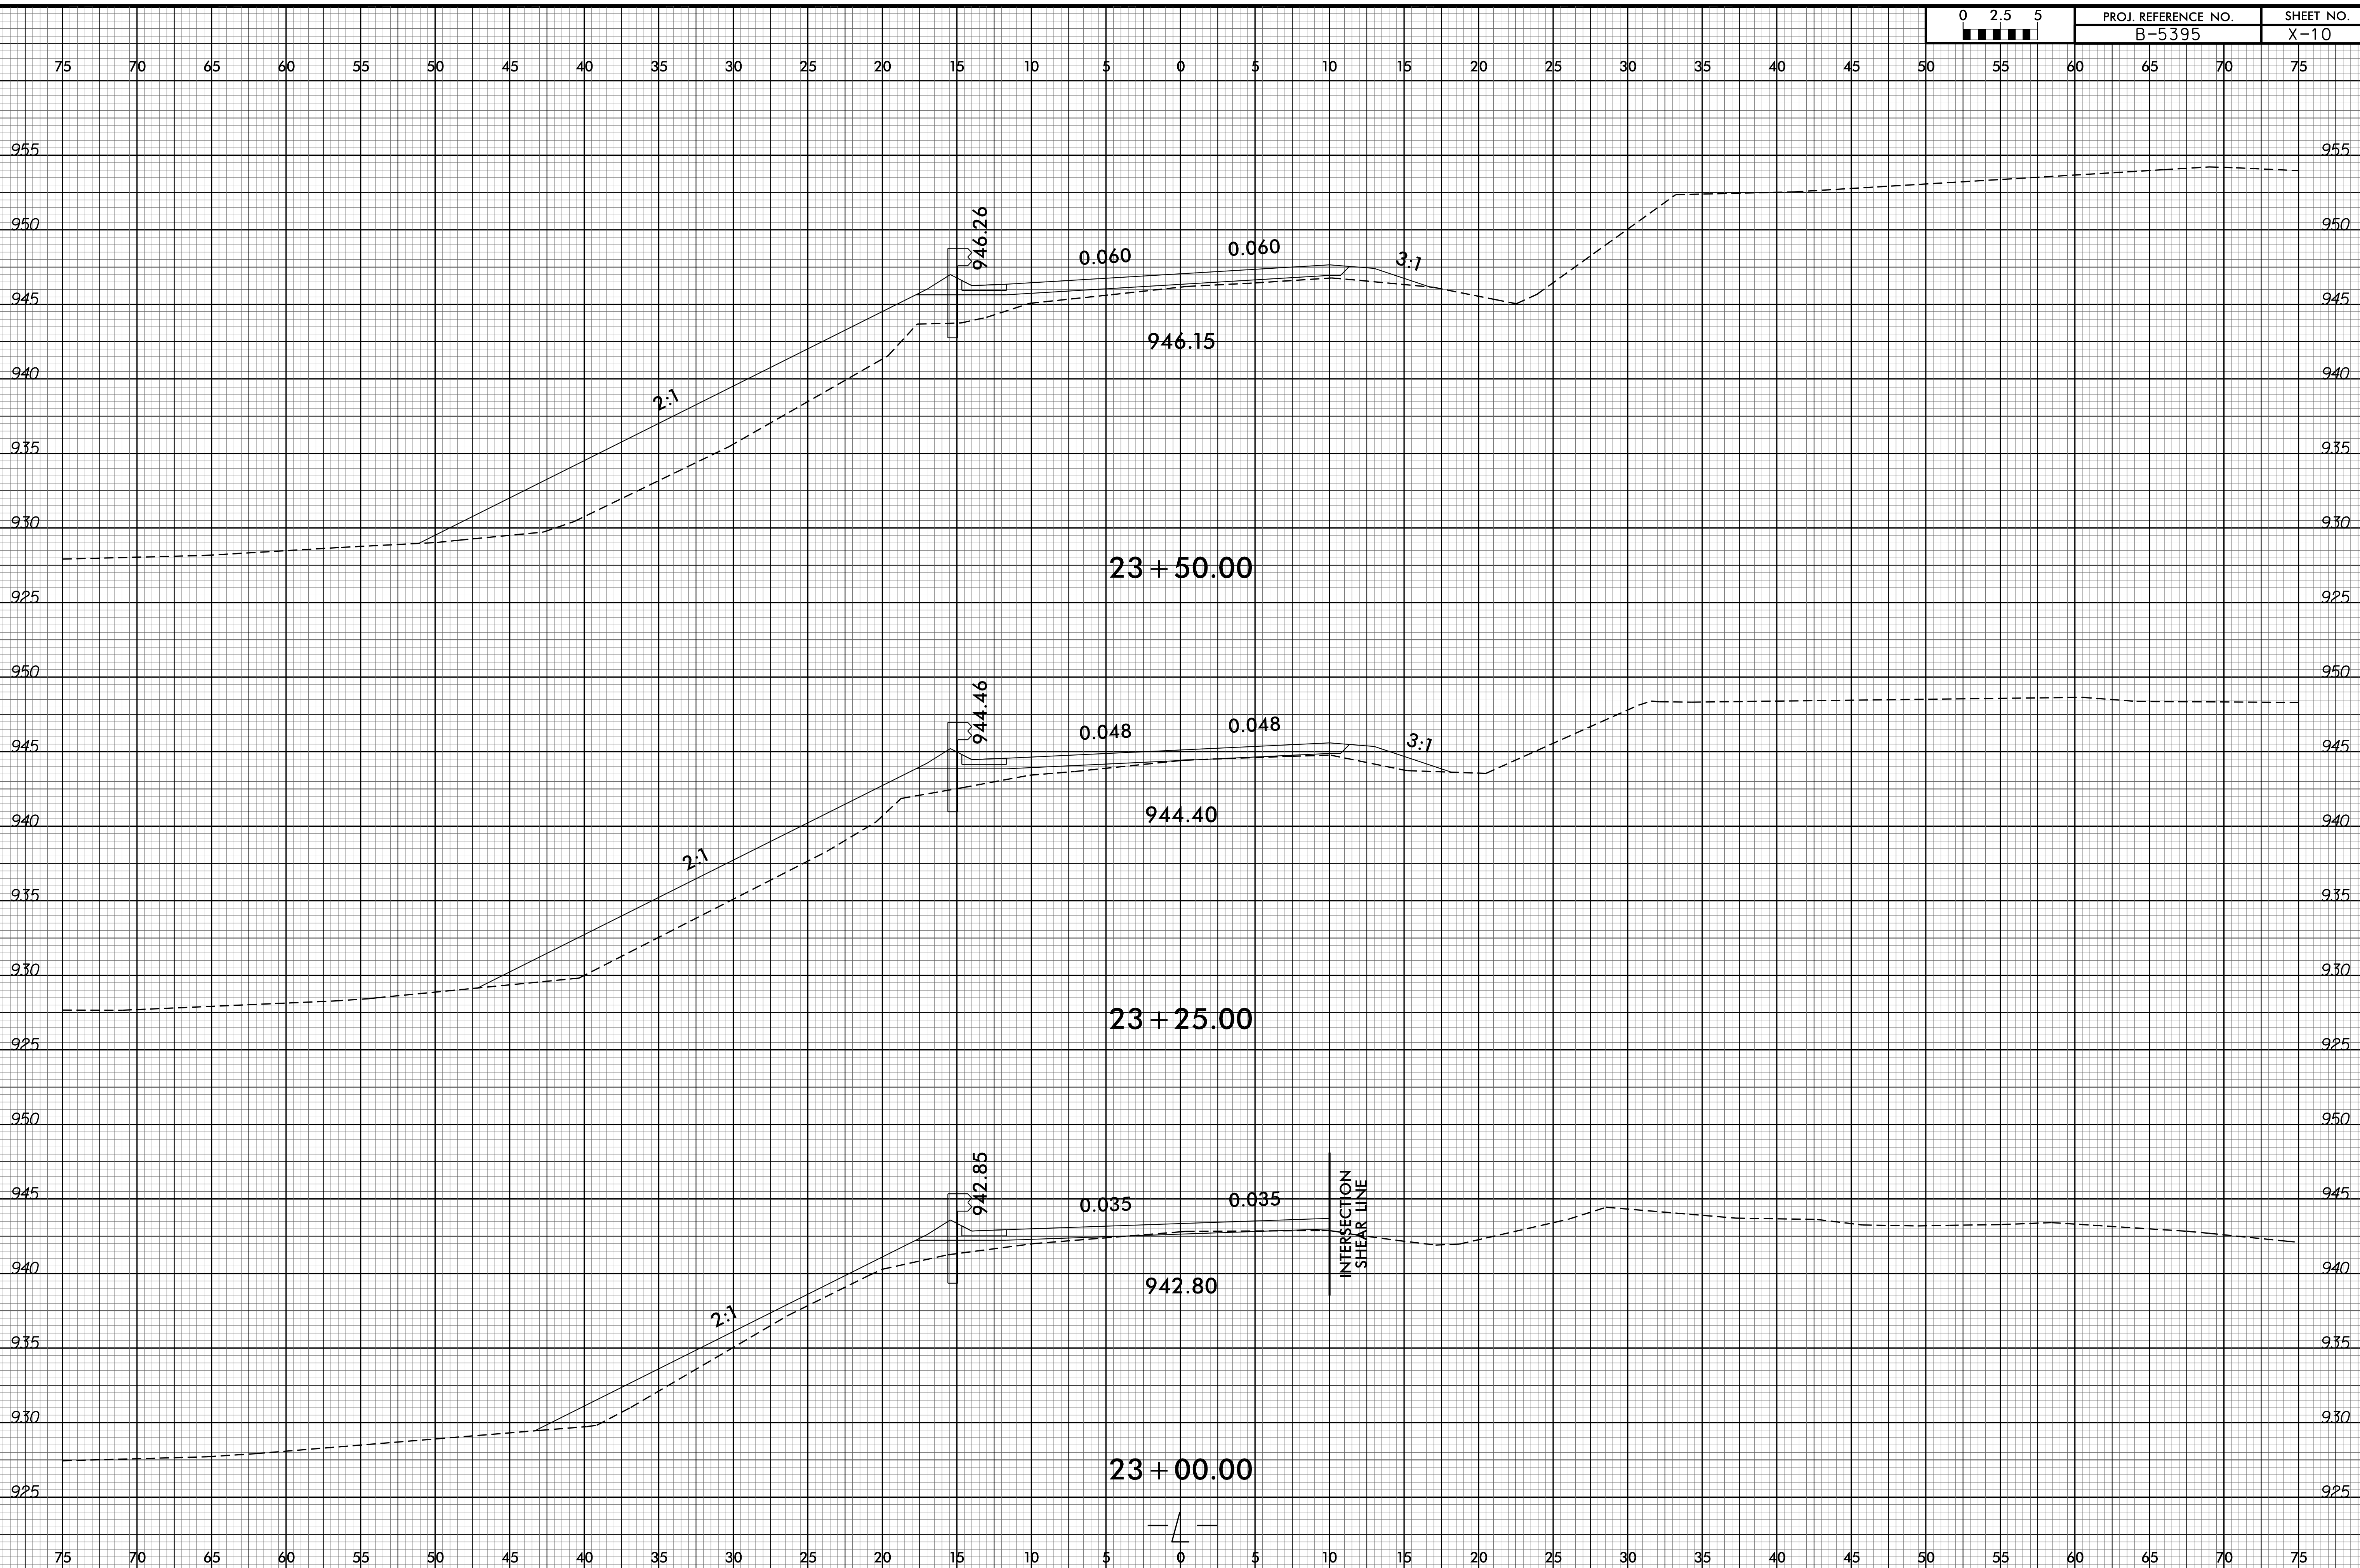


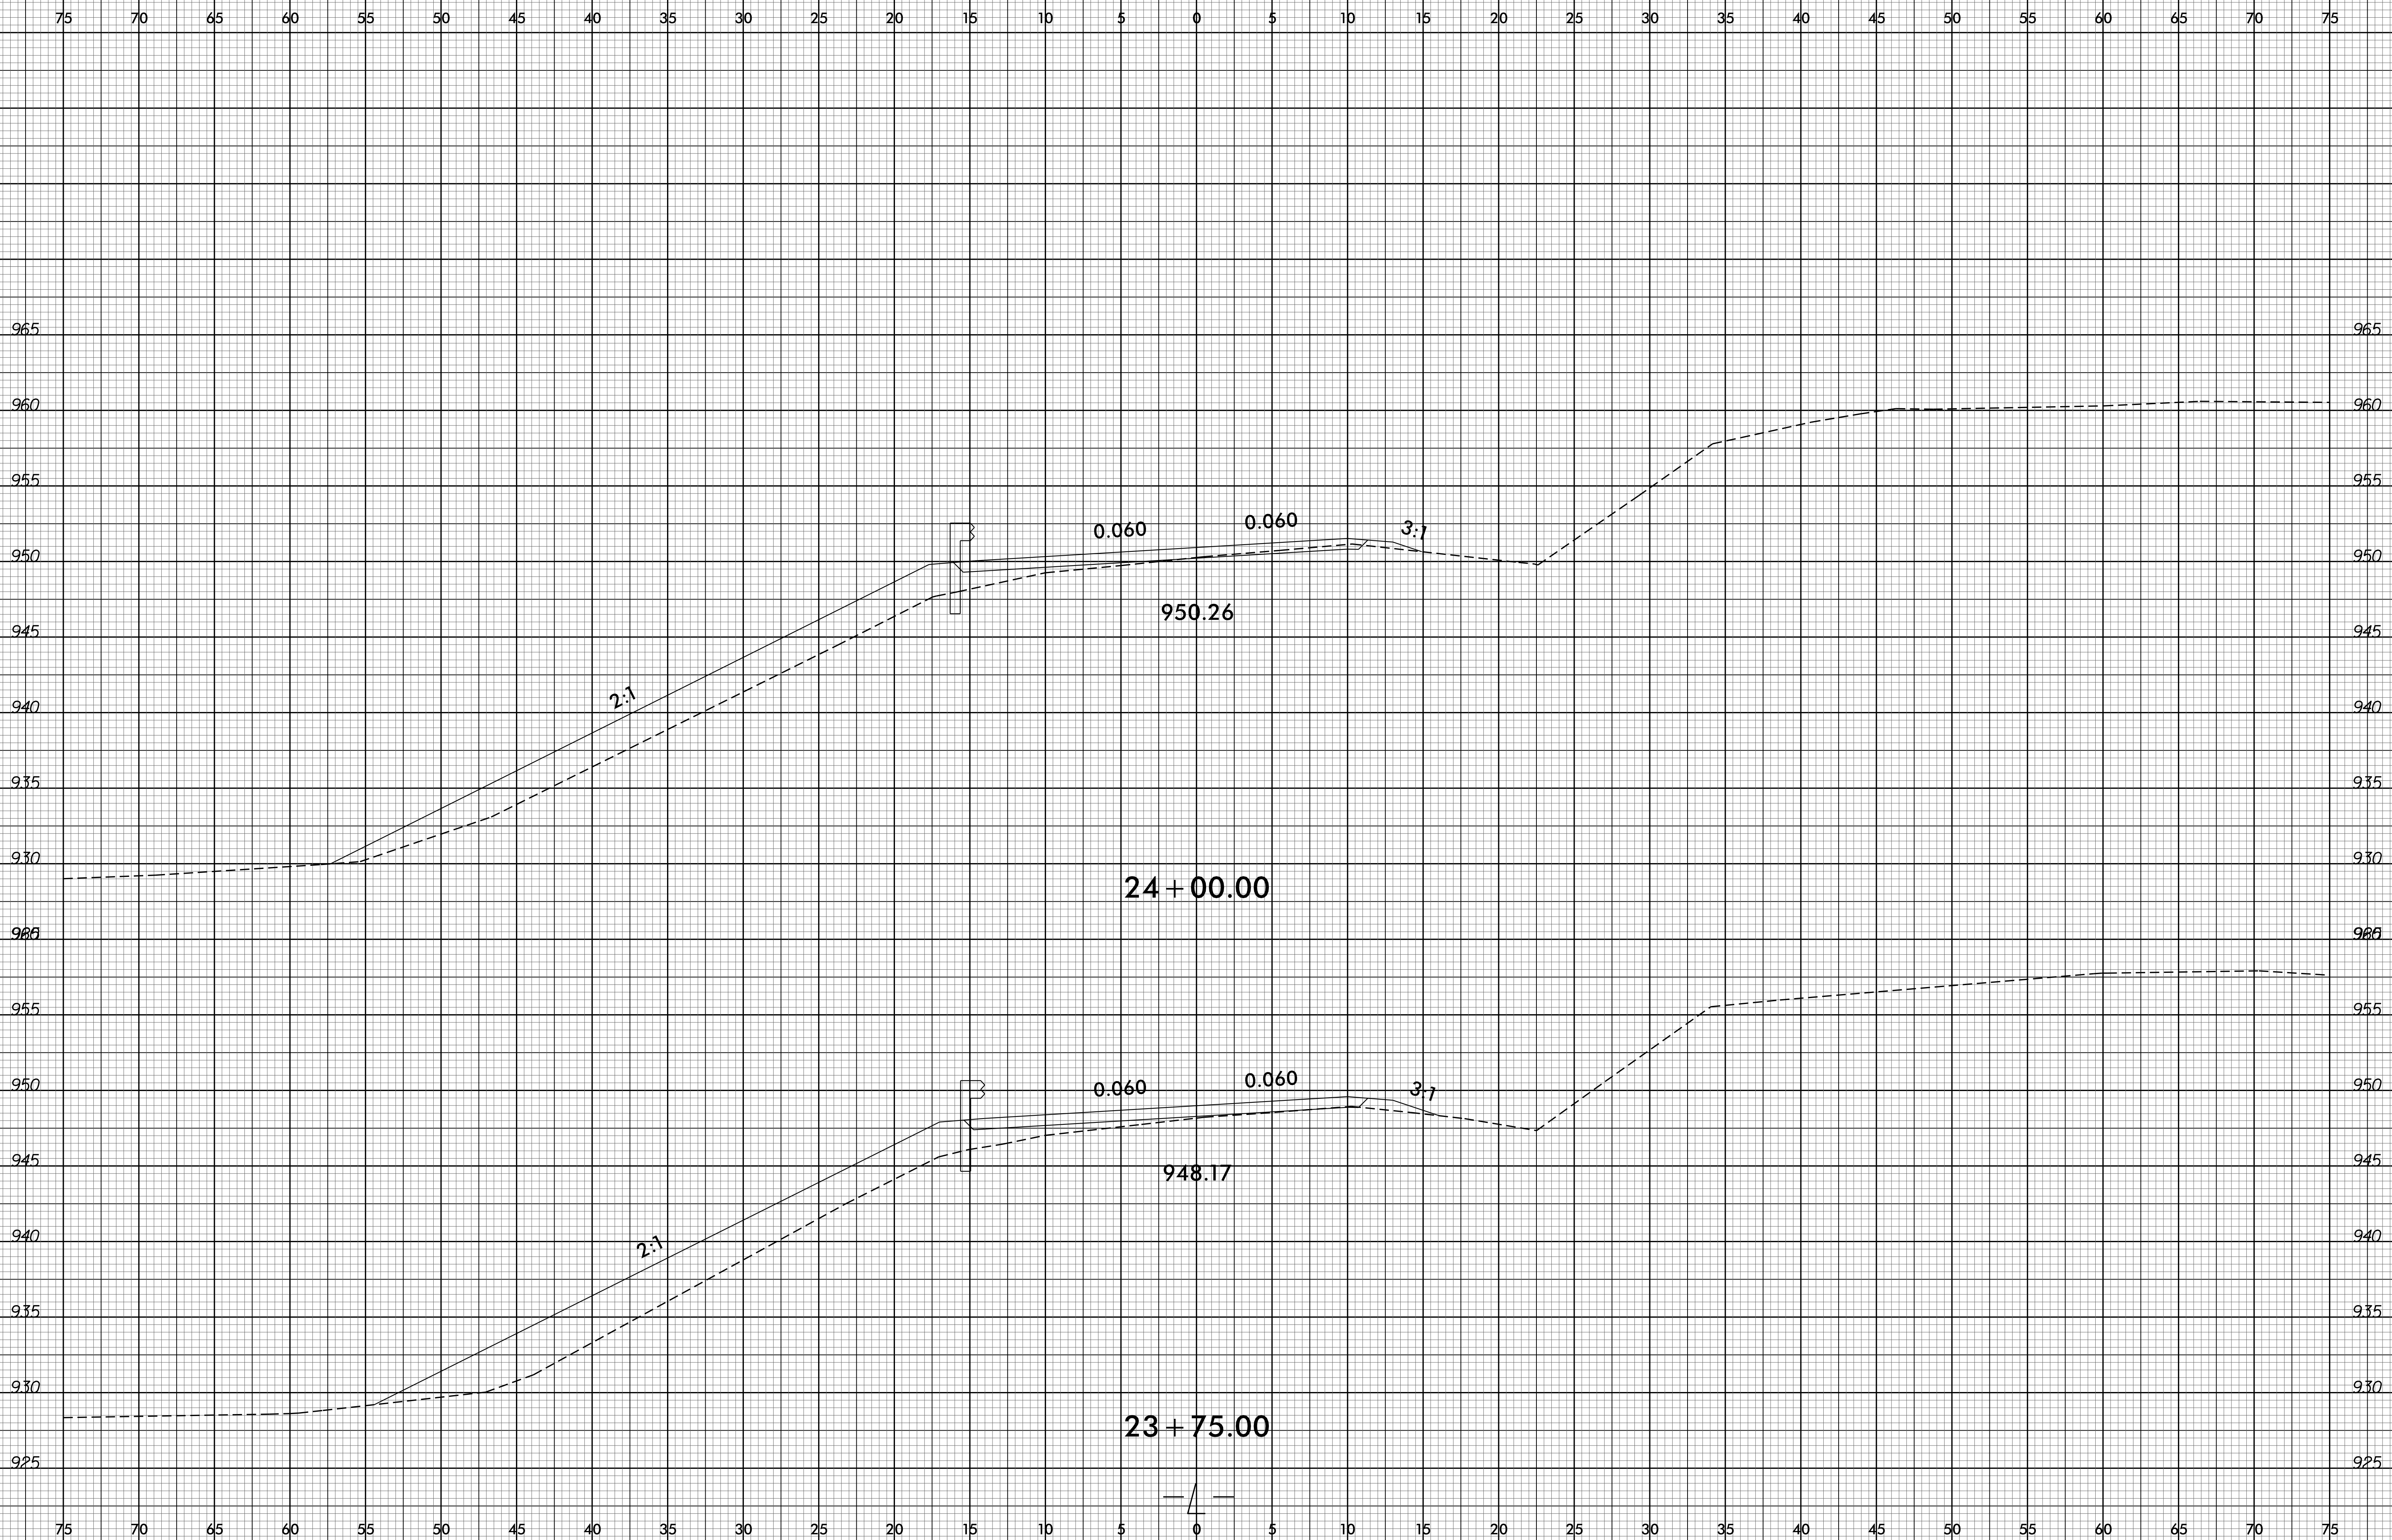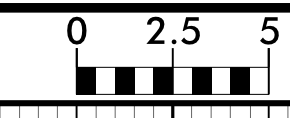

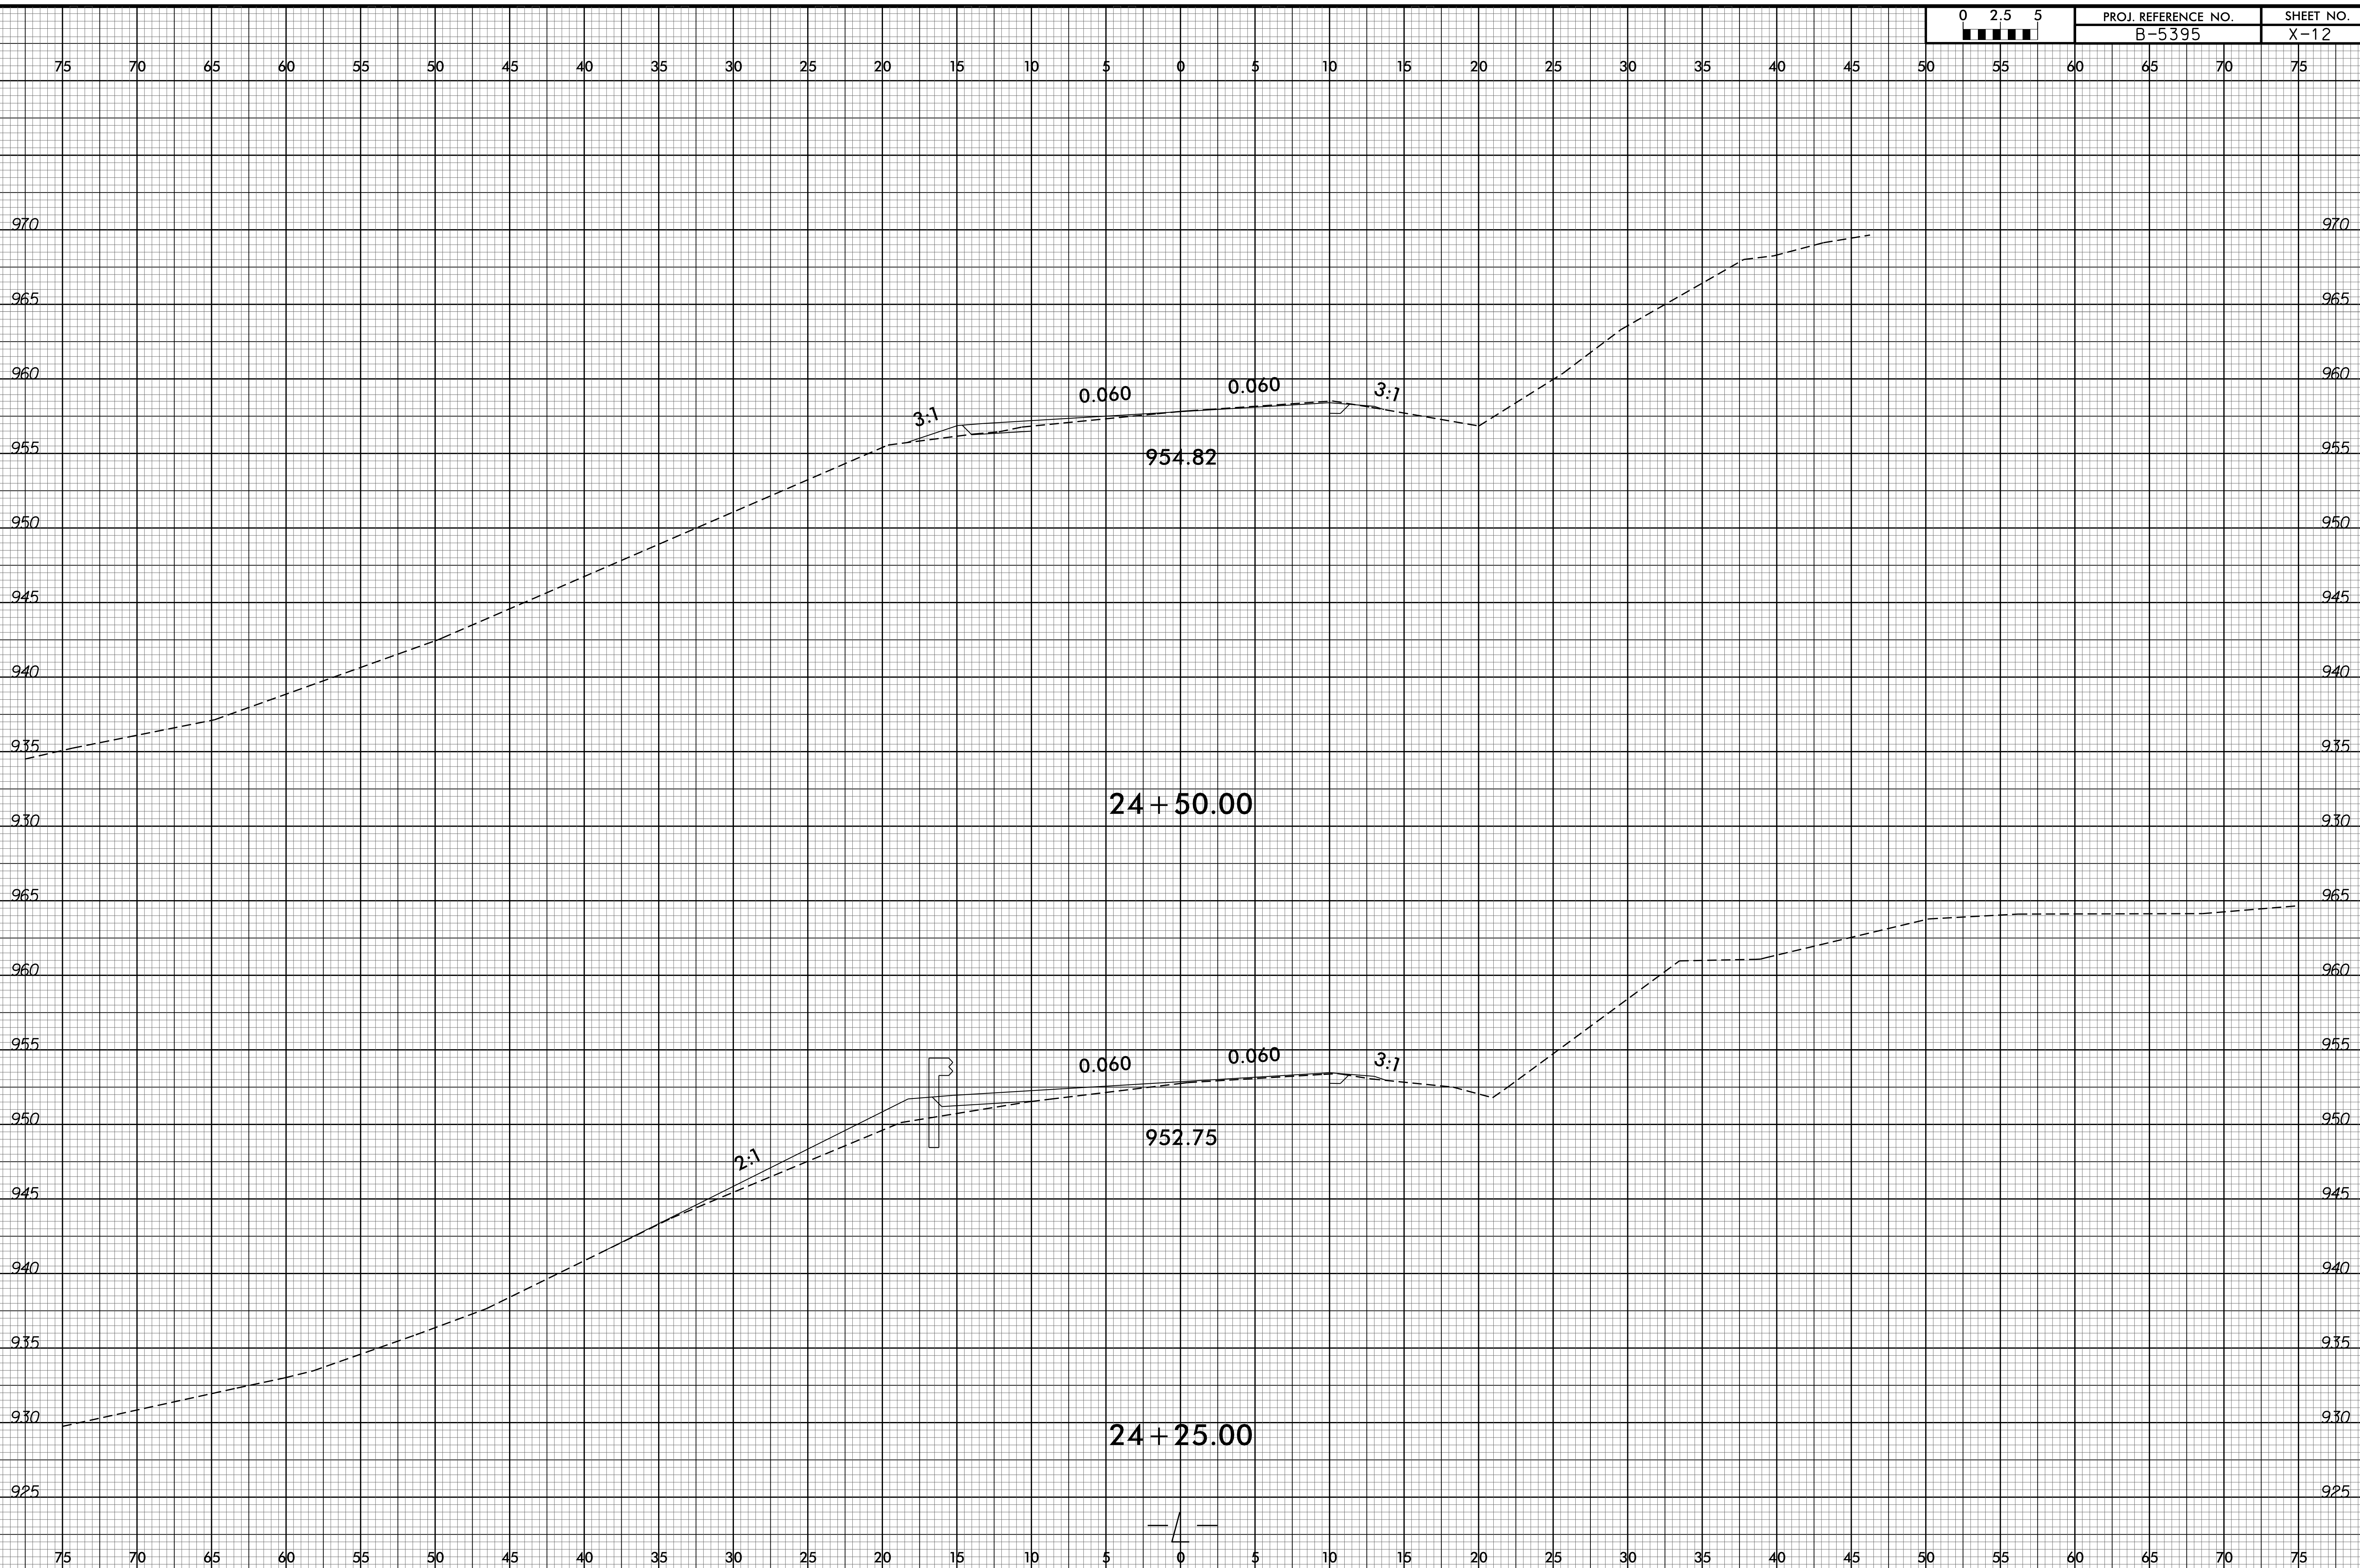

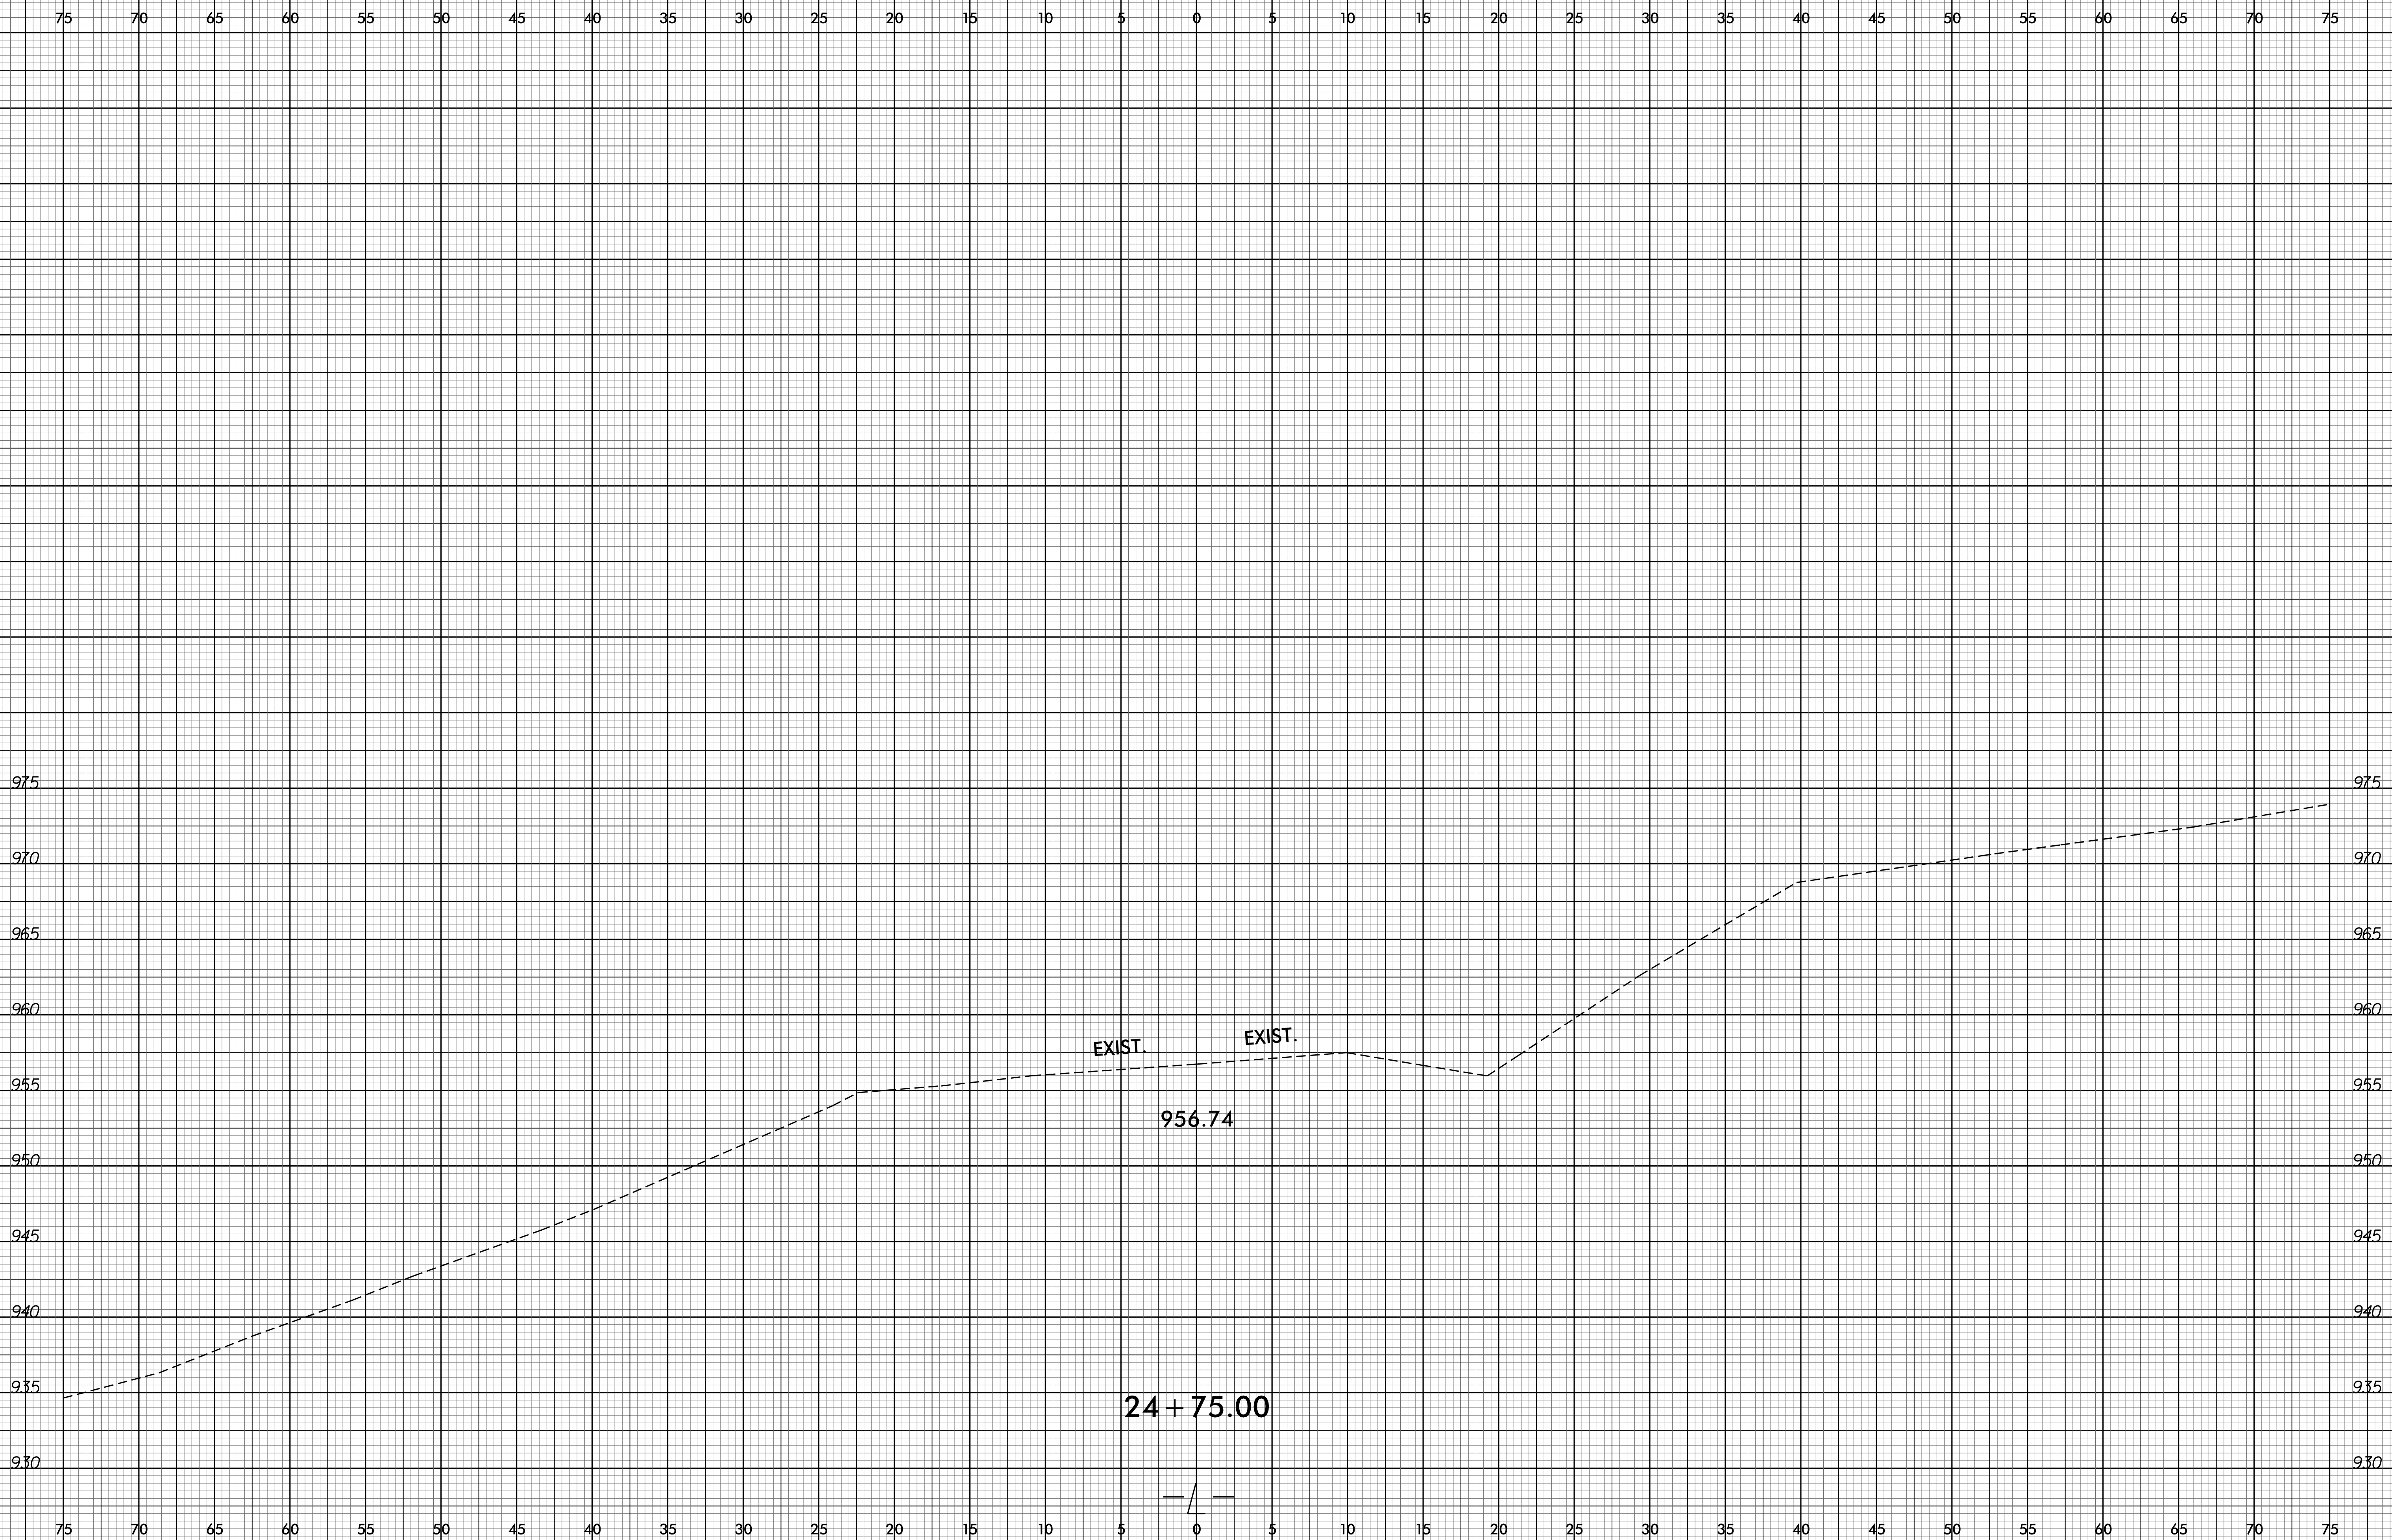

8/23/99

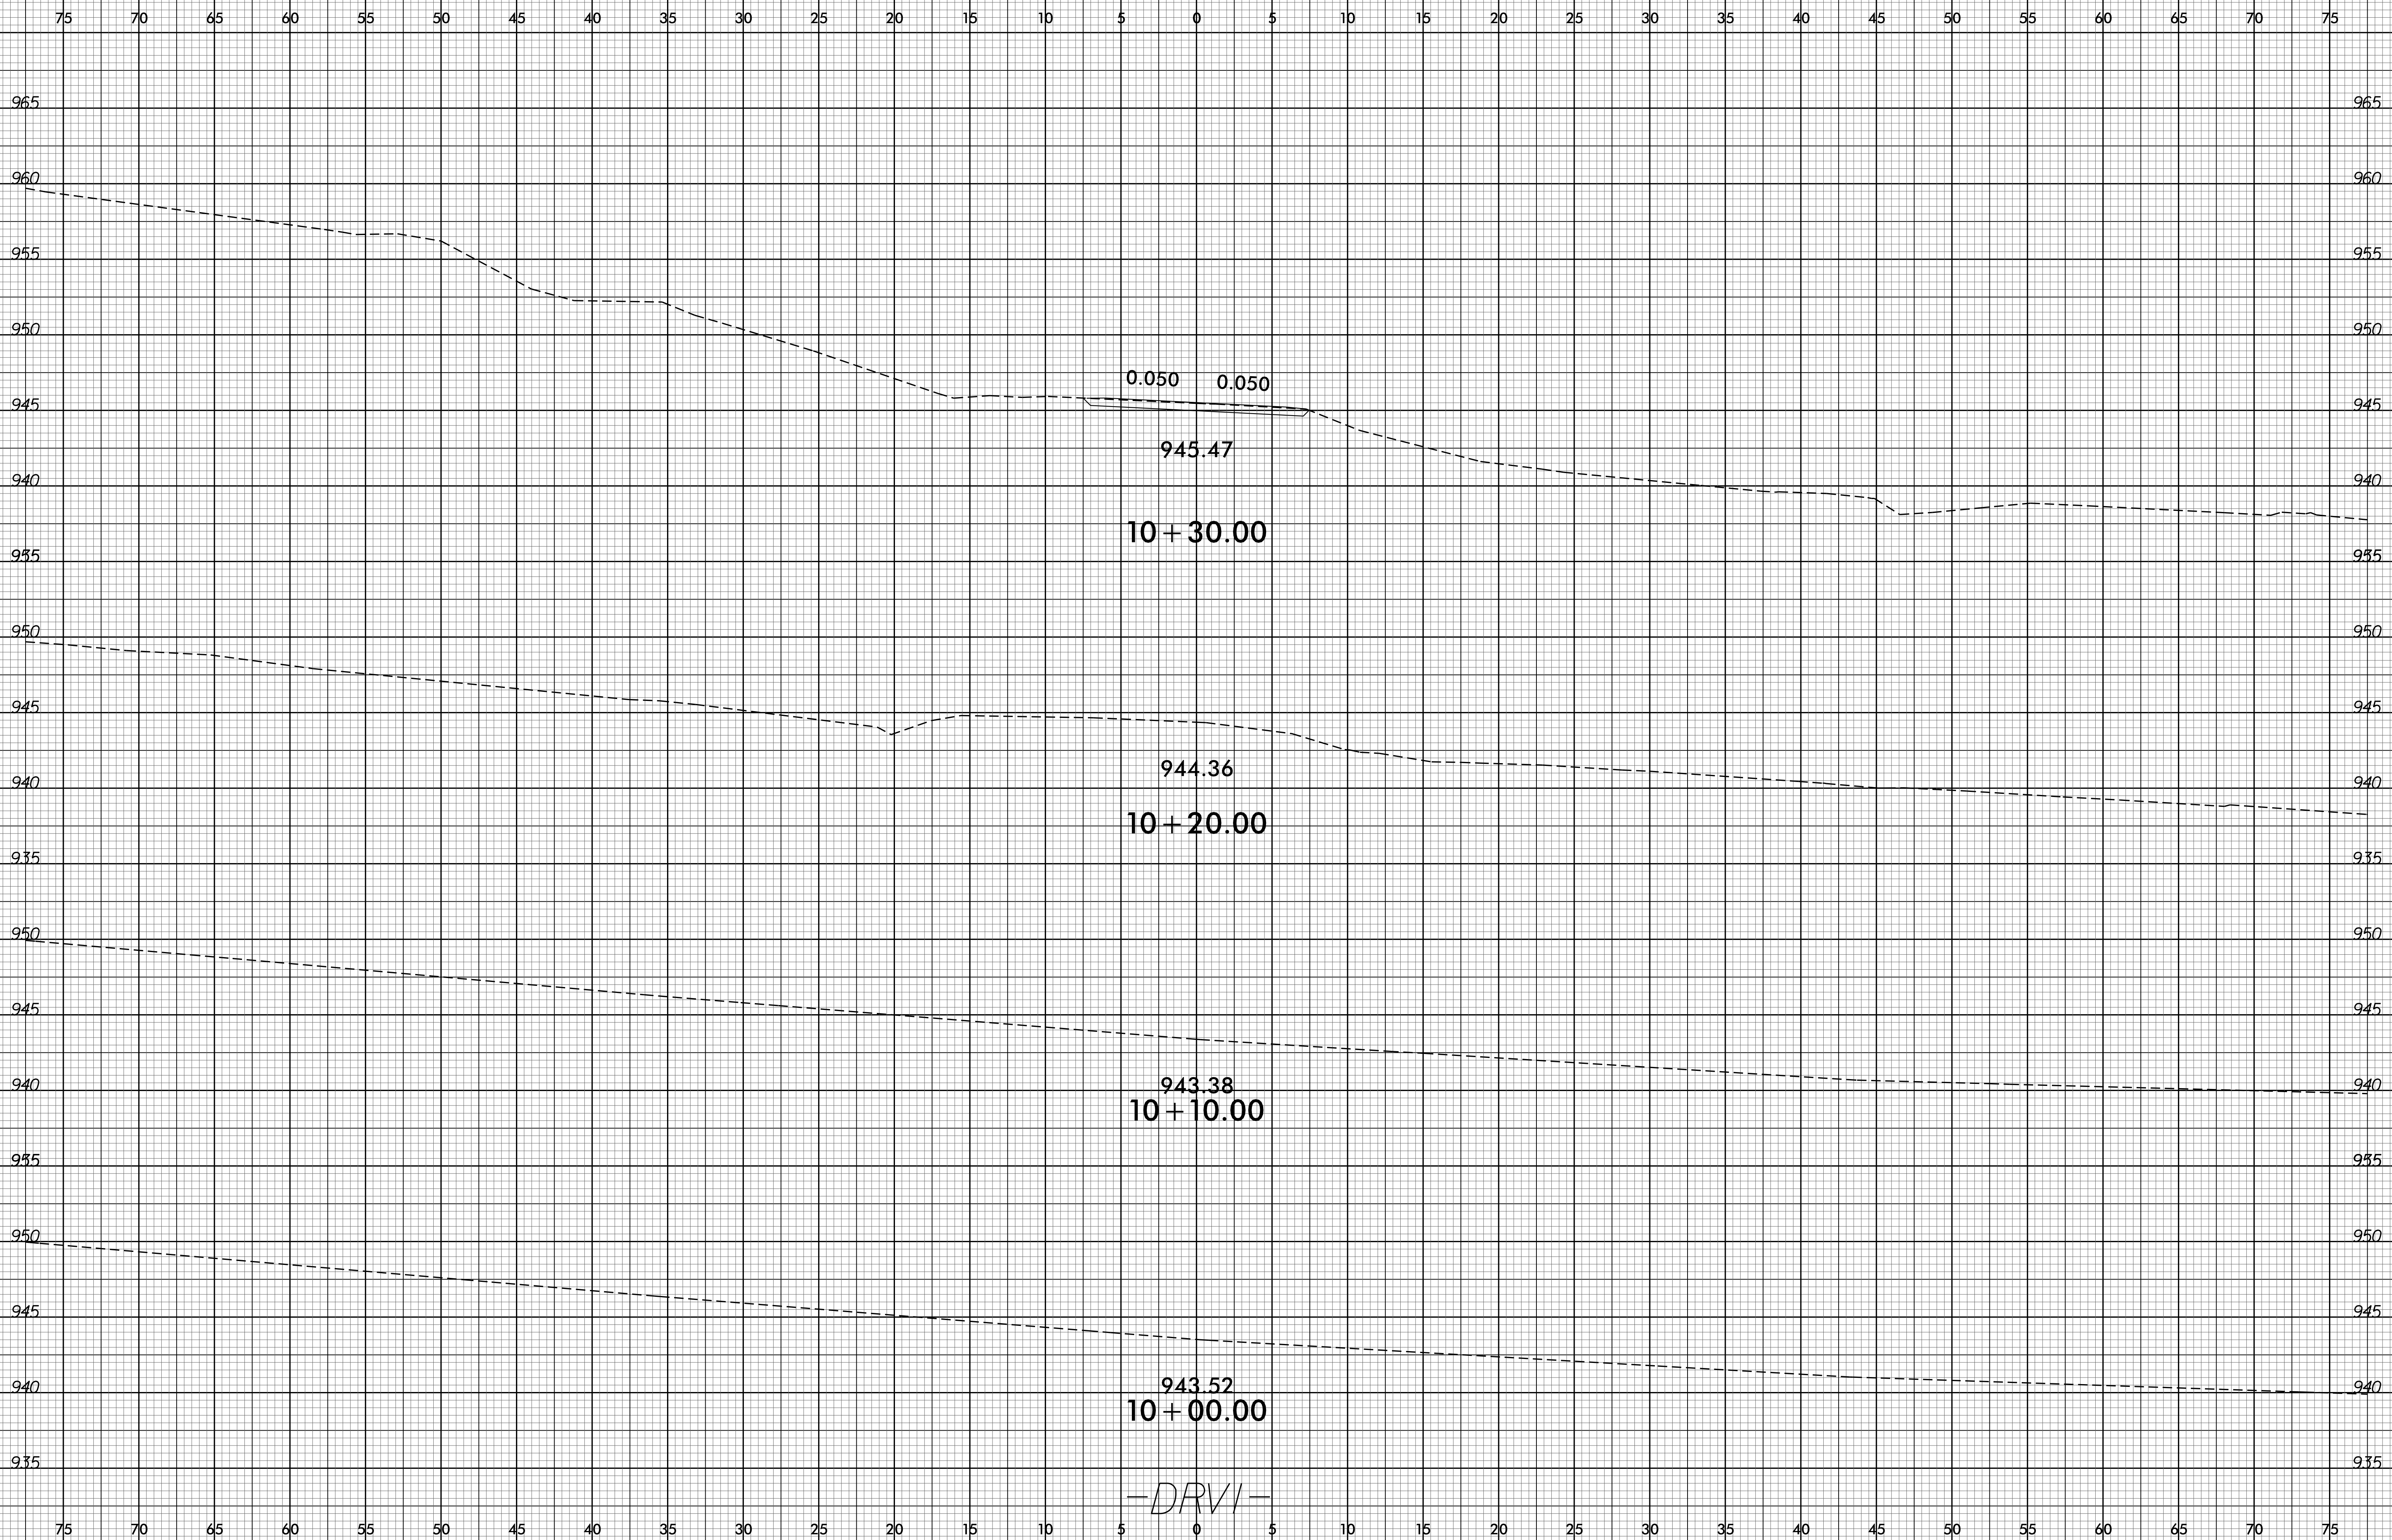

0.050 0.050

945.47

10 + 30.00

944.36

10 + 20.00

943.38



10 + 10.00

943.52


10 + 00.00

-DRVI-

07-OCT-2015 08:21
R:\Roadgen\Generator\AB5395_Rdy_xp1_DRVI.dgn
\$\$\$\$USERNAME\$\$\$\$

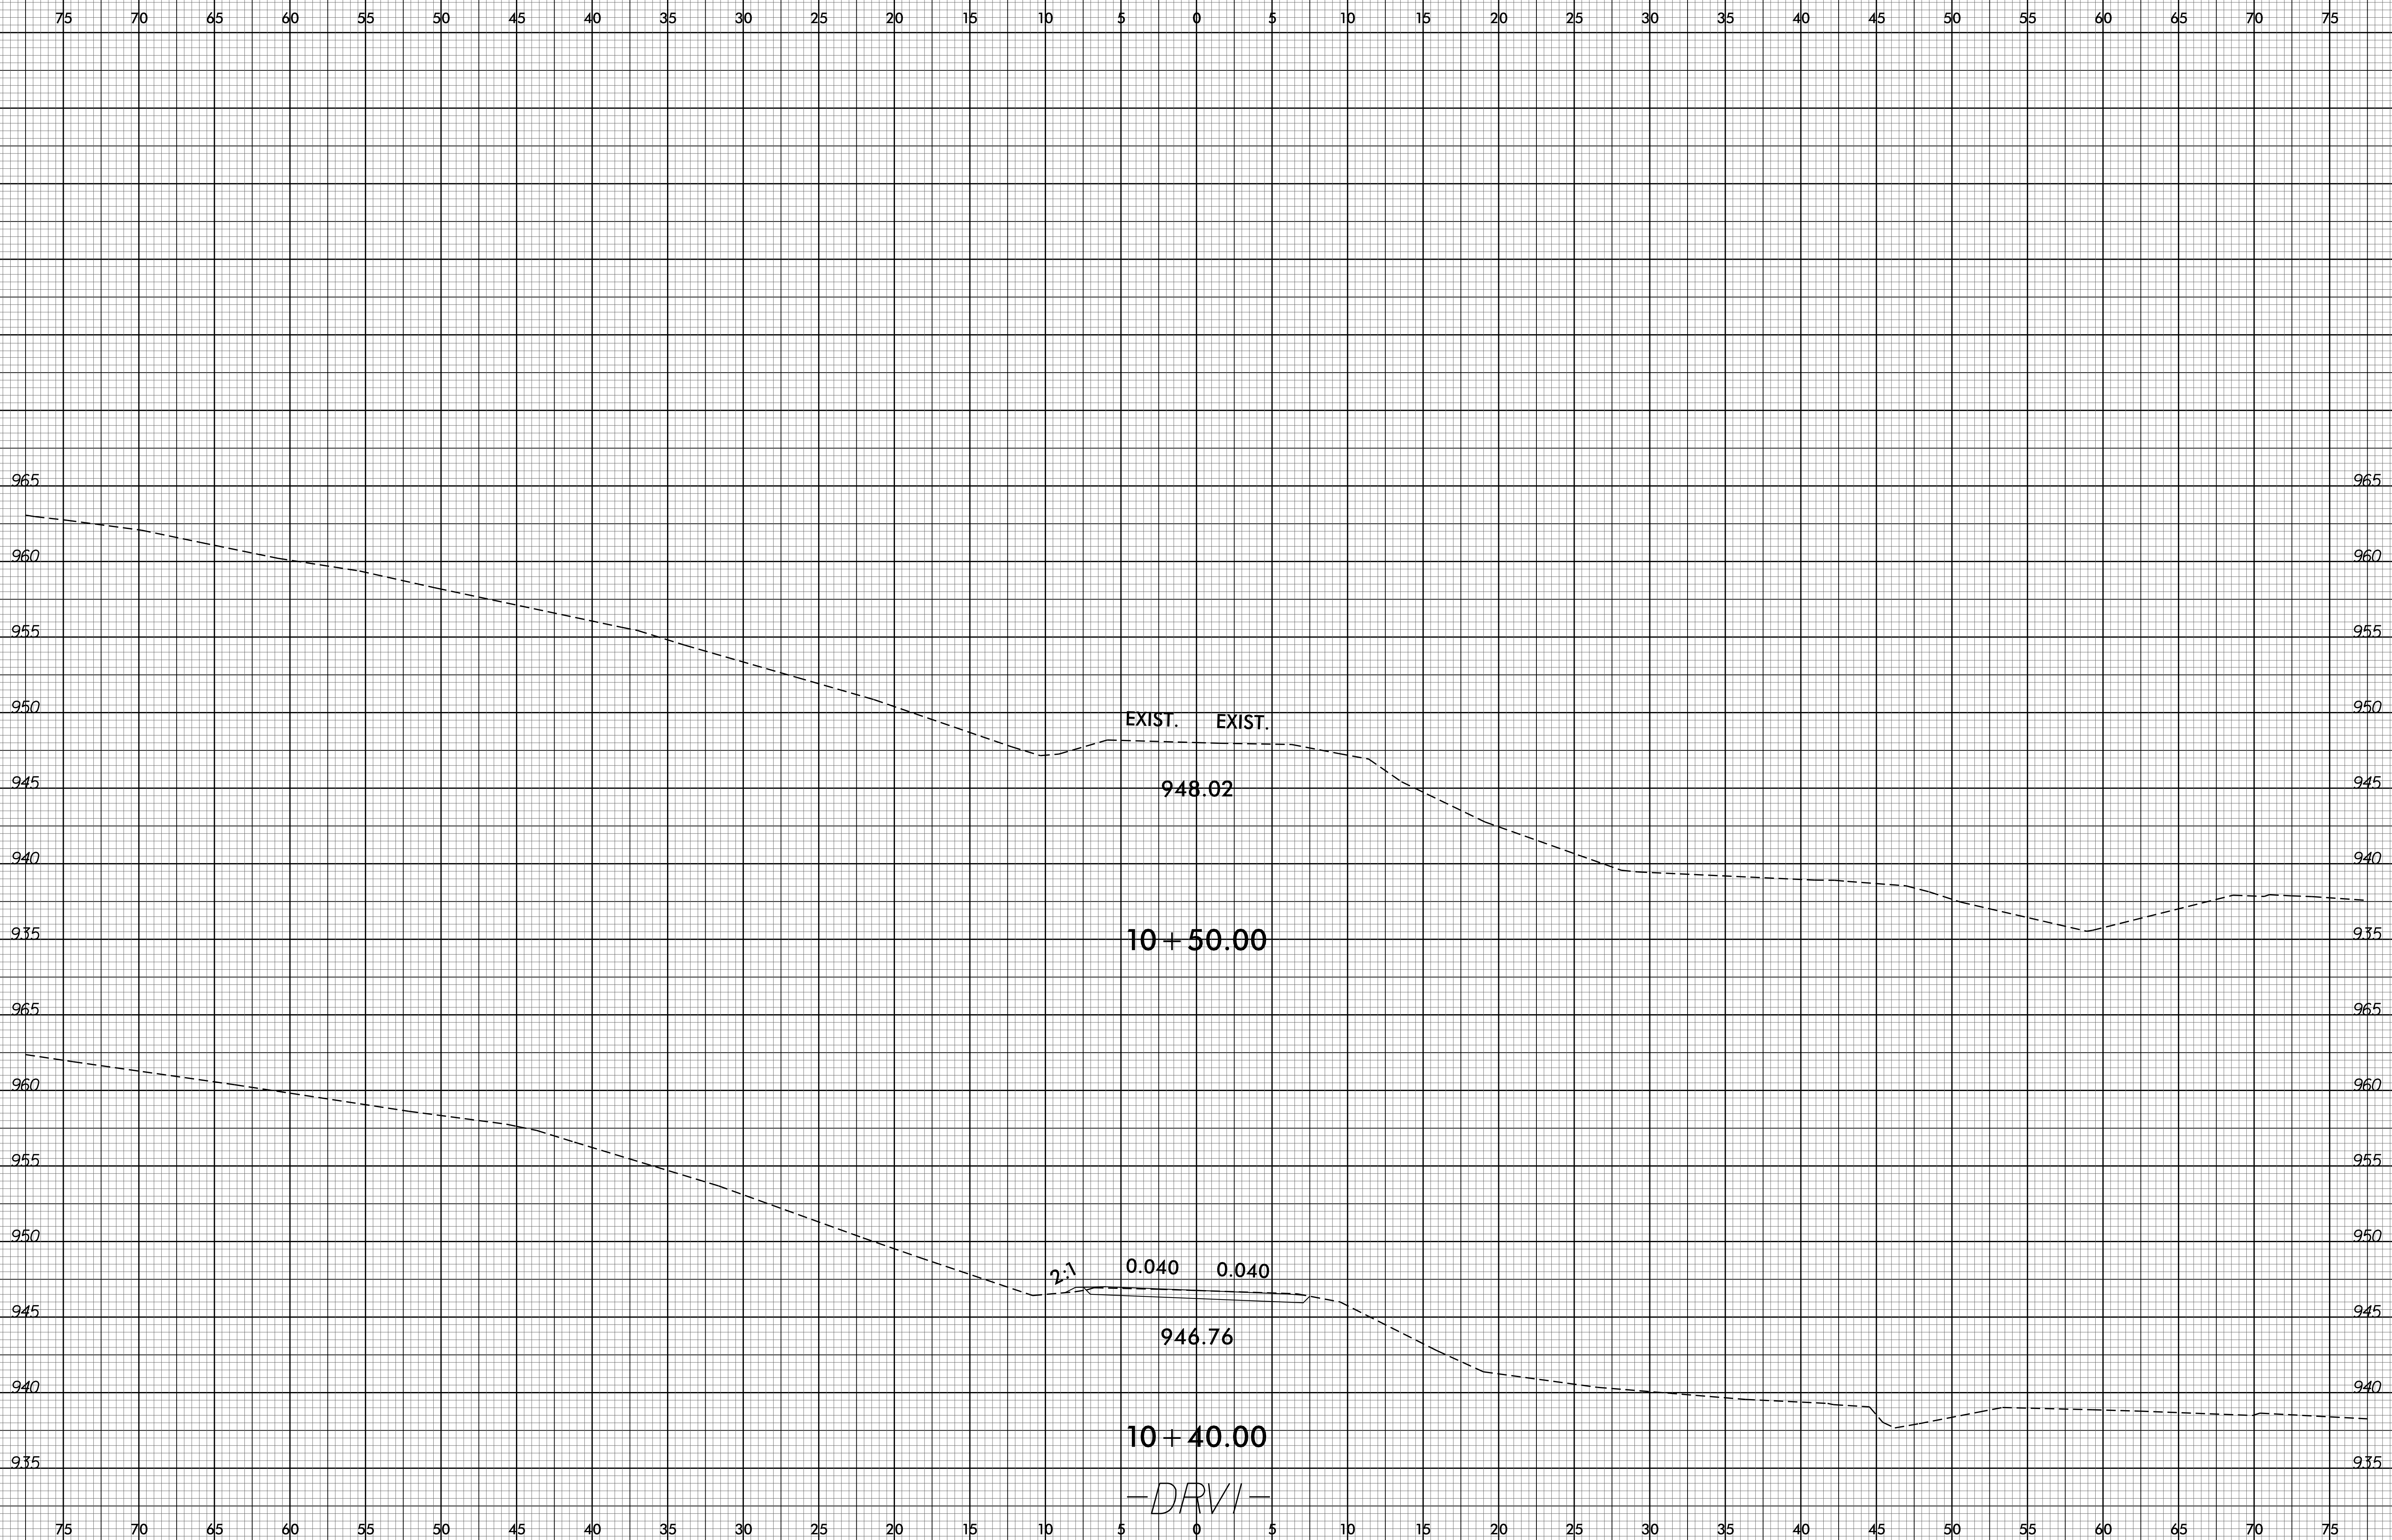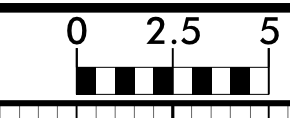



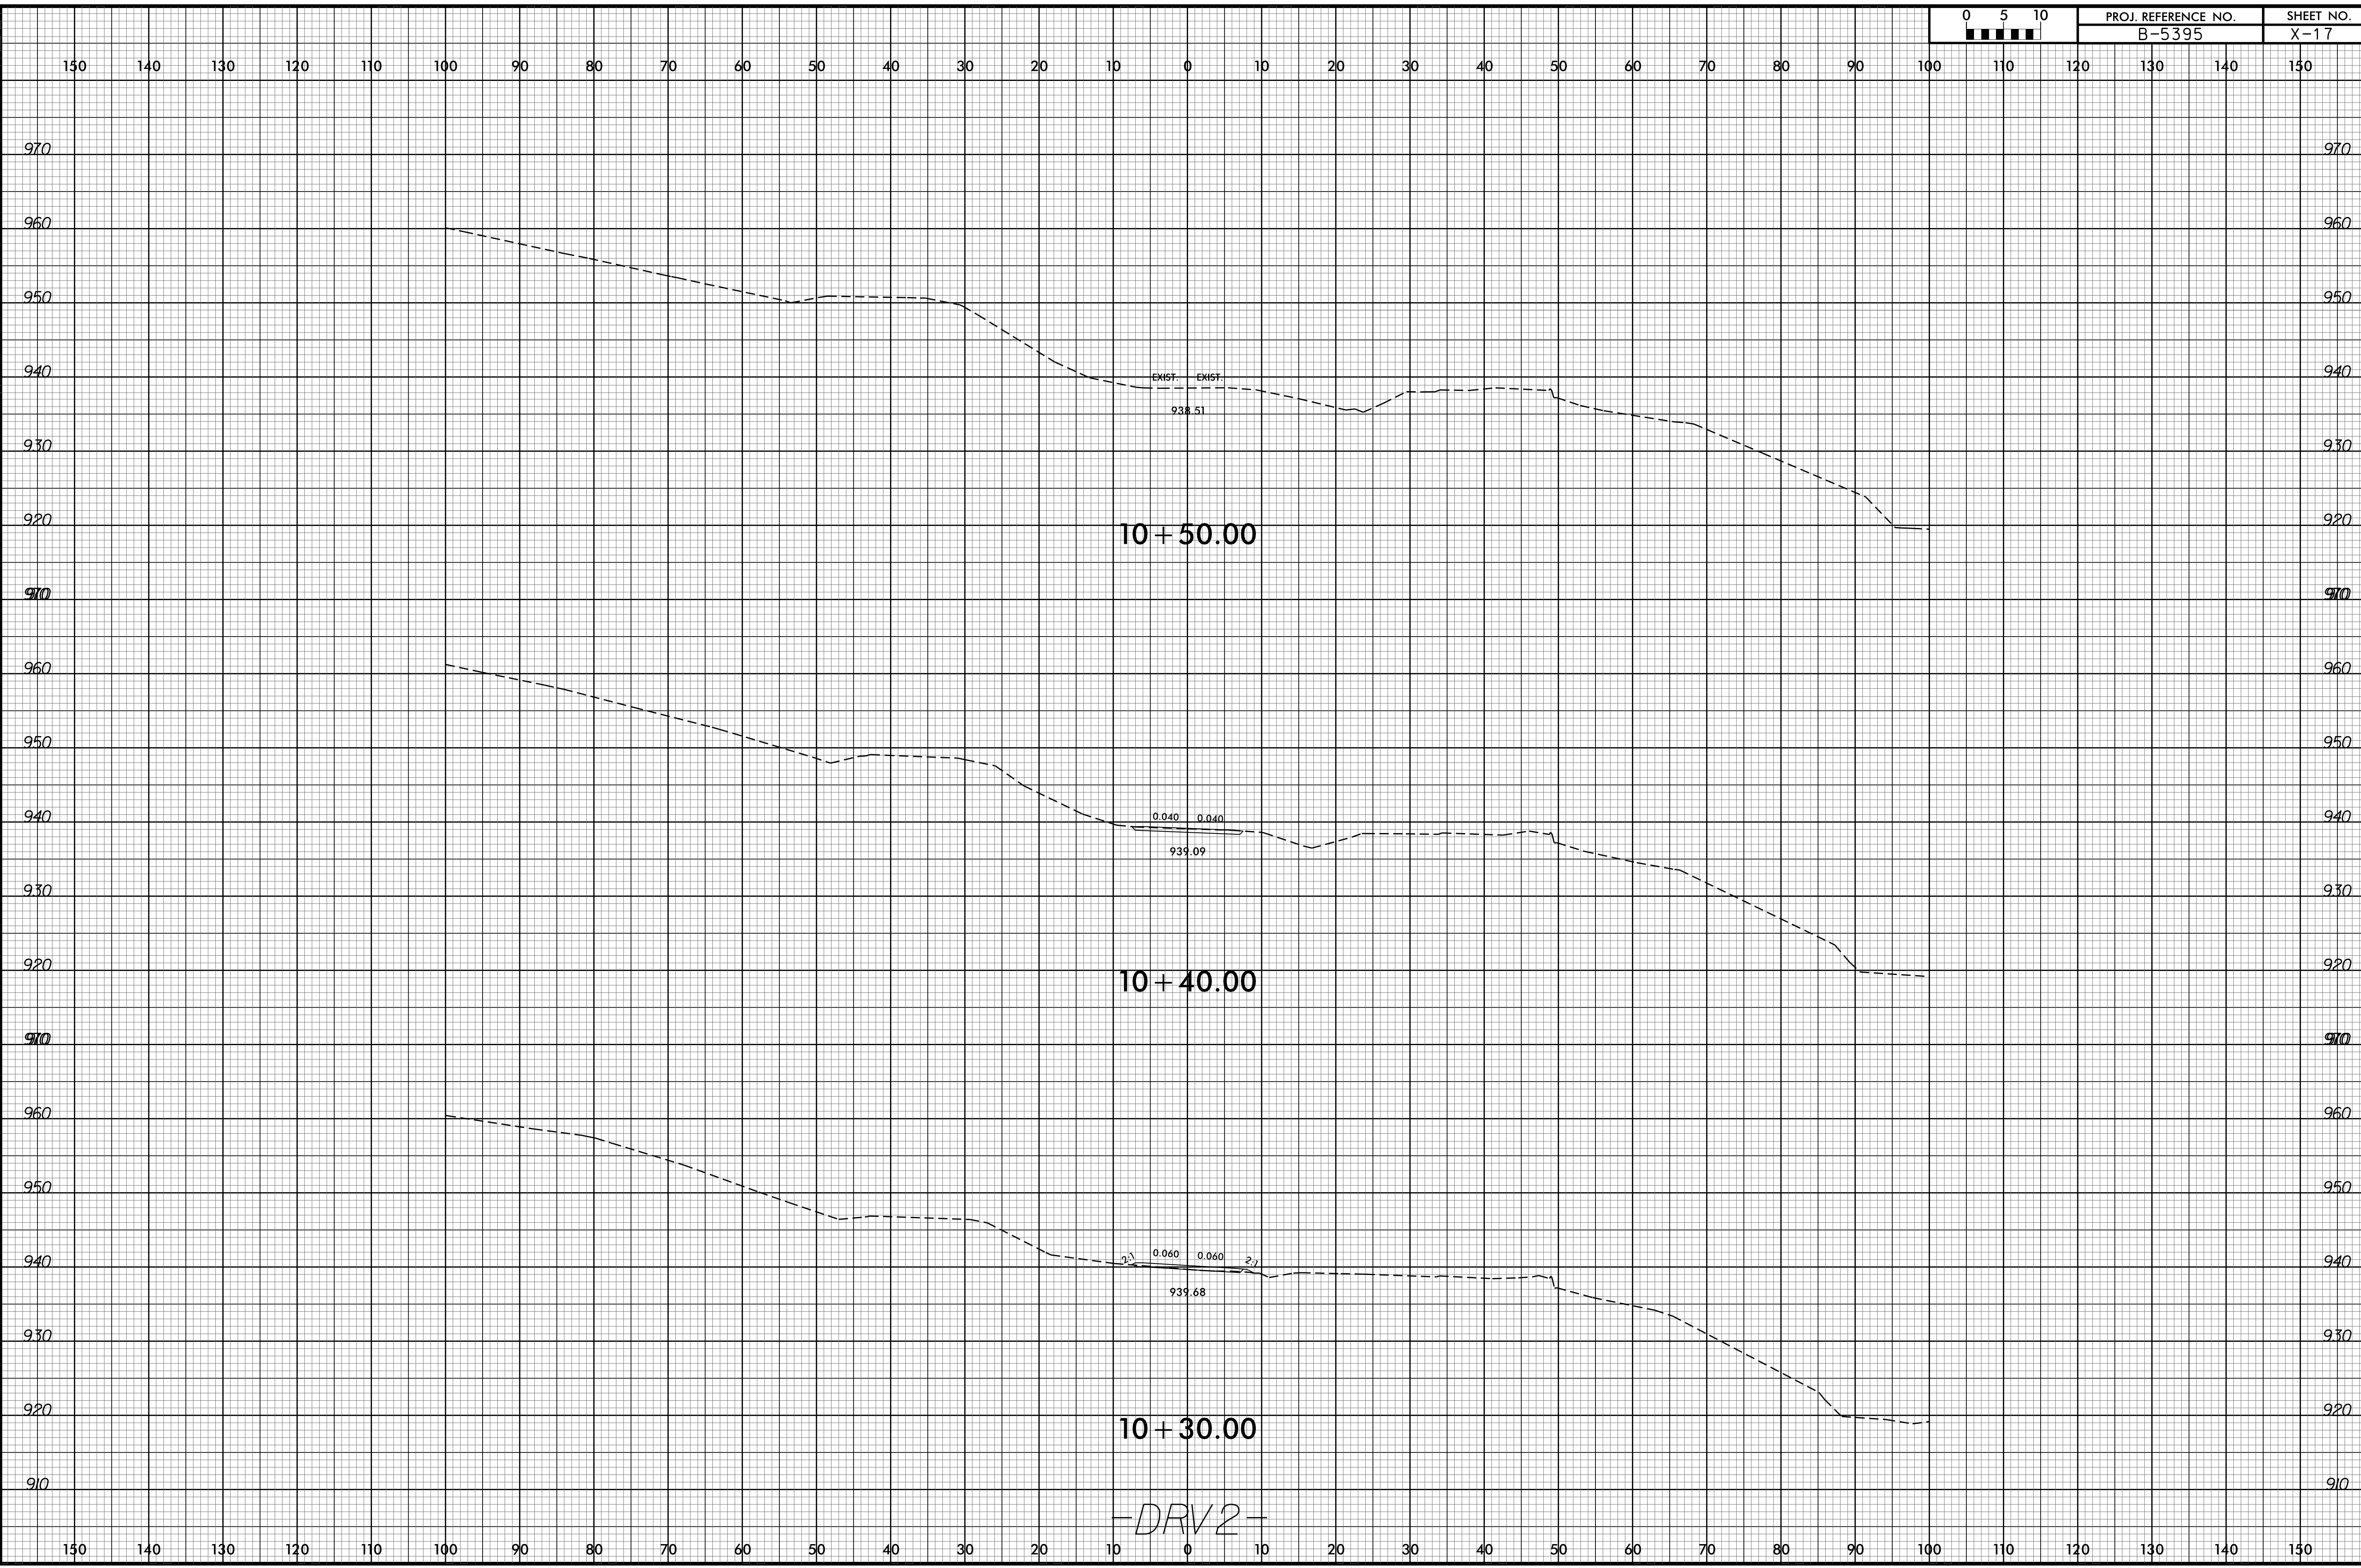

-DRV2-

8/23/99

0 5 10	PROJ. REFERENCE NO.	SHEET NO.
■■■■■	B-5395	X-18



07-OCT-2015 08:22
F:\Roadgen\Projects\B5395\Drv2.dgn

10 + 60.00
-DRV2-