


**BEGIN STATE TIP PROJECT B-4822**  
**-L- POT STA 10+75.00**

**END STATE TIP PROJECT B-4822**  
**-L- POT STA 19+85.00**

NOTE: MAINTAIN ACCESS TO DRIVEWAYS AT ALL TIMES.

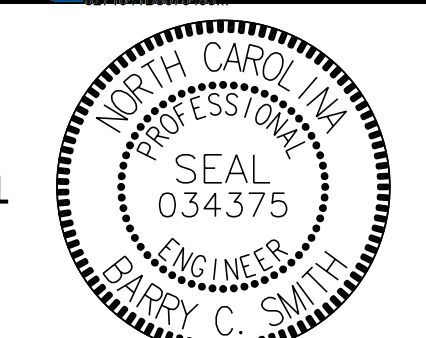
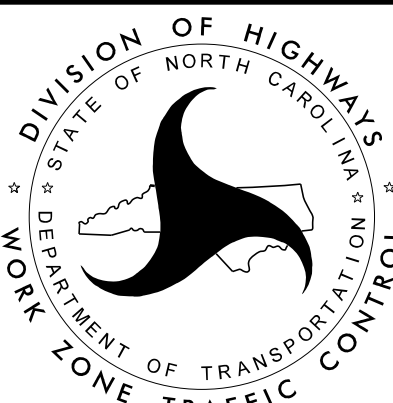
I5-SEP-2015 14:44  
 M:\2014\2245371A\_NCDOT\_B-4822\TrafficControl\TCP\B-4822-TC\_TCP\_04.dgn  
 \$\$\$USERNAME\$\$\$


**KCI** Engineers • Planners • Scientists • Construction Managers  
 4601 Six Forks Road, Landmark Center II, Suite 220  
 Raleigh, NC 27609-5210  
 Phone (919) 783-9214 • Fax (919) 783-9266

APPROVED Barry C. Smith DATE: 9/16/2015

DocuSigned by:  
Barry C. Smith

SEAL

DIVISION OF HIGHWAYS  
 STATE OF NORTH CAROLINA  
 WORK ZONE TRAFFIC CONTROL

**TEMPORARY TRAFFIC CONTROL PHASE 2 DETAIL**