


(+)-1.0000% (-)-0.3011%
 PI = 13+50.00 -L-
 EL. = 2,113.68
 VC = 200'
GRADE DATA



(-)-0.3011% (+)-5.0000%
 PI = 18+15.00 -L-
 EL. = 2,112.28
 VC = 340'
GRADE DATA

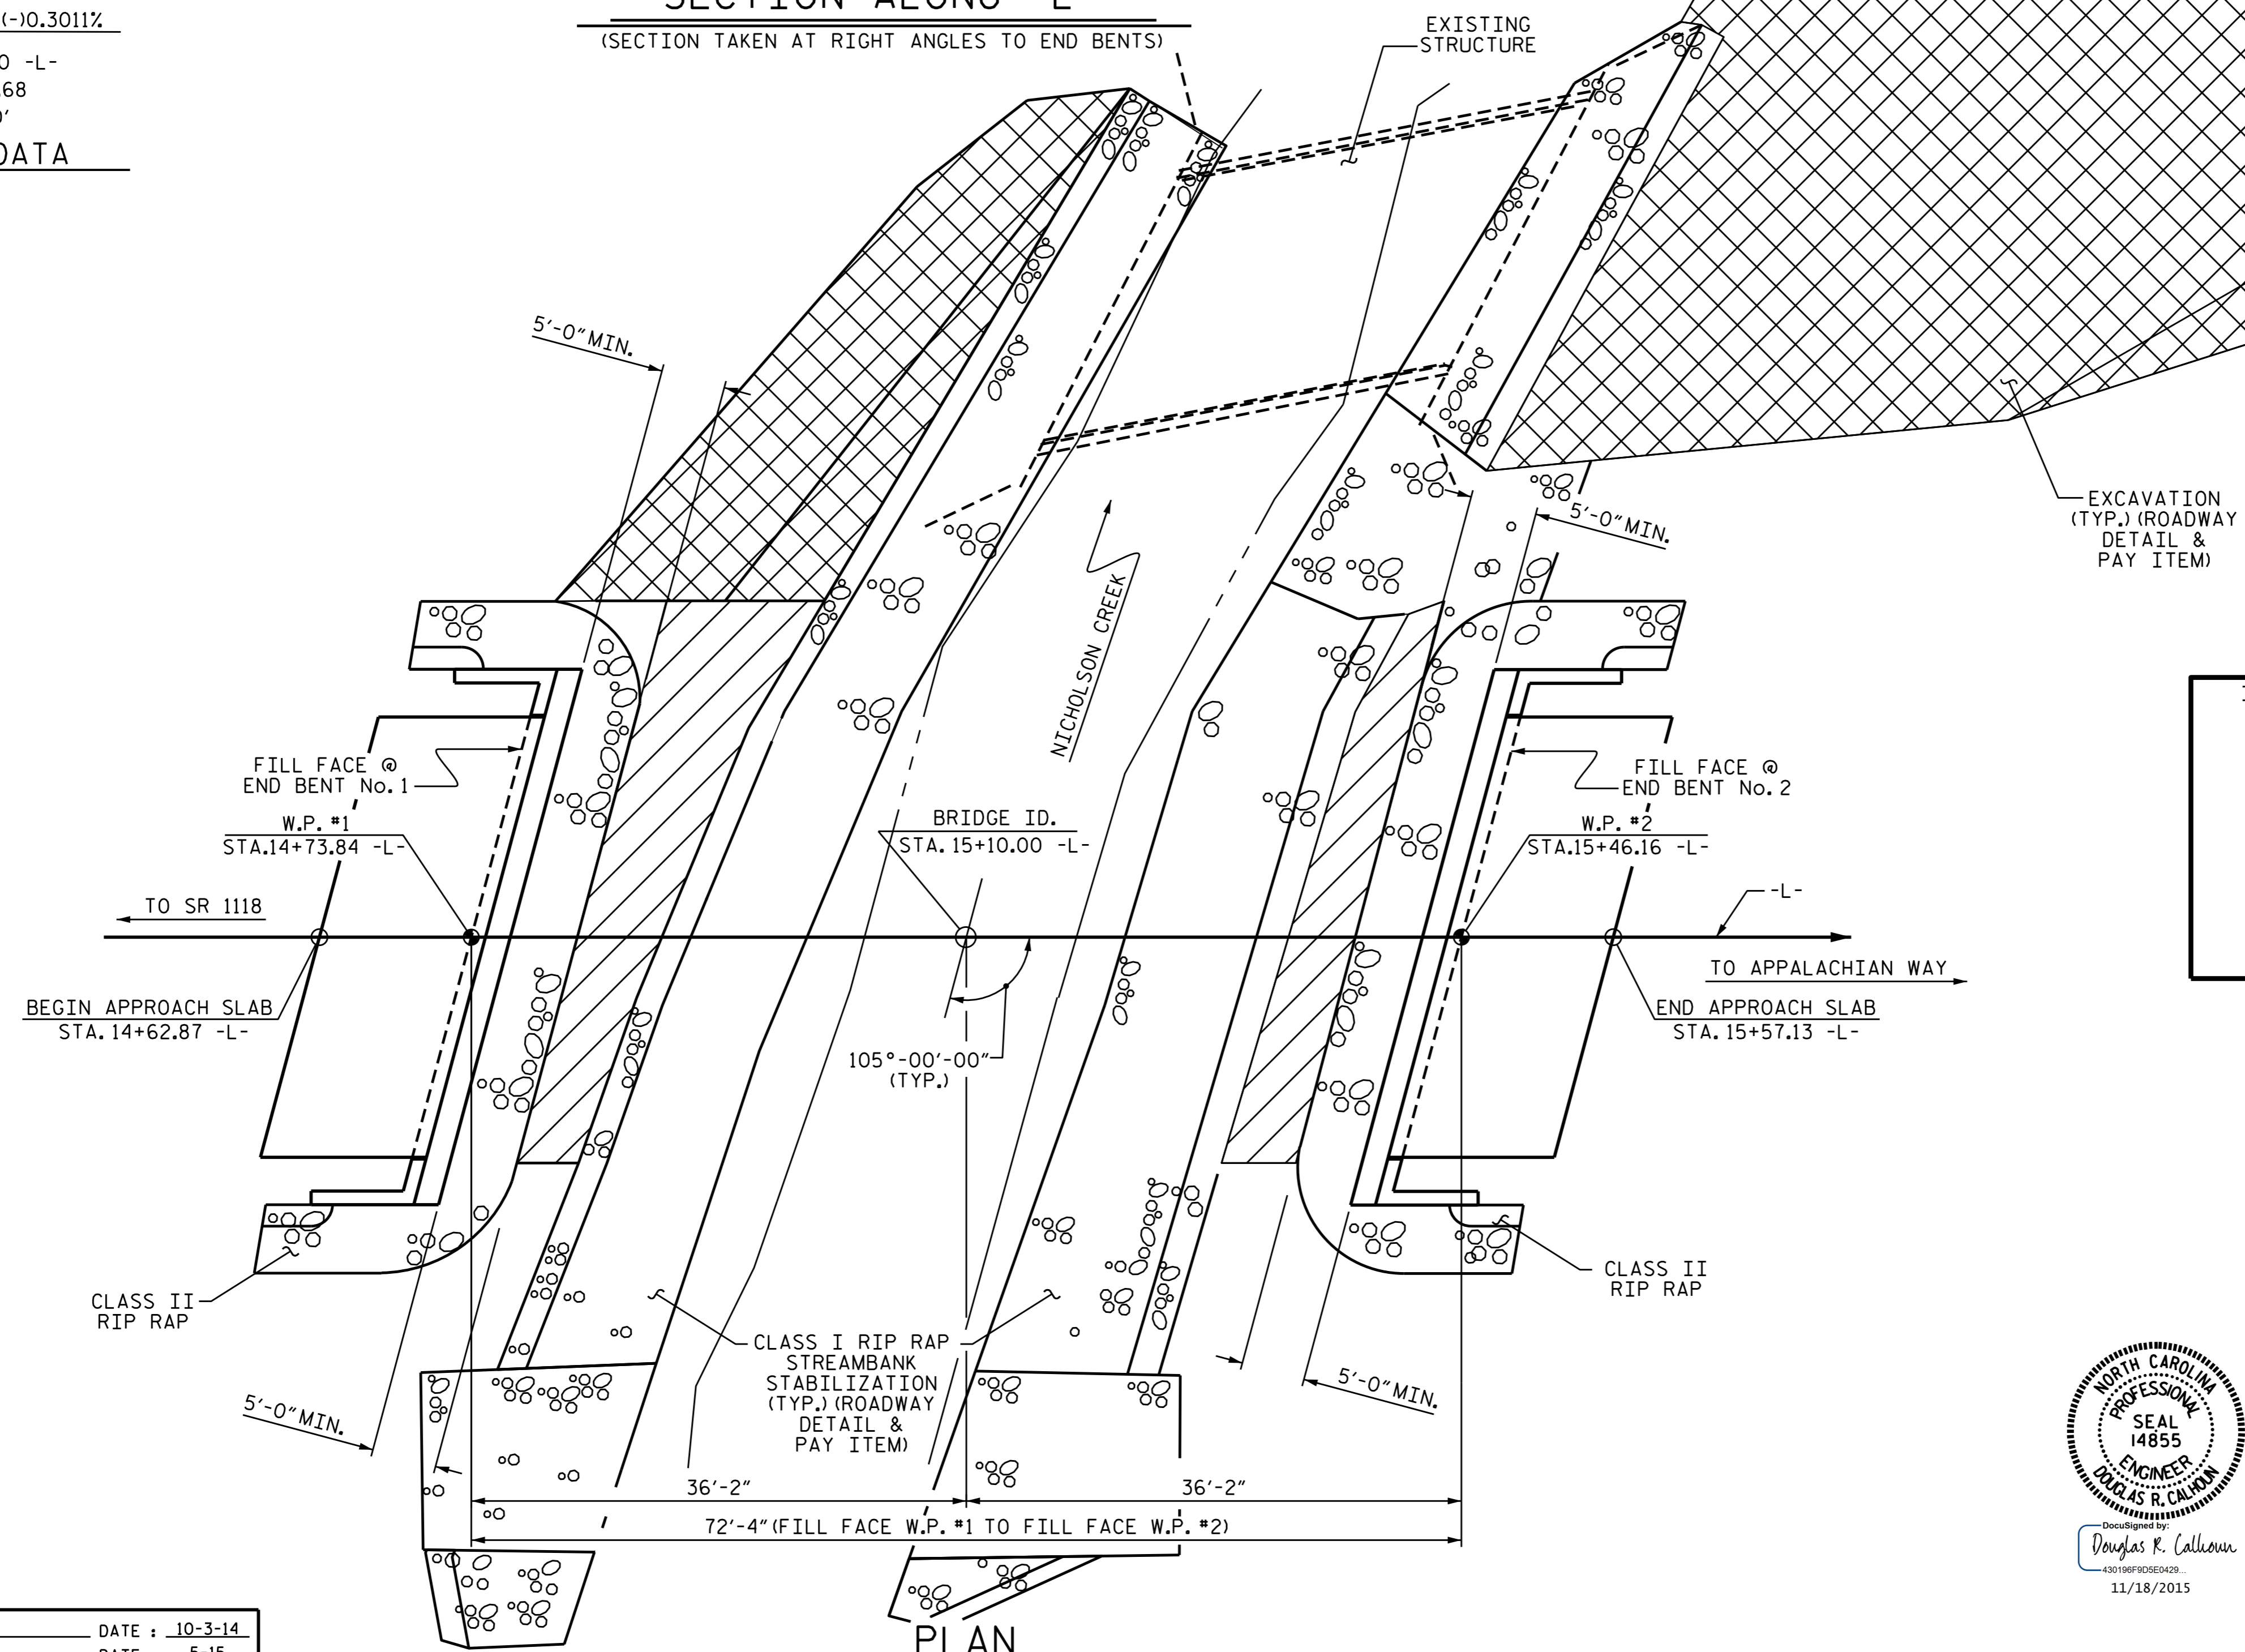

I HEREBY CERTIFY THESE PLANS ARE THE AS-BUILT PLANS

PROJECT NO. B-4822
 TRANSYLVANIA COUNTY
 STATION: 15+10.00 -L-
 SHEET 1 OF 3 REPLACES BRIDGE #13

STATE OF NORTH CAROLINA
 DEPARTMENT OF TRANSPORTATION
 RALEIGH
GENERAL DRAWING
 FOR BRIDGE OVER
 NICHOLSON CREEK ON
 SR 1119 BETWEEN SR 1118
 AND APPALACHIAN WAY

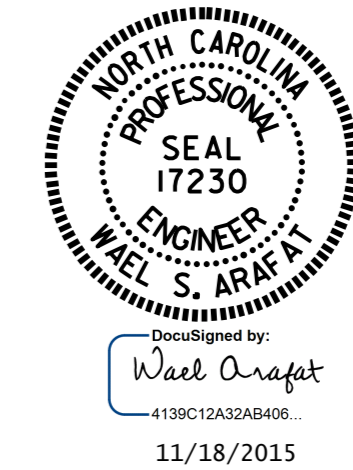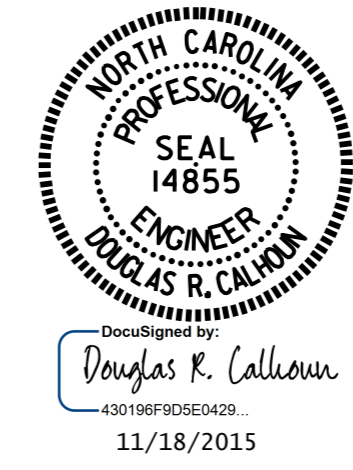

DRAWN BY : H. T. BARBOUR DATE : 10-3-14
 CHECKED BY : V. X. NGUYEN DATE : 5-15
 DESIGN ENGINEER OF RECORD : A. M. LEE DATE : 8-7-15

REVISIONS						SHEET NO. S-1
NO.	BY:	DATE:	NO.	BY:	DATE:	
1			3			TOTAL SHEETS 18
2			4			