

**This electronic collection of documents is provided
for the convenience of the user
and is Not a Certified Document –**

**The documents contained herein were originally issued
and sealed by the individuals whose names and license
numbers appear on each page, on the dates appearing
with their signature on that page.**

**This file or an individual page
shall not be considered a certified document.**

T.I.P. NO.	SHEET NO.
B-4822	UO-1




STATE OF NORTH CAROLINA
DIVISION OF HIGHWAYS

**UTILITIES BY OTHERS PLANS
TRANSYLVANIA COUNTY**

TYPE OF WORK: TELEPHONE LINE RELOCATION

LOCATION: BRIDGE NO. 13 OVER NICHOLSON CREEK
ON SR 1119 (SUGAR LOAF ROAD)

TIP PROJECT: B-4822

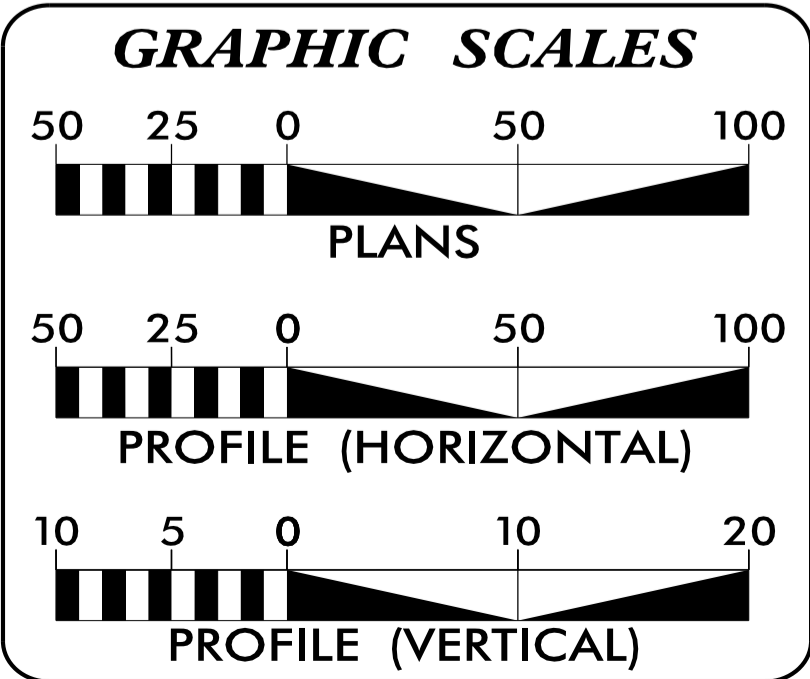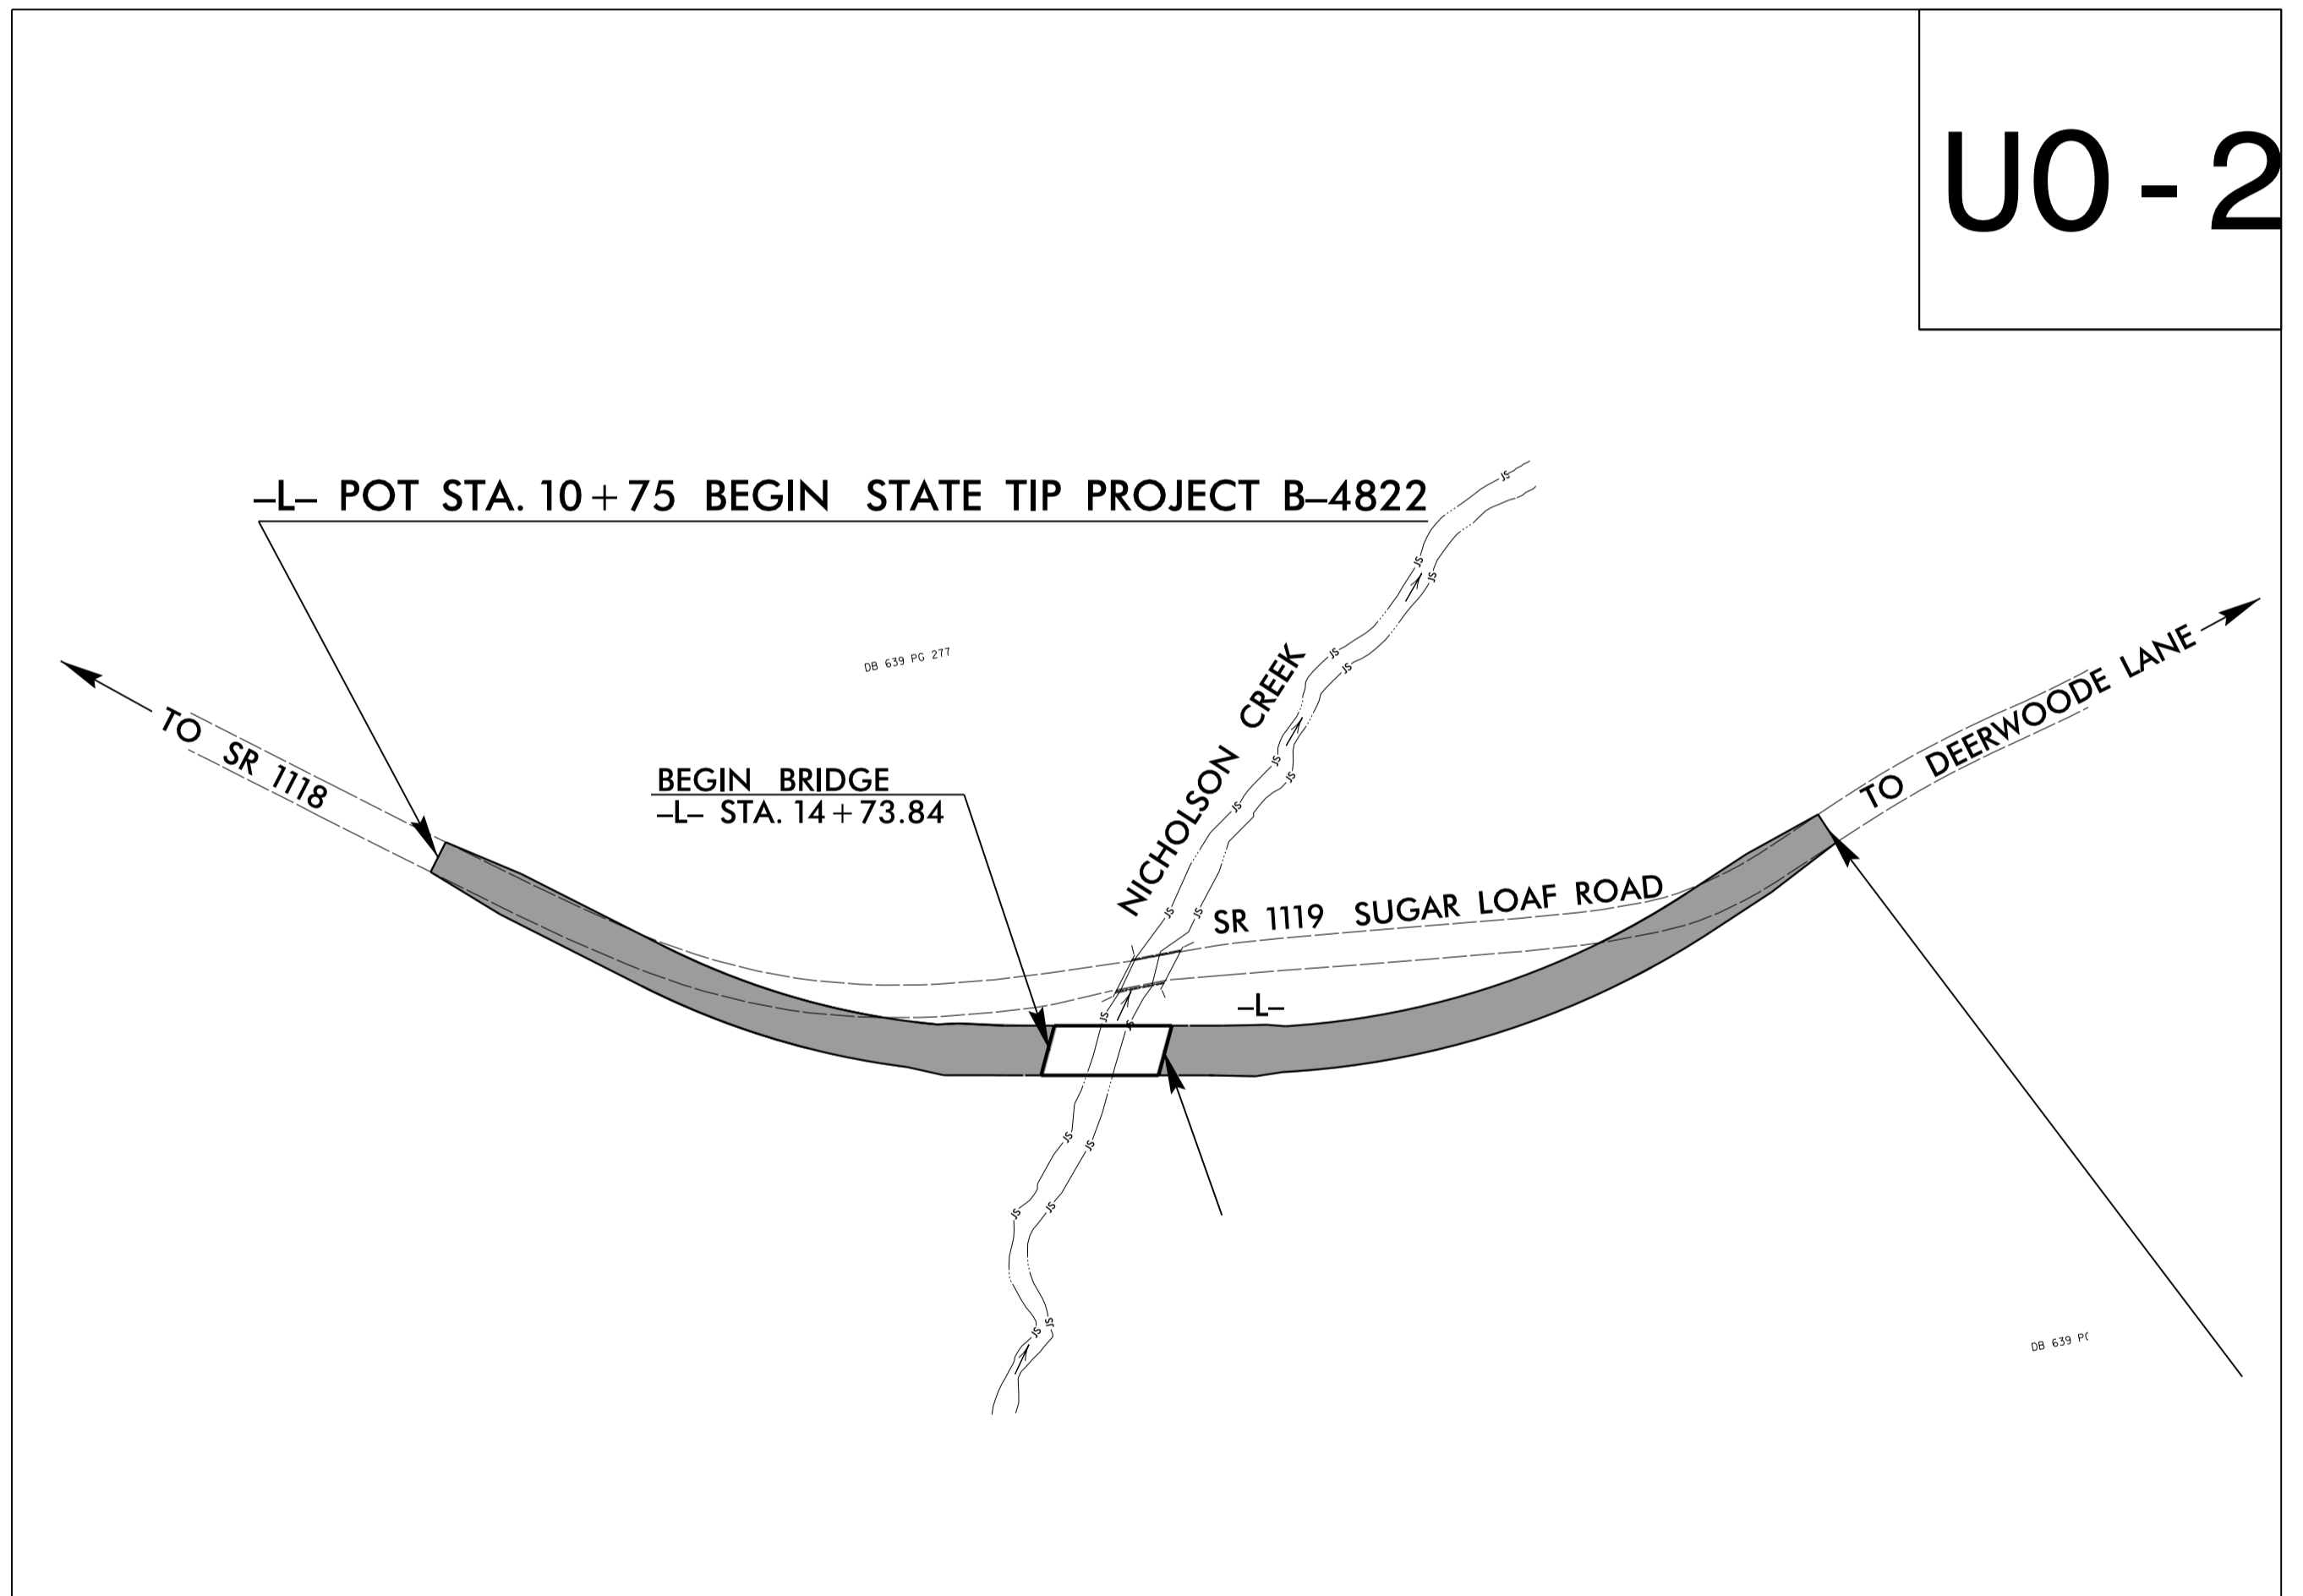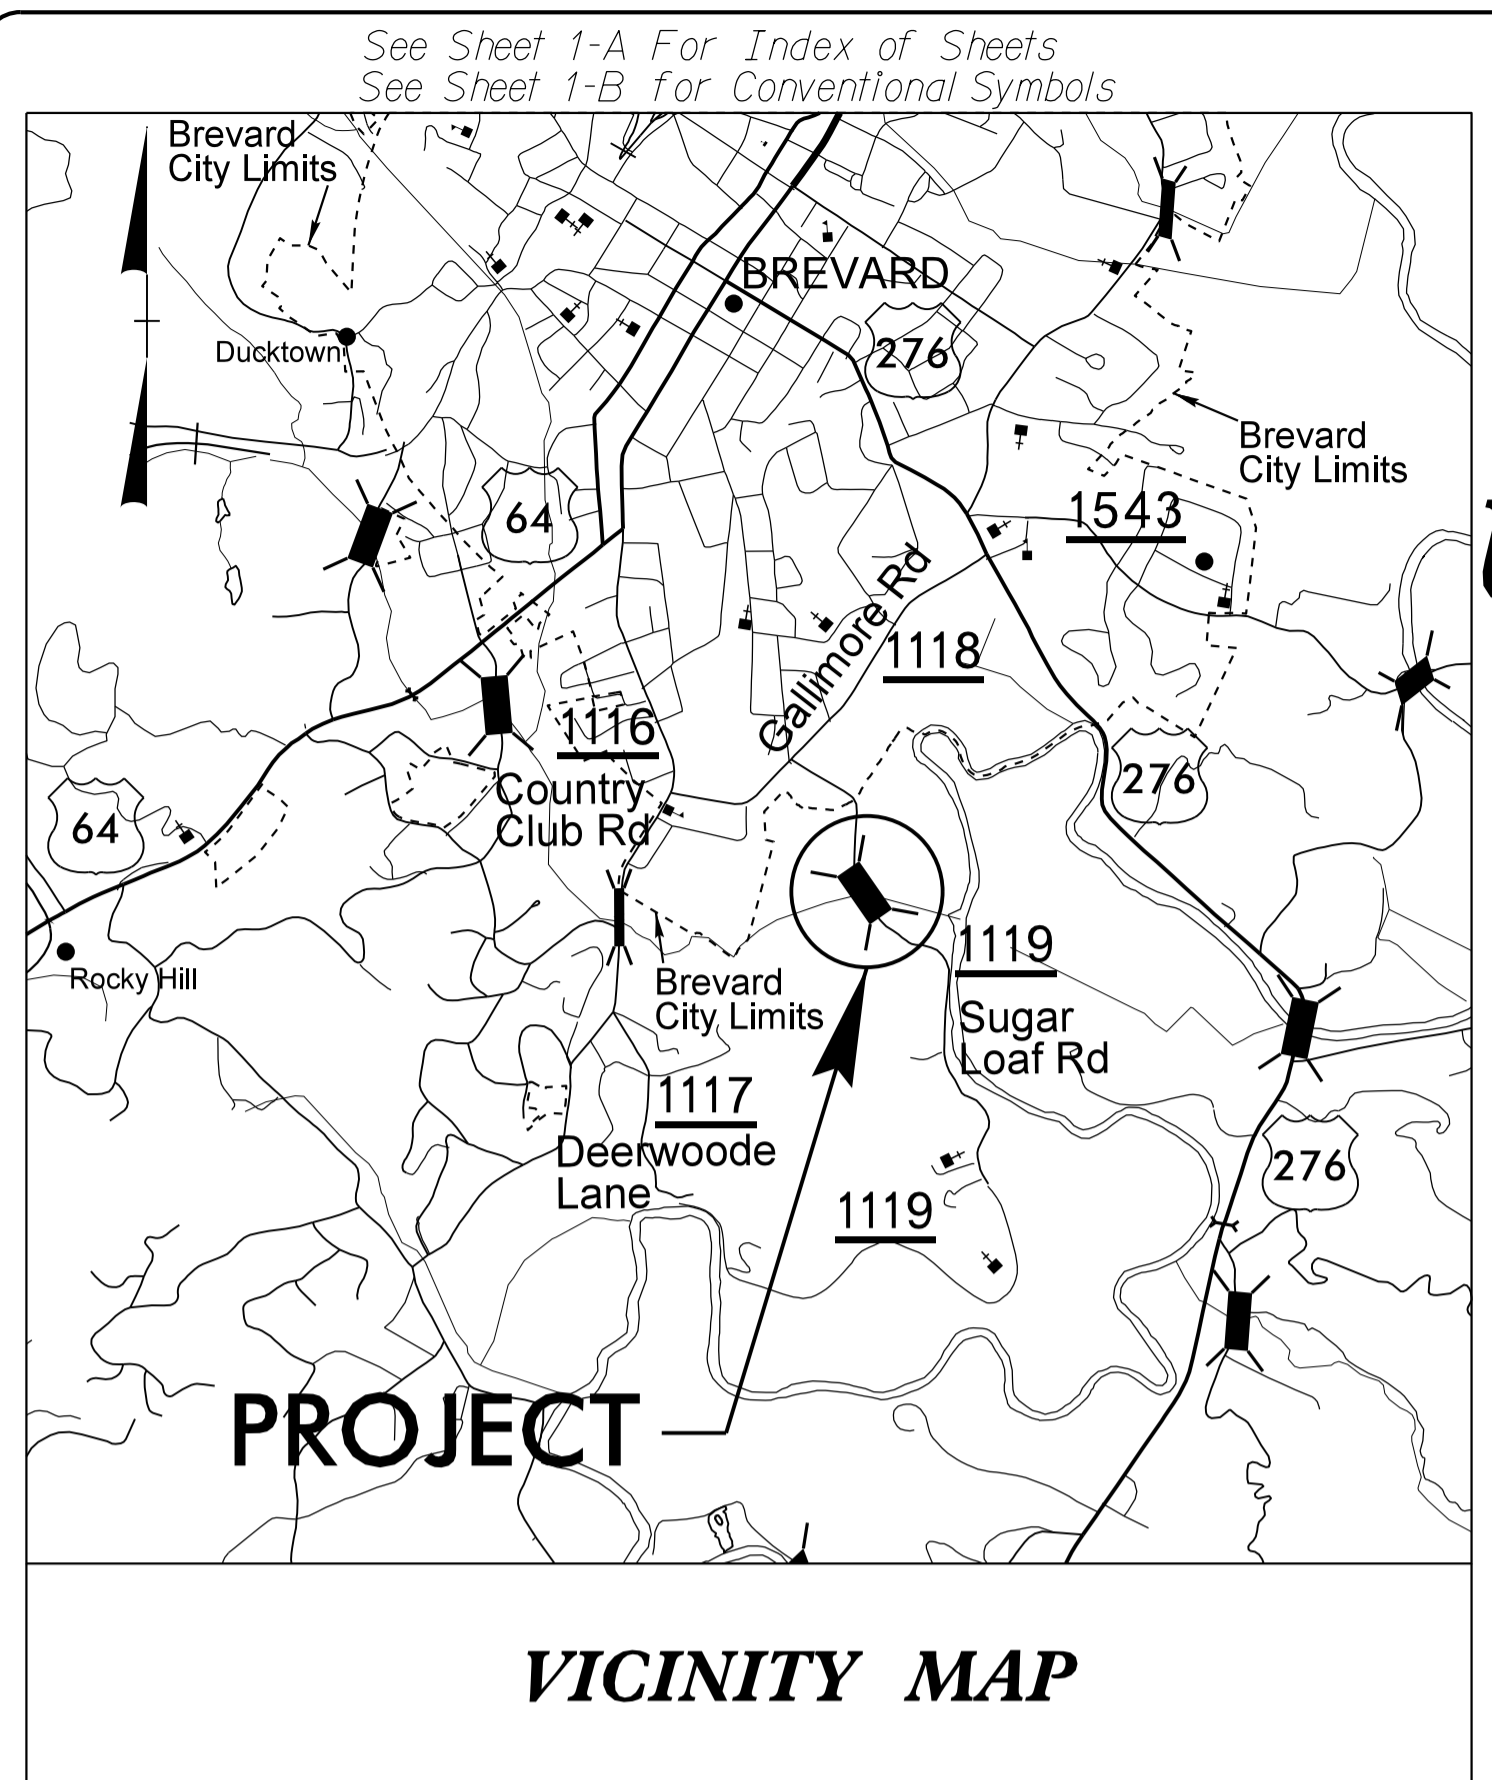

INDEX OF SHEETS

SHEET NO.	DESCRIPTION
UO-1	TITLE SHEET
UO-2	UTILITY BY OTHERS PLAN SHEETS

UTILITY OWNERS ON PROJECT

(A) TELEPHONE:	COMPORIUM
(B) CABLE TV:	COMPORIUM

PREPARED IN THE OFFICE OF:
**DIVISION OF HIGHWAYS
UTILITIES UNIT
UTILITIES ENGINEERING**



1555 MAIL SERVICES CENTER
RALEIGH, NC 27699-1555
PHONE (919) 707-6690
FAX (919) 250-4151

Roger Worthington, P.E. UTILITIES SECTION ENGINEER
Carl Barclay, P.E. UTILITIES SQUAD LEADER PROJECT ENGINEER
Ali Kouchehi, P.E. UTILITIES PROJECT DESIGNER

03-DEC-2015 16:19 R:\Utilities\Engineering\UC\Proj\B4822-Rdy.tsh_U01.dgn

UTILITIES BY OTHERS

NOTE:
 ALL PROPOSED UTILITY WORK SHOWN ON THIS SHEET WILL BE DONE BY OTHERS. NO PAYMENT WILL BE MADE TO THE CONTRACTOR FOR PROPOSED UTILITY WORK SHOWN ON THIS SHEET.

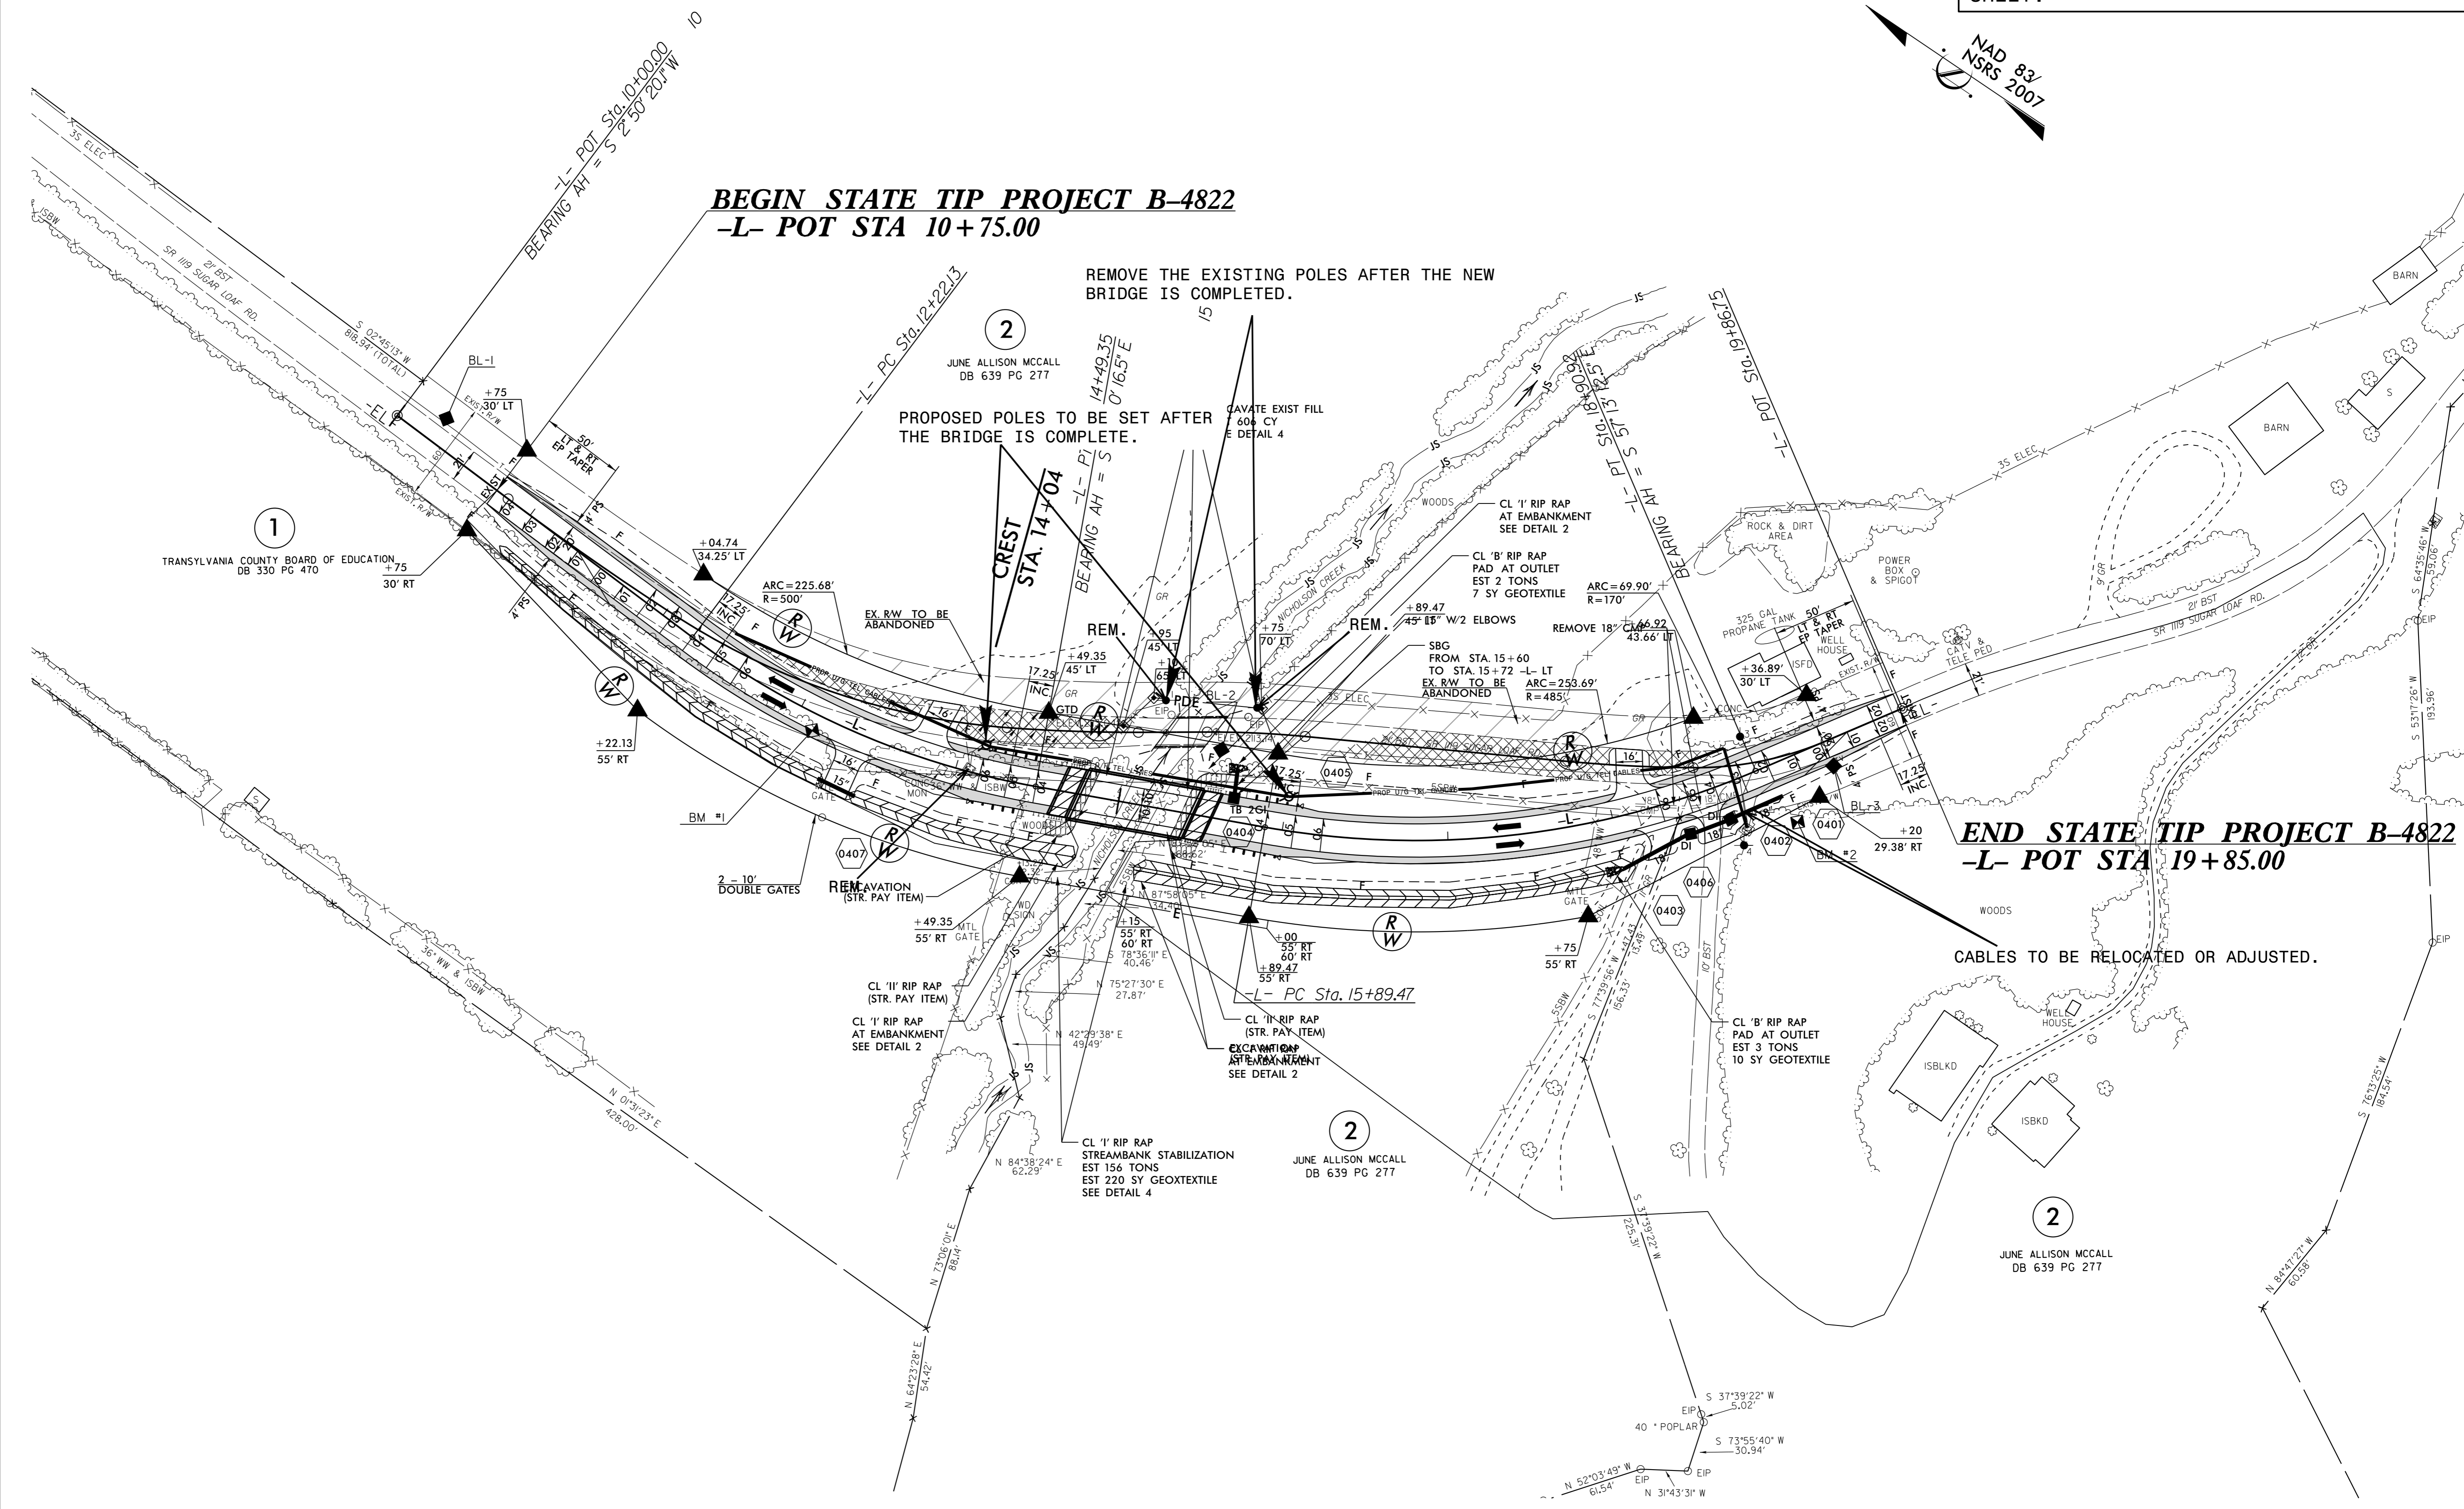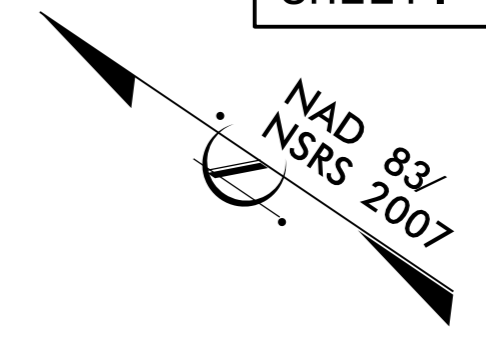

BEGIN STATE TIP PROJECT B-4822
-L- POT STA 10+75.00

REMOVE THE EXISTING POLES AFTER THE NEW BRIDGE IS COMPLETED.

PROPOSED POLES TO BE SET AFTER THE BRIDGE IS COMPLETE.

END STATE TIP PROJECT B-4822
-L- POT STA 19+85.00

CABLES TO BE RELOCATED OR ADJUSTED.

5/14/99

03-DEC-2015 16:23 \\UC\Pro\B-4822-Ut_uoput.dgn