


NAD 83/NSRS 2007

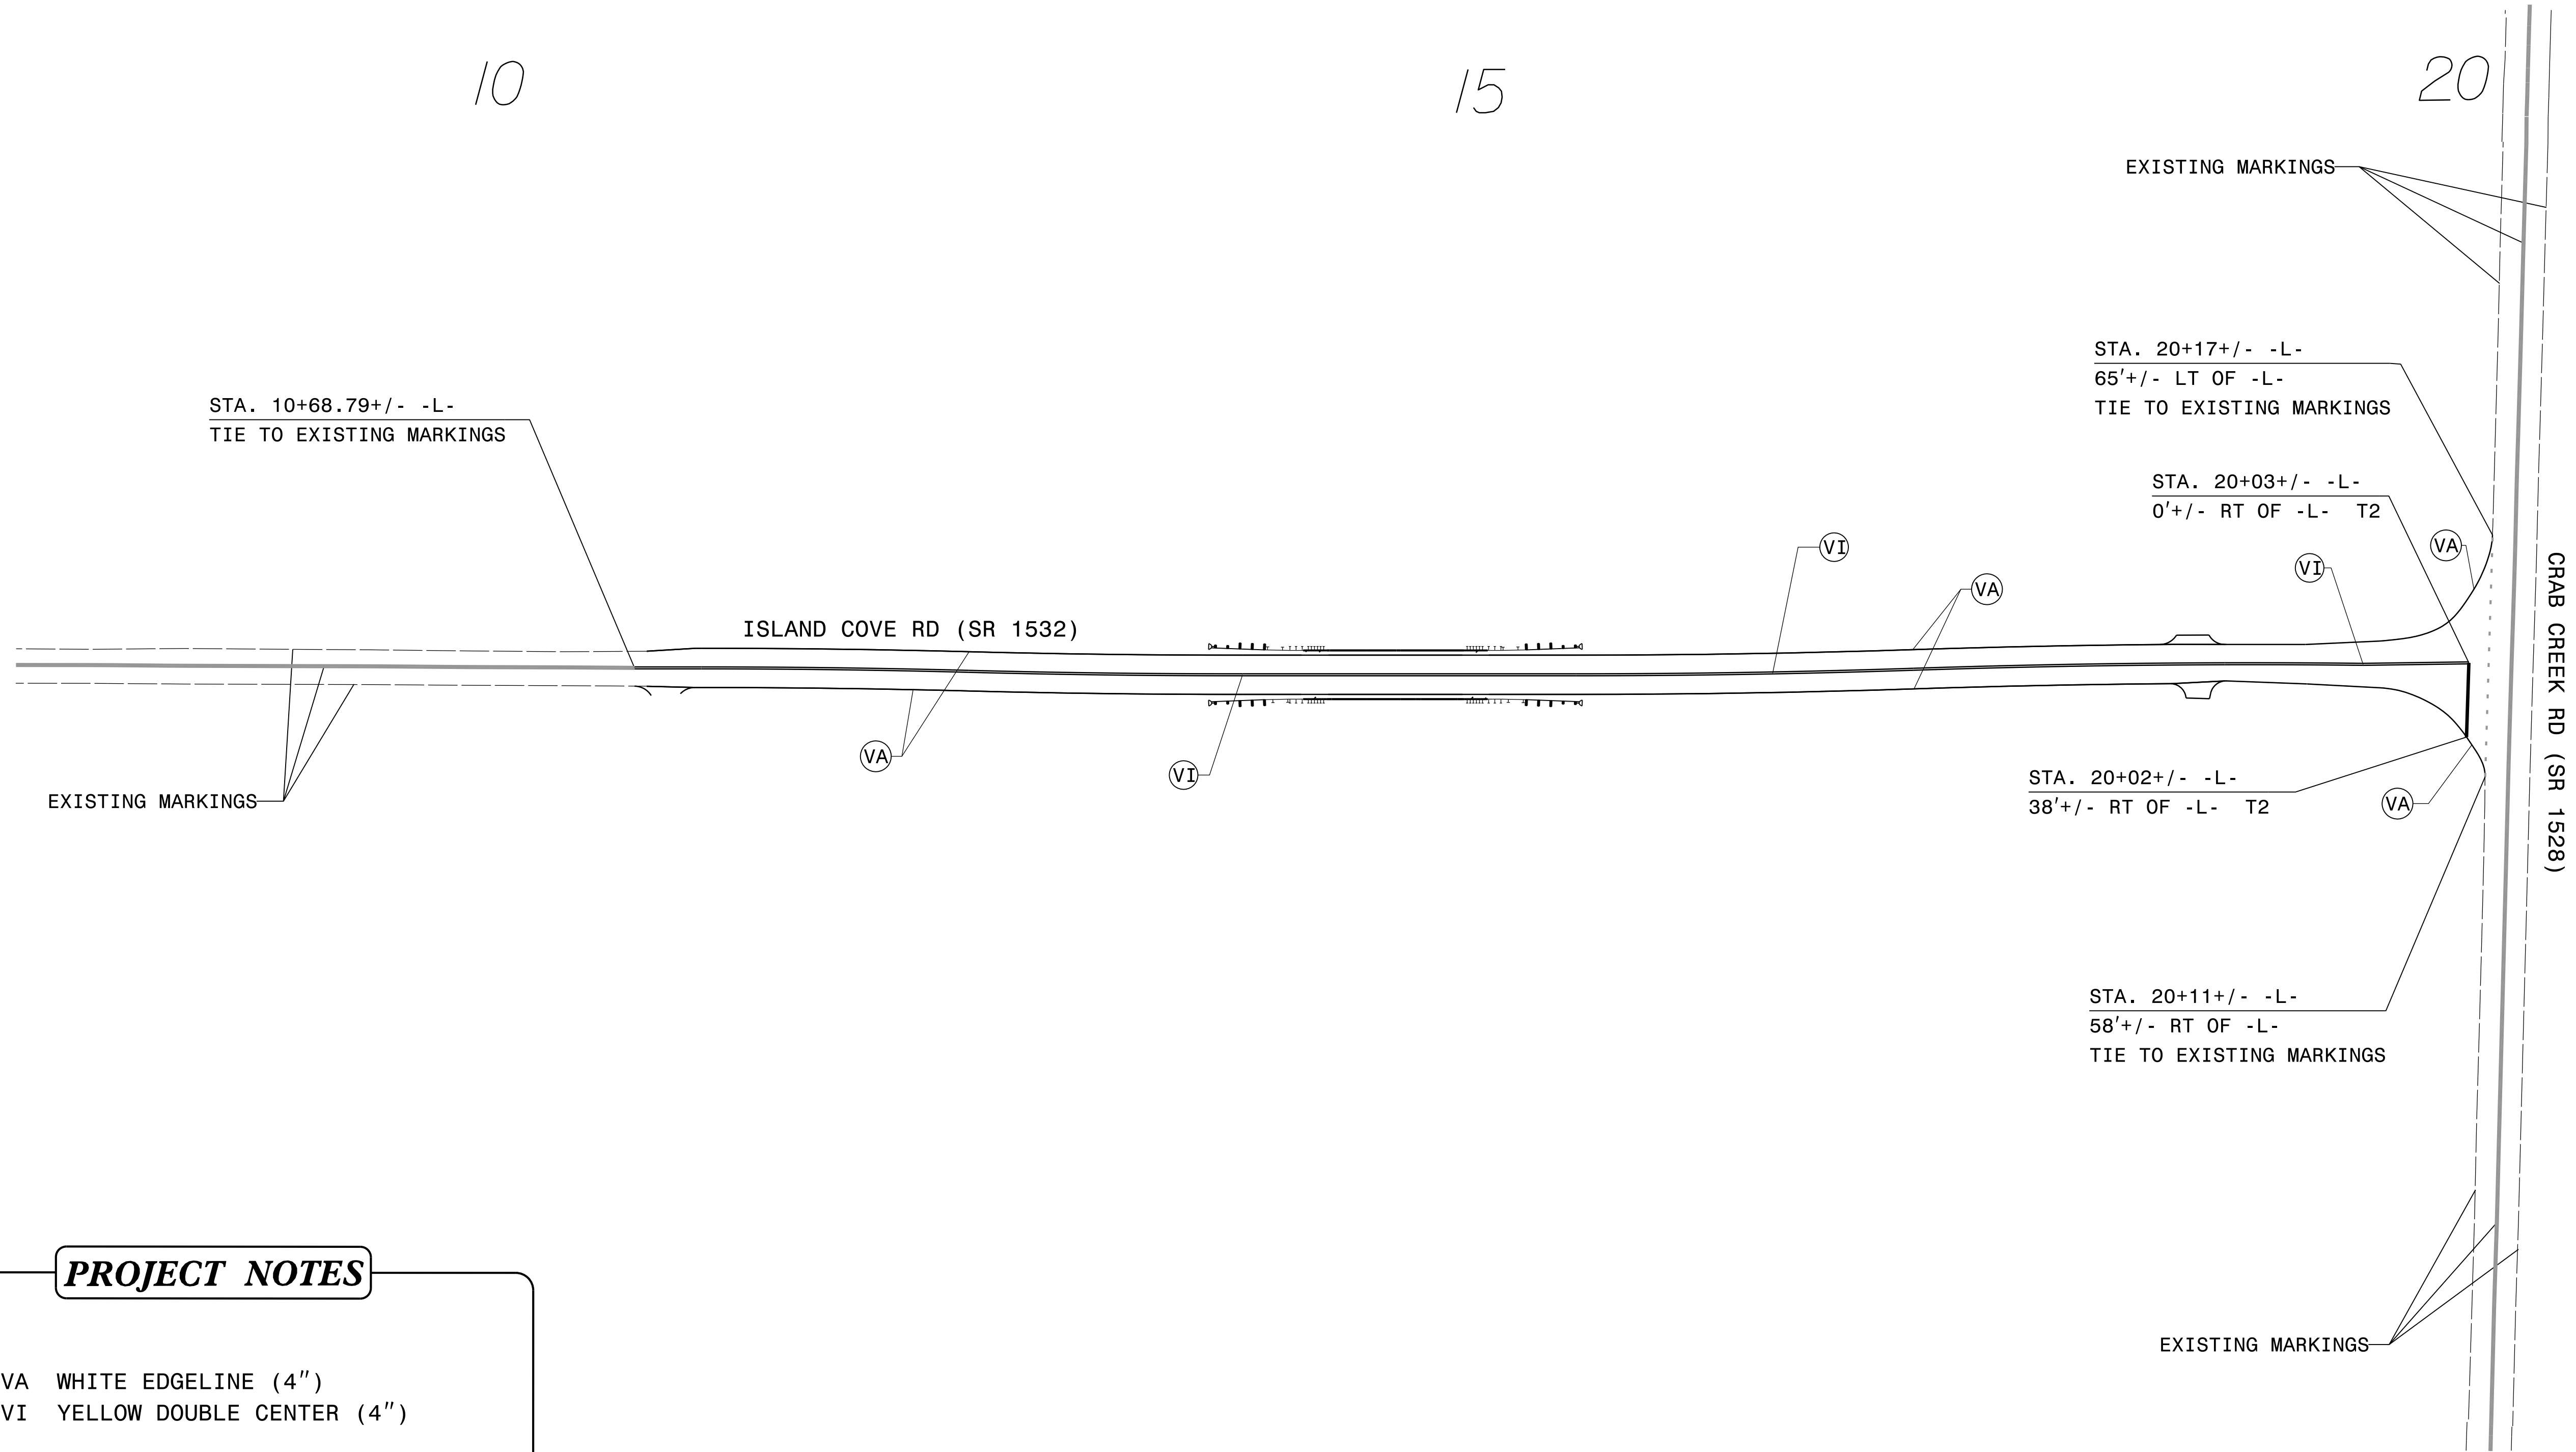

PROJECT NOTES

- VA WHITE EDGELINE (4")
- VI YELLOW DOUBLE CENTER (4")

**PAVEMENT MARKING
DETAIL**

25-SEP-2015 09:30
 P:\Projects\B5403\Traffic\Signing\Layout\Plans\B-5403-Sgn-BPMP.dgn
 jgmarinez AT TE274401