







NOTE: UTILIZE TEMPORARY SEDIMENT BASIN OR SPECIAL STILLING BASIN(S) AS STILLING BASIN WHERE APPLICABLE.

NOTE: PLACE TEMPORARY ROCK SEDIMENT DAMS TYPE - B AND TEMPORARY ROCK SILT CHECKS TYPE - A AT DRAINAGE OUTLETS.

CLEARING AND GRUBBING EROSION CONTROL FOR CONSTRUCTION SHEET 4



NAD 83/NSRS 2007

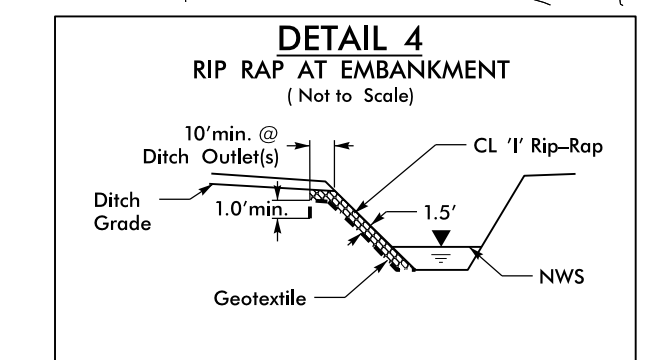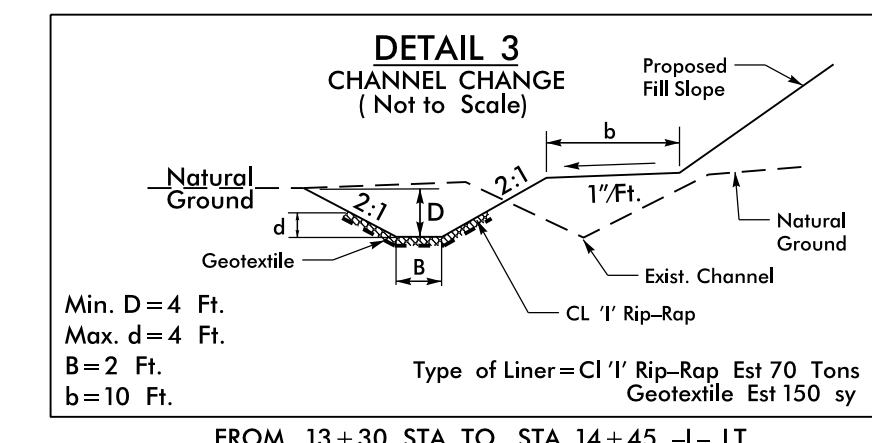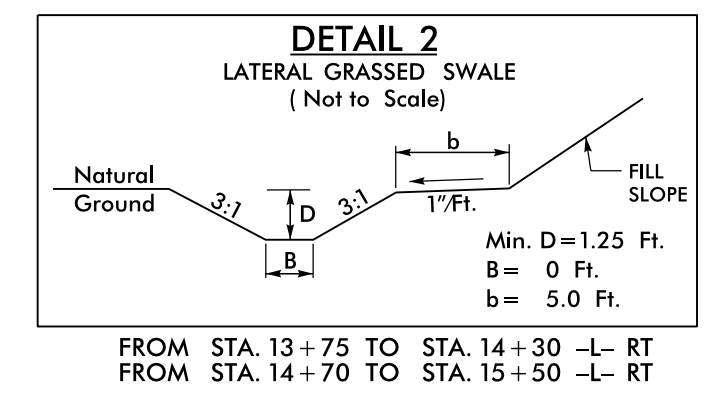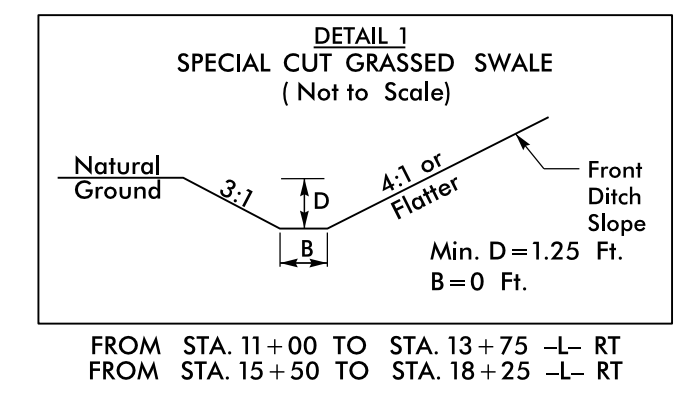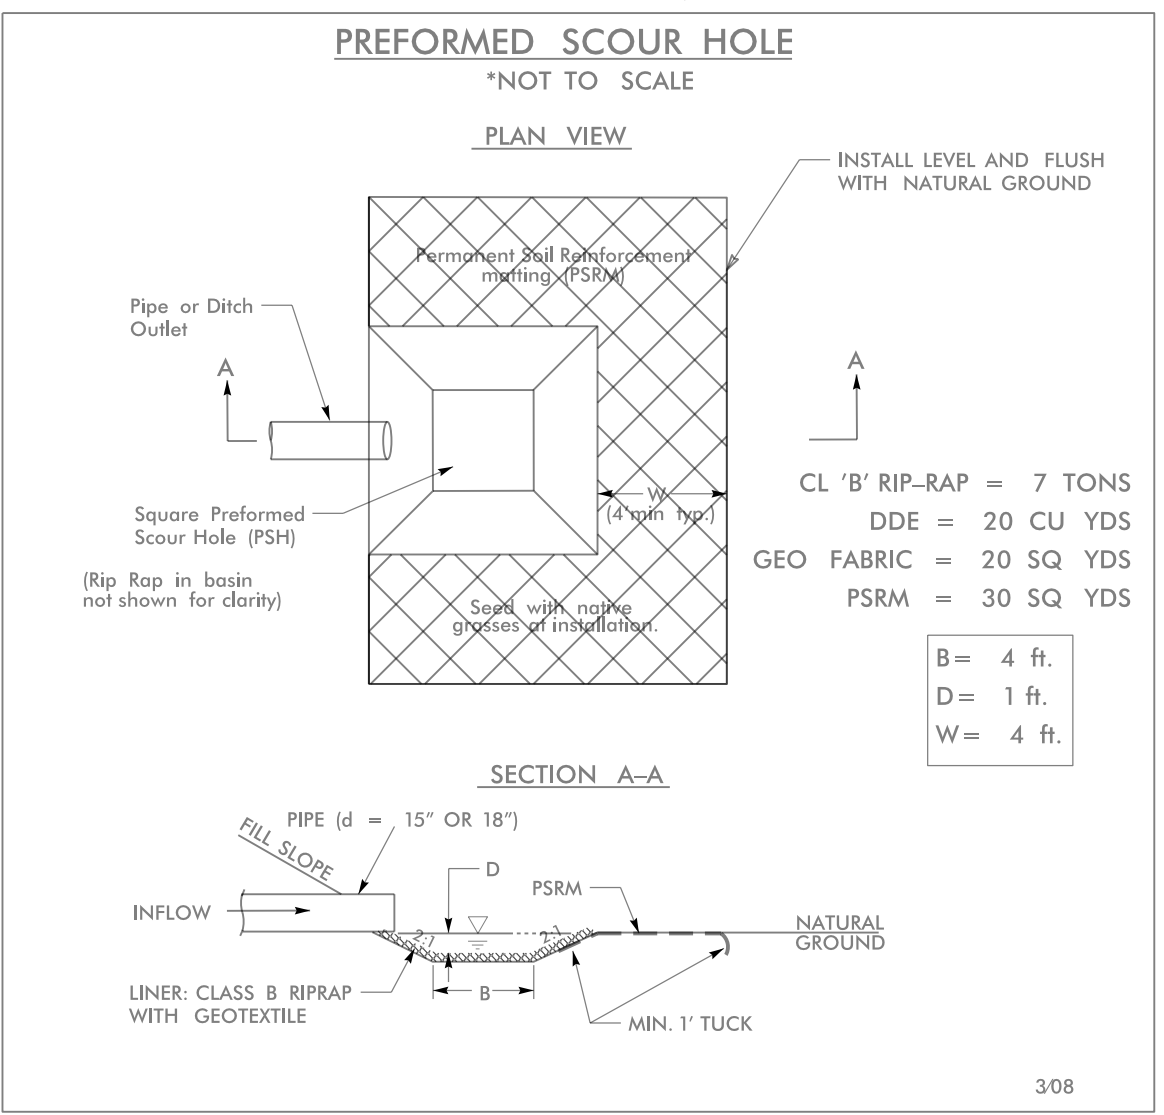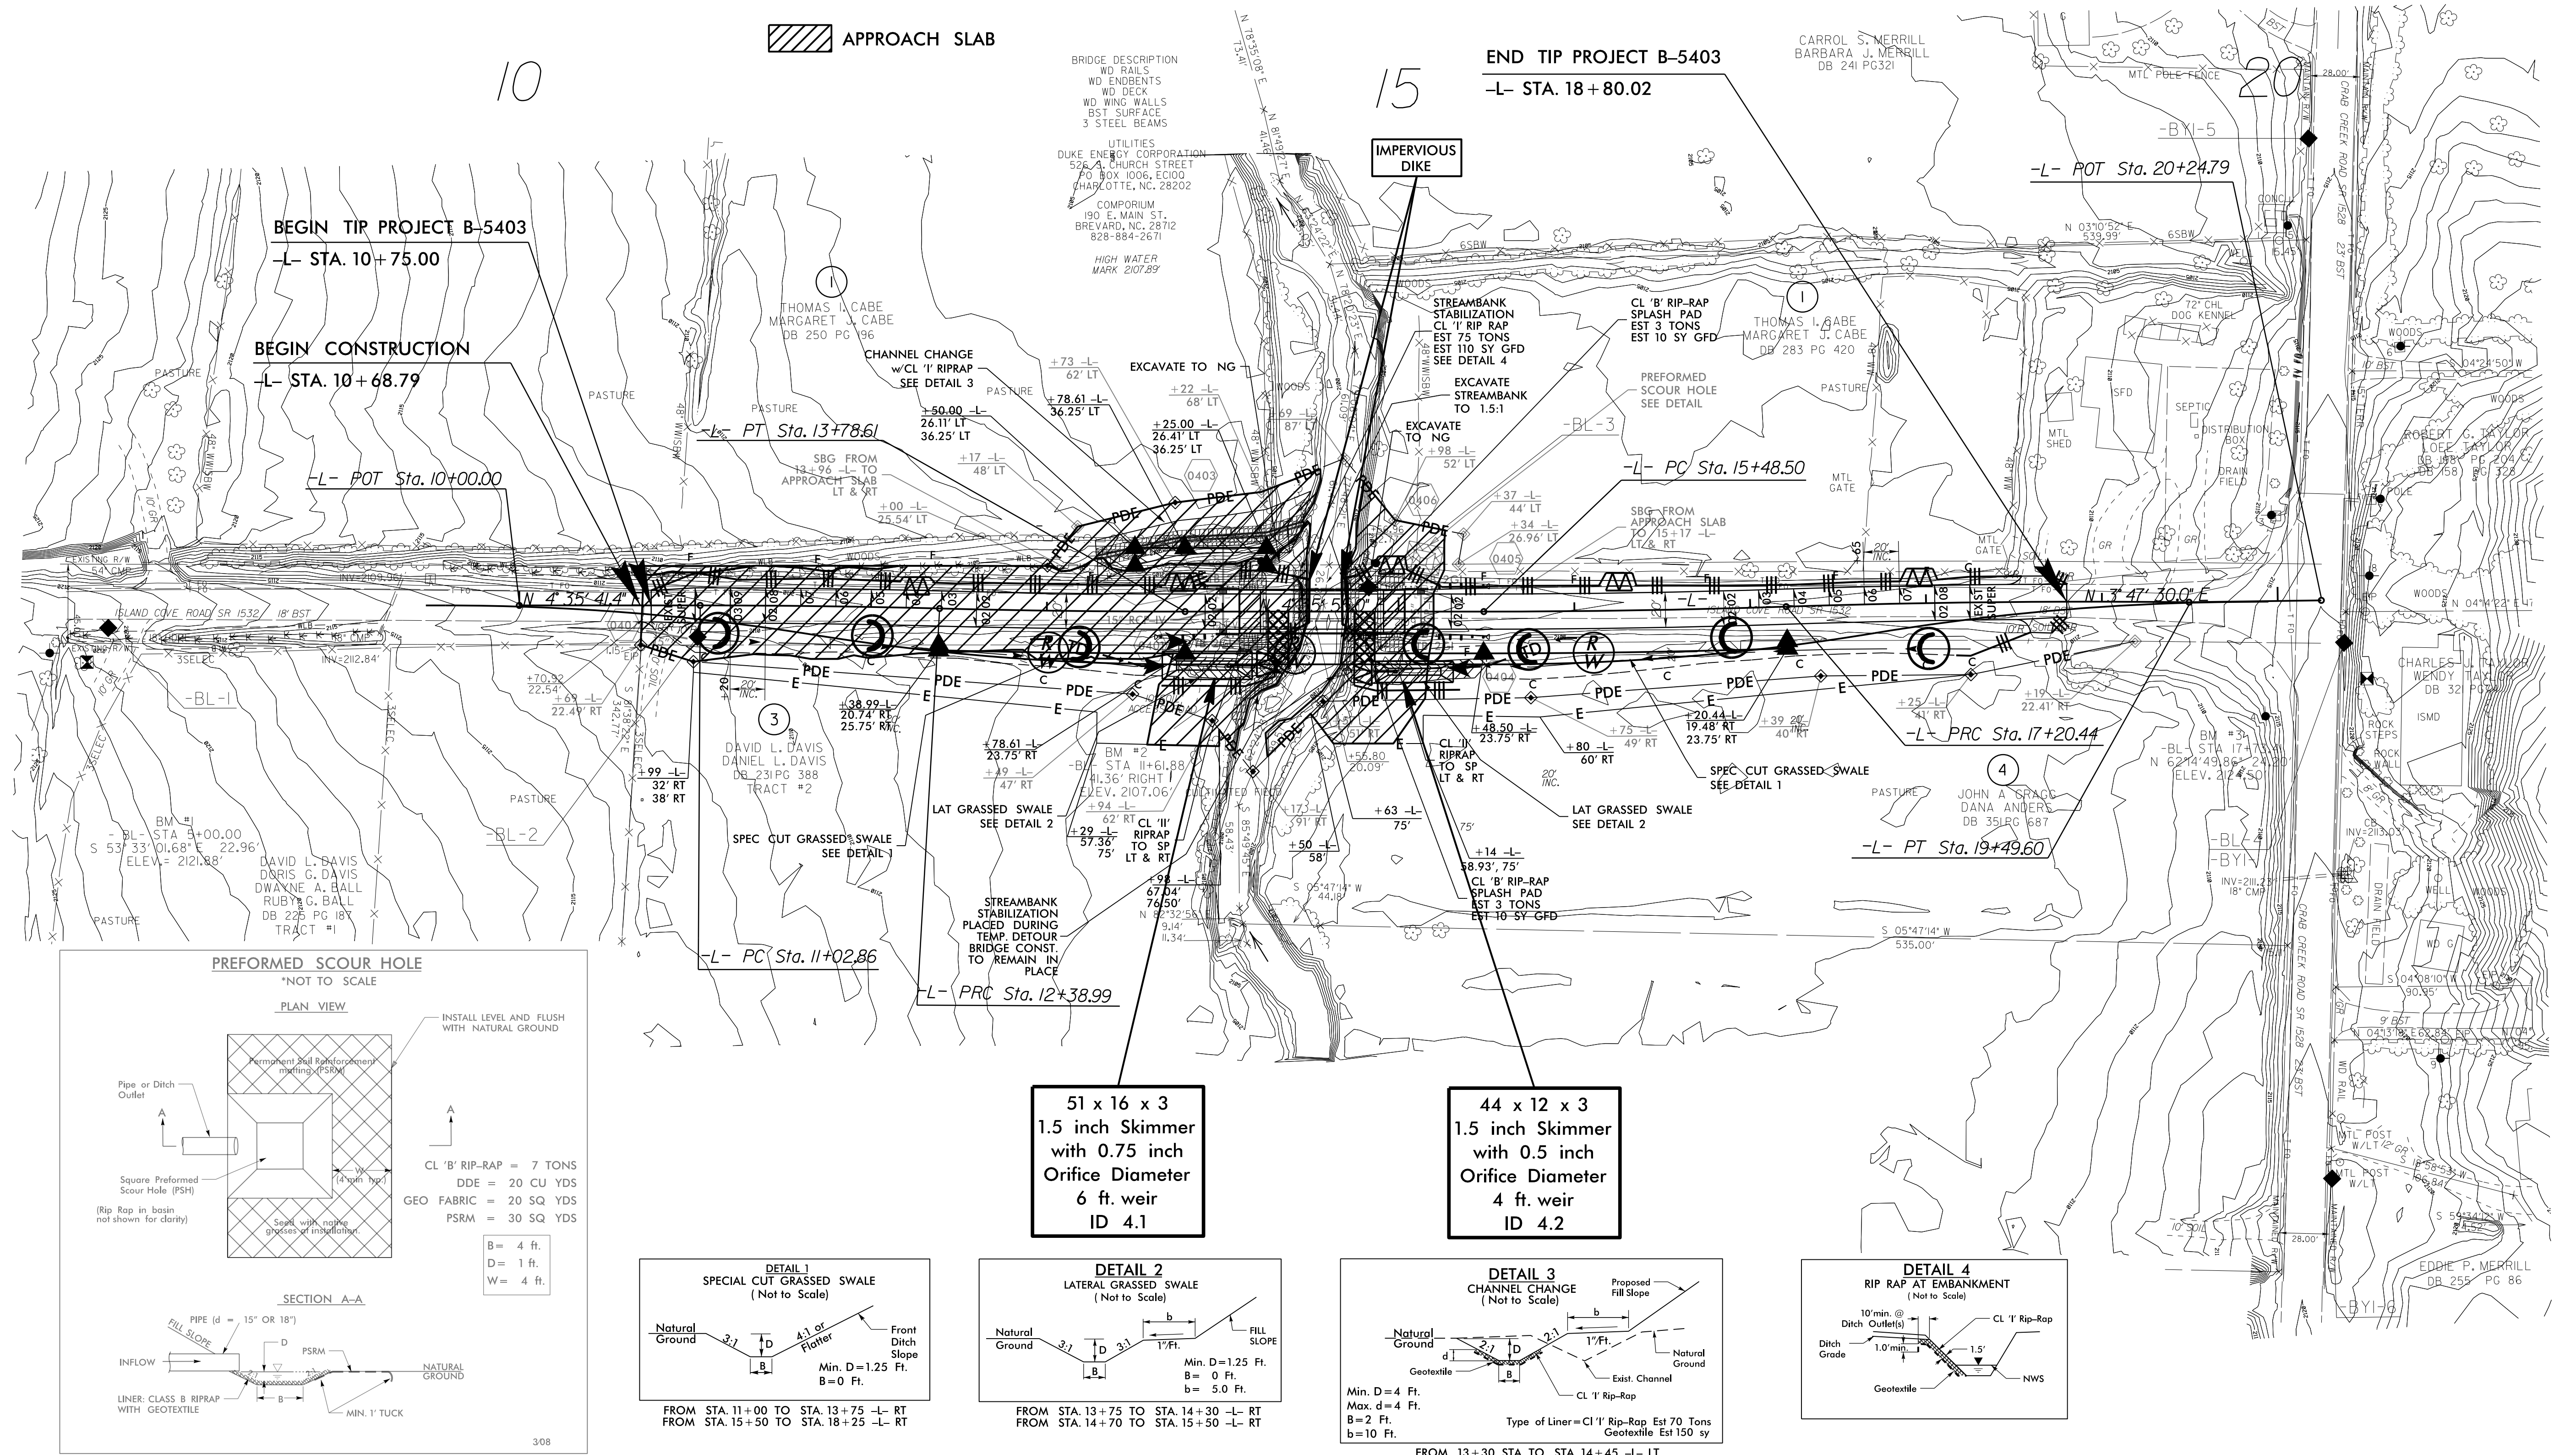

51 x 16 x 3
1.5 inch Skimmer
with 0.75 inch
Orifice Diameter
6 ft. weir
ID 4.1

44 x 12 x 3
1.5 inch Skimmer
with 0.5 inch
Orifice Diameter
4 ft. weir
ID 4.2

9/17/09 09-SEP-2015 12:00:00 D:\proj\01\01\B5403-EC-psm4.dgn