


UTILITIES BY OTHERS


NOTE:
 ALL PROPOSED UTILITY WORK SHOWN ON THIS SHEET WILL BE DONE BY OTHERS. NO PAYMENT WILL BE MADE TO THE CONTRACTOR FOR PROPOSED UTILITY WORK SHOWN ON THIS SHEET.



NAD 83/NSRS 2007

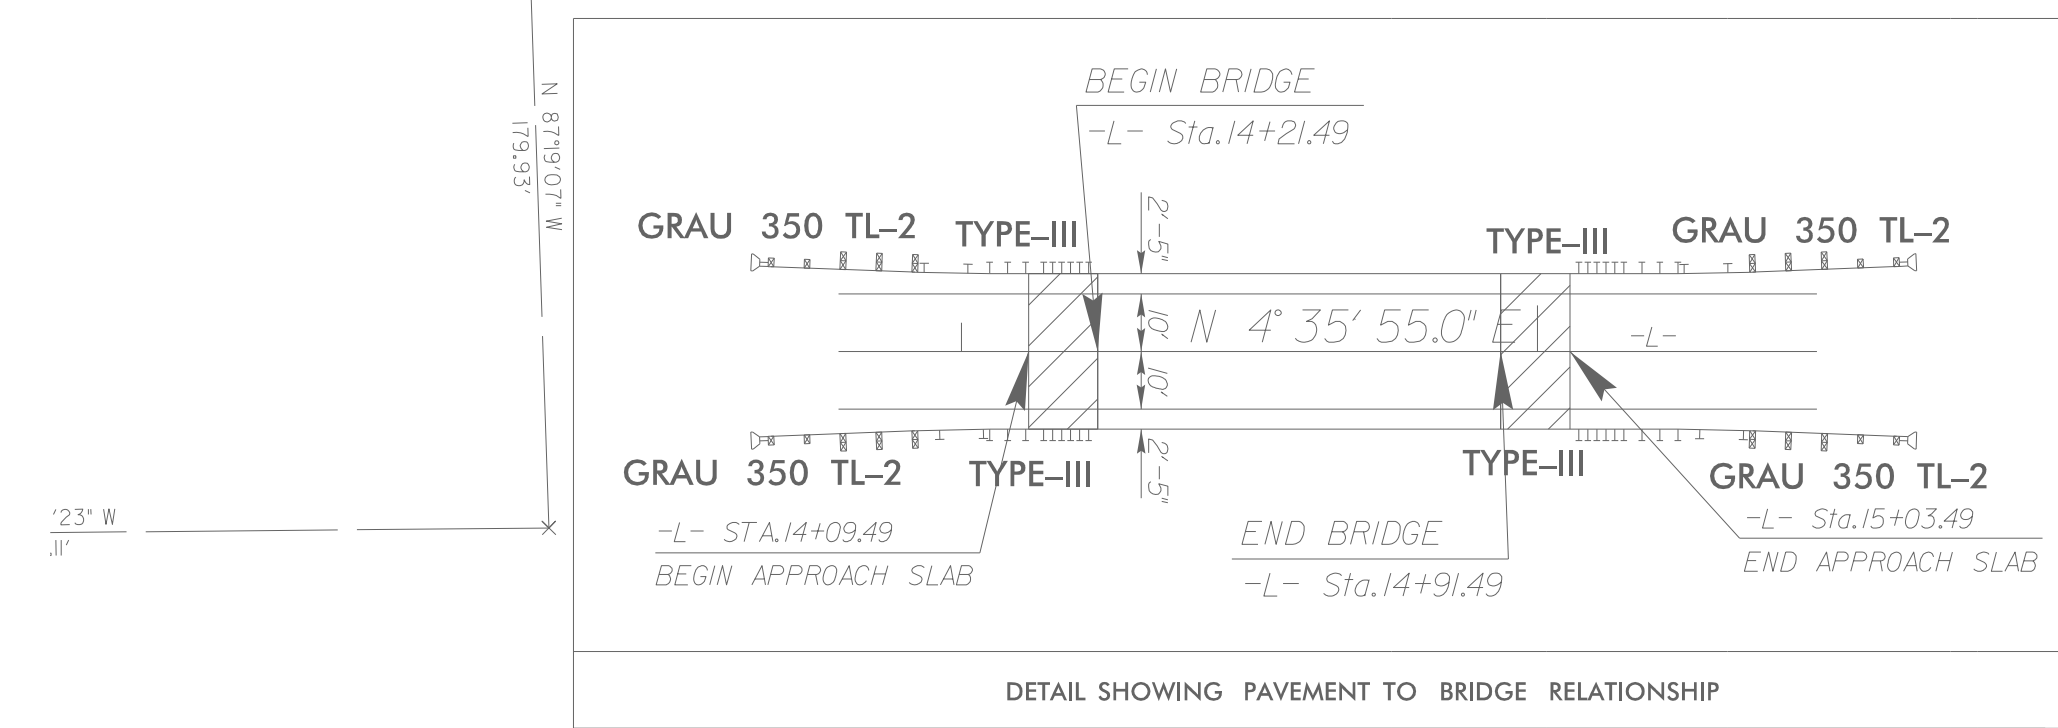

APPROACH SLAB

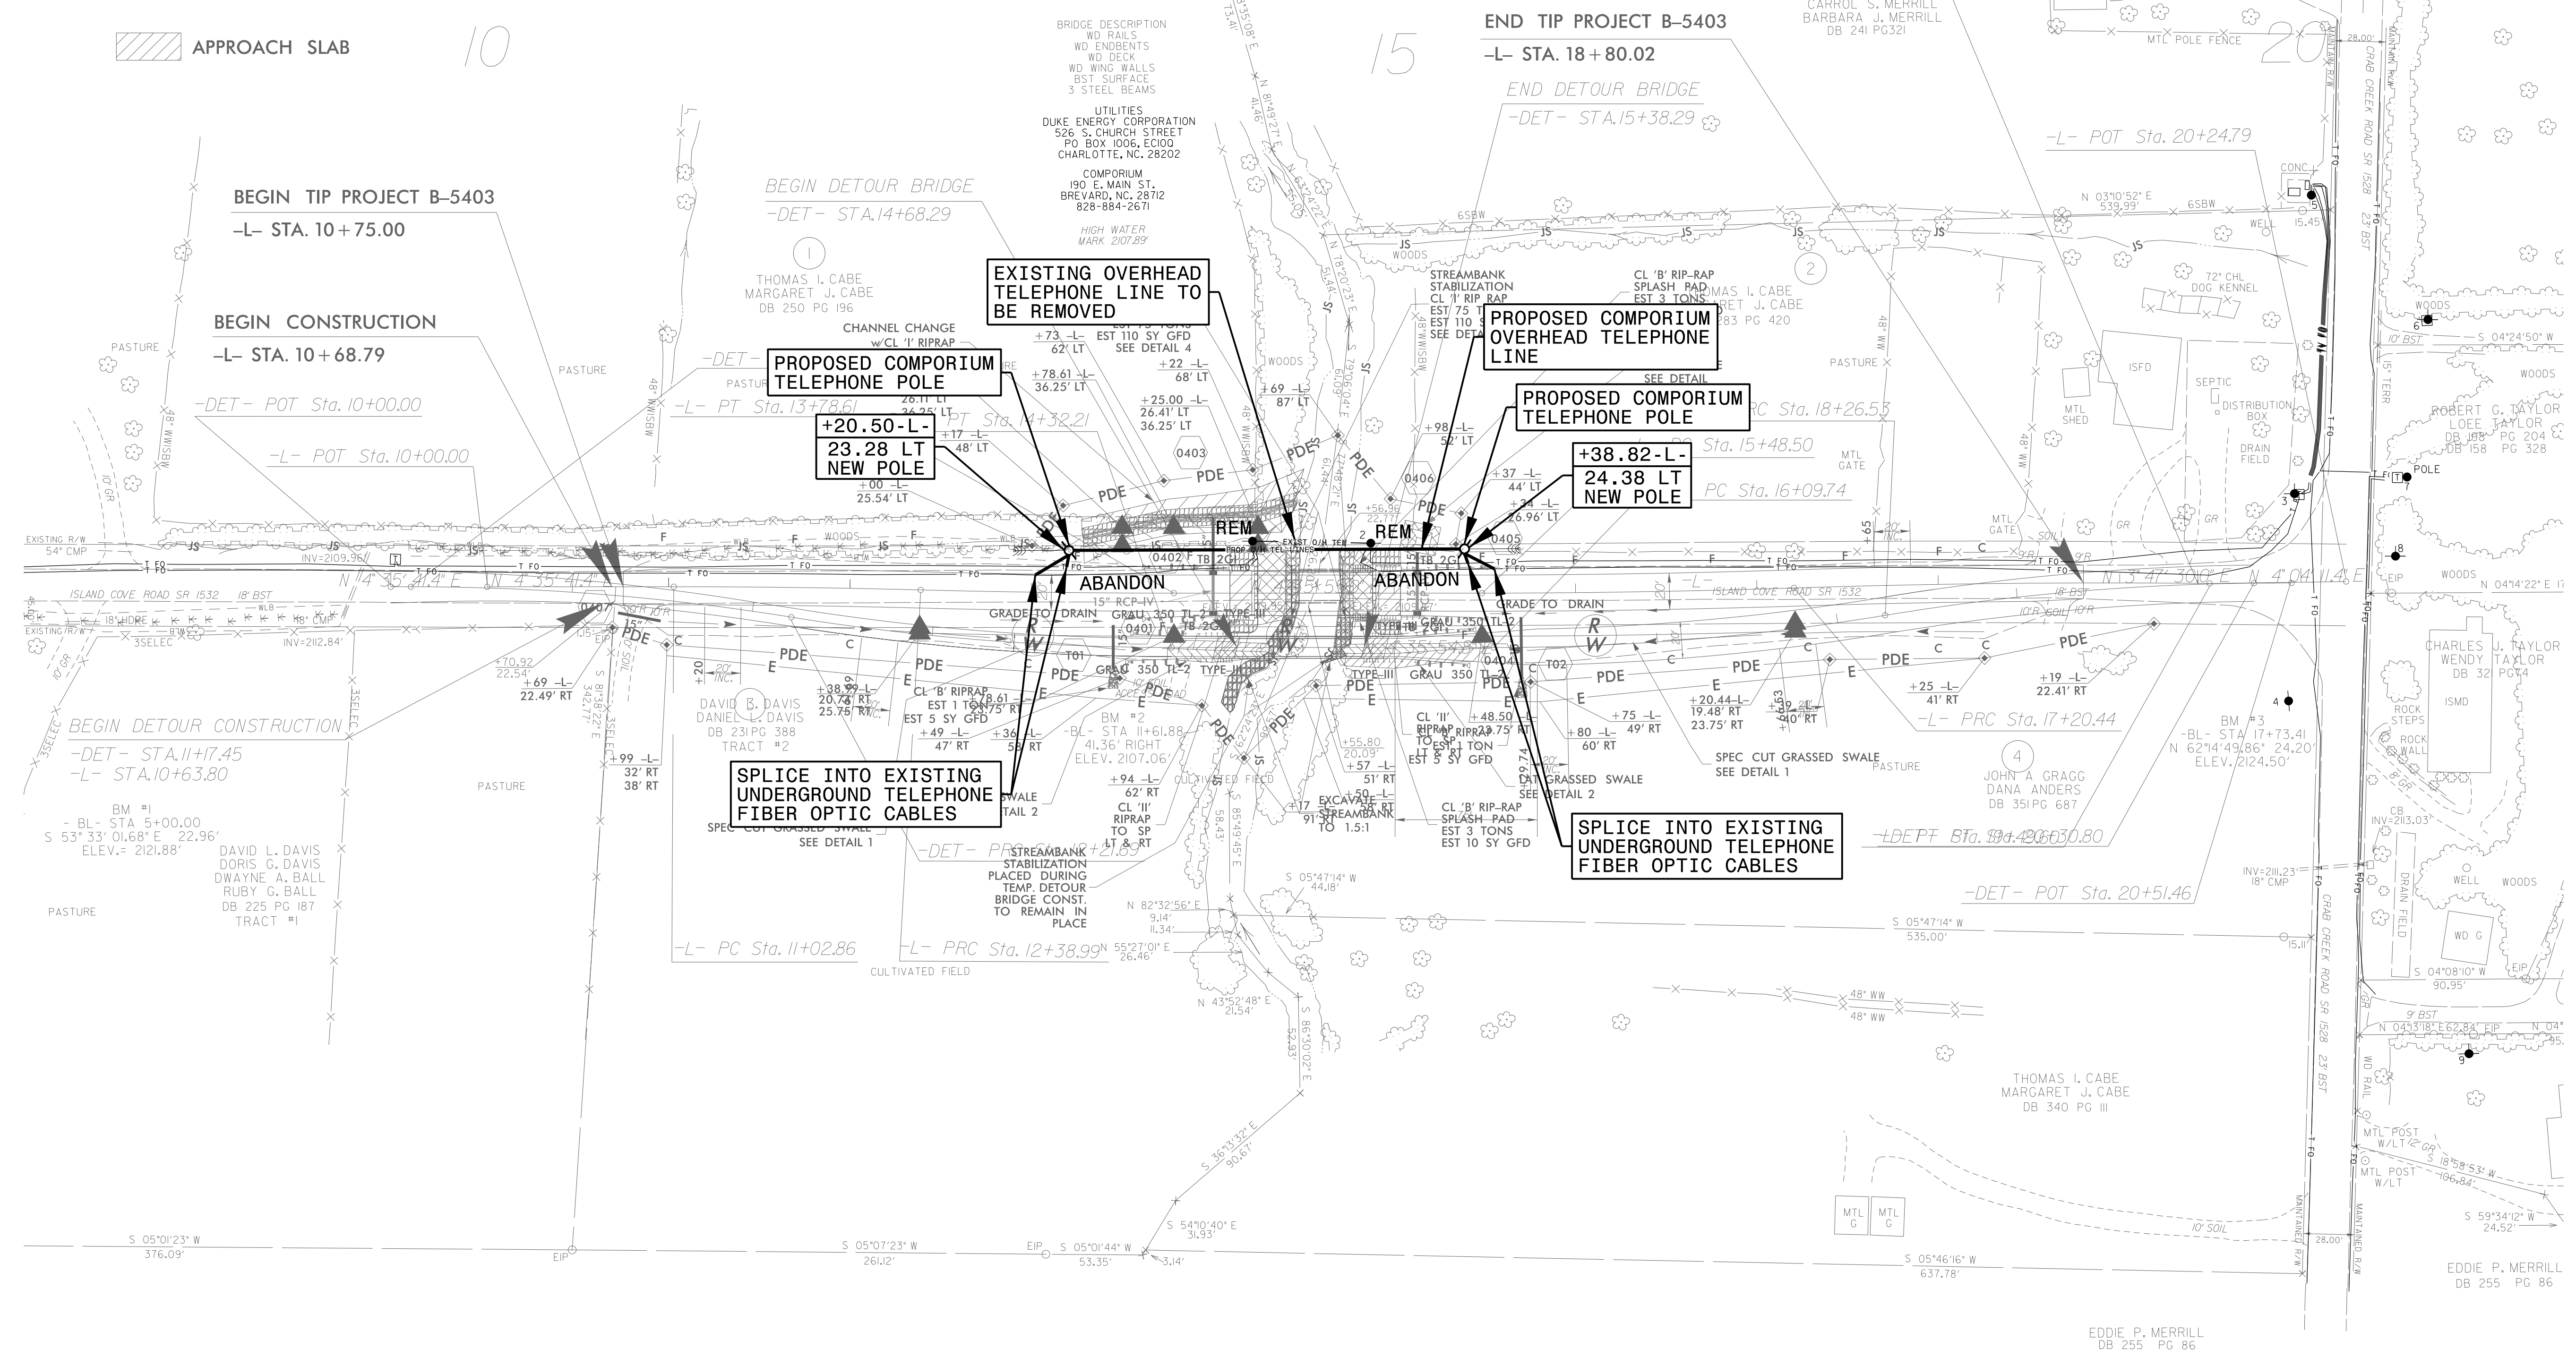

23 SEP 2015 09:42 PROJECTS\2014\2014205.00 NCDOT B-5403 - UC\Design\Utilities\Engineering\UB0\Proj\B5403.ut_r.dwg U002.psh.dgn
 3:58:51 PM