


14+00 14+10 14+20 14+30 14+40 14+50 14+60 14+70 14+80 14+90 15+00 15+10 15+20

(+) 0.3254 % (-) 1.0808 %

GRADE DATA

PI = 14+70.00
EL. = 2110.61'
VC = 120'


SPAN A

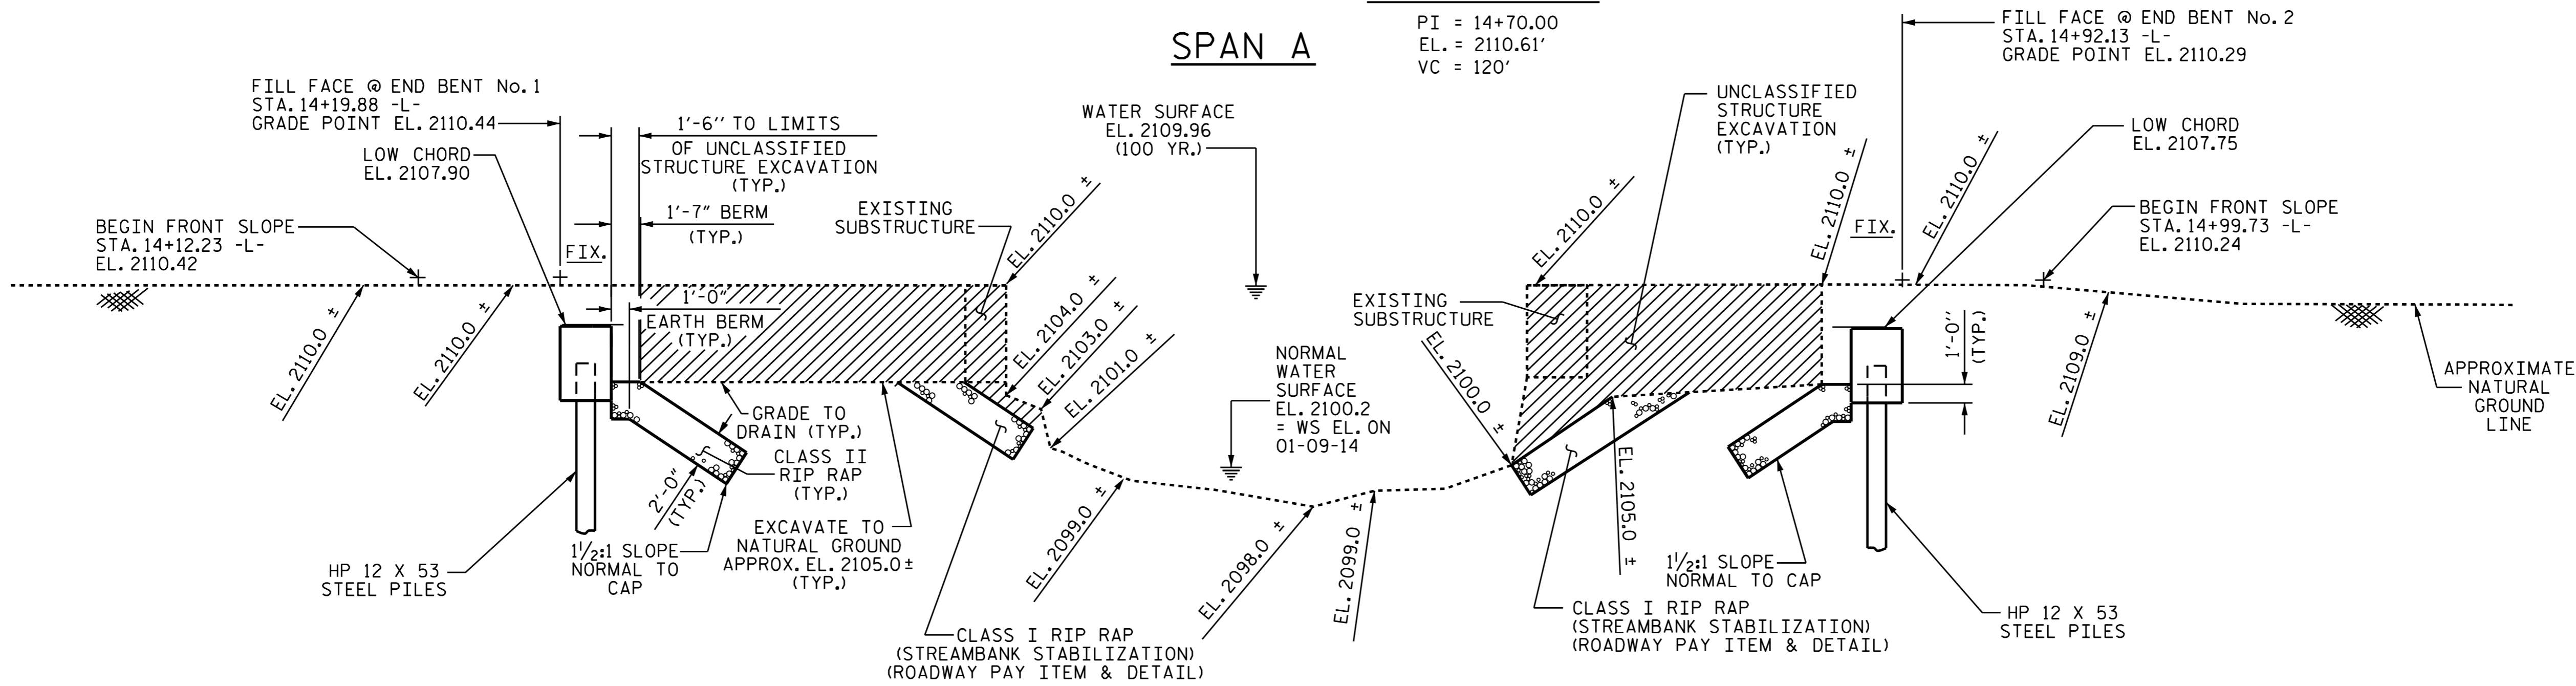

END BENT No. 1


END BENT No. 2

SECTION ALONG -L-

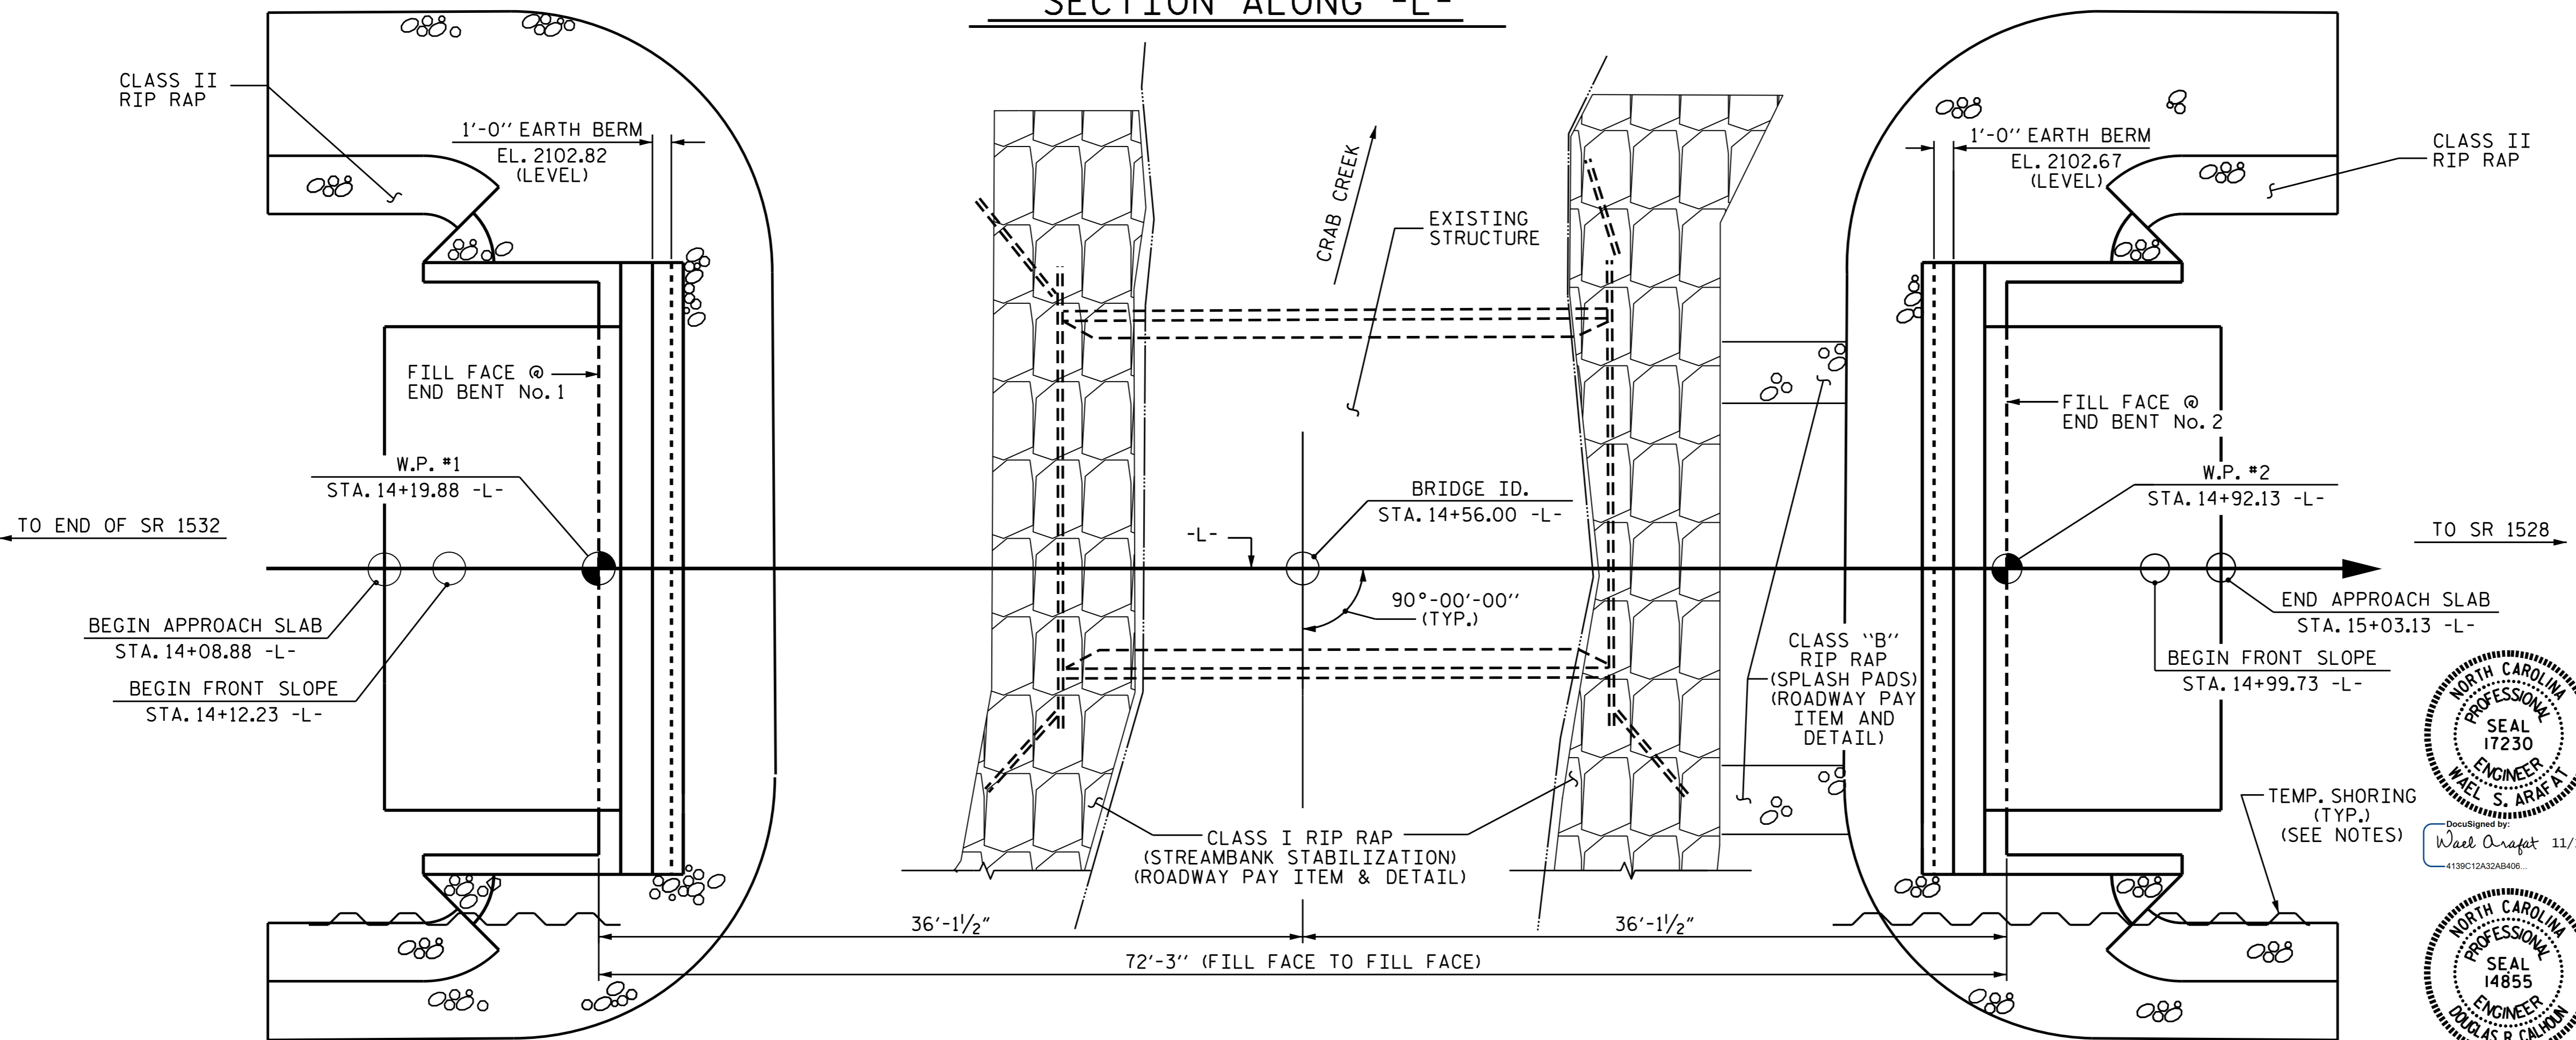

PLAN

(PILES FOR END BENTS NOT SHOWN FOR CLARITY)

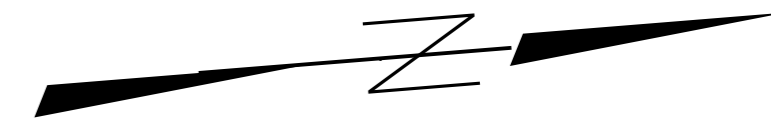


I HEREBY CERTIFY THESE PLANS ARE THE AS-BUILT PLANS

PROJECT NO. B-5403
TRANSYLVANIA COUNTY
STATION: 14+56.00 -L-

SHEET 1 OF 3 REPLACES BRIDGE No. 196

STATE OF NORTH CAROLINA
DEPARTMENT OF TRANSPORTATION
RALEIGH
GENERAL DRAWING
FOR BRIDGE OVER CRAB CREEK
ON SR 1532 BETWEEN END
OF SR 1532 AND SR 1528

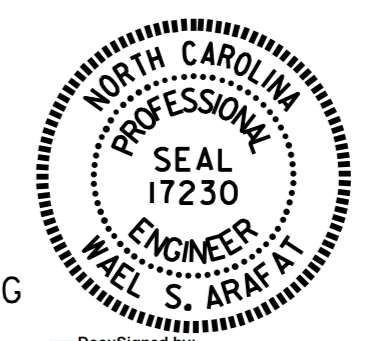

DRAWN BY : H. T. BARBOUR DATE : 5-7-15
CHECKED BY : D. HODGE DATE : 6-15
DESIGN ENGINEER OF RECORD : J. P. MCARTHA DATE : 8-11-15

REVISIONS						SHEET NO.
NO.	BY:	DATE:	NO.	BY:	DATE:	S-1
1			3			TOTAL SHEETS
2			4			14