


**This electronic collection of documents is provided
for the convenience of the user
and is Not a Certified Document –**

**The documents contained herein were originally issued
and sealed by the individuals whose names and license
numbers appear on each page, on the dates appearing
with their signature on that page.**

**This file or an individual page
shall not be considered a certified document.**

TIP PROJECT: B-5403


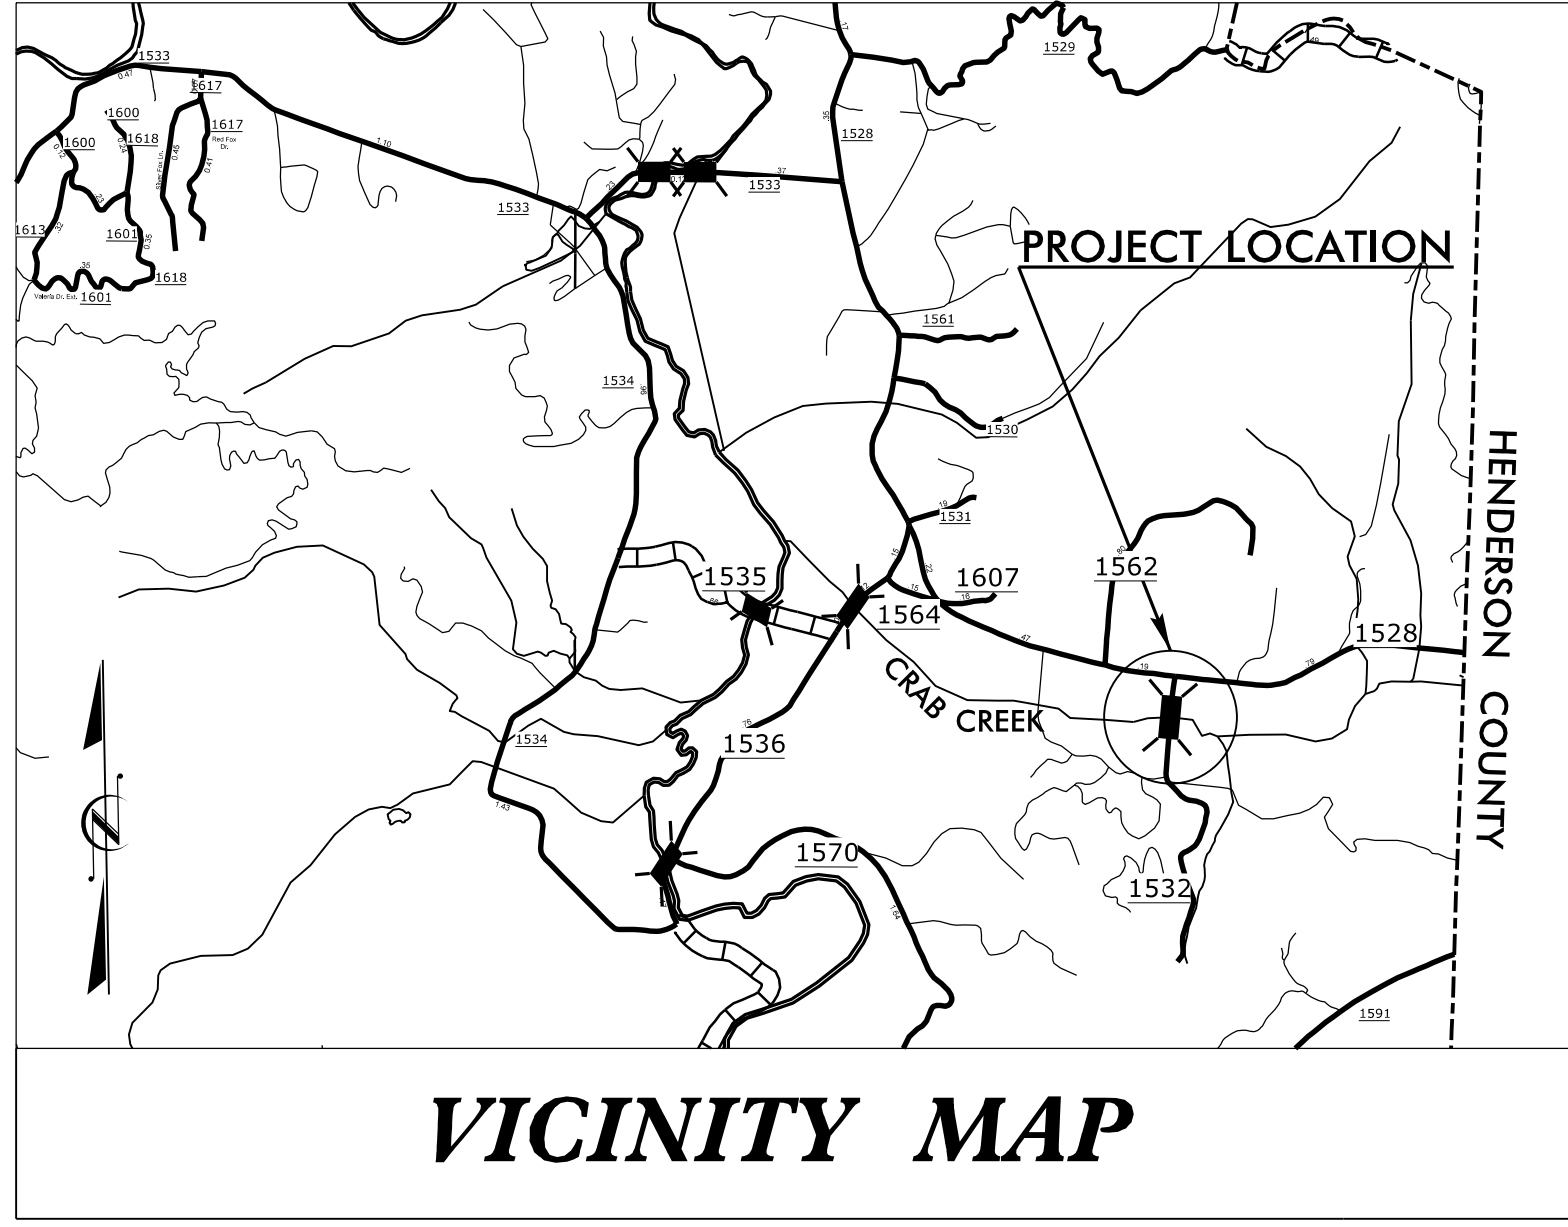


STATE OF NORTH CAROLINA
DIVISION OF HIGHWAYS


**UTILITIES BY OTHERS PLANS
TRANSYLVANIA COUNTY**

**LOCATION: BRIDGE NO. 196 OVER CRAB CREEK
ON SR 1532**

TYPE OF WORK: RELOCATE TELEPHONE

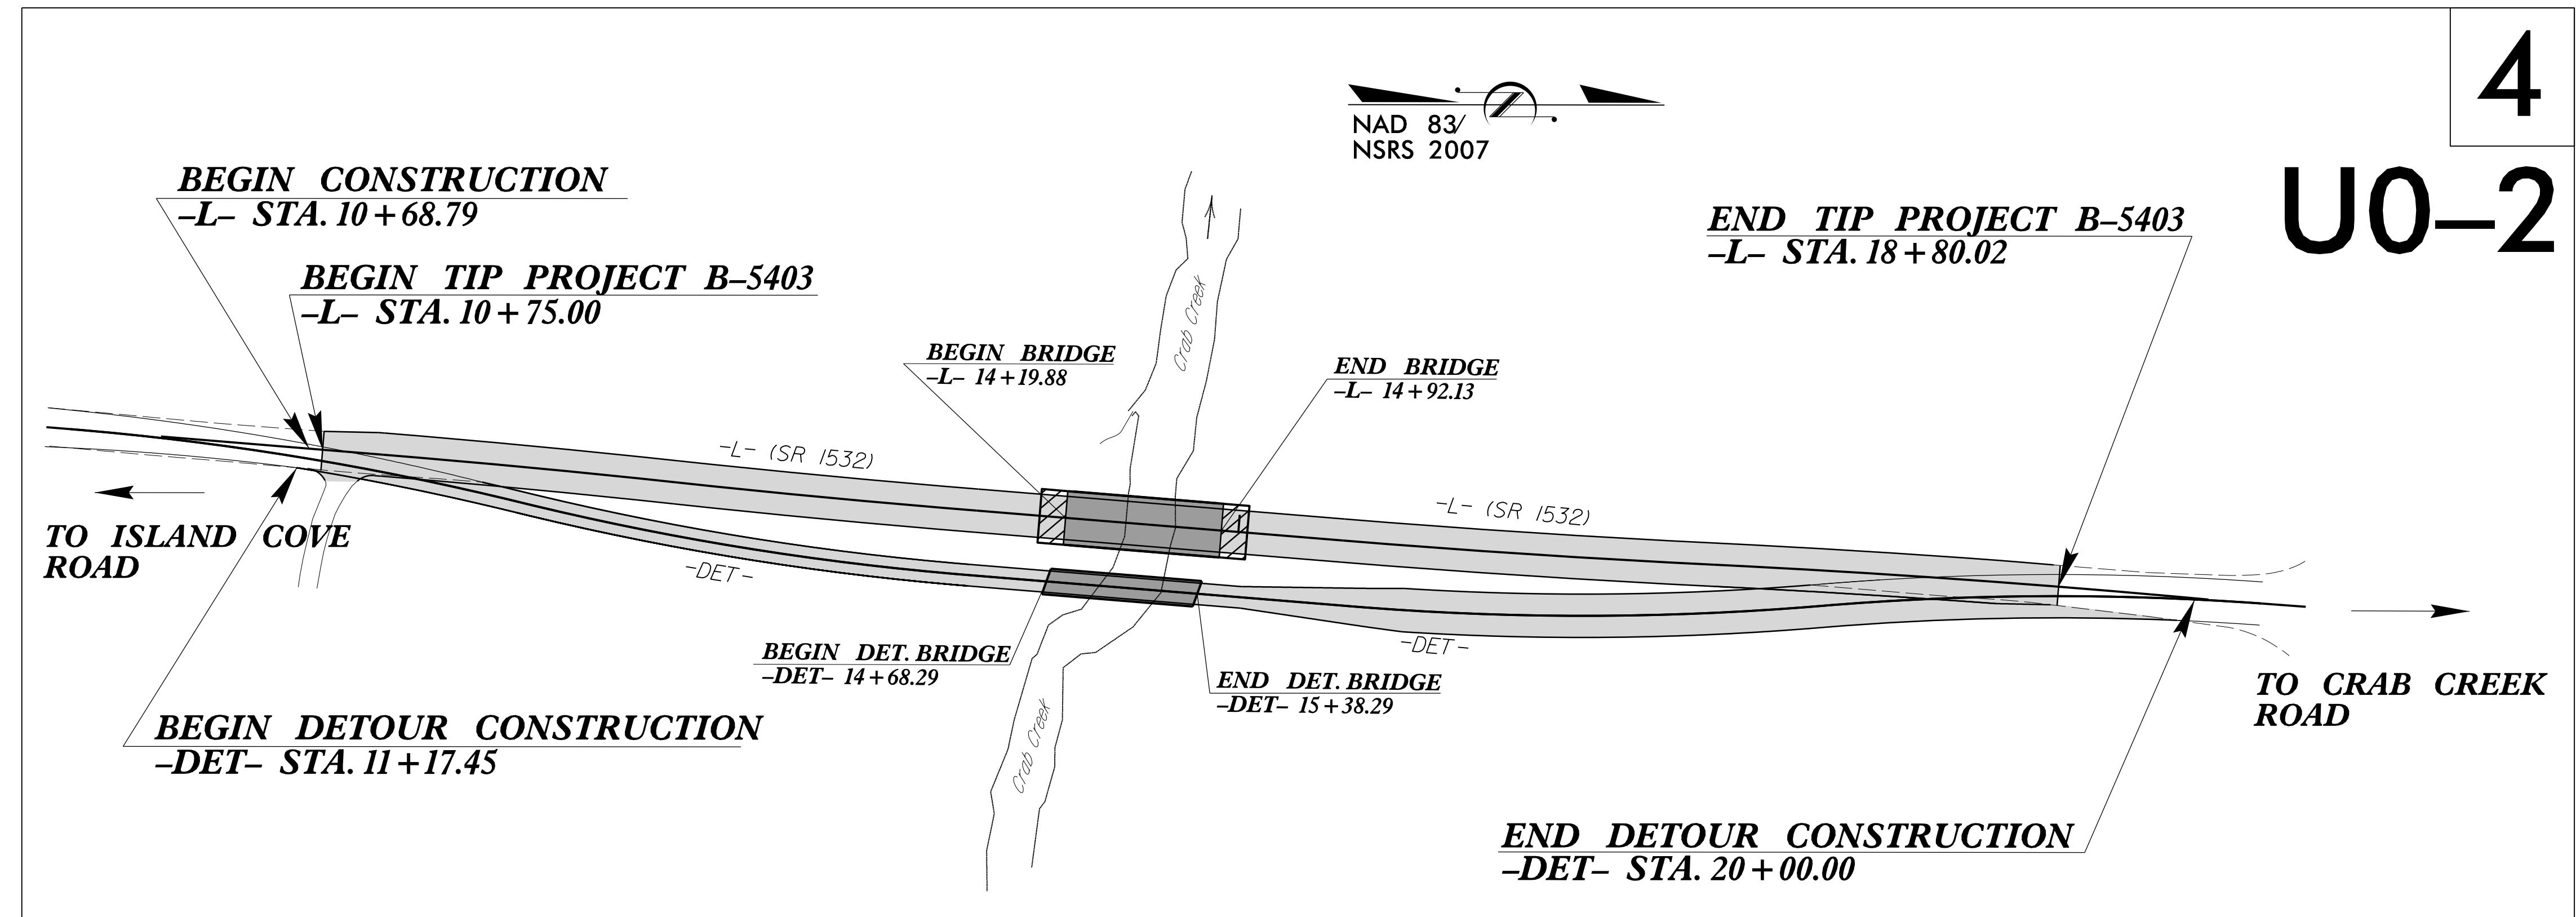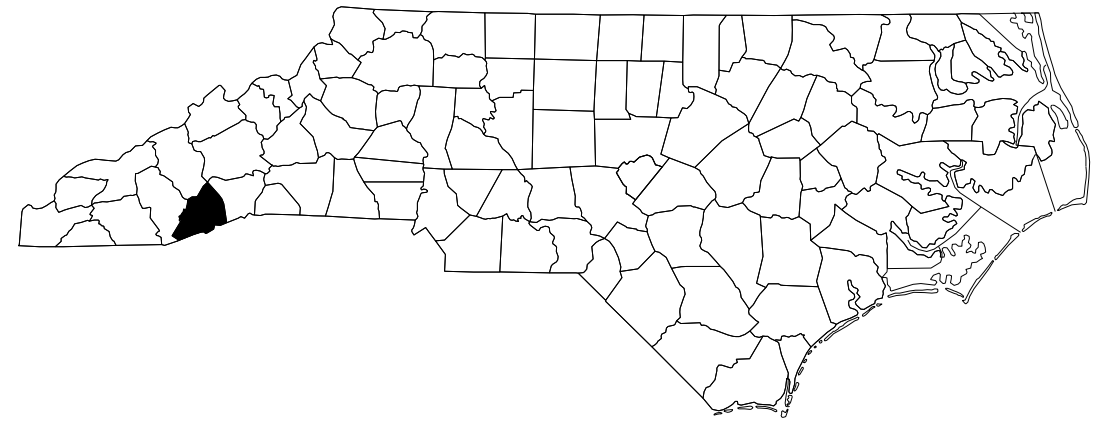

CLEARING ON THIS PROJECT SHALL BE PERFORMED TO THE LIMITS ESTABLISHED BY METHOD II.
THIS PROJECT IS NOT WITHIN THE LIMITS OF MUNICIPAL BOUNDARIES.
THIS IS NOT A CONTROL OF ACCESS PROJECT.

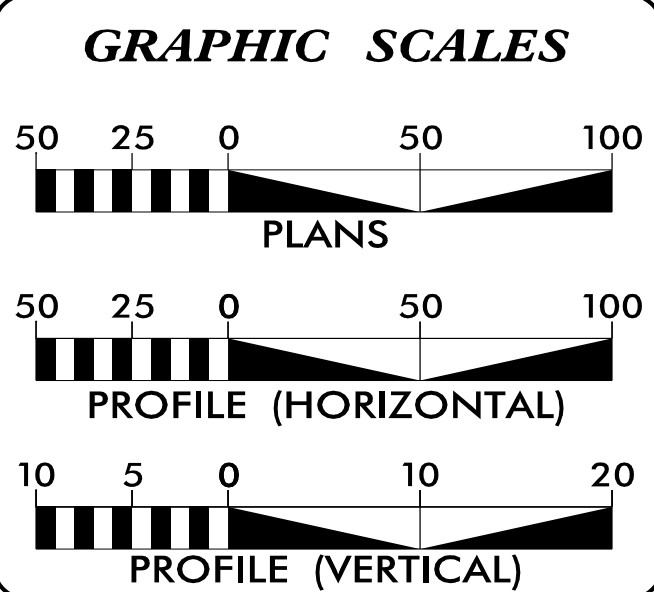

INDEX OF SHEETS

| SHEET NO. | DESCRIPTION |
|-----------|----------------|
| UO-1 | TITLE SHEET |
| UO-2 | UBO PLAN SHEET |

UTILITY OWNER ON PROJECT

(1) TELEPHONE - COMPORIUM

PREPARED IN THE OFFICE OF:

**HINDE
ENGINEERING**

License No. C-2639
7520 E. Independence Blvd., Suite 230 Charlotte, NC 28227

| | |
|-----------------|--------------------------------------|
| Todd E. Butner | UTILITY COORDINATION PROJECT MANAGER |
| Bill F. Black | PROJECT UTILITY COORDINATOR |
| James N. Arnold | PROJECT UTILITY DESIGNER |

**DIVISION OF HIGHWAYS
UTILITIES UNIT
UTILITIES ENGINEERING**

1555 MAIL SERVICES CENTER
RALEIGH NC 27699-1555
PHONE (919) 707-6690
FAX (919) 250-4151

| | |
|-------------------------|---|
| Roger Worthington, P.E. | UTILITIES SECTION ENGINEER |
| Carl Barclay, P.E. | UTILITIES SQUAD LEADER PROJECT ENGINEER |
| James E. Swinson | UTILITIES PROJECT DESIGNER |


3 OCT-2015 11:21
S:\Server\Files\PROJECTS\2014\A2014205.00 NCDOT B-5403 - UC\Design\Utilities\Engineering\UBO\Proj\B5403_ut_1_tsh_U001_psh.dgn
\$\$\$\$\$USERNAME\$\$\$\$\$

UTILITIES BY OTHERS


NOTE:
 ALL PROPOSED UTILITY WORK SHOWN ON THIS SHEET WILL BE DONE BY OTHERS. NO PAYMENT WILL BE MADE TO THE CONTRACTOR FOR PROPOSED UTILITY WORK SHOWN ON THIS SHEET.



NAD 83/NSRS 2007

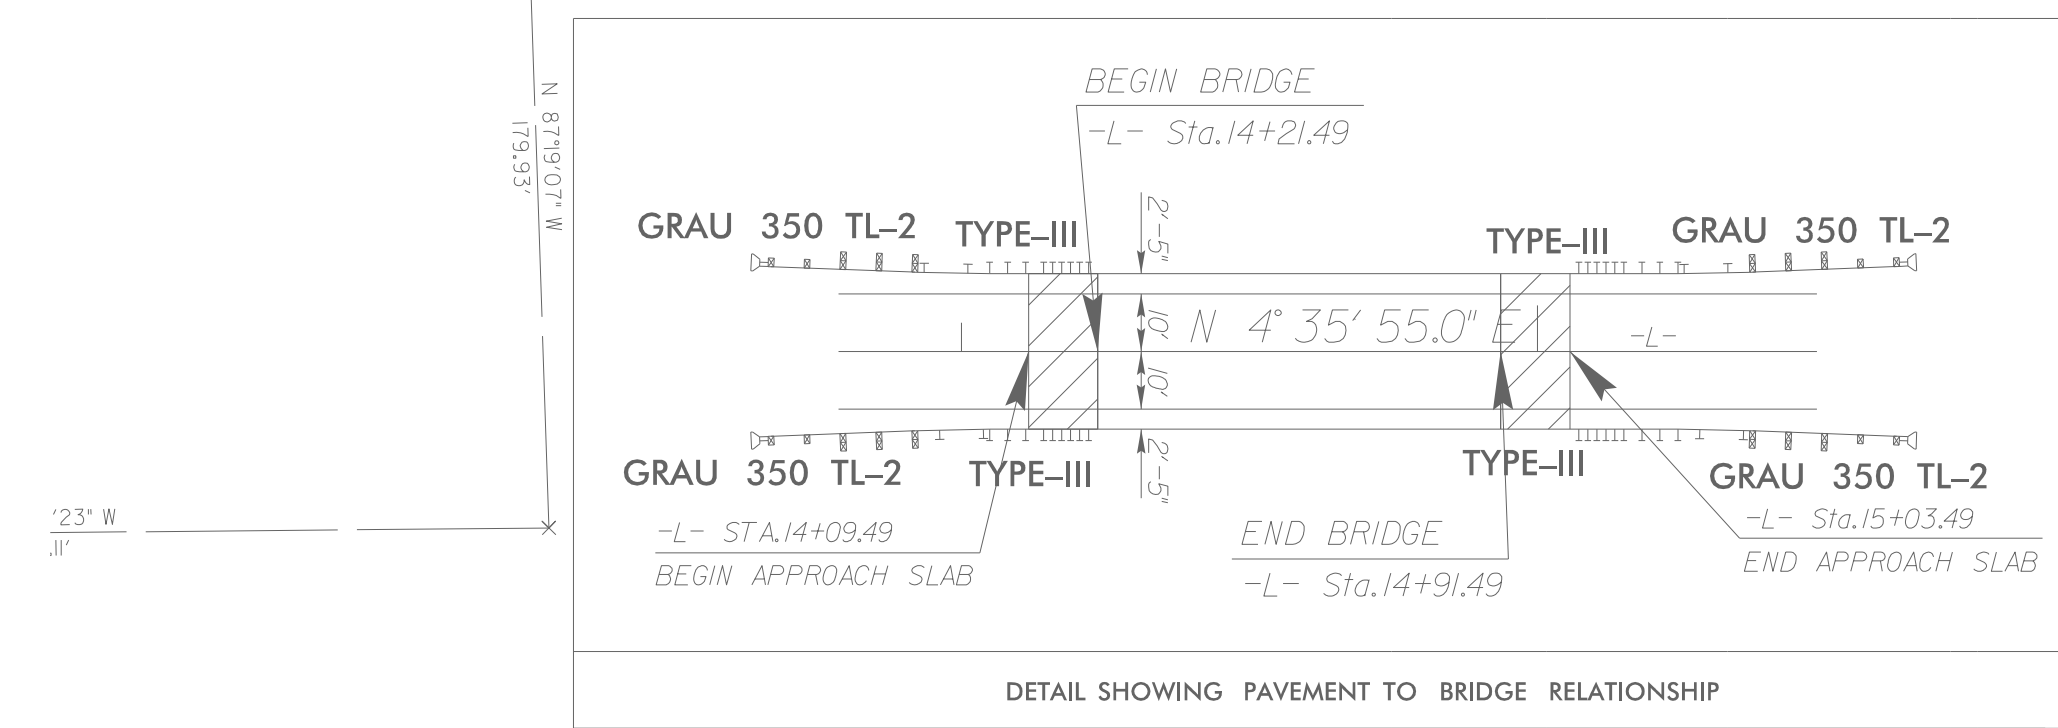

APPROACH SLAB

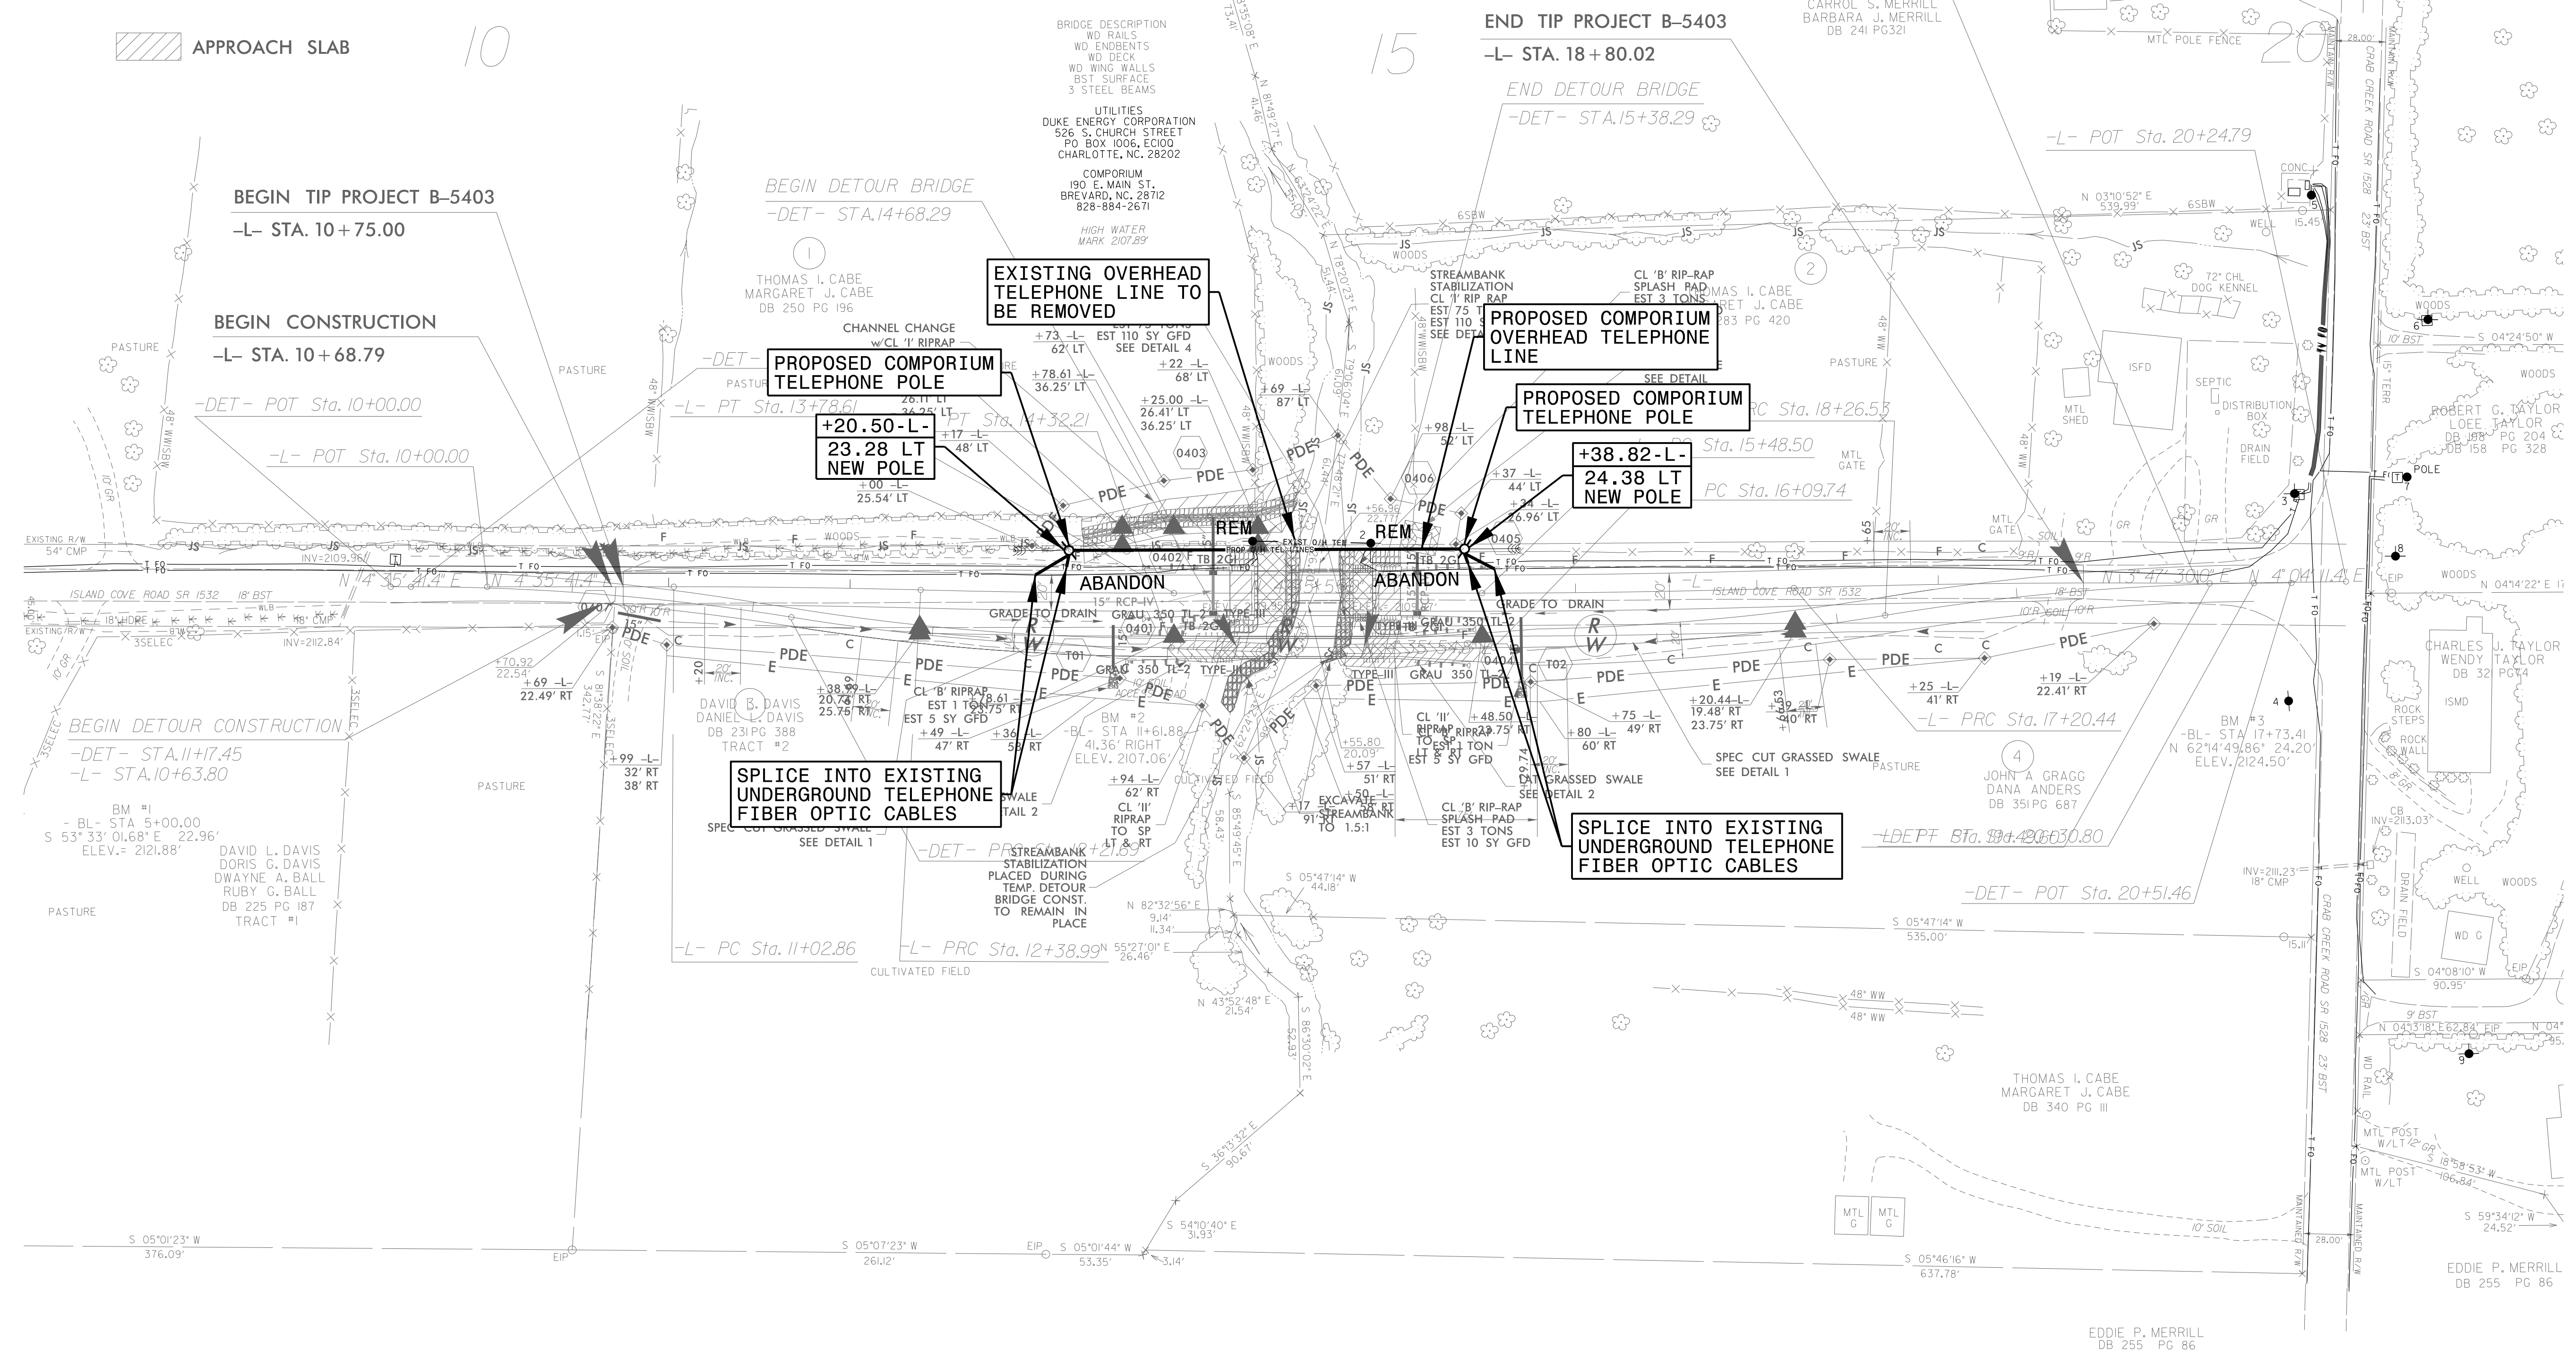

23 SEP 2015 09:42 PROJECTS\2014\2014205.00 NCDOT B-5403 - UC\Design\Utilities\Engineering\UB0\Proj\B5403.ut_r.dwg U002.psh.dgn
 3:58:51 PM
 3:58:51 PM