


TIP NO. B-5243	SHEET NO. SIGN-4
APPROVED: <i>Ron King</i> <small>13E7AF7B8A4448...</small>	
DATE: 10/6/2015	
SEAL	

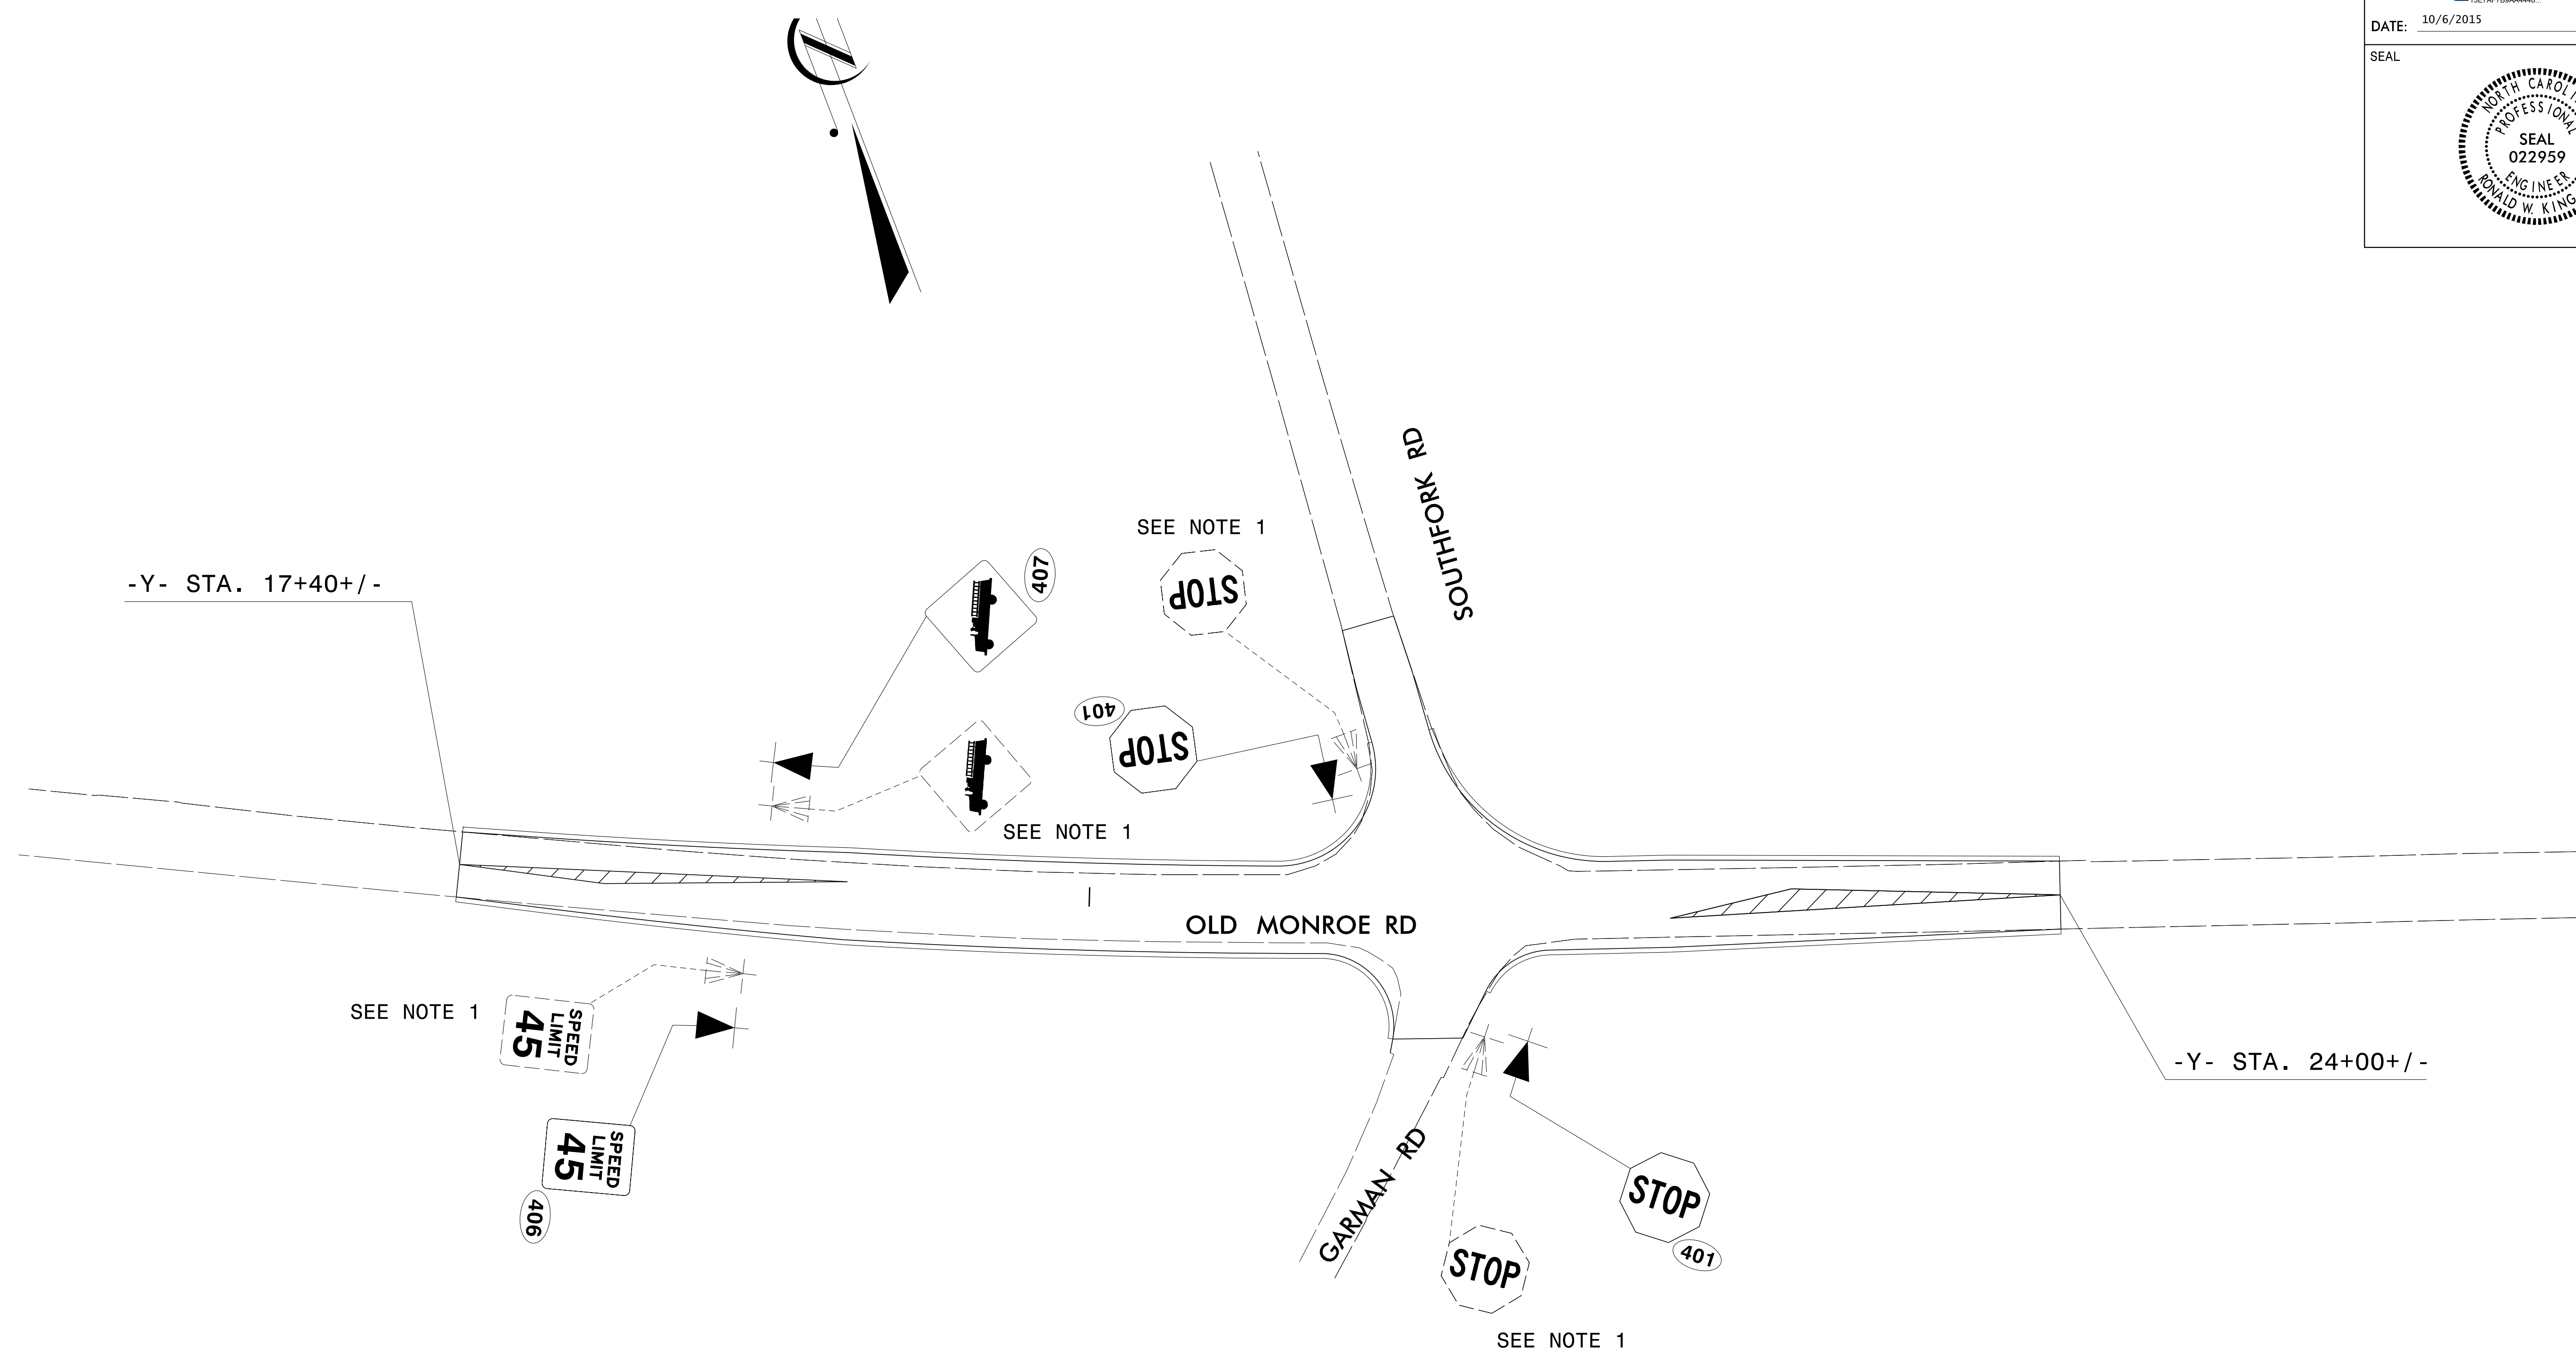

10/6/2015
 P:\TIP\Projects-B\B5243\Traffic\Signing\CA00\Signing Layout Plans\B-5243_Sgn_SGN2.dgn
 User:jhna\arrete

SIGN DETAIL SHEET