
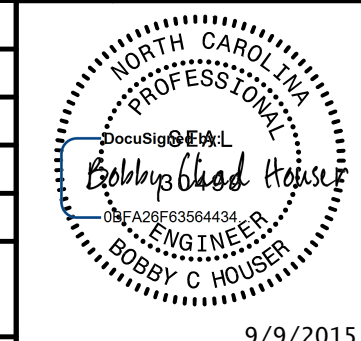


PROJECT REFERENCE NO.	SHEET NO.
<b>B-5243</b>	<b>UC-5</b>
DESIGNED BY: BCH	
DRAWN BY: BCH	
CHECKED BY: JLT	
APPROVED BY: MRB	
REVISED:	
NORTH CAROLINA DEPARTMENT OF TRANSPORTATION UTILITIES ENGINEERING SEC. PHONE: (919) 707-6690 FAX: (919) 250-4151	
TGS ENGINEERS 804-C N. LAFAYETTE ST SHELBY, NC 28150 PH (704) 476-0003 CORP. LICENSE NO.: C-0275	

9/9/2015 10:11:15 AM J:\Projects\B-5243\_UC-5\Drawings\UC-5.dwg

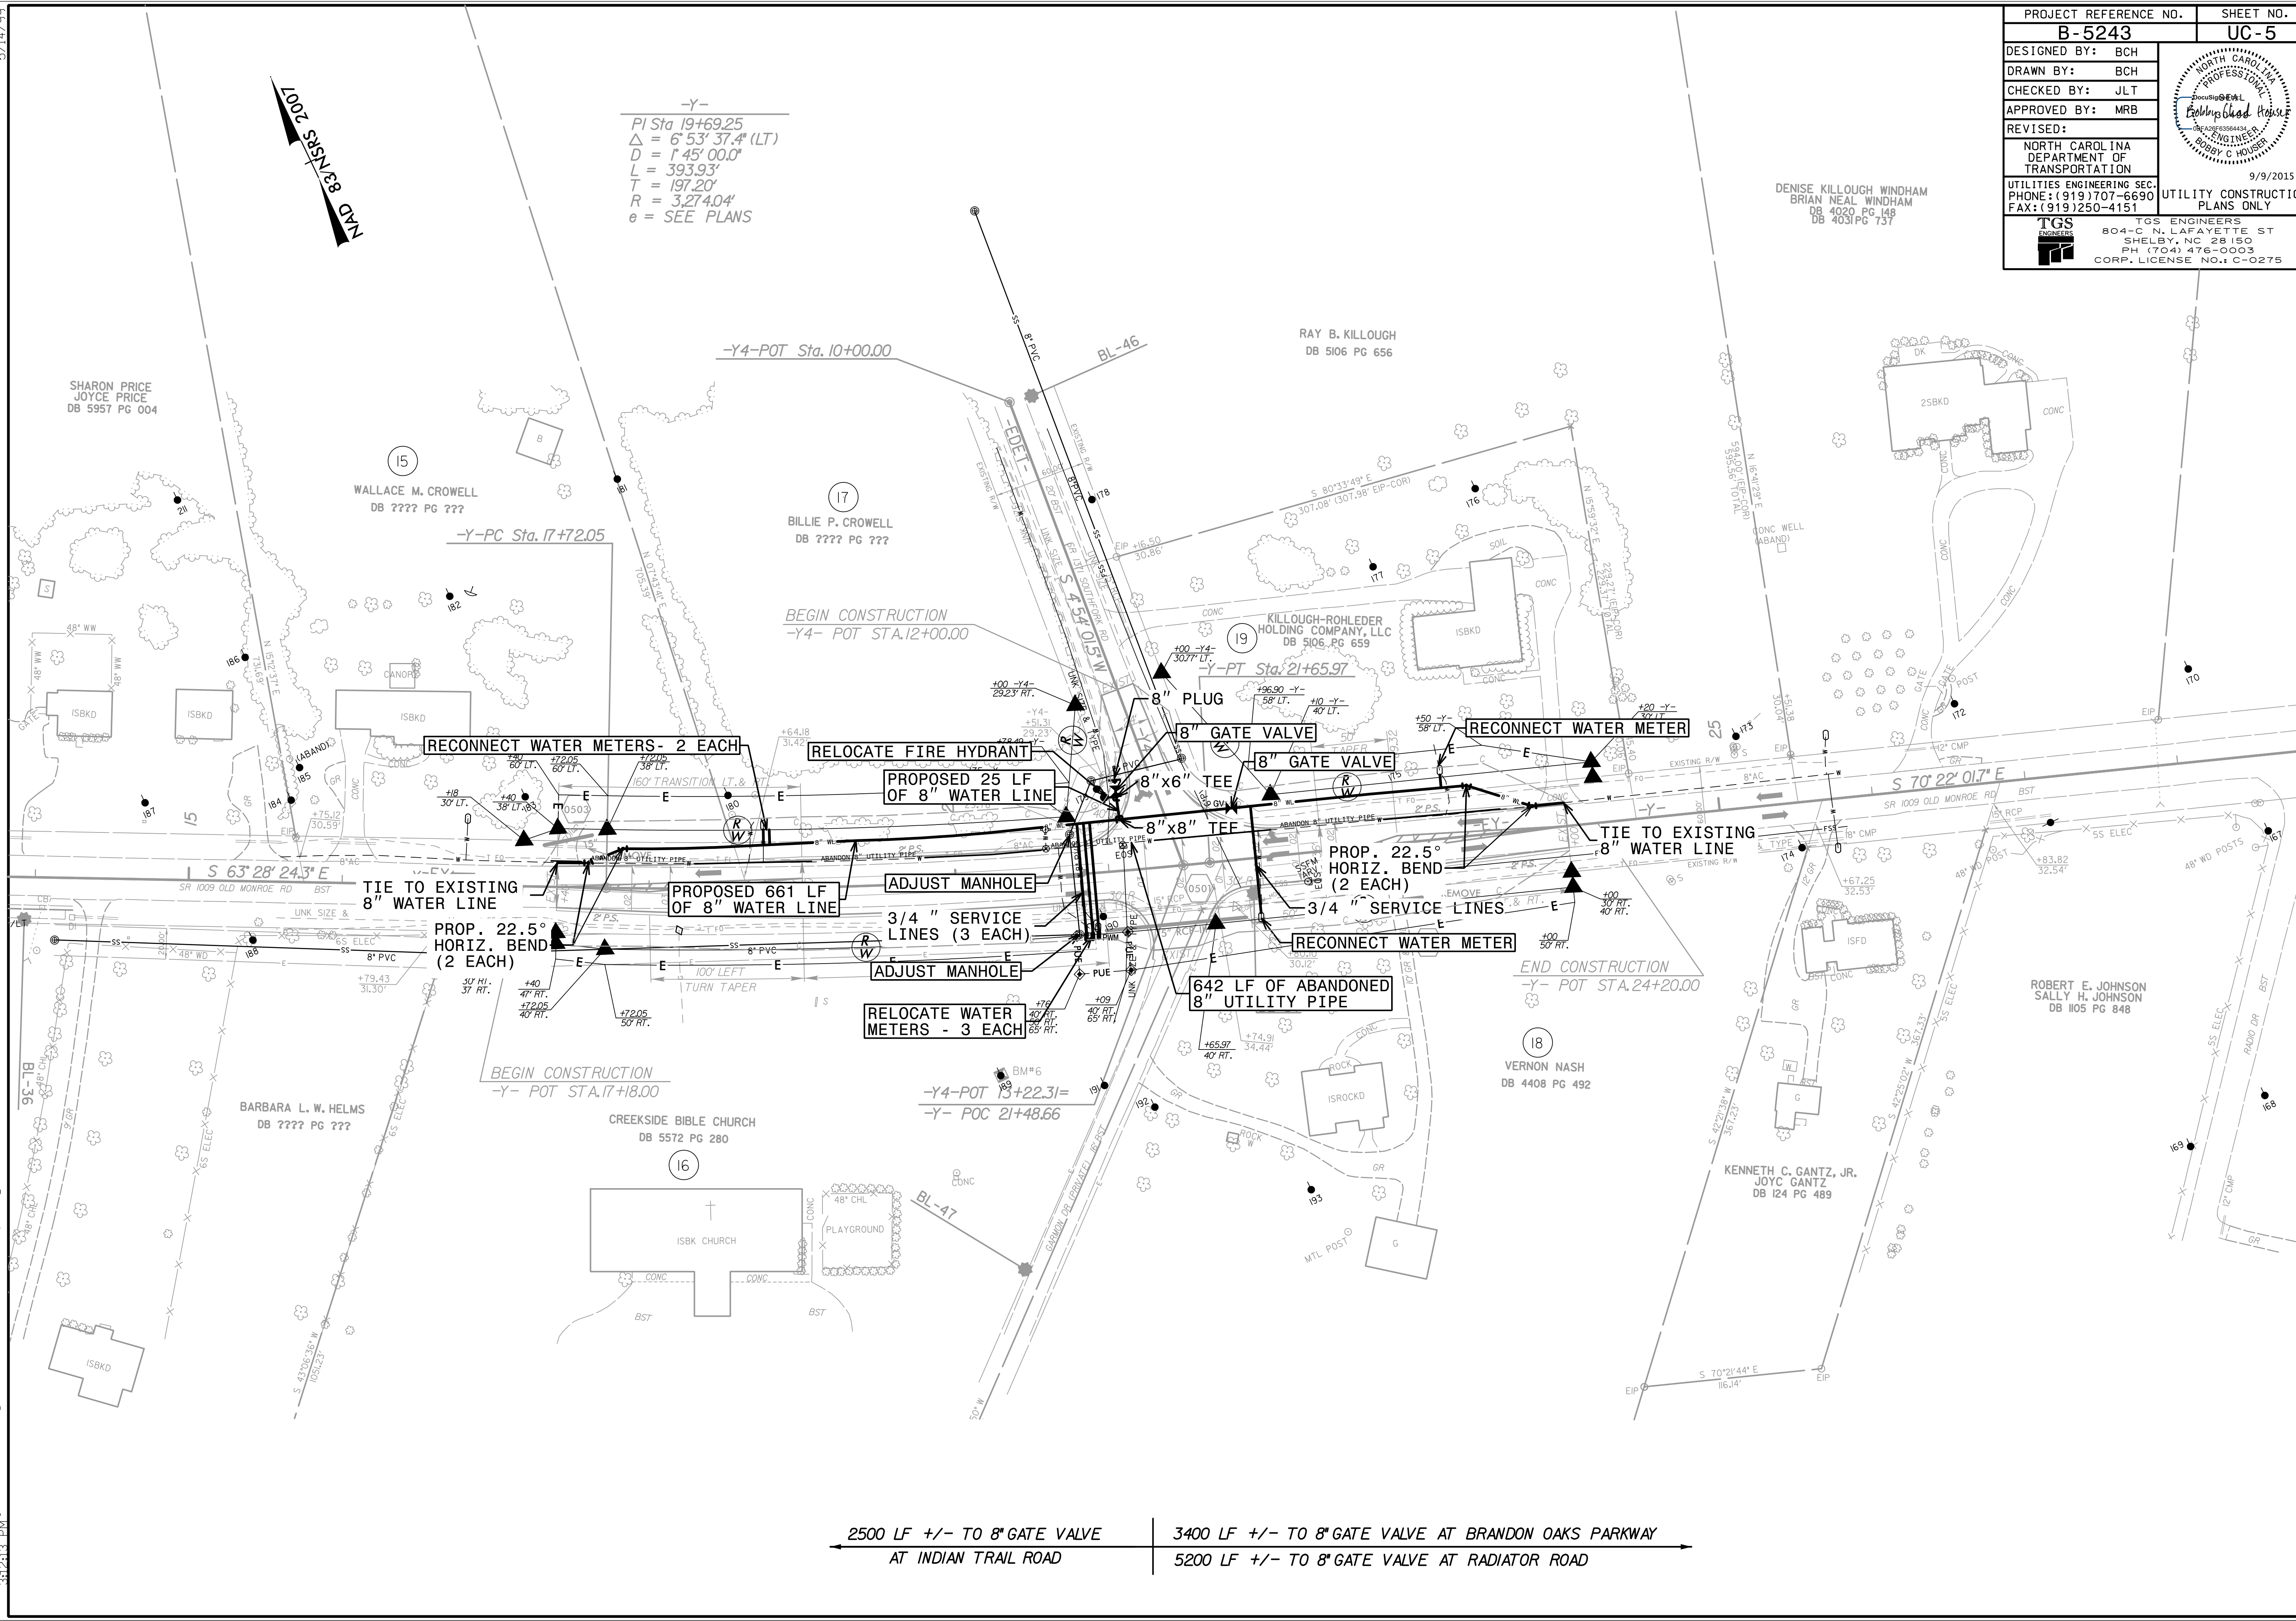

-Y-

PI Sta 19+69.25  
 $\Delta = 6' 53'' 37.4''$  (LT)  
 $D = 1' 45'' 00.0''$   
 $L = 393.93'$   
 $T = 197.20'$   
 $R = 3,274.04'$   
 $e = \text{SEE PLANS}$

2500 LF +/- TO 8" GATE VALVE AT INDIAN TRAIL ROAD

3400 LF +/- TO 8" GATE VALVE AT BRANDON OAKS PARKWAY

5200 LF +/- TO 8" GATE VALVE AT RADIATOR ROAD

9/9/2015 10:11:15 AM J:\Projects\B-5243\_UC-5\Drawings\UC-5.dwg